


18 M ROAD

30 M ROAD

24 M ROAD

OTHER PROPERTY

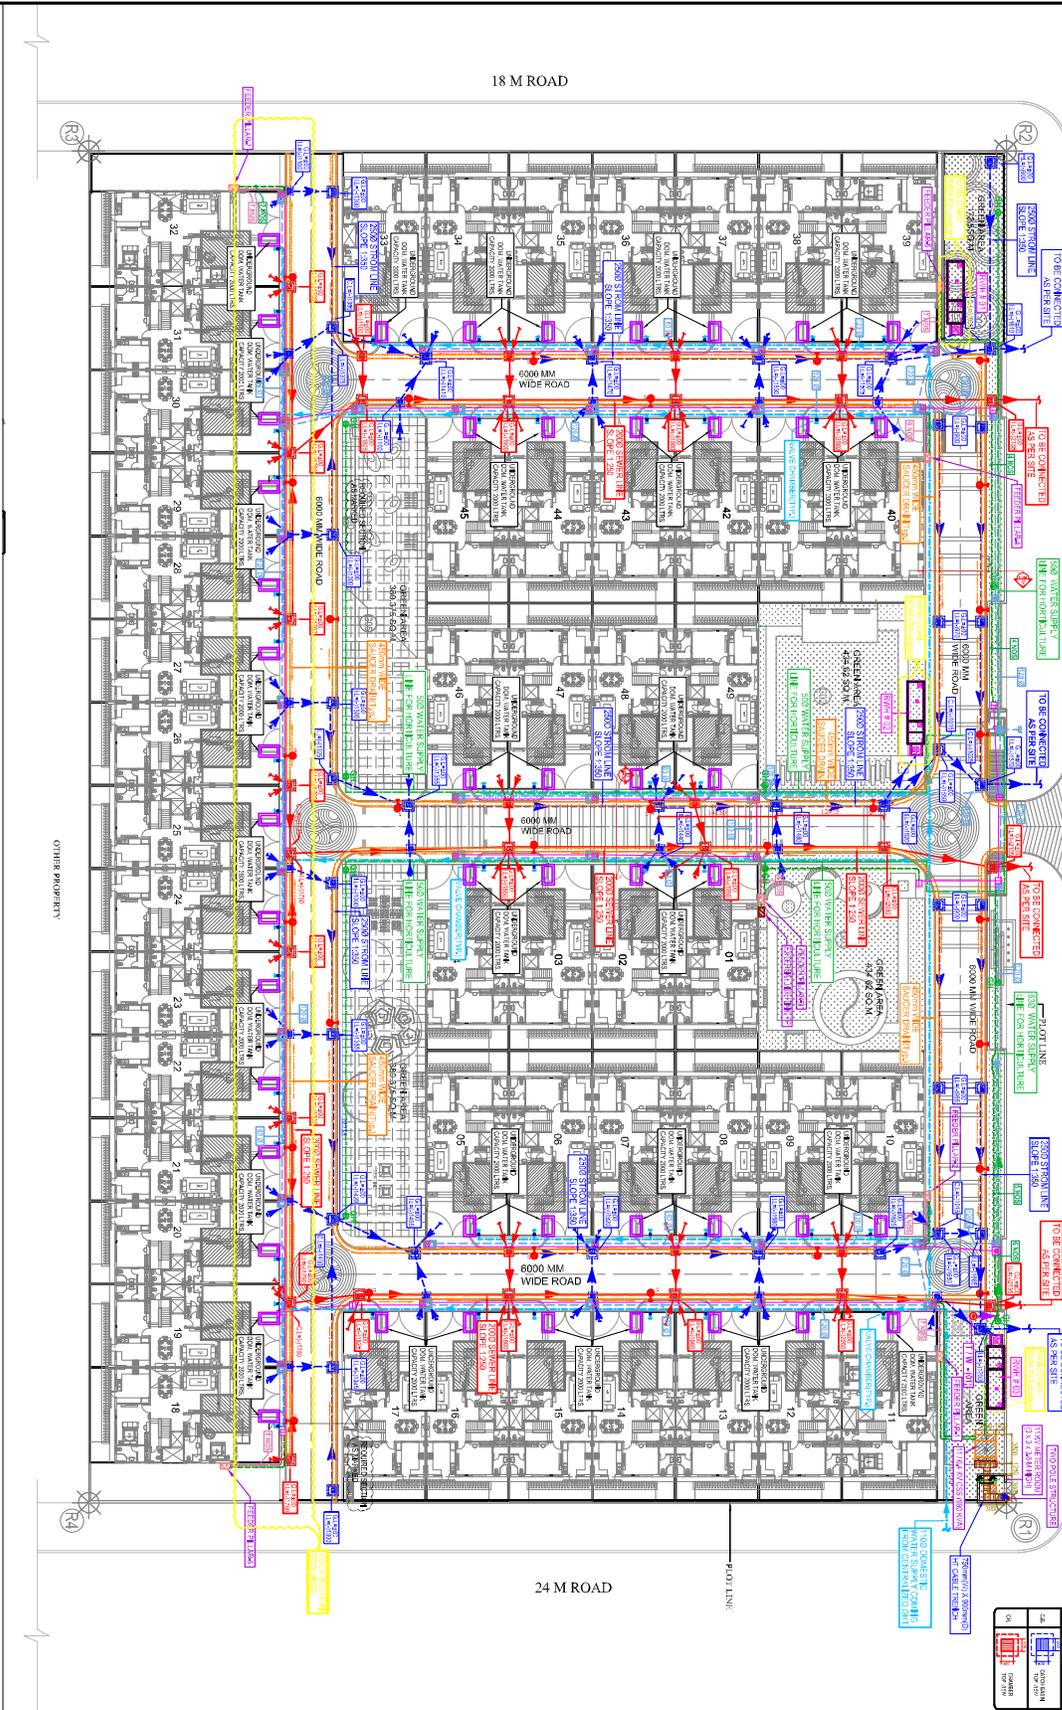



Project: PROPOSED GROUP HOUSING-3
 GOLF CITY, AMAR SAIHEED PATILLUCKNOW

DATE: 15/05/2017

DESIGN FORUM INTERNATIONAL
 AN ISO 9001:2015 CERTIFIED COMPANY

Consummate Engineering Services (P) Ltd.

