














TOWER - 2  
2B+G+20 FLR


TOWER - 1  
2B+G+29 FLR



TERRACE FLOOR PLAN  
[SCALE 1 : 150]

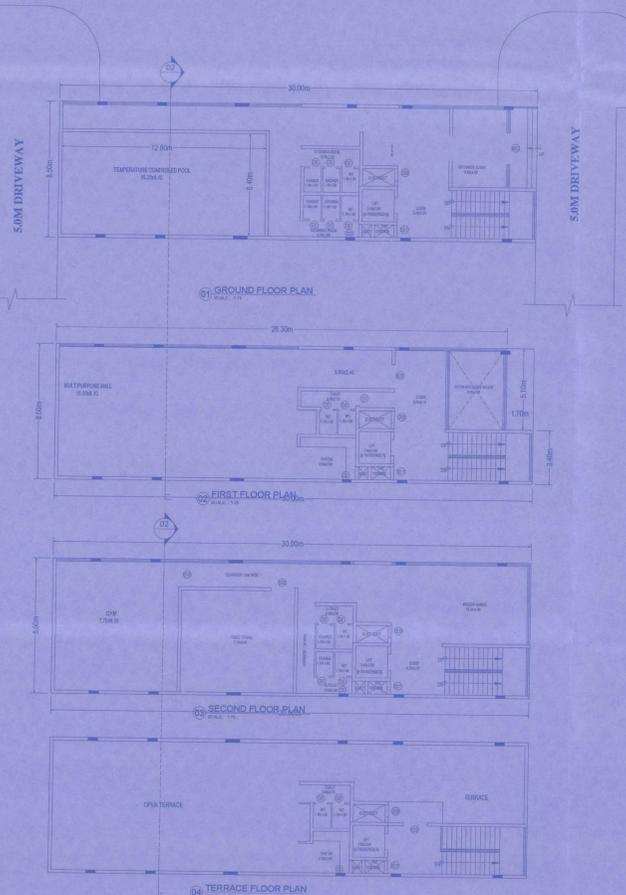

AMENITY 02 FLOOR PLANS

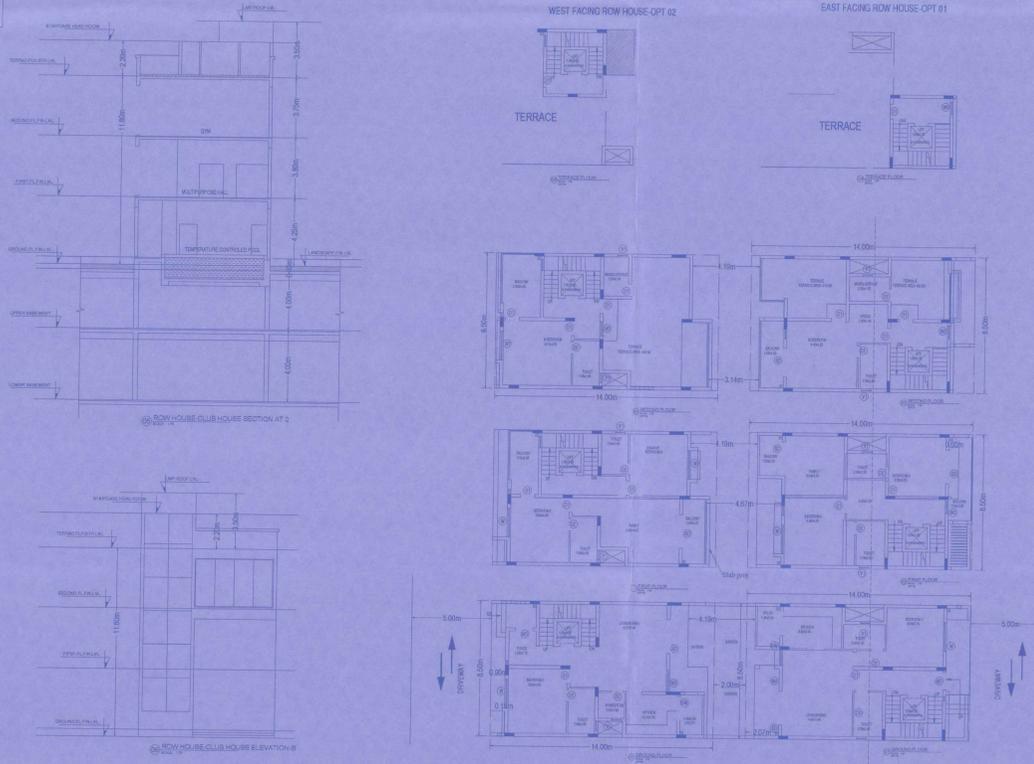

ROW HOUSES FLOOR PLANS






OWNERS SIGNATURE  
*P K MISHRA*  
P K MISHRA  
M/S DARSHITA BUILD TECH Pvt Ltd

ARCHITECTS SIGNATURE  
*V.NARASIMHAN*  
V.NARASIMHAN  
BCC/BL-3.6/A : 242 : 1848 : 08-09

PROJECT NAME:  
RESIDENTIAL BUILDING PLAN  
AT SURVEY No. 16/1, 16/2 & 89 OF  
CHEEMASANDRA VILLAGE, BIDARAHALLI  
HOBLI, BANGALURU EAST TALUK.

TITLE:  
TOWER 1 & 2  
(TERRACE FLOOR & AMENITY 02 FLOOR PLANS &  
ROW HOUSES FLOOR PLANS, SECTION, ELEVATION)

SANCTIONING AUTHORITY  
BANGALORE DEVELOPMENT AUTHORITY  
Kumarapark West, T Chowdaiah Road,  
Bangaluru - 560020  
SHEET 07 OUT OF 14












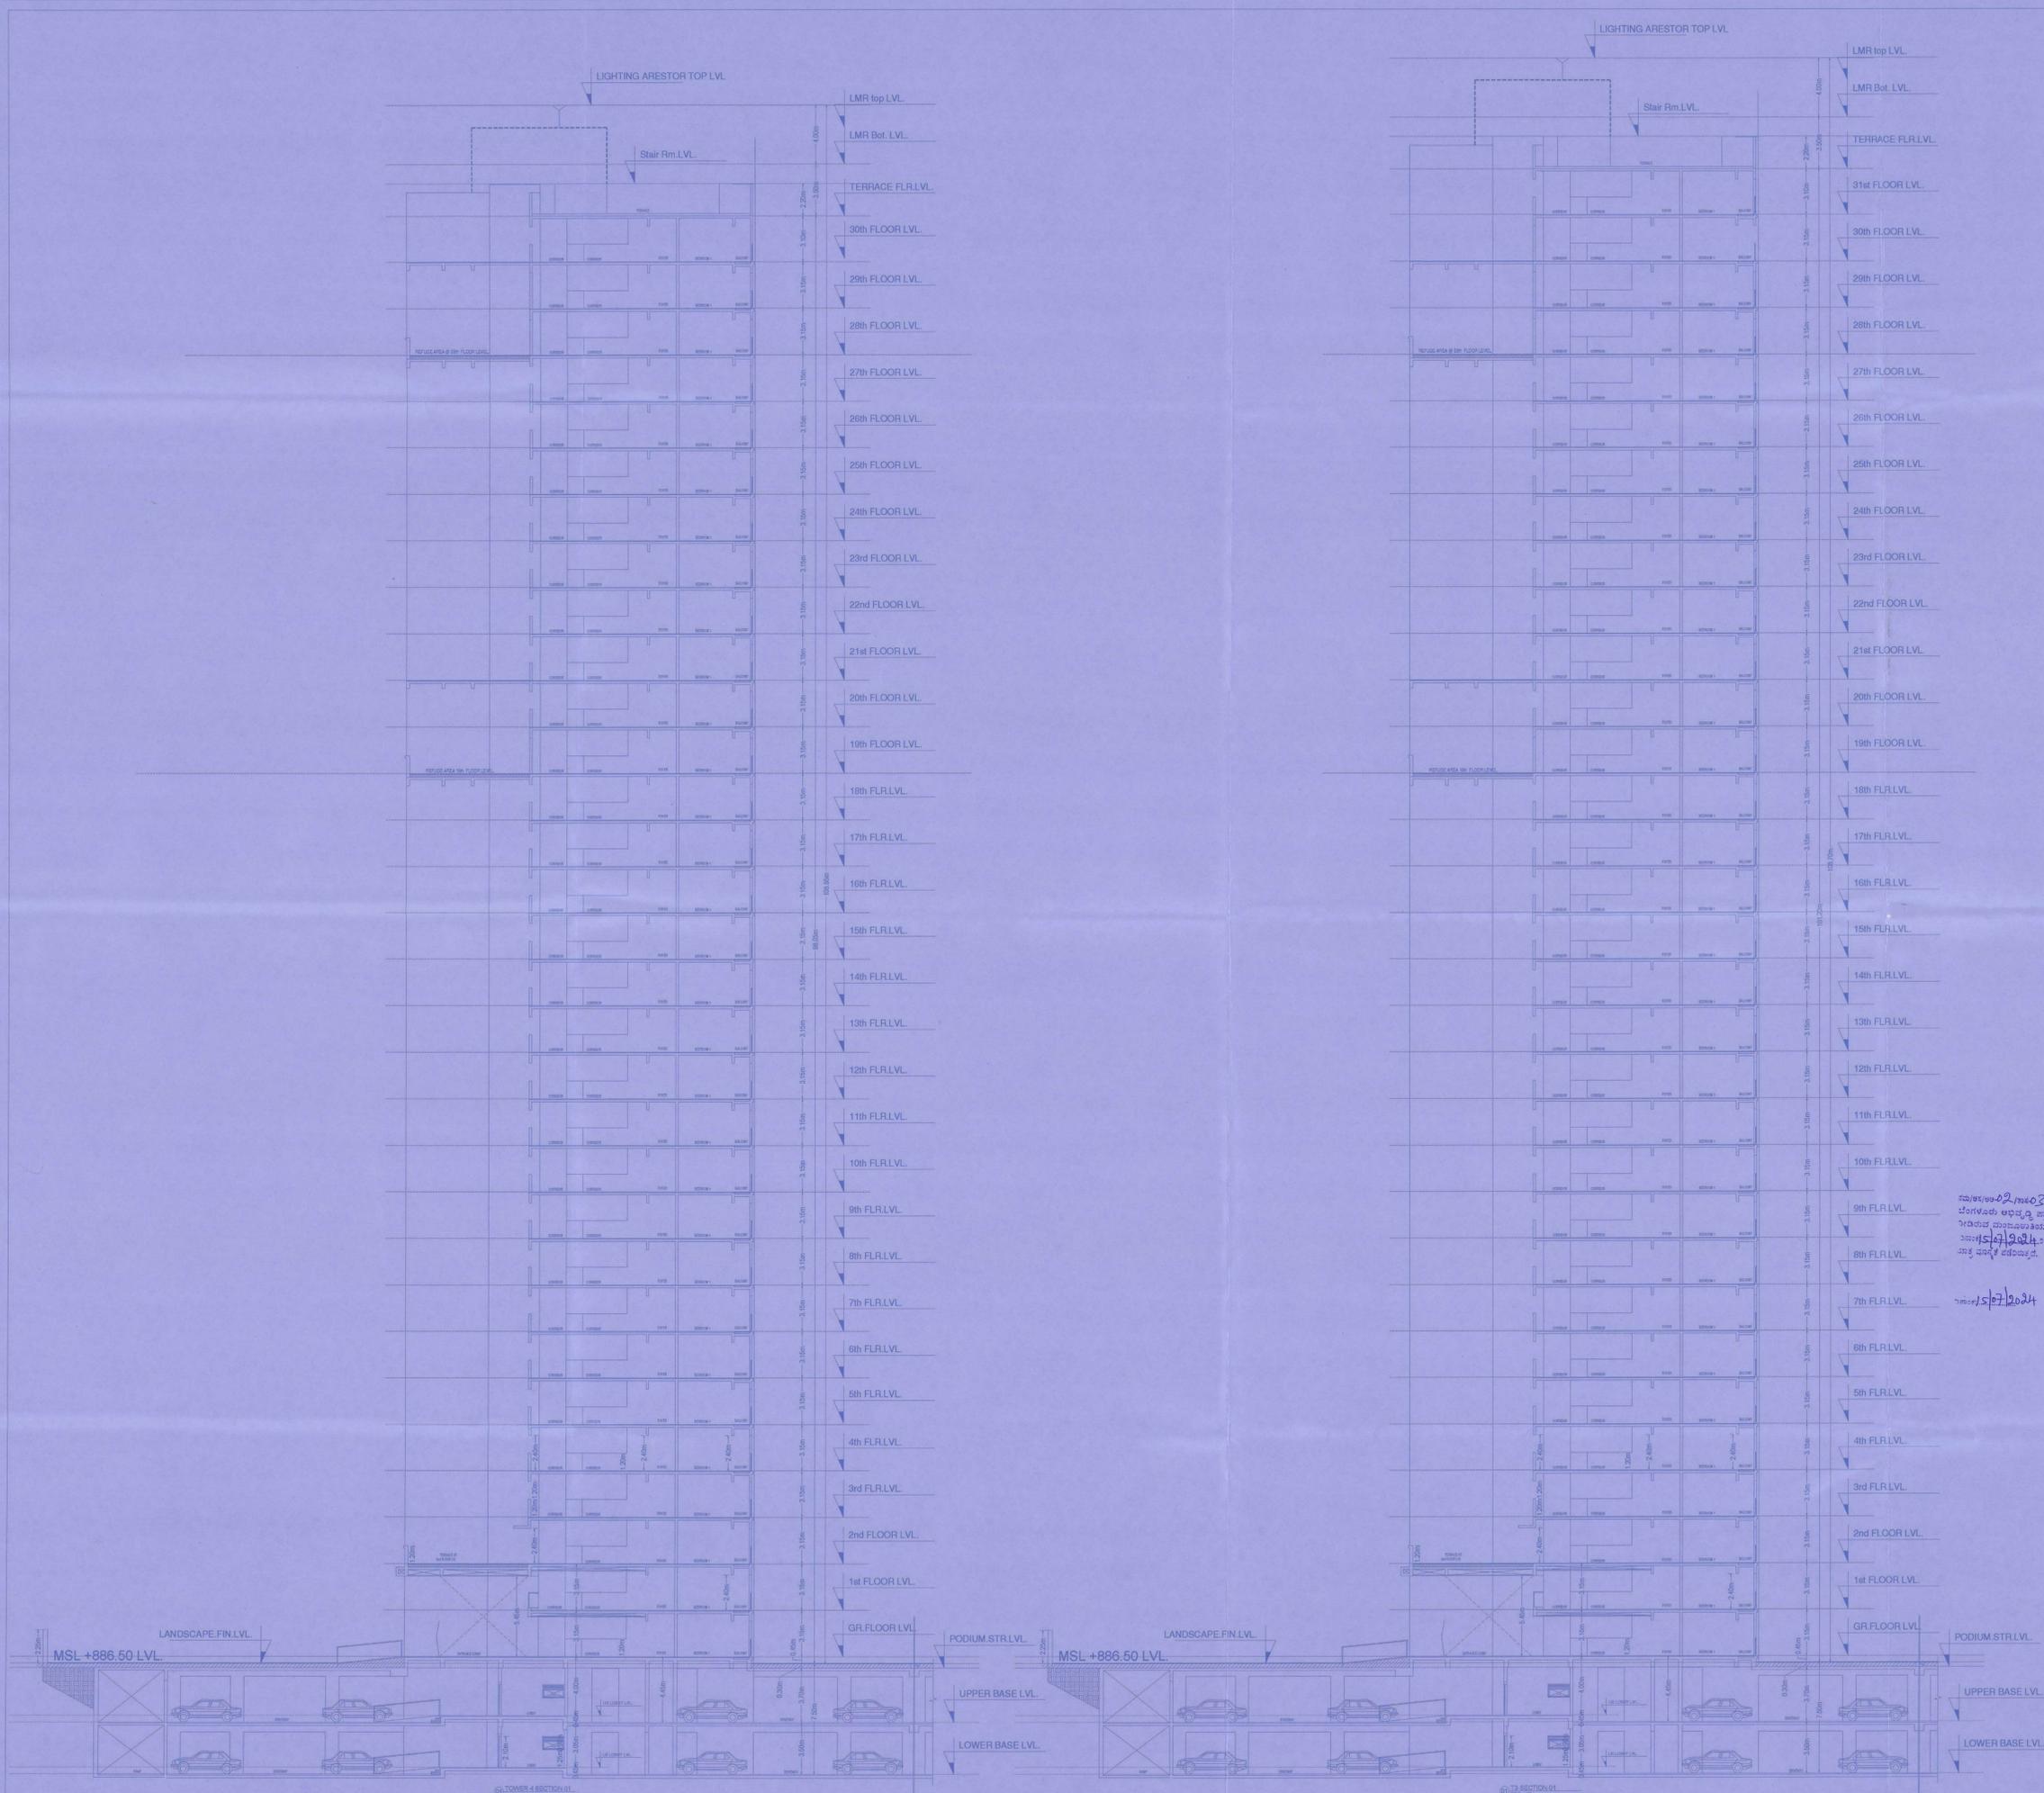






OWNER'S SIGNATURE

*P. K. Mishra*

**P K MISHRA**  
M/S DARSHITA BUILD TECH Pvt Ltd

ARCHITECT'S SIGNATURE

*V. Narasimhan*

**V. NARASIMHAN**  
BCC/BL-3.6/A : 242 : 1848 : 08-09

PROJECT NAME:  
**RESIDENTIAL BUILDING PLAN**  
AT SURVEY No. 16/1, 16/2 & 89 OF  
CHEEMASANDRA VILLAGE, BIDARAHALLI  
HOBLI, BENGALURU EAST TALUK.

TITLE:  
**TOWER 3 & 4**  
(SECTION)

**SANCTIONING AUTHORITY**  
BANGALORE DEVELOPMENT AUTHORITY

Kumarapark West, T Chowdiah Road,  
Bengaluru - 560020

SHEET 13 OUT OF 14

