


Second Floor Plan

First Floor Plan

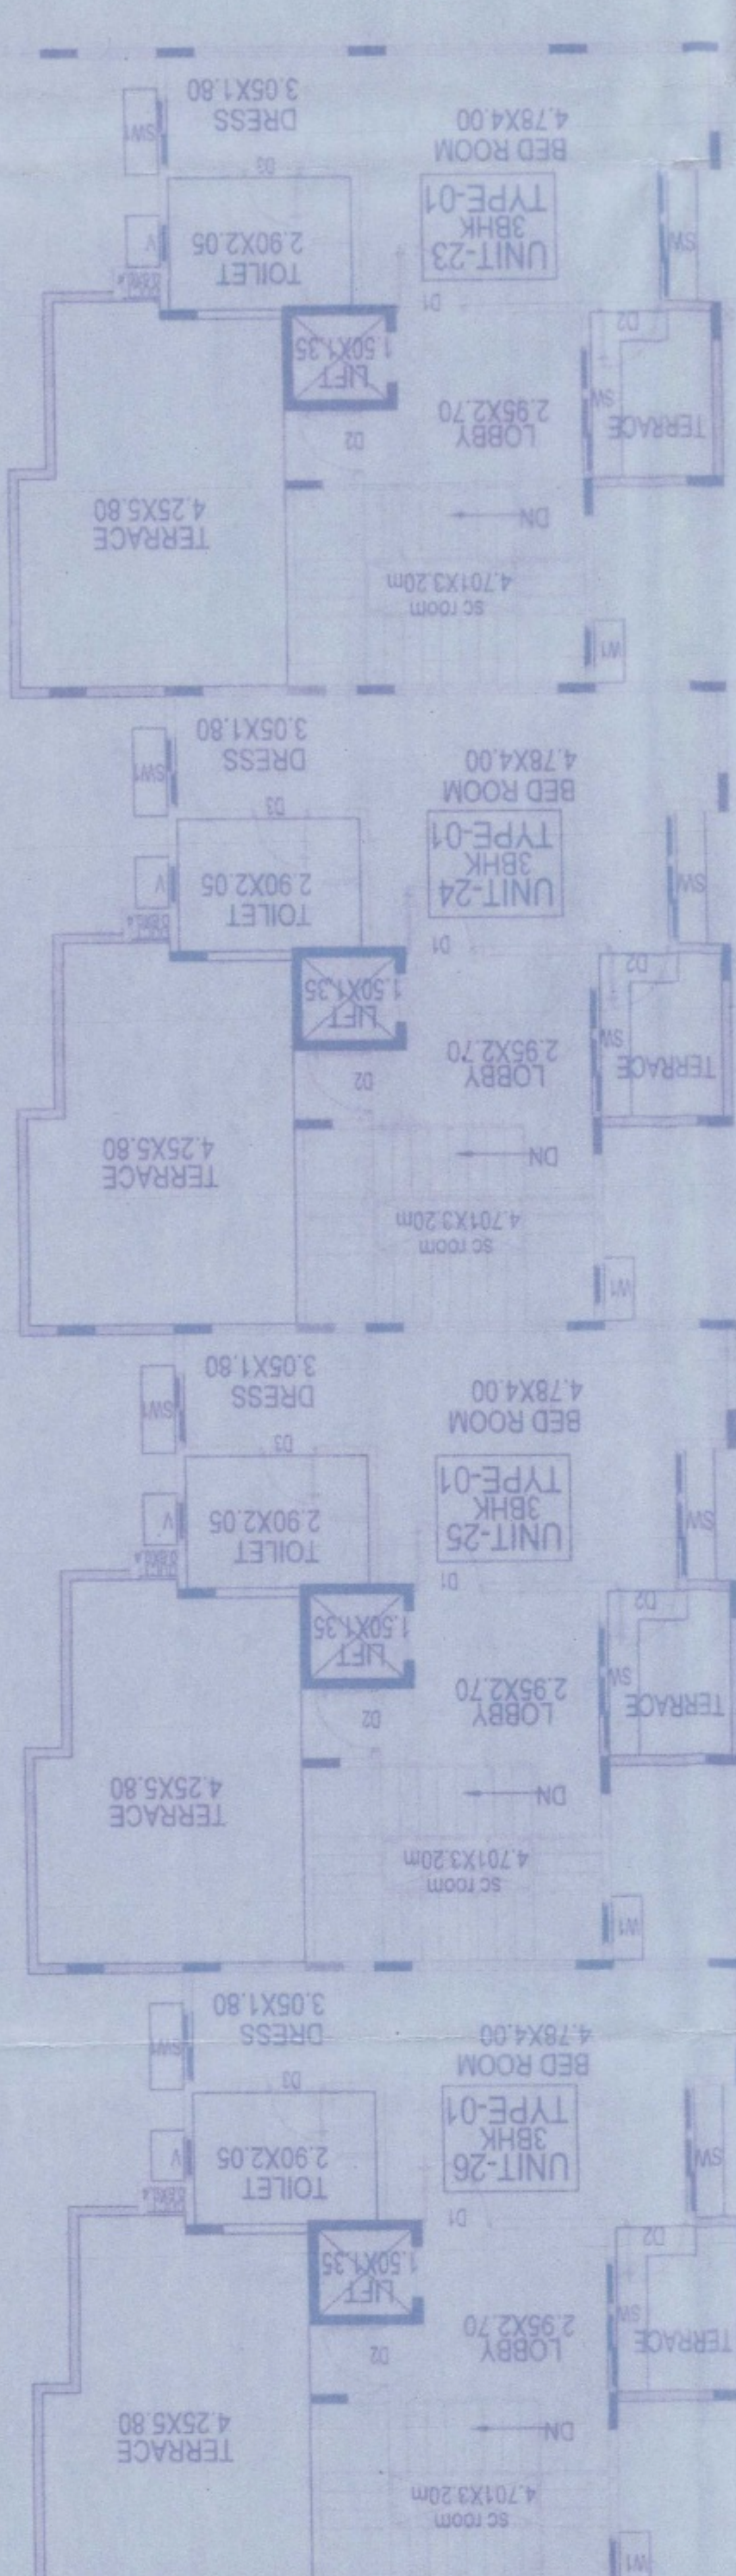

Second Floor Plan

M/S SATTVA GROUP RESI PVT Ltd
GPA Holder For Bhavani Enterprises