



OVERHEAD VIEW

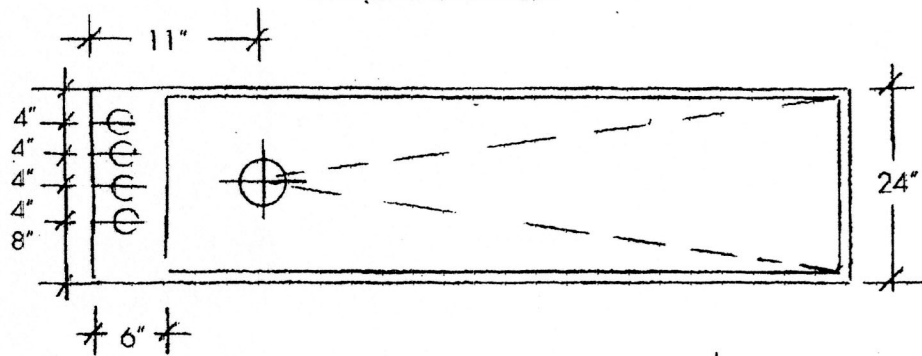

SIDE VIEW

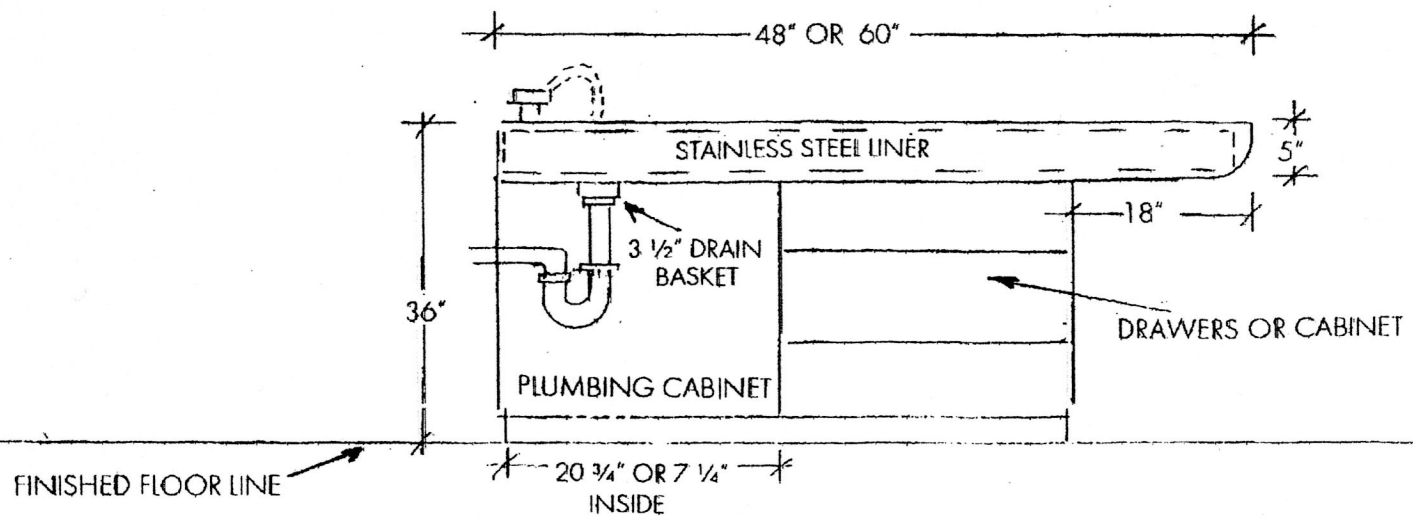

PLUMBING SPECIFICATIONS
STANDARD WET TABLES
LTD 750-48 48" DRAWERS
LTD 750-60 60" DRAWERS
LTD 800-48 48" CABINETS
LTD 800-60 60" CABINETS