


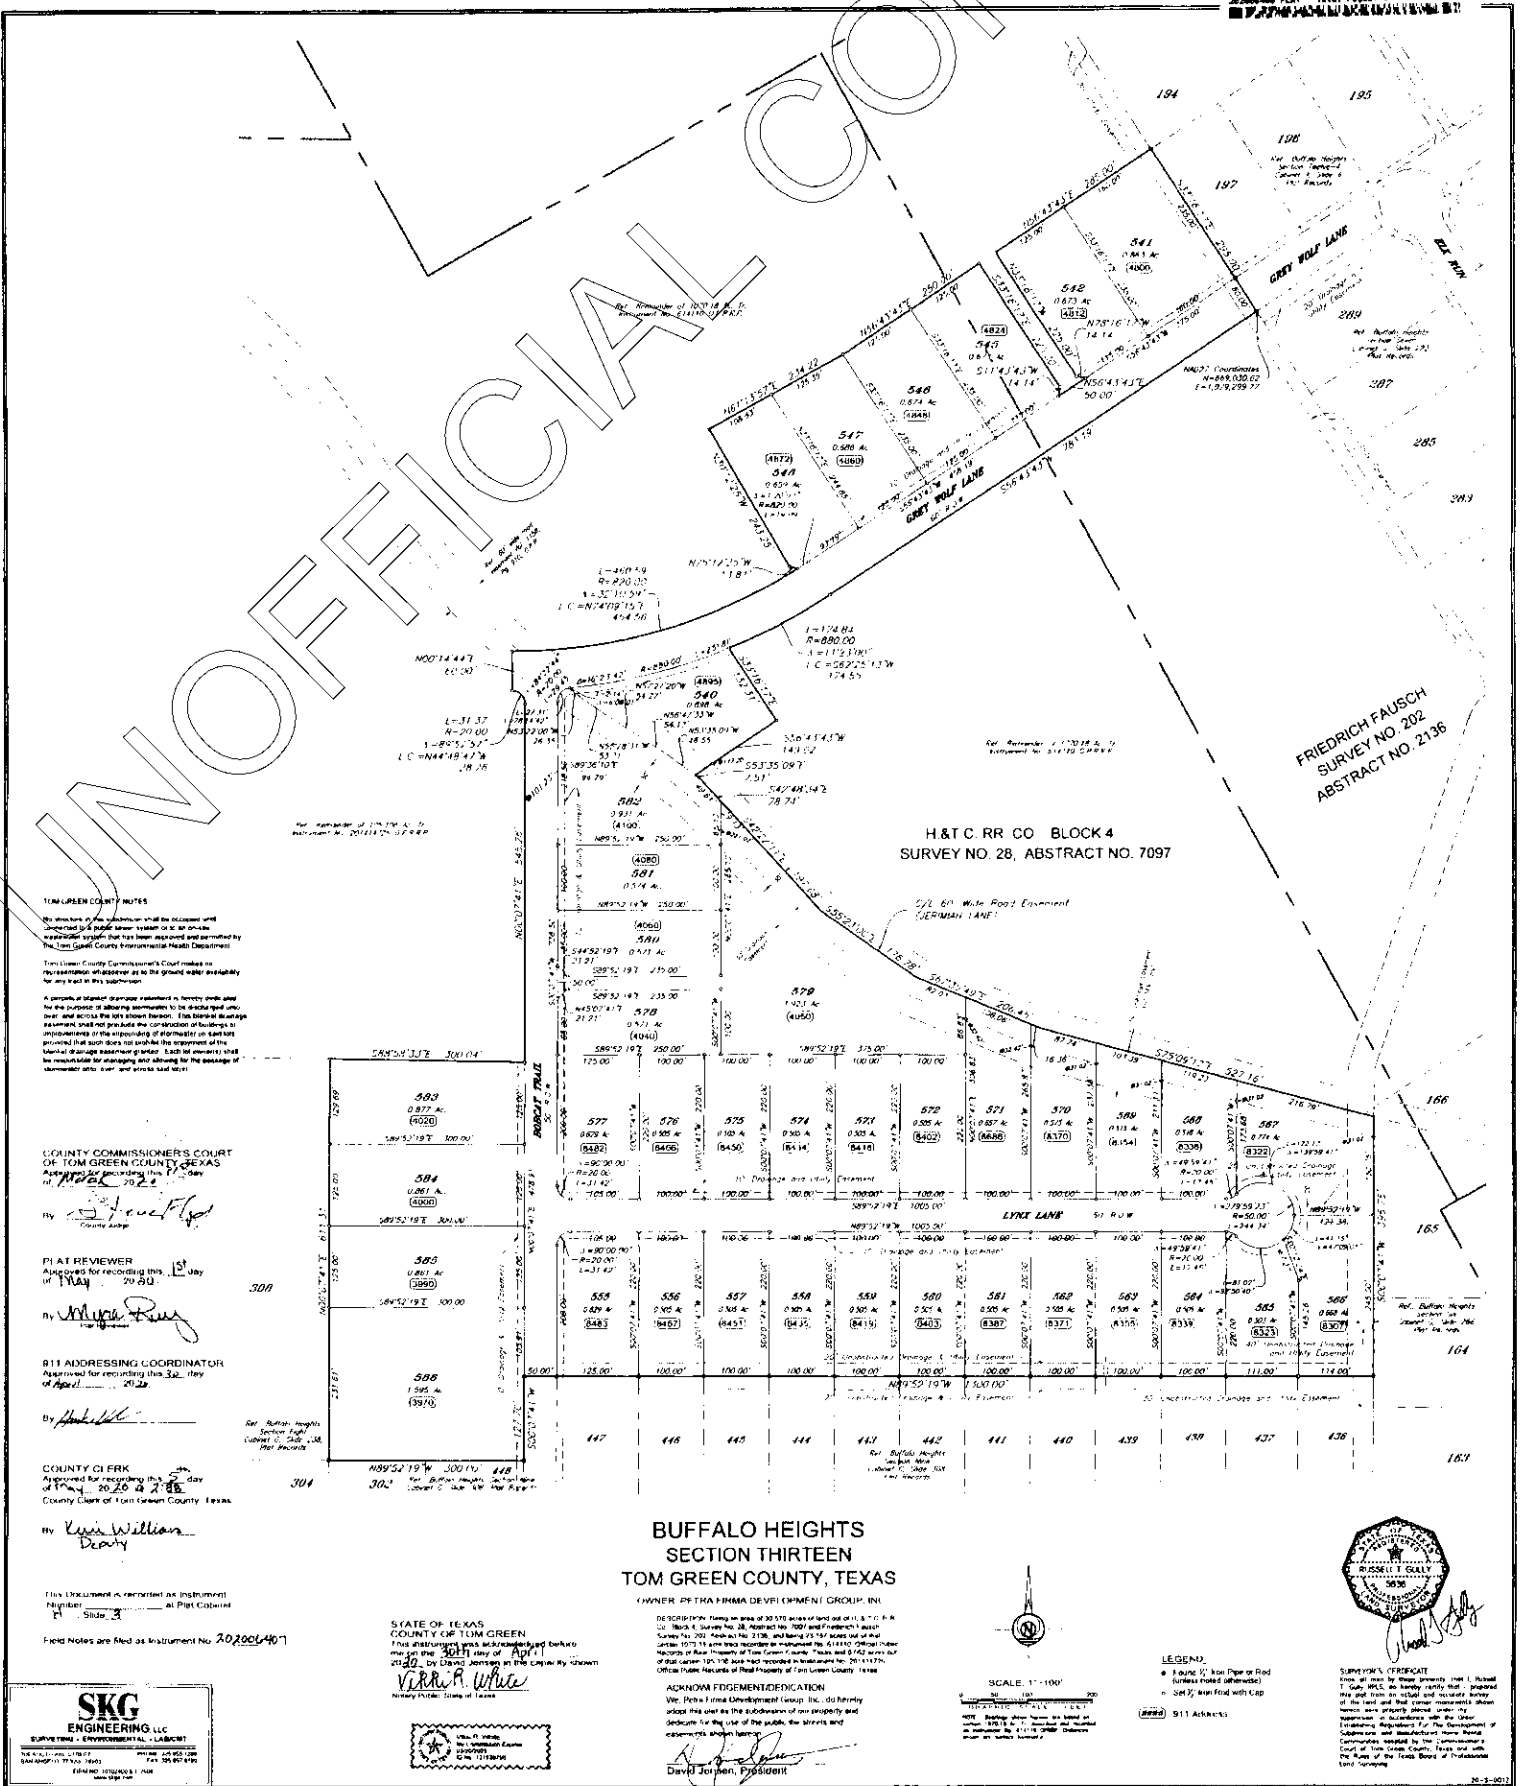

SKG ENGINEERING

STATE OF TEXAS
COUNTY OF TOM GREEN

ACKNOWLEDGEMENT

SCALE: 1" = 100'
NORTH ARROW


SURVEYOR'S CERTIFICATE
