

DHOA Mailbox Structure

All properties in Discovery must use the mailbox design specified in our Covenants, except for our properties on Woodmen Road, as they are excluded from this provision due to U.S. Post Office requirements.*

You can find specifications for the structure attached as Exhibit B to your copy of our Covenants or see below.

*Per Article III, Section 3, paragraph (b) our 2012 Declaration of Covenants, Conditions and Restrictions

Here are the design specifications for the mailbox structure:

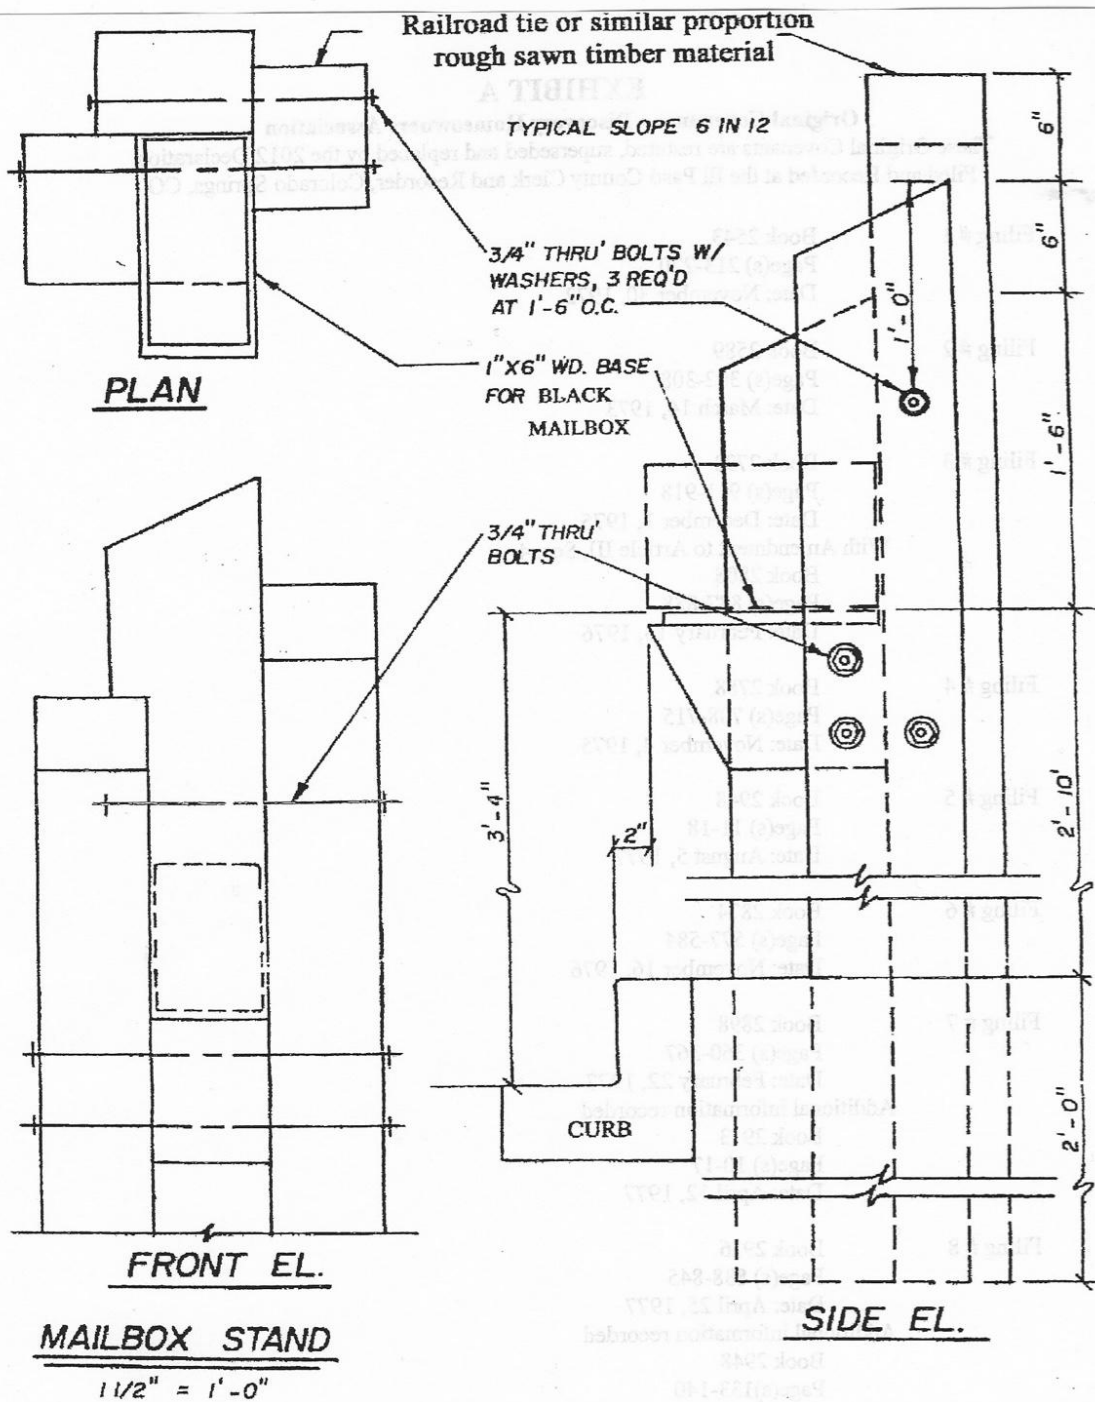


Exhibit B Discovery HOA 2012 Covenants
Mail Box Design