

NOTE:

THE COMMON BOUNDARY BETWEEN LOTS 201 (NAVAL BASE) & 203 (HARBOUR TRUST) HAVE BEEN DETERMINED BY SURVEY IN MARCH 2024 - REGISTERED SURVEYOR WILLIAM HAMER No.1606.

DIMENSIONS AND AREAS FOR THE REMAINDER OF LOT 203 HAS BEEN TAKEN FROM DEPOSITED PLAN No.1022020 AND HAS NOT BEEN CONFIRMED BY SURVEY.

PRIOR TO ANY CONSTRUCTION WORK, SURVEY MARKS SHOULD BE PLACE TO DEFINE THE PROPERTY BOUNDARIES.

SERVICES SHOWN ARE INDICATIVE ONLY. POSITIONS ARE BASED ON SURFACE INDICATOR(S) LOCATED DURING FIELD SURVEY. CONFIRMATION OF THE EXACT POSITION SHOULD BE MADE PRIOR TO ANY EXCAVATION WORK. OTHER SERVICES MAY EXIST WHICH ARE NOT SHOWN.

LEVELS ARE BASED ON AUSTRALIAN HEIGHT DATUM (AHD) USING GPS OBSERVATIONS TO A BENCHMARK PLACED ON SITE.

RIDGE & GUTTER HEIGHTS HAVE BEEN OBTAINED BY INDIRECT METHOD AND ARE ACCURATE TO $\pm 0.05m$.

CONTOURS SHOWN DEPICT THE TOPOGRAPHY. EXCEPT AT SPOT LEVELS SHOWN THEY DO NOT REPRESENT THE EXACT LEVEL AT ANY PARTICULAR POINT. THE SPOT LEVELS ARE TRUE FOR THEIR POSITION, AND ARE INTENDED TO BE USEFUL TO REPRESENT THE GENERAL TERRAIN. CARE SHOULD BE TAKEN IF EXTRAPOLATING.

(A) RIGHT OF CARRIAGEWAY 10 WIDE & VARIABLE AS SHOWN HEREON & D.P.604478.
OTHER EASEMENTS HAVE BEEN PLOTTED IN THIS PLAN BUT HAVE NOT BEEN ANNOTATED AS THEY ARE ADJACENT TO THE SURVEY AREA.

201
DP 1022020

HUNTERS BAY

MEAN HIGH WATER MARK

SHEET 2


SHEET 3

MIDDLE HEAD OVAL

SHEET 4

1
DP 604478

SYDNEY HARBOUR
NATIONAL PARK

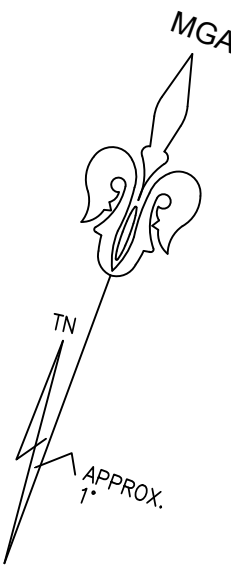

202
DP 1022020

MIDDLE (A) HEAD ROAD

203
DP 1022020


1
DP 604478

1
DP 604478

LEGEND

BENCH MARK	▲
TELSTRA PIT	✉ TEL
ELECTRIC LIGHT POLE	⚡ LP
POWER POLE	⦿ PP
SIGN POST	⦿ SP
SEWER INSPECTION PIT	⦿ SIP
SEWER VENT	⊕ SEWER
MANHOLE	⦿ MH
SEWER MANHOLE	⦿ SMH
STOP VALVE	⦿ SV
WATER HYDRANT	⦿ HYD
WATER METER	⦿ WM
GAS METER	⦿ G
STATE SURVEY MARK	⦿ SSM

LOCATION OVERVIEW

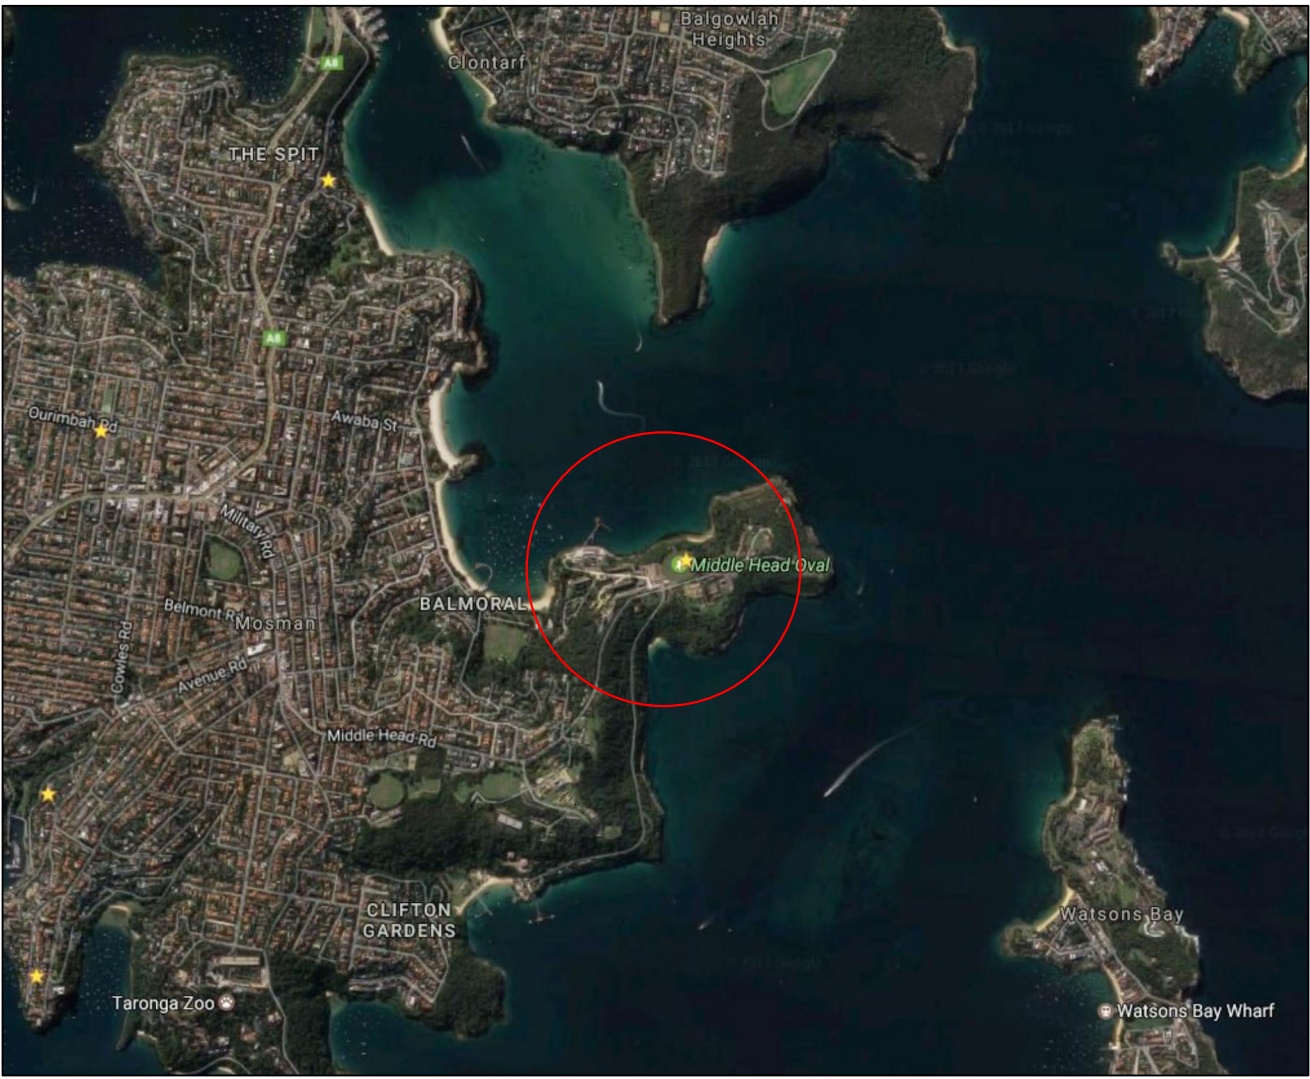

NOTE:

INFORMATION CONTAINED IN THIS PLAN IS THE COPYRIGHT OF TOTAL SURVEYING SOLUTIONS. THE USE OR DUPLICATION WITHOUT THE WRITTEN CONSENT OF TOTAL SURVEYING SOLUTIONS CONSTITUTES AN INFRINGEMENT OF COPYRIGHT.

REVISION No.	REVISION DATE:	COMMENT:
17408	March 2017	Original Issue
180393	March 2018	Additional detail around oval
182209	October 2018	Trees on southern side of oval
240162	March 2024	Boundaries determined by survey. Ground control station added.

LEGEND:



EB - EDGE OF BITUMEN	TG - TOP OF GUTTER
TB - TOP OF BANK	RR - ROOF RIDGE
BB - BOTTOM OF BANK	FL - FLOOR LEVEL
WT - TOP OF WINDOW	INV - INVERT LEVEL
WB - BOTTOM OF WINDOW	ELEC - ELECTRICAL PIT
	Ø.4/S10/H16 - DIAMETER/SPREAD/HEIGHT

OVERALL PLAN
NOT DRAWN TO SCALE

PLAN SHOWING DETAIL & LEVELS
OVER LOT 203 IN DP1022020

CLIENT:	MOSMAN COUNCIL
PROJECT:	MIDDLE HEAD OVAL PAVILLION REDEVELOPMENT SURVEY
ADDRESS:	MIDDLE HEAD OVAL


JOB No.:	240162 (170408)	LGA:	MOSMAN
PLAN No.:	240162-1	DATUM:	AHD
DATE:	21/03/2017	SCALE:	1:200@A1
DRAWN:	RA	CONT. INTERVAL:	0.25m
CHK:	GS	SHEET	1 OF 4

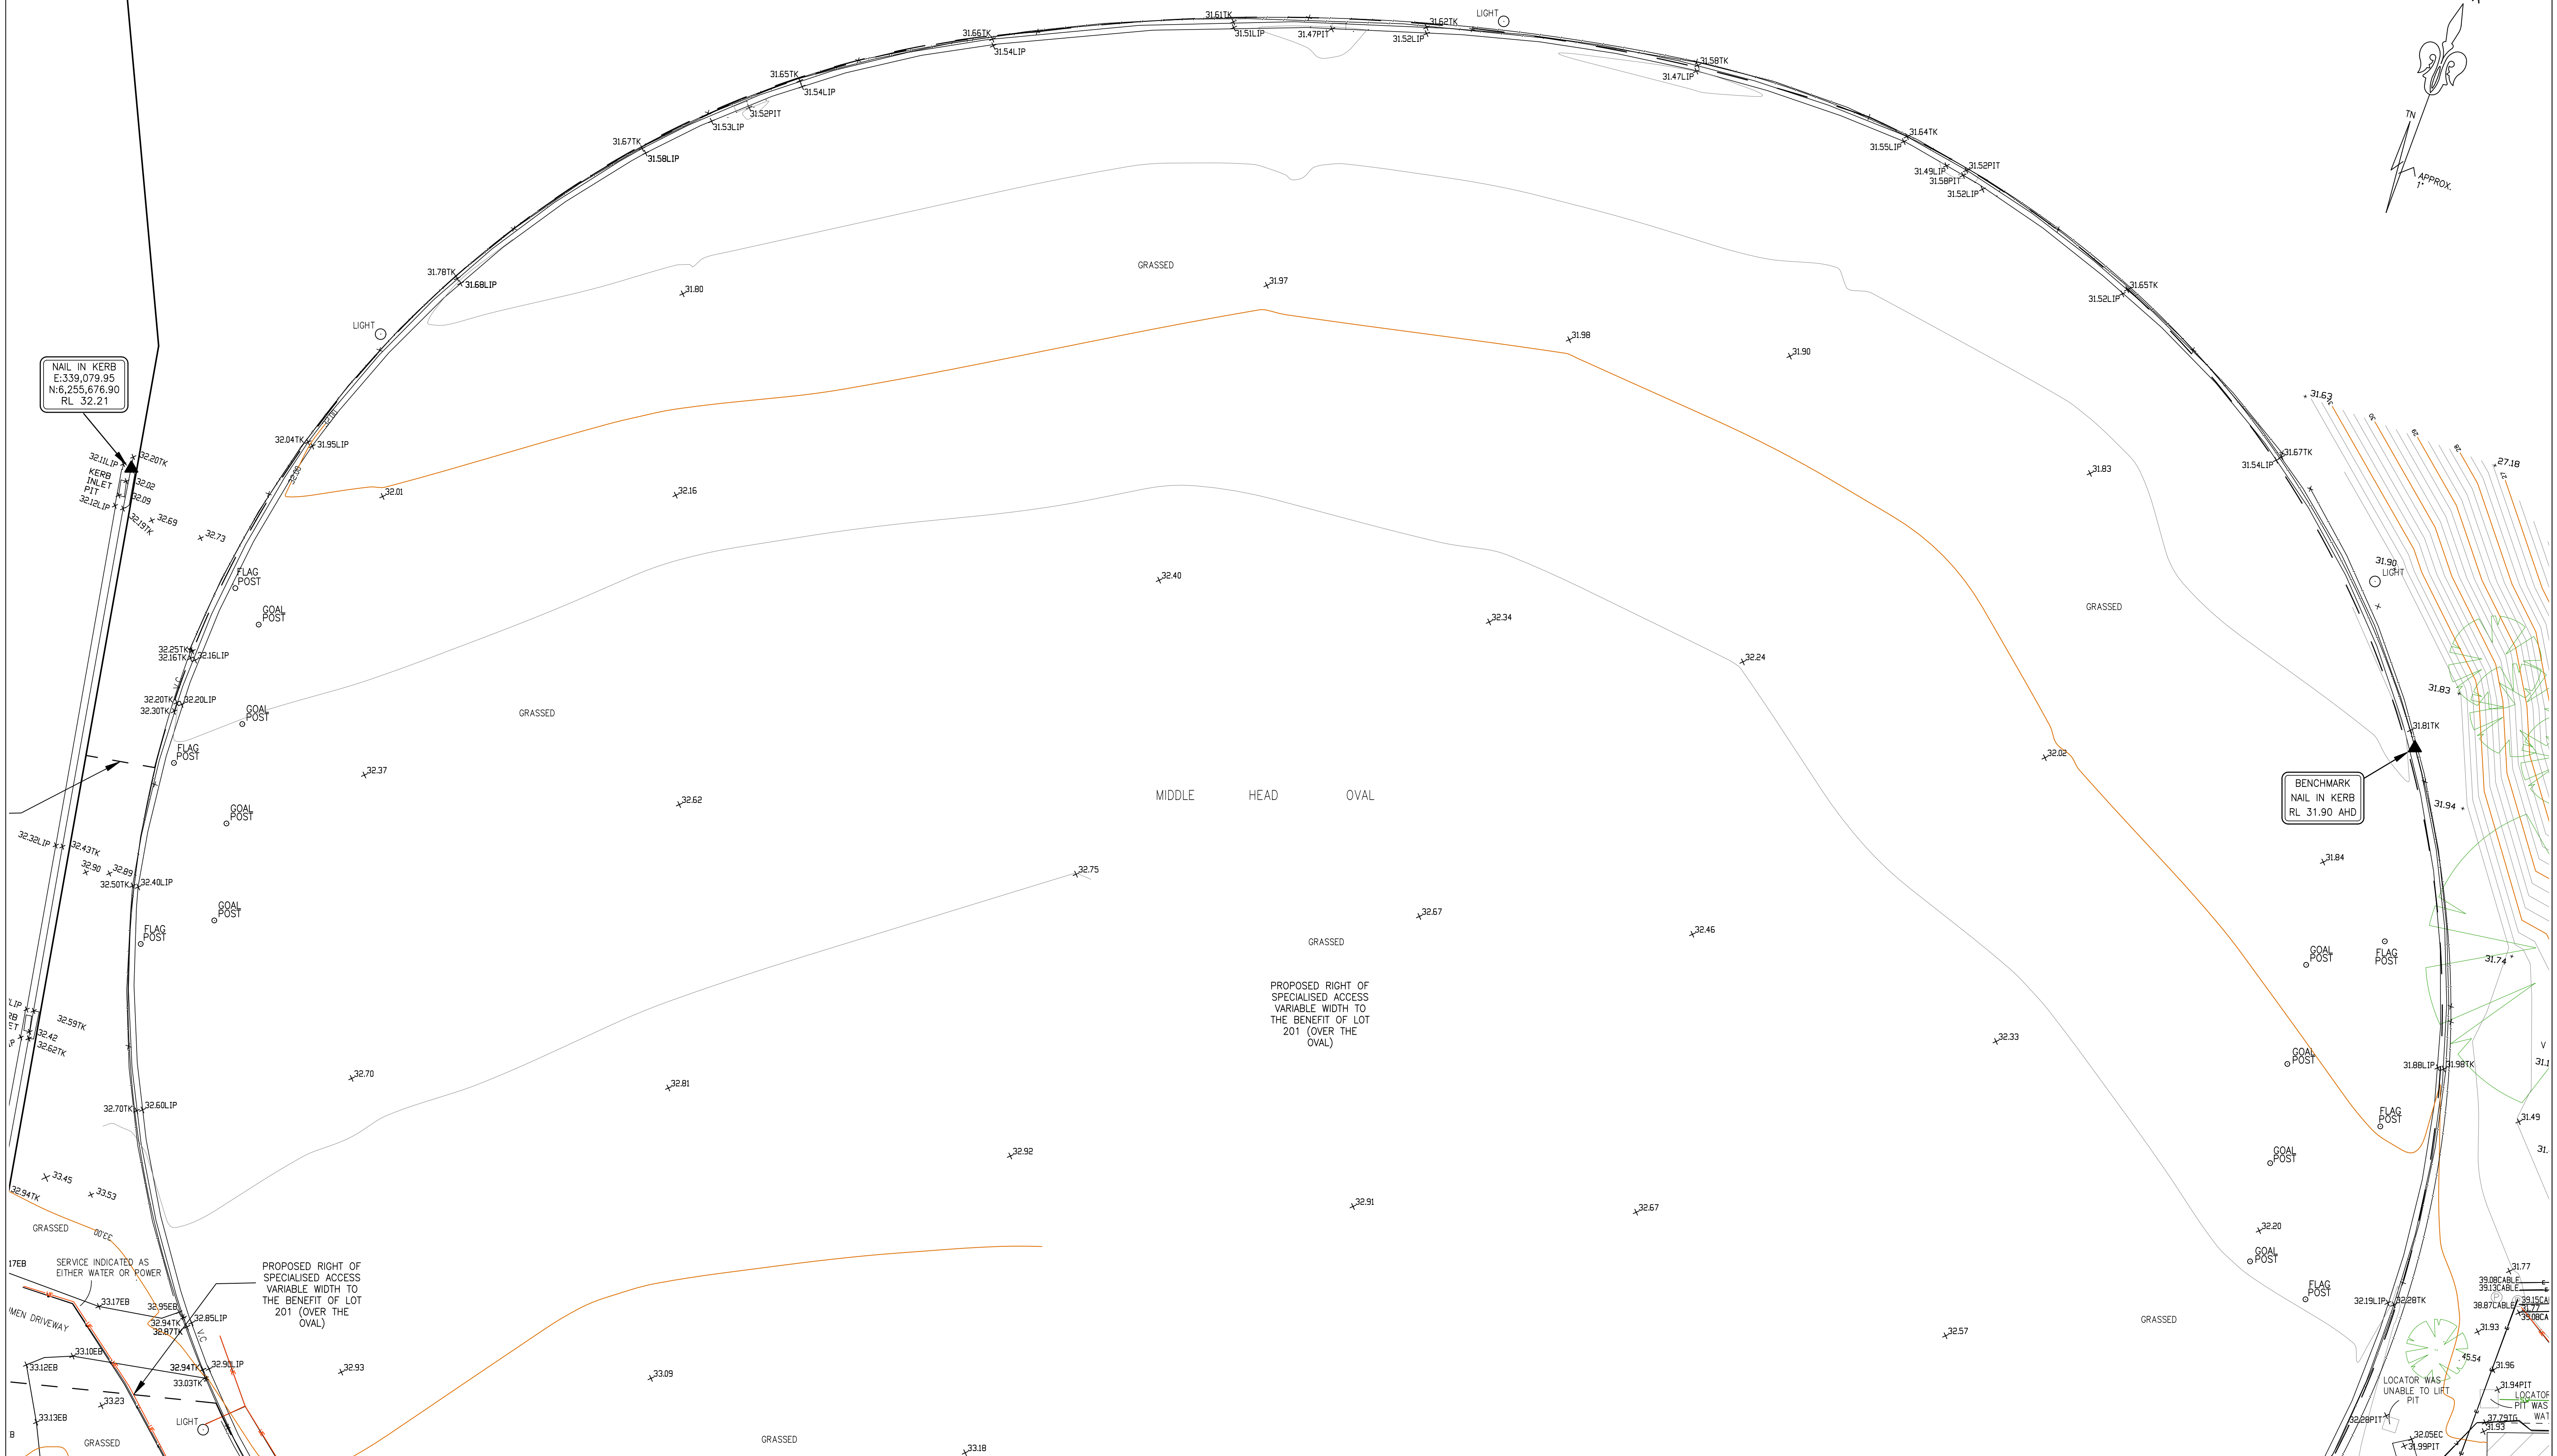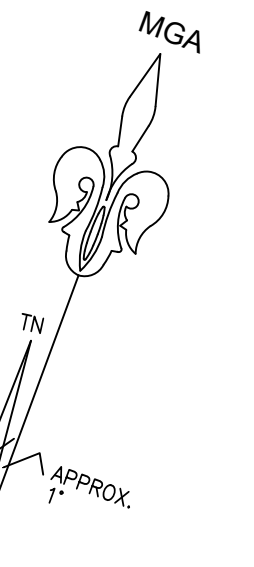


NOTE:
INFORMATION CONTAINED IN THIS PLAN
IS THE COPYRIGHT OF TOTAL SURVEYING
SOLUTIONS. THE USE OR DUPLICATION
WITHOUT THE WRITTEN CONSENT OF TOTAL
SURVEYING SOLUTIONS CONSTITUTES AN
INFRINGEMENT OF COPYRIGHT.

REVISION No.	REVISION DATE:	COMMENT:
17408	March 2017	Original Issue
180393	March 2018	Additional detail around oval
182209	October 2018	Trees on southern side of oval
240162	March 2024	Boundaries determined by survey. Ground control station added.

LEGEND:	
EB - EDGE OF BITUMEN	TG - TOP OF GUTTER
TB - TOP OF BANK	RR - ROOF RIDGE
BB - BOTTOM OF BANK	FL - FLOOR LEVEL
WT - TOP OF WINDOW	INV - INVERT LEVEL
WB - BOTTOM OF WINDOW	ELEC - ELECTRICAL PIT
	Ø4/S10/H16 - DIAMETER/SPREAD/HEIGHT

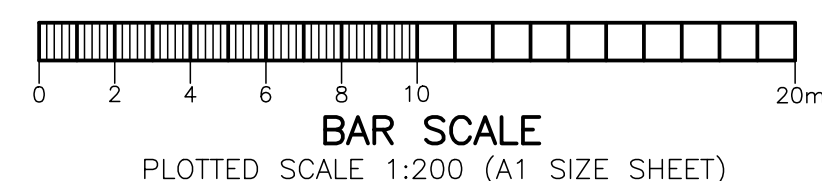

PLAN SHOWING DETAIL & LEVELS OVER LOT 203 IN DP1022020		JOB No.: 240162 (170408)	LGA: MOSMAN
		PLAN No.: 240162-1	DATUM: AHD
CLIENT: MOSMAN COUNCIL		DATE: 21/03/2017	SCALE: 1:200@A1
PROJECT: MIDDLE HEAD OVAL PAVILLION REDEVELOPMENT SURVEY		DRAWN: RA	CONT. INTERVAL: 0.25m
ADDRESS: MIDDLE HEAD OVAL		CHK: GS	SHEET 2 OF 4

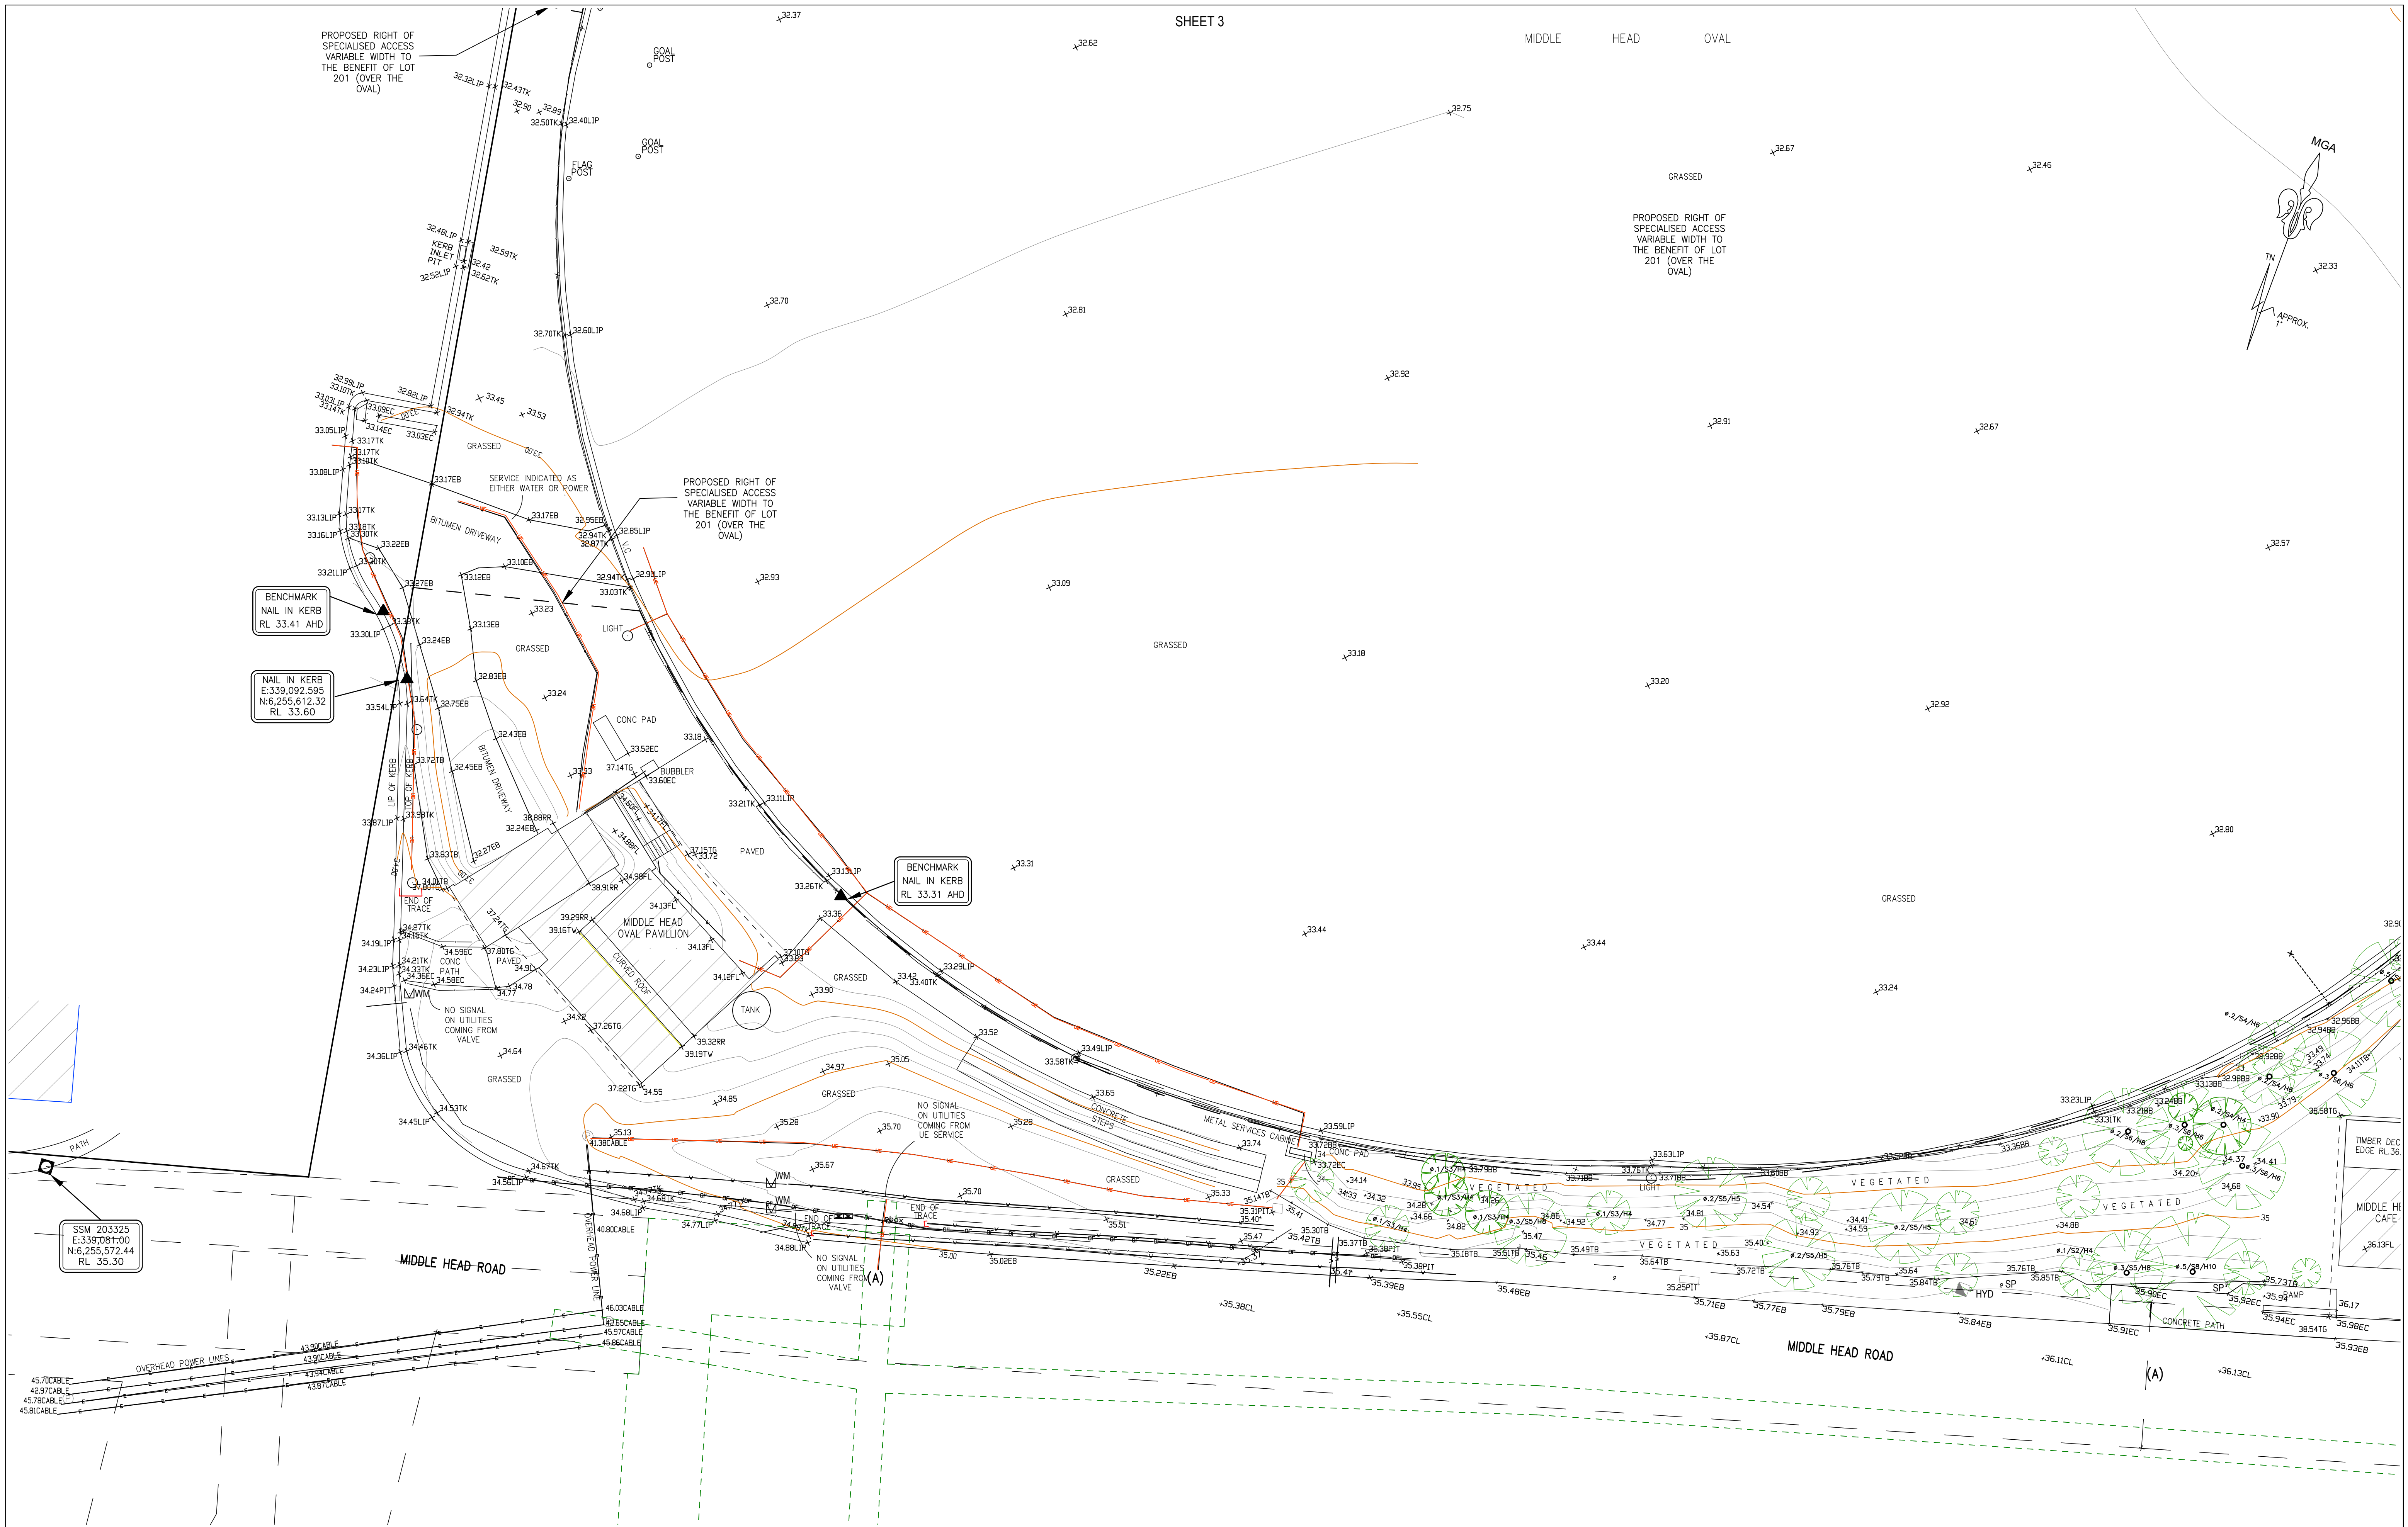



TSS TOTAL SURVEYING SOLUTIONS

NOTE:
INFORMATION CONTAINED IN THIS PLAN IS THE COPYRIGHT OF TOTAL SURVEYING SOLUTIONS. THE USE OR DUPLICATION WITHOUT THE WRITTEN CONSENT OF TOTAL SURVEYING SOLUTIONS CONSTITUTES AN INFRINGEMENT OF COPYRIGHT.

REVISION No.	REVISION DATE:	COMMENT:
17408	March 2017	Original Issue
180393	March 2018	Additional detail around oval
182209	October 2018	Trees on southern side of oval
240162	March 2024	Boundaries determined by survey. Ground control station added.

LEGEND:

- EB - EDGE OF BITUMEN
- TB - TOP OF BANK
- BB - BOTTOM OF BANK
- WT - TOP OF WINDOW
- WB - BOTTOM OF WINDOW
- TG - TOP OF GUTTER
- RR - ROOF RIDGE
- FL - FLOOR LEVEL
- INV - INVERT LEVEL
- ELEC - ELECTRICAL PIT
- 0.4/S10/H16 - DIAMETER/SPREAD/HEIGHT

0 2 4 6 8 10 20m

BAR SCALE

PLOTTED SCALE 1:200 (A1 SIZE SHEET)


PLAN SHOWING DETAIL & LEVELS
OVER LOT 203 IN DP1022020

CLIENT: MOSMAN COUNCIL

PROJECT: MIDDLE HEAD OVAL PAVILLION REDEVELOPMENT SURVEY

ADDRESS: MIDDLE HEAD OVAL

JOB No.: 240162 (170408)	LGA: MOSMAN
PLAN No.: 240162-1	DATUM: AHD
DATE: 21/03/2017	SCALE: 1:200@A1
PROJECT: MIDDLE HEAD OVAL PAVILLION REDEVELOPMENT SURVEY	DRAWN: RA
CHK: GS	SHEET 3 OF 4

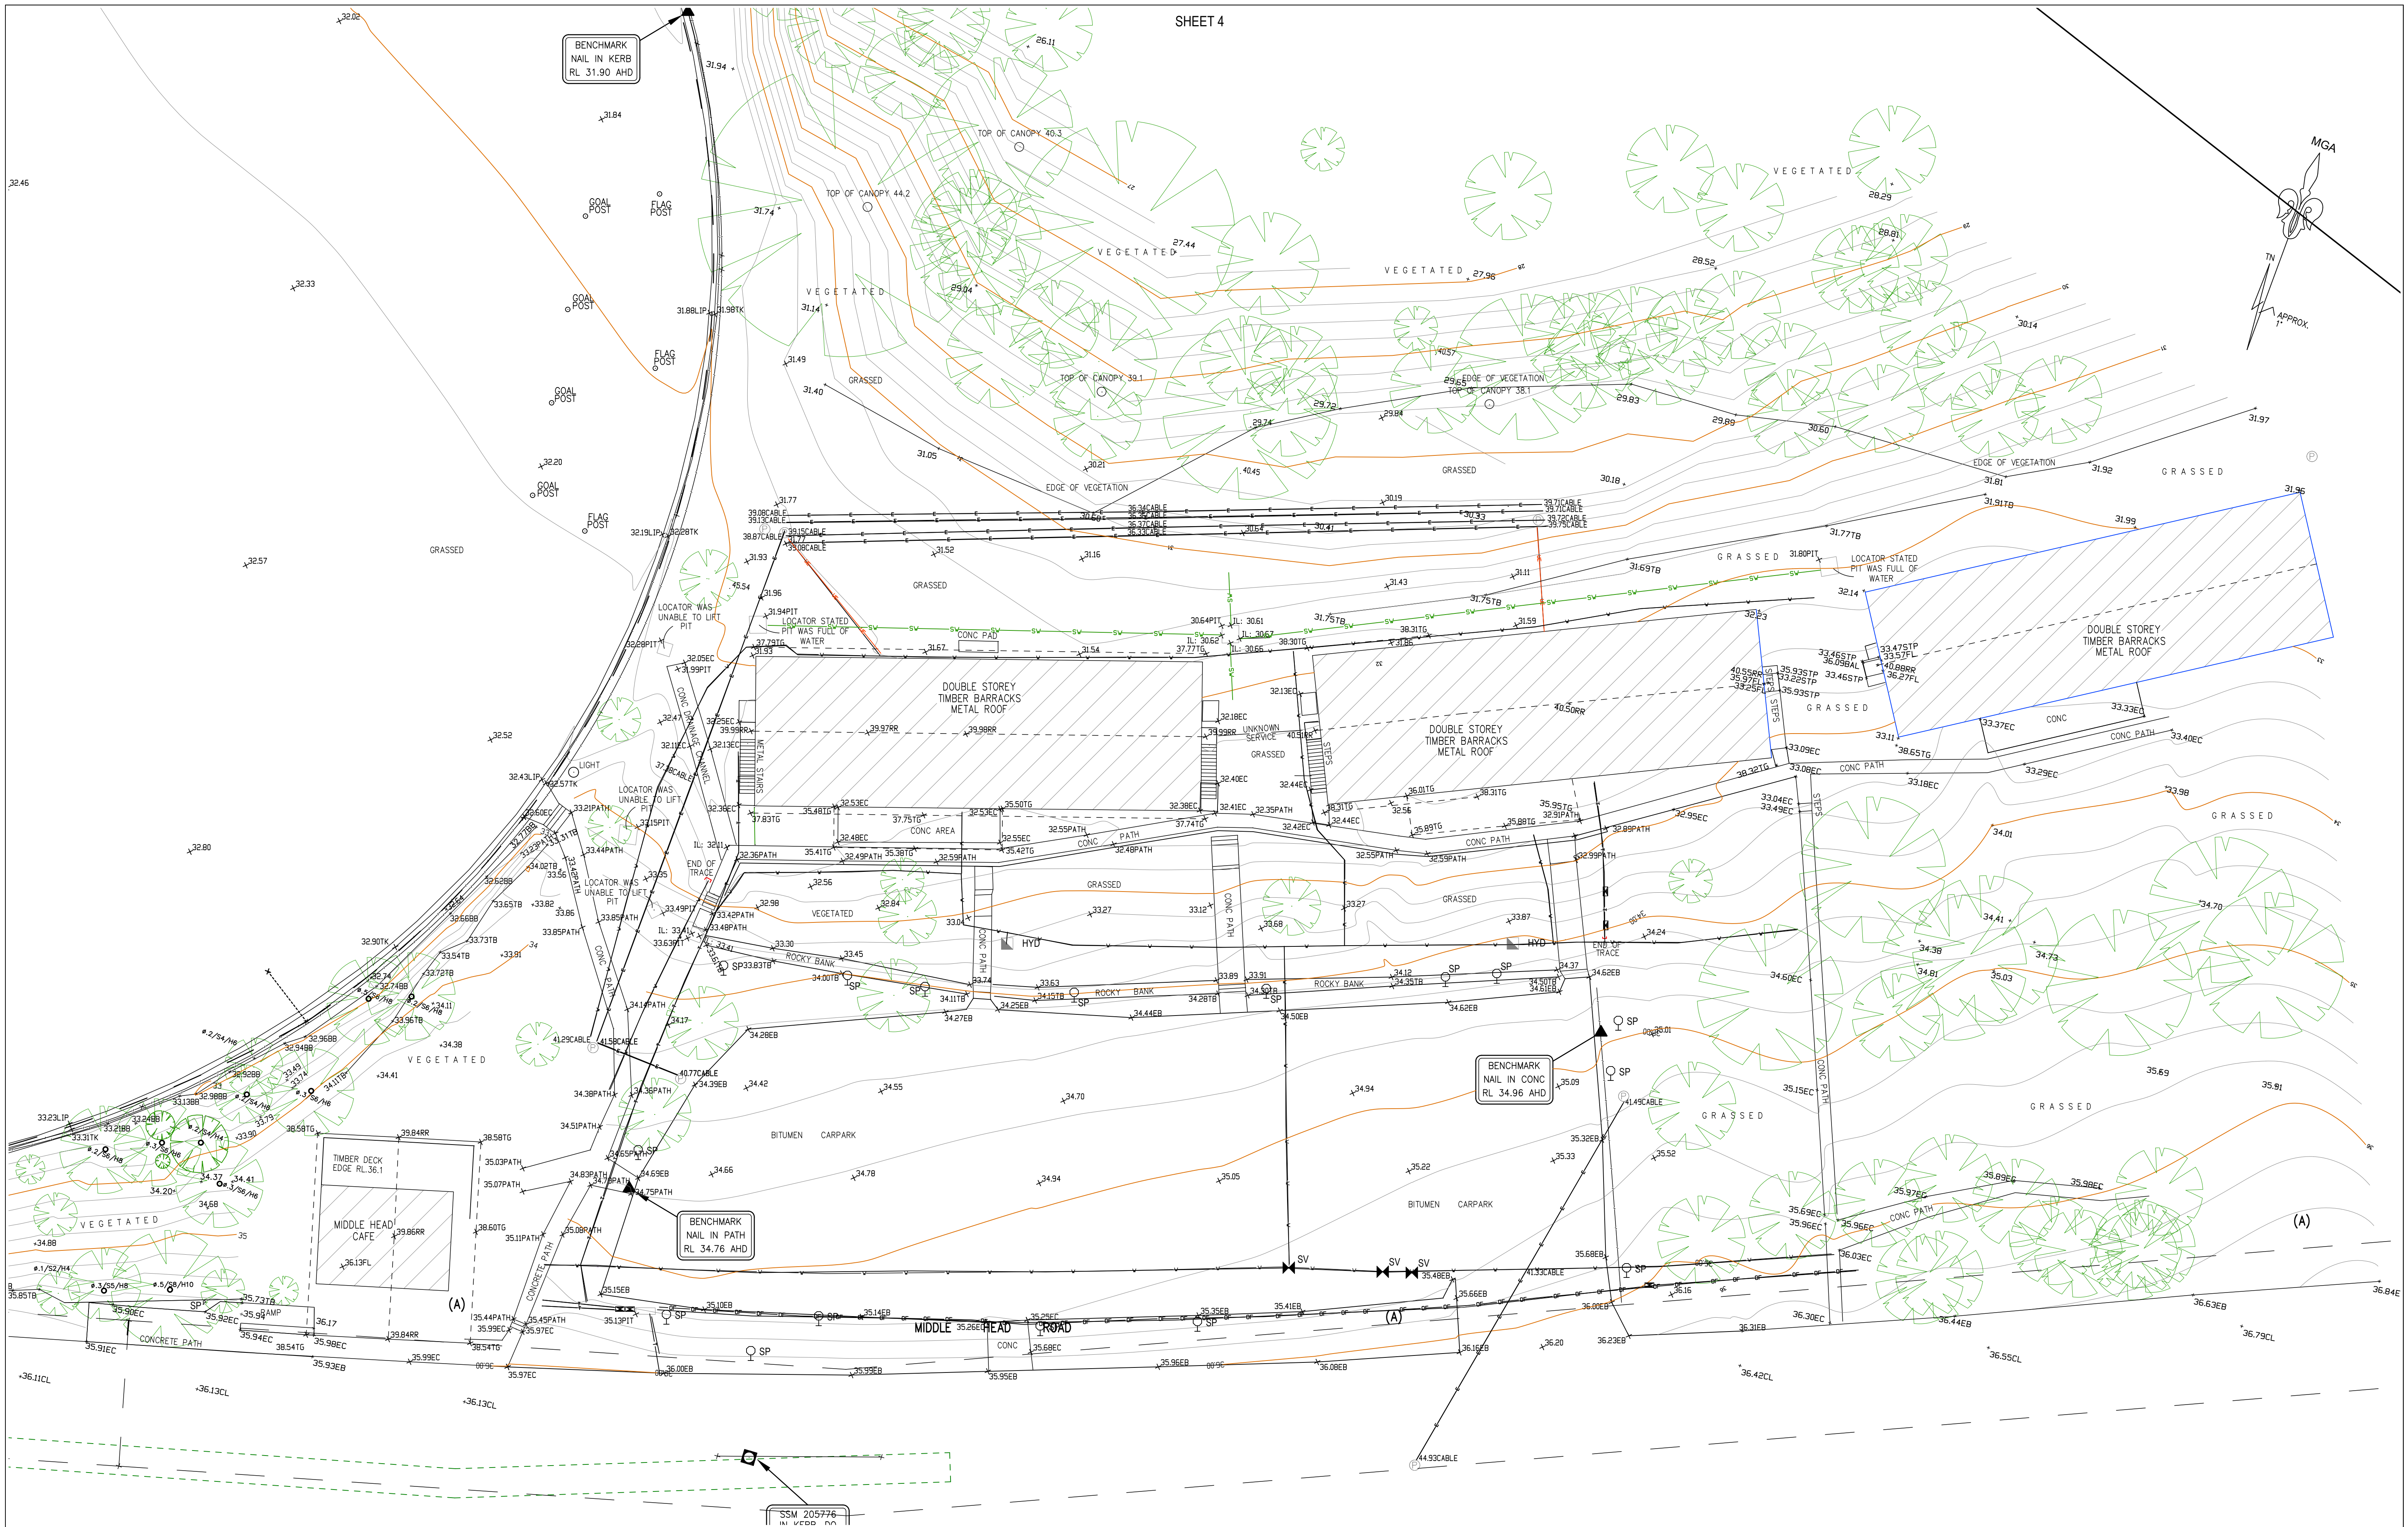




NOTE:
INFORMATION CONTAINED IN THIS PLAN IS THE COPYRIGHT OF TOTAL SURVEYING SOLUTIONS. THE USE OR DUPLICATION WITHOUT THE WRITTEN CONSENT OF TOTAL SURVEYING SOLUTIONS CONSTITUTES AN INFRINGEMENT OF COPYRIGHT.

REVISION No.	REVISION DATE:	COMMENT:
17408	March 2017	Original Issue
180393	March 2018	Additional detail around oval
182209	October 2018	Trees on southern side of oval
240162	March 2024	Boundaries determined by survey. Ground control station added.

LEGEND:

EB - EDGE OF BITUMEN
TB - TOP OF BANK
BB - BOTTOM OF BANK
WT - TOP OF WINDOW
WB - BOTTOM OF WINDOW

TG - TOP OF GUTTER
RR - ROOF RIDGE
FL - FLOOR LEVEL
INV - INVERT LEVEL
ELEC - ELECTRICAL PIT
0.4/5/10/H16 - DIAMETER/SPREAD/HEIGHT

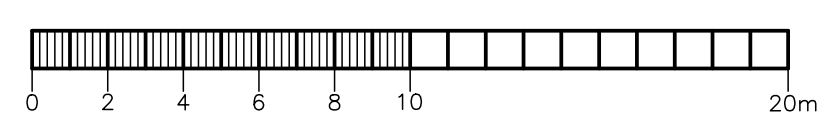

BAR SCALE
PLOTTED SCALE 1:200 (A1 SIZE SHEET)

PLAN SHOWING DETAIL & LEVELS OVER LOT 203 IN DP1022020	
CLIENT: MOSMAN COUNCIL	JOB No.: 240162 (170408) LGA: MOSMAN
PROJECT: MIDDLE HEAD OVAL PAVILLION REDEVELOPMENT SURVEY	PLAN No.: 240162-1 DATUM: AHD
ADDRESS: MIDDLE HEAD OVAL	DATE: 21/03/2017 SCALE: 1:200@A1
CHK: GS	DRAWN: RA CONT. INTERVAL: 0.25m
	SHEET 4 OF 4