

بِسْمِ اللّٰهِ الرَّحْمٰنِ الرَّحِیْمِ











44311 [145'-5"]

TYPE A


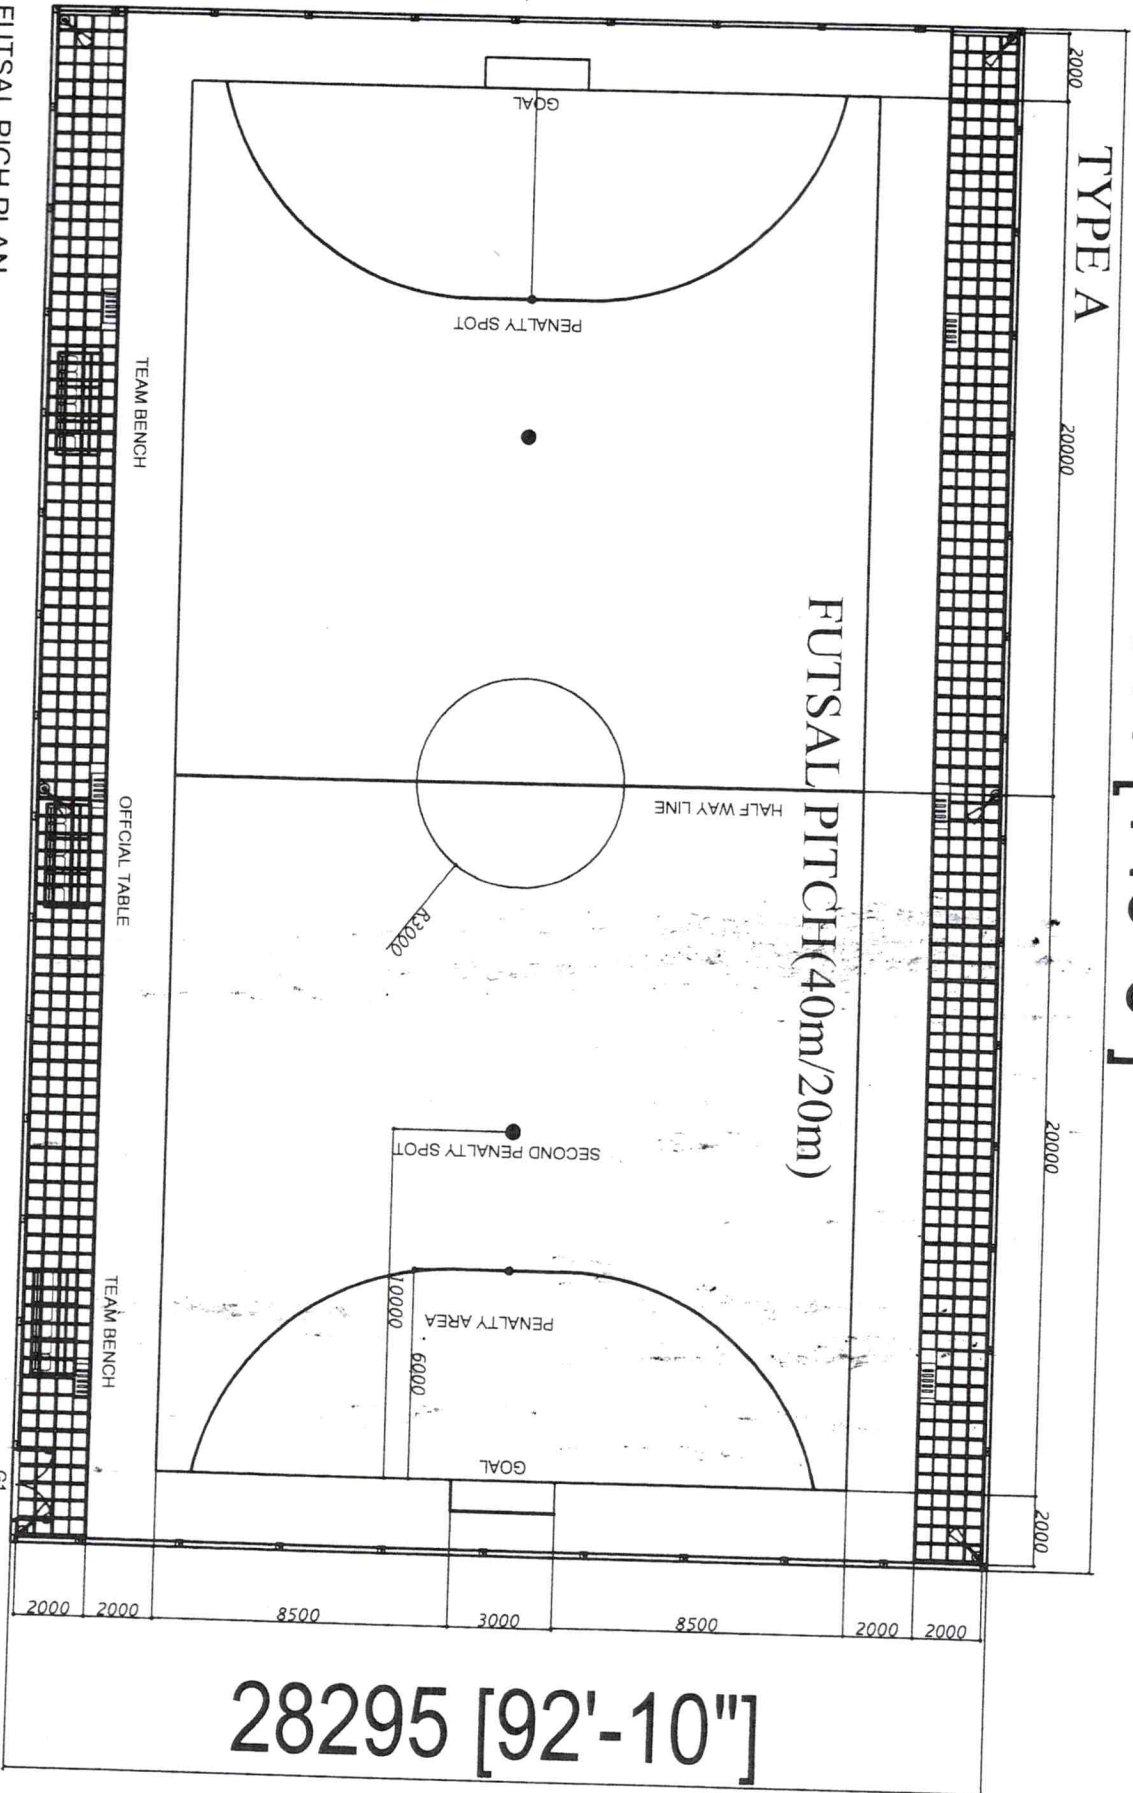


FUTSAL PITCH PLAN
Scale - 1:200





25

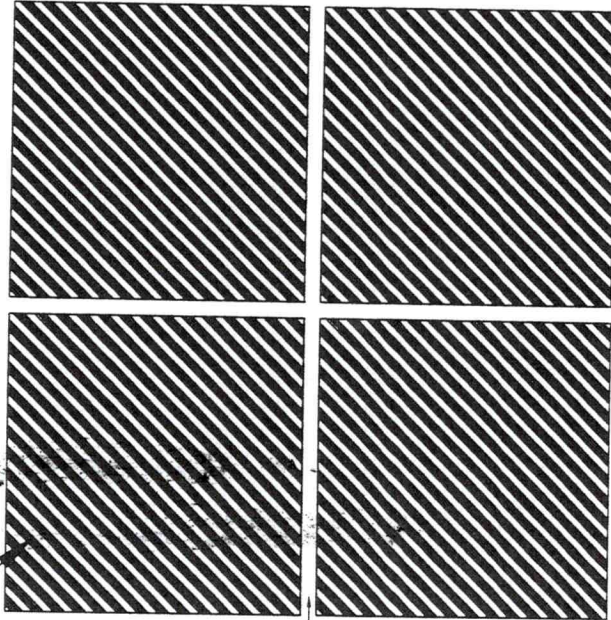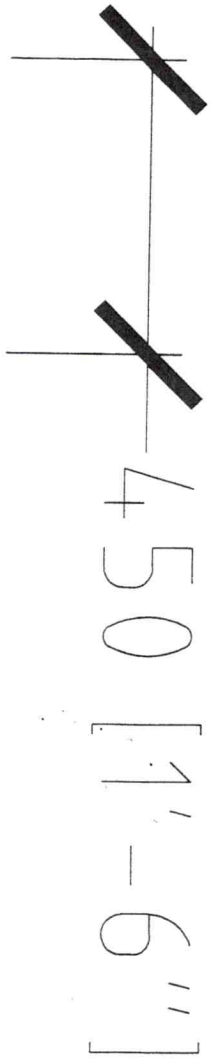


GRASS


75MM THICK CONCRETE BLOCK

DETAIL-PAVING BLOCKS


Scale - 1:20

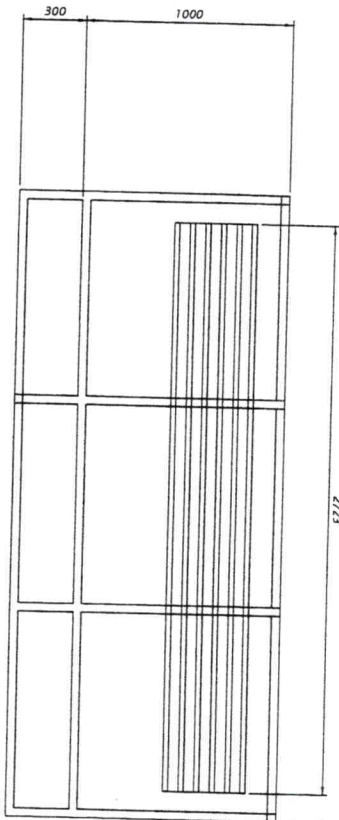

TOP VIEW

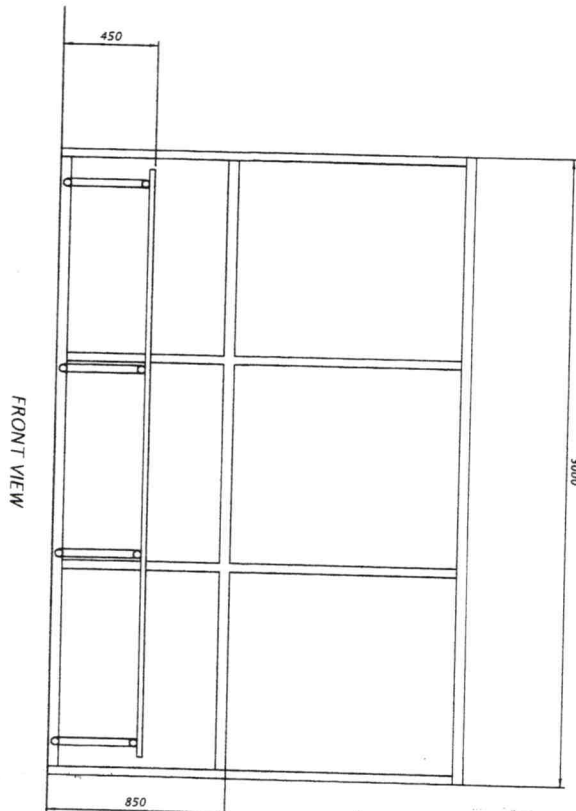

FRONT VIEW

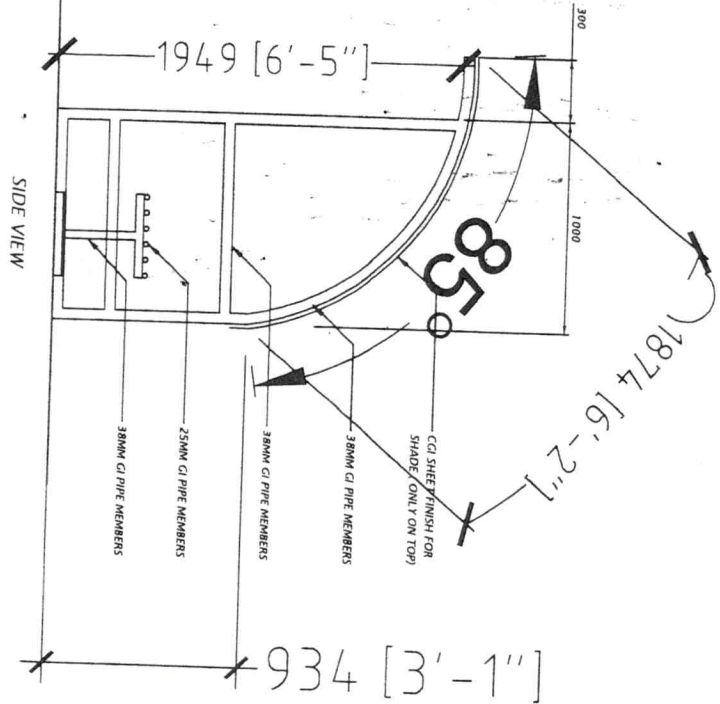

SIDE VIEW

DETAIL-GI BENCH

Scale - 1:30



