



بِسْمِ اللّٰهِ الرَّحْمٰنِ الرَّحِیْمِ

ދިވެހިރާއްޖޭގެ ސުލޫޅުގެ ދަށުން



Kanbihaa Magu | 19020 | Addu City | Maldives
info@aeh.gov.mv | +960 6885555
www.aeh.gov.mv




SCOPE OF WORK.


Name of the Project: Supply, installation of VAV and AHU Duct Modification in NICU

#	Description	Qty	Rate	Total
1	Supply and Complete Installation of (HONEYWELL - Variable Air Volume Terminal with remote controllers	04		
	Pre-insulated duct panel modification.	01 item		
	TOTAL			

Note: Contractor should include GST and other relevant charges.

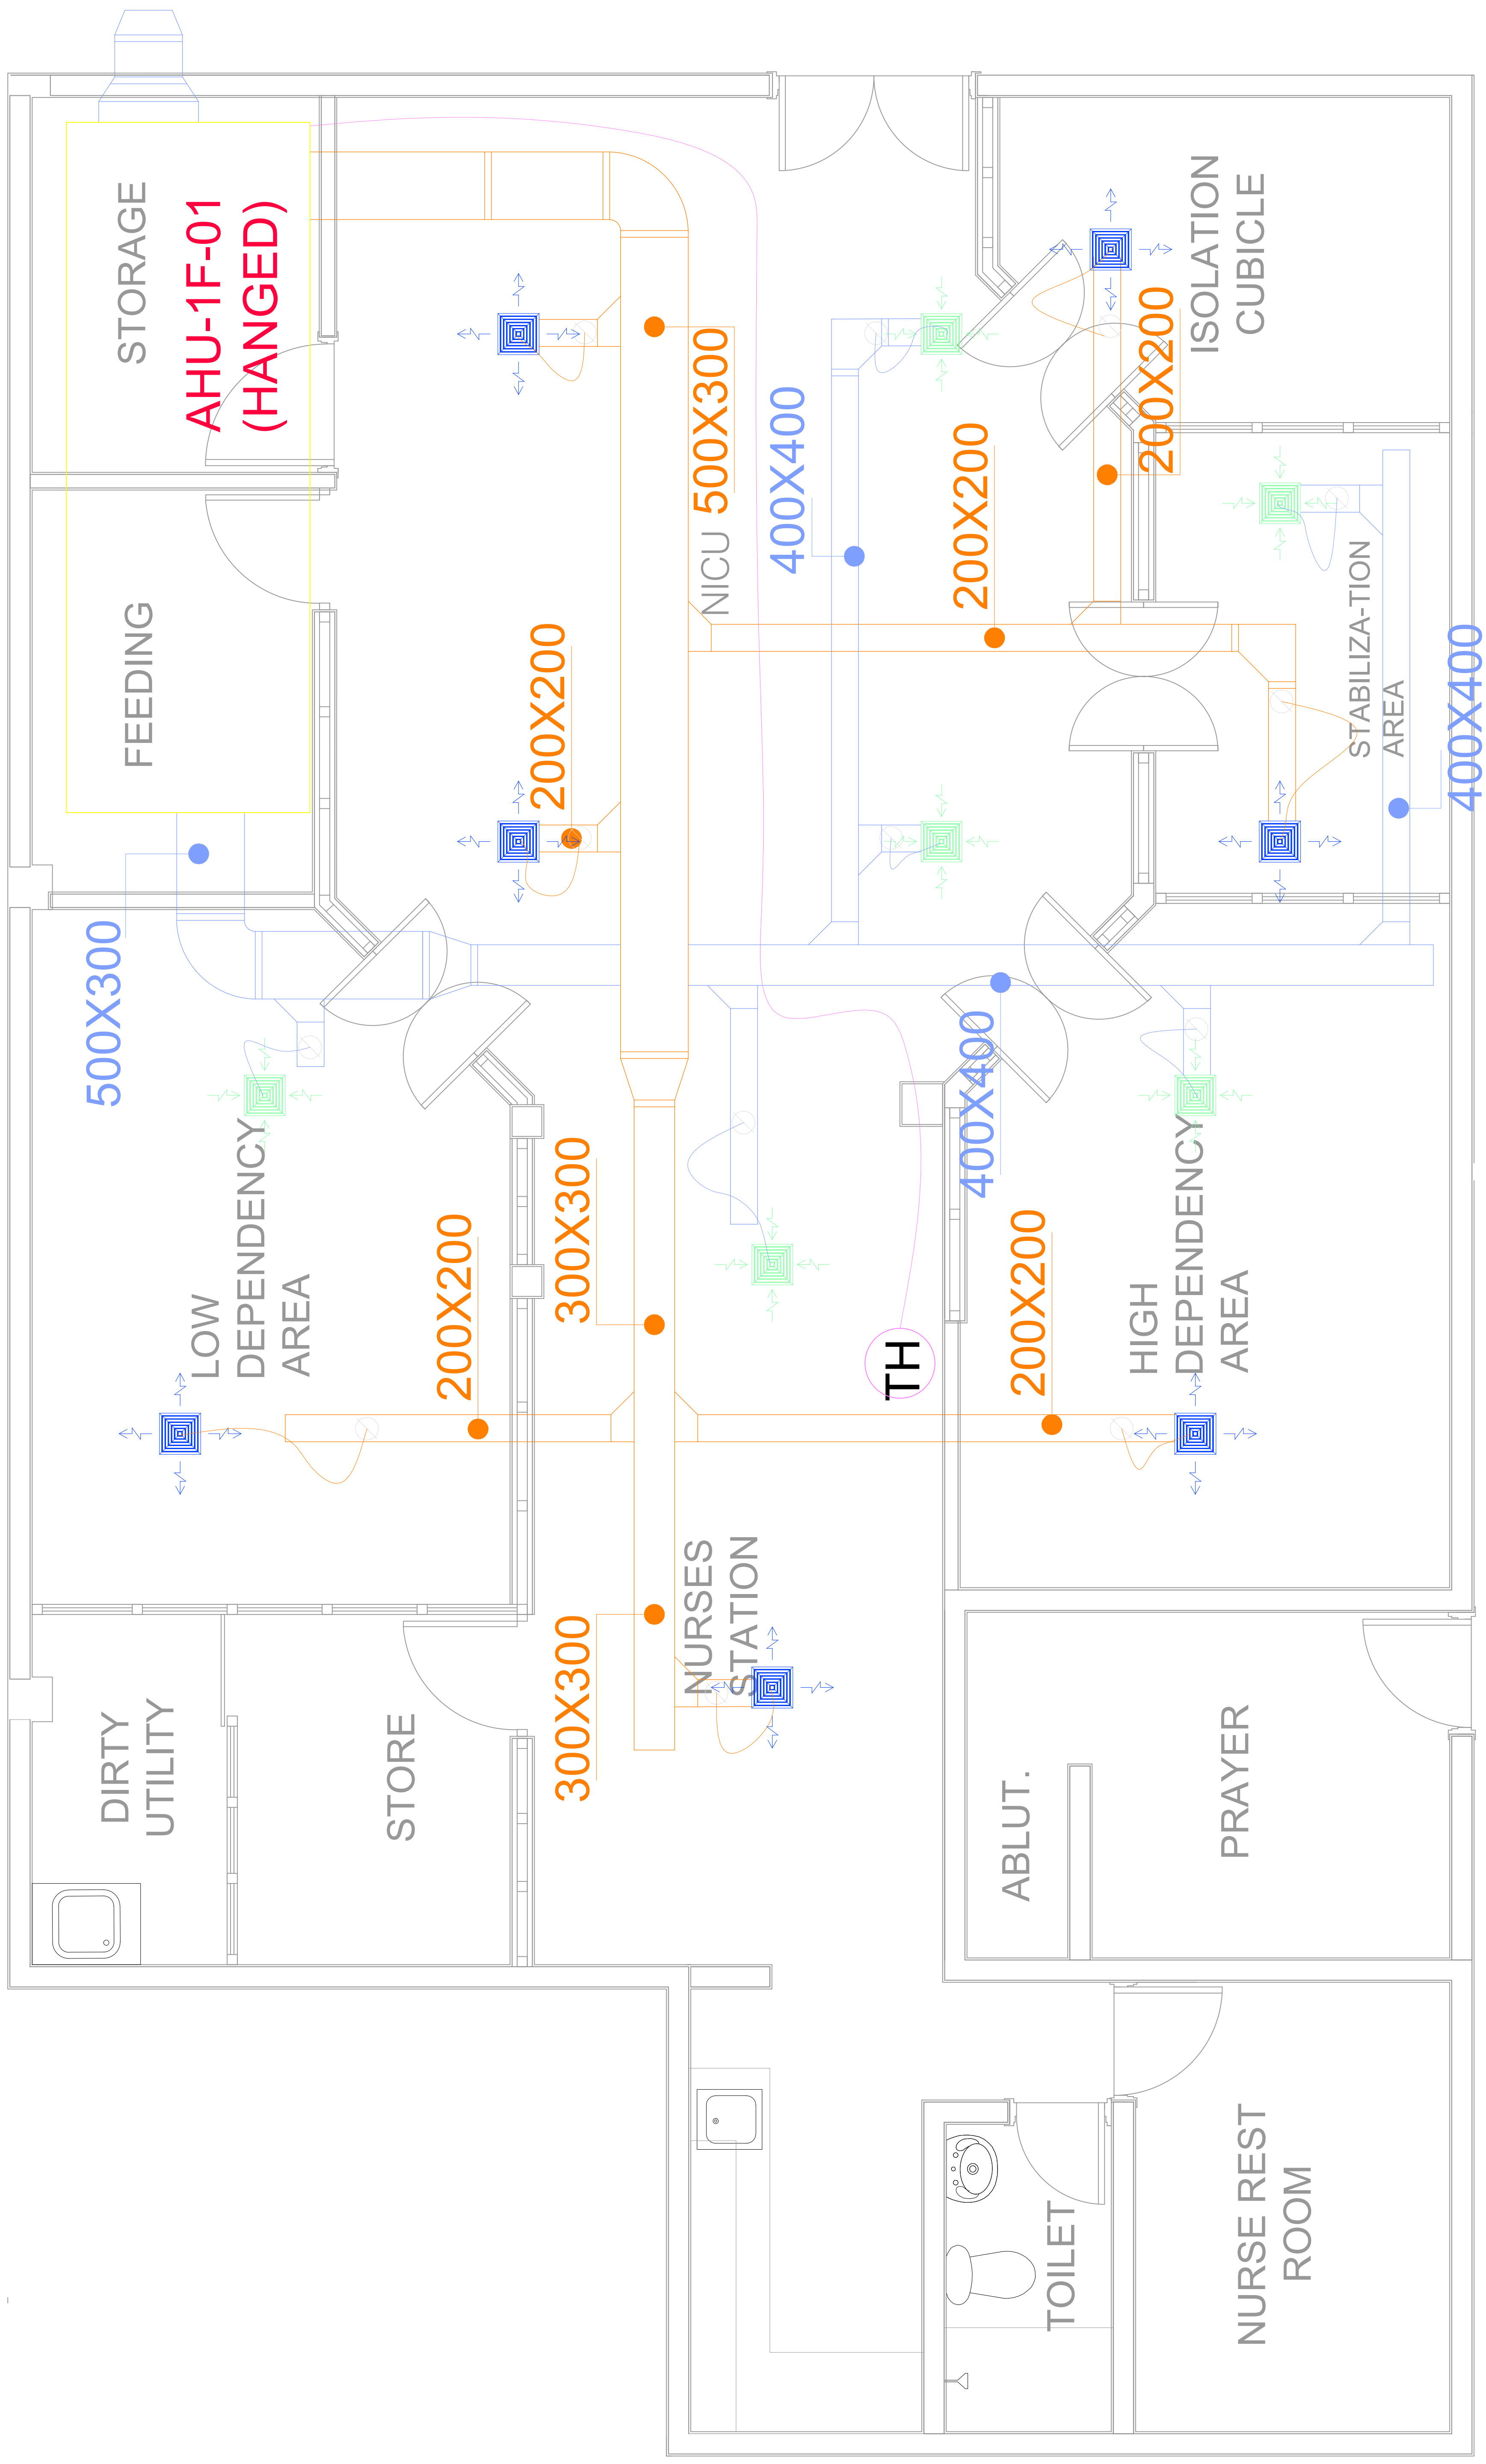

EXISTING DUCT PLAN

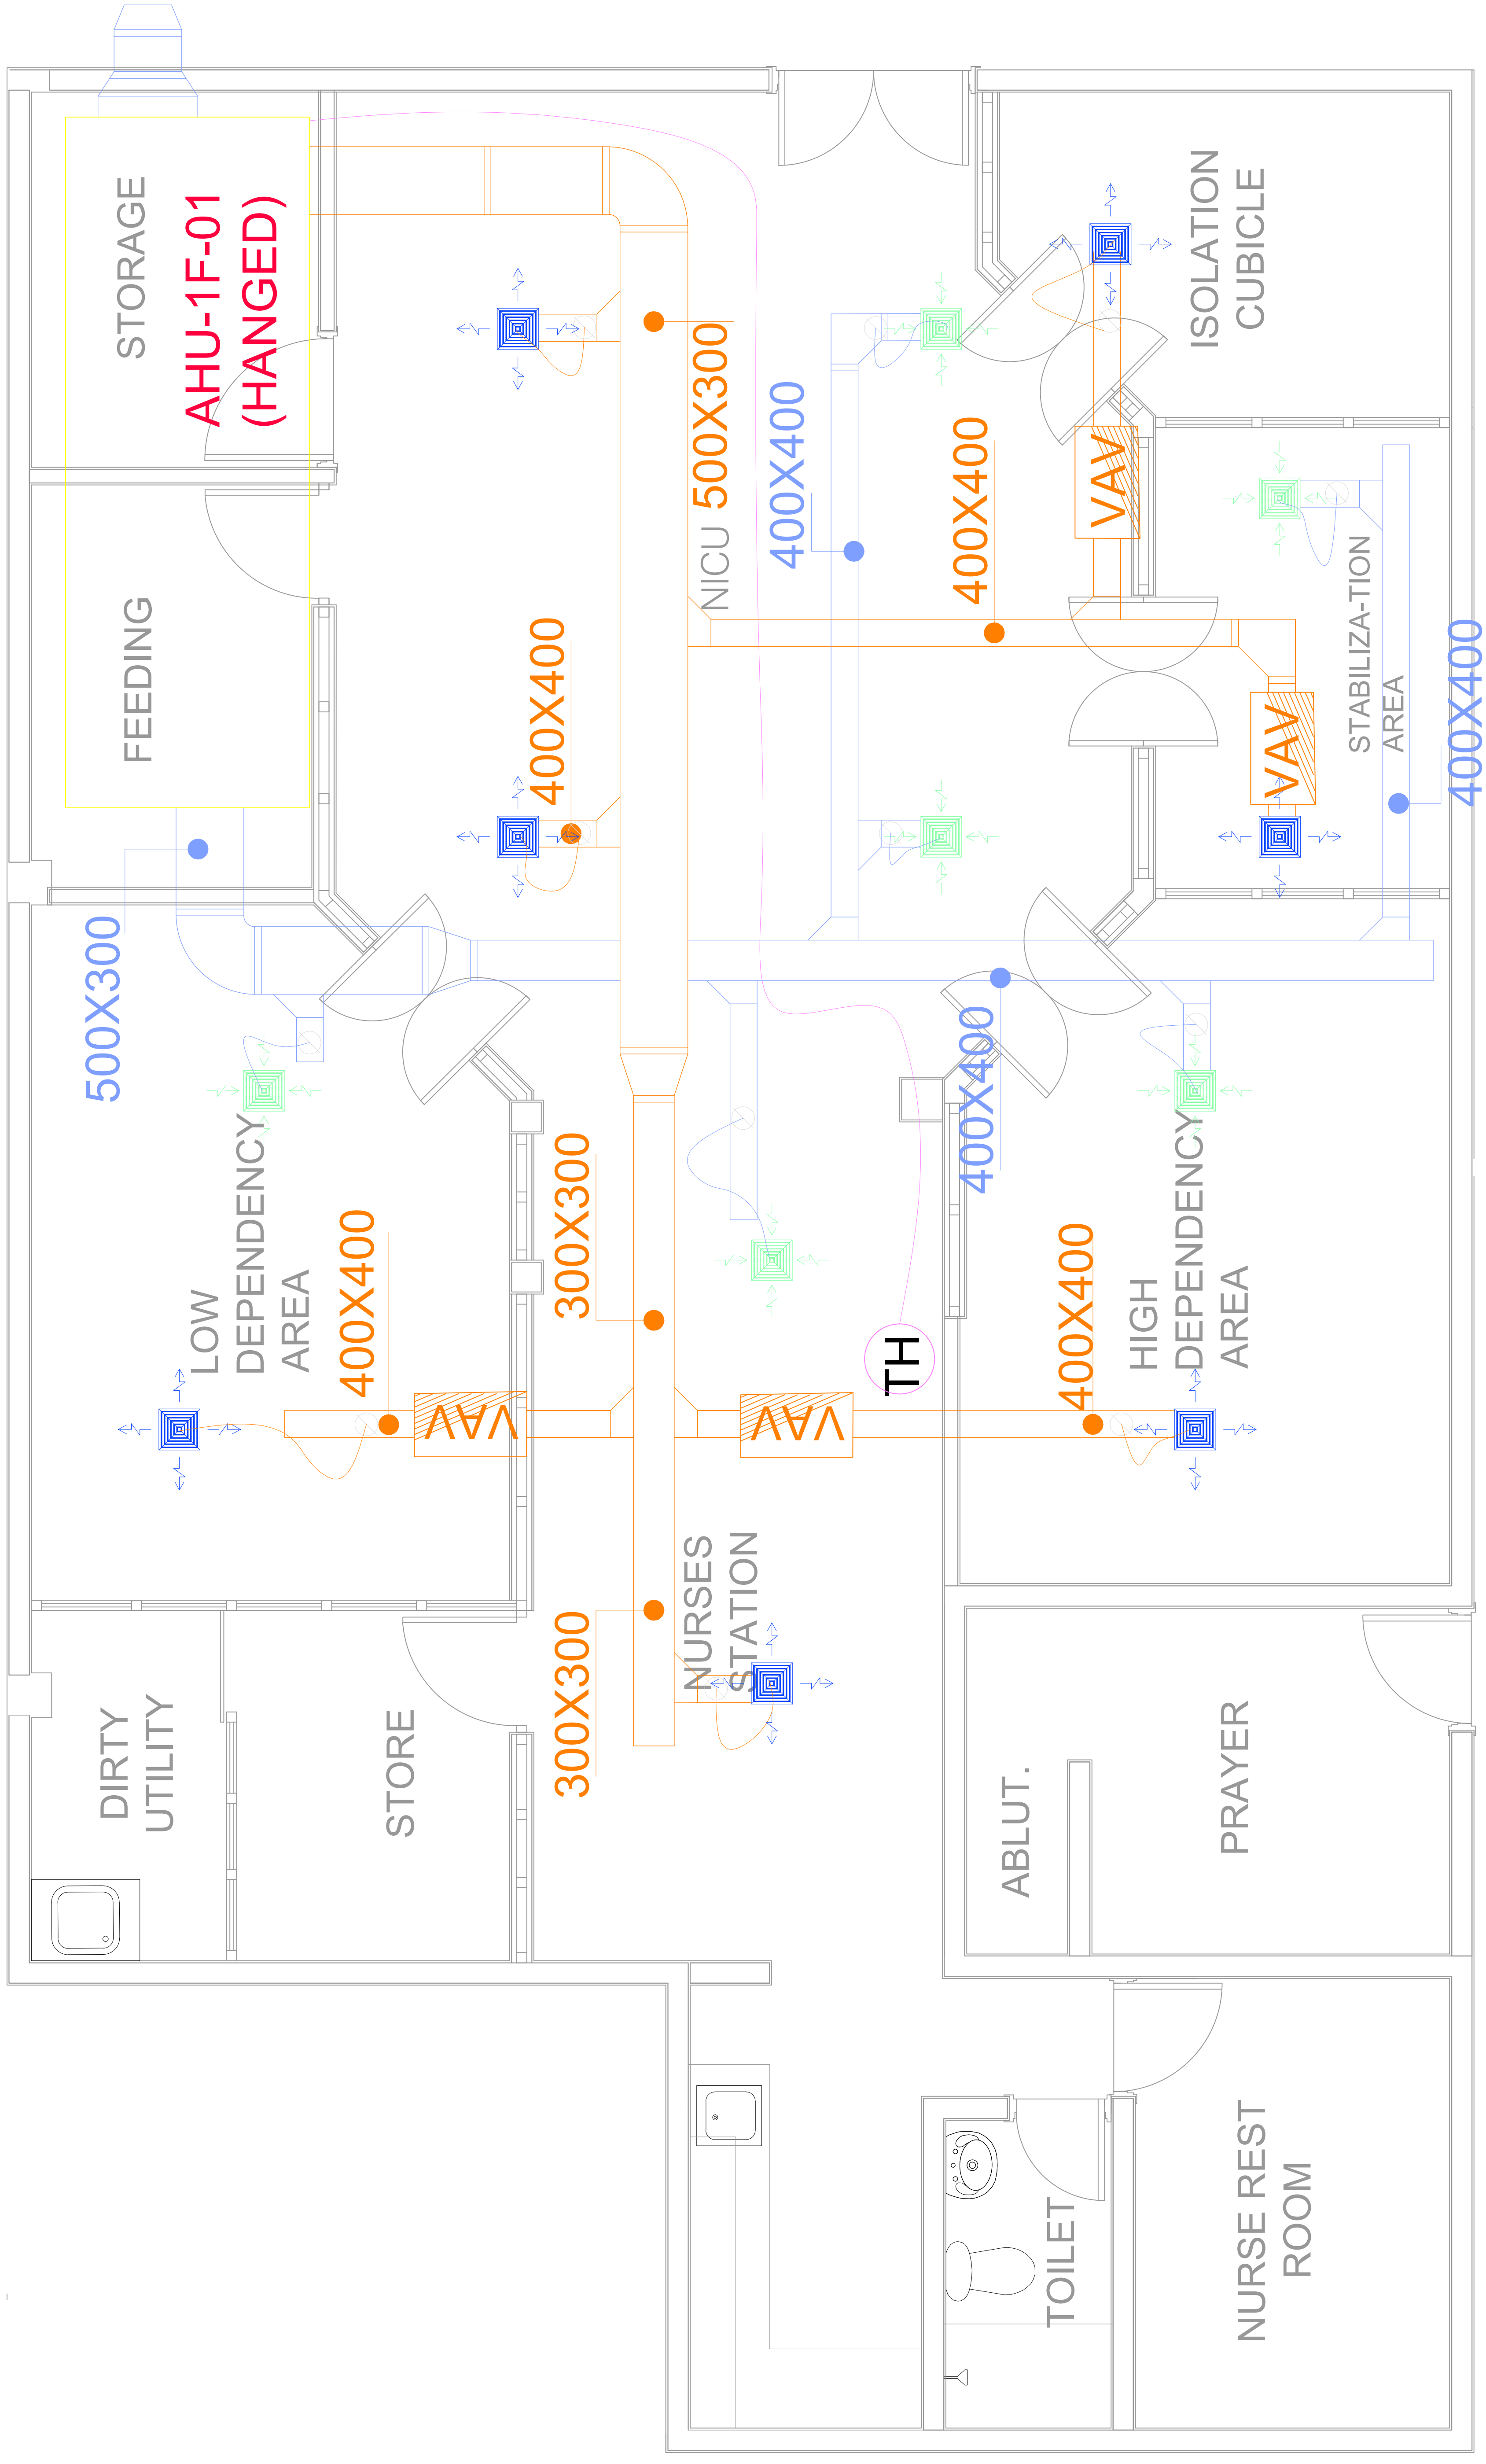

PROPOSED DUCT MODIFICATION PLAN