
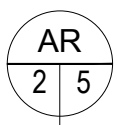
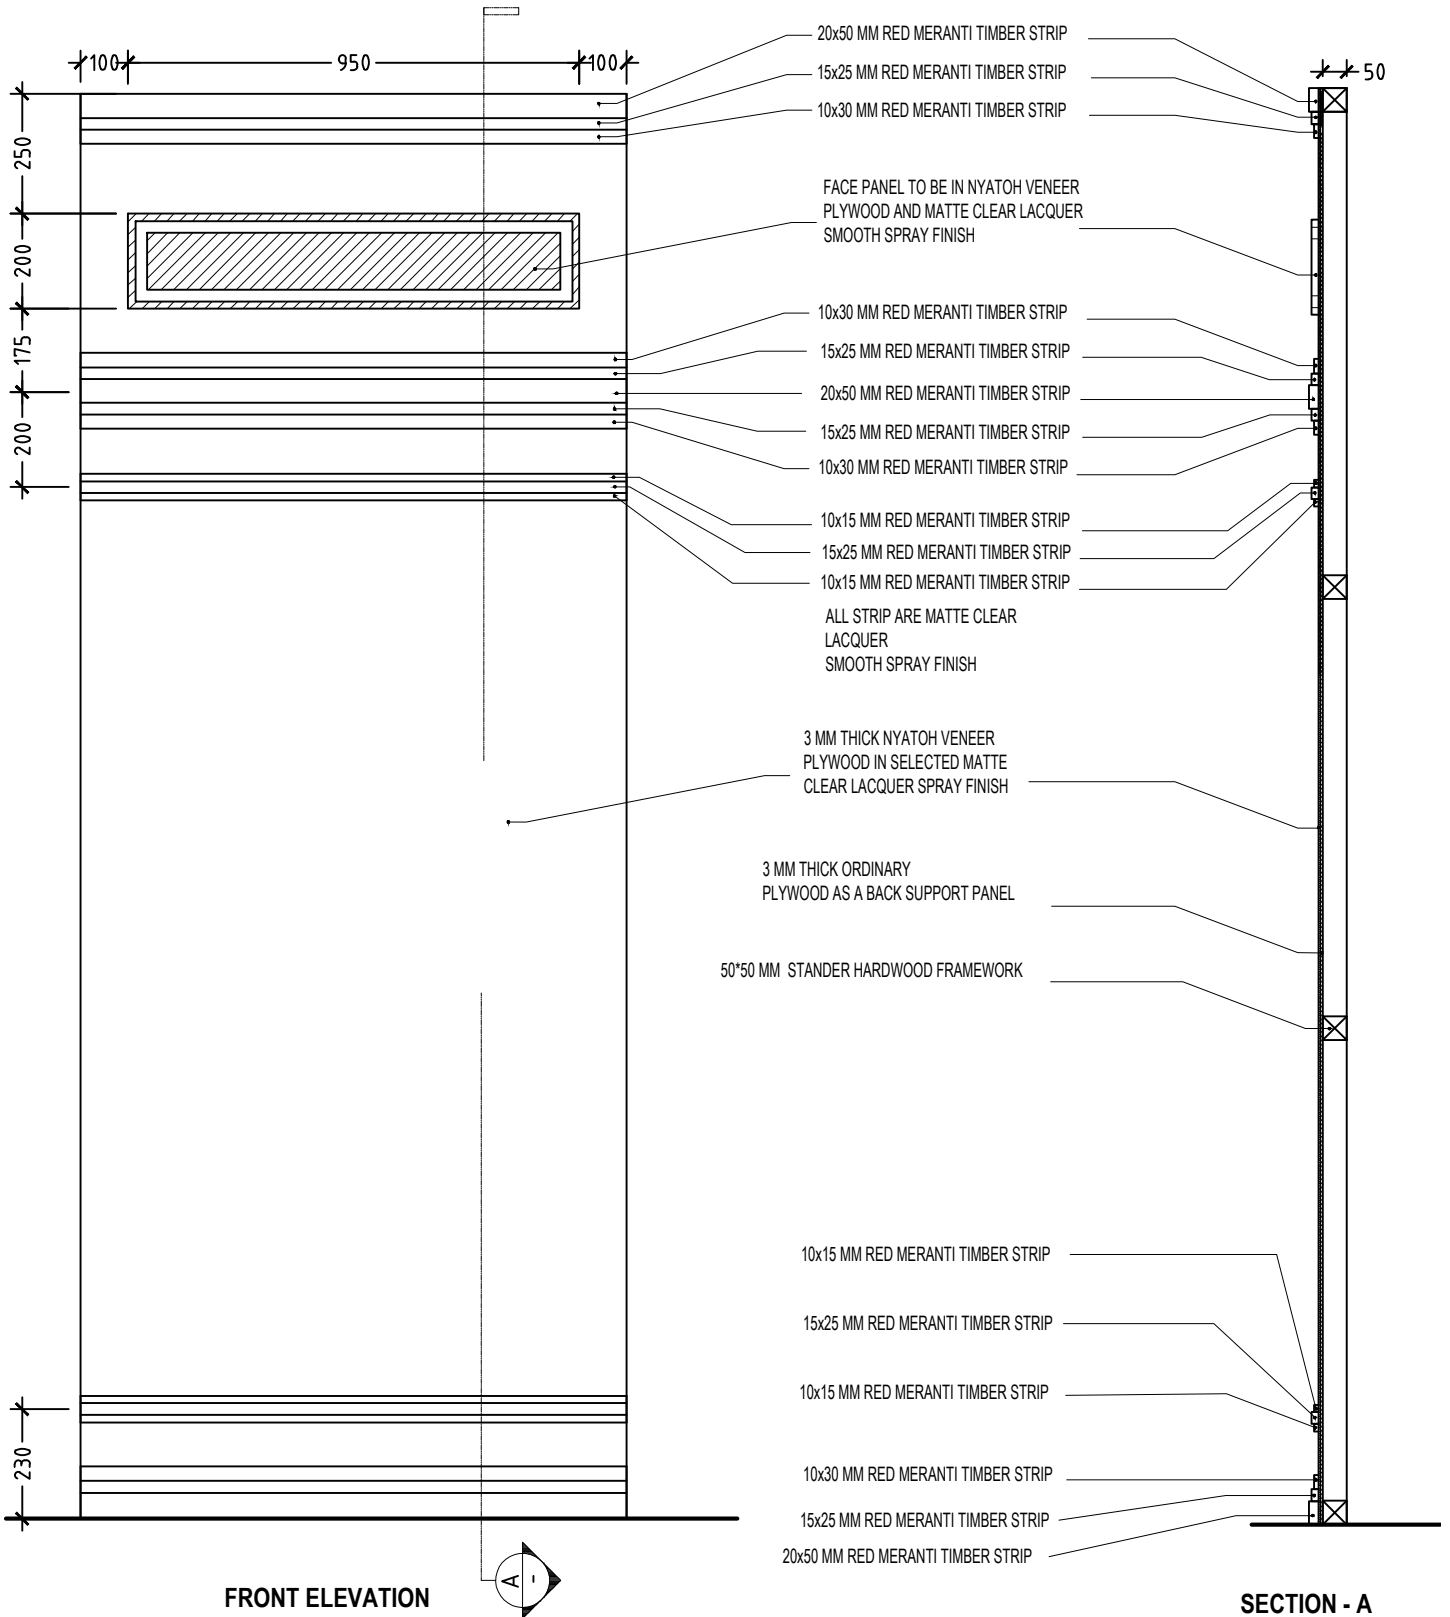


AR  
2 5  
SCALE

**COURT ROOM BACK PANELS DETAILS**

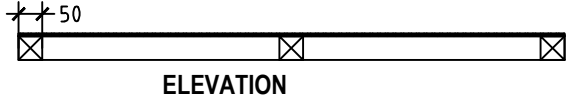

# COURT ROOM BACK PANELS DETAILS

SCALE