


Health Centre
Side

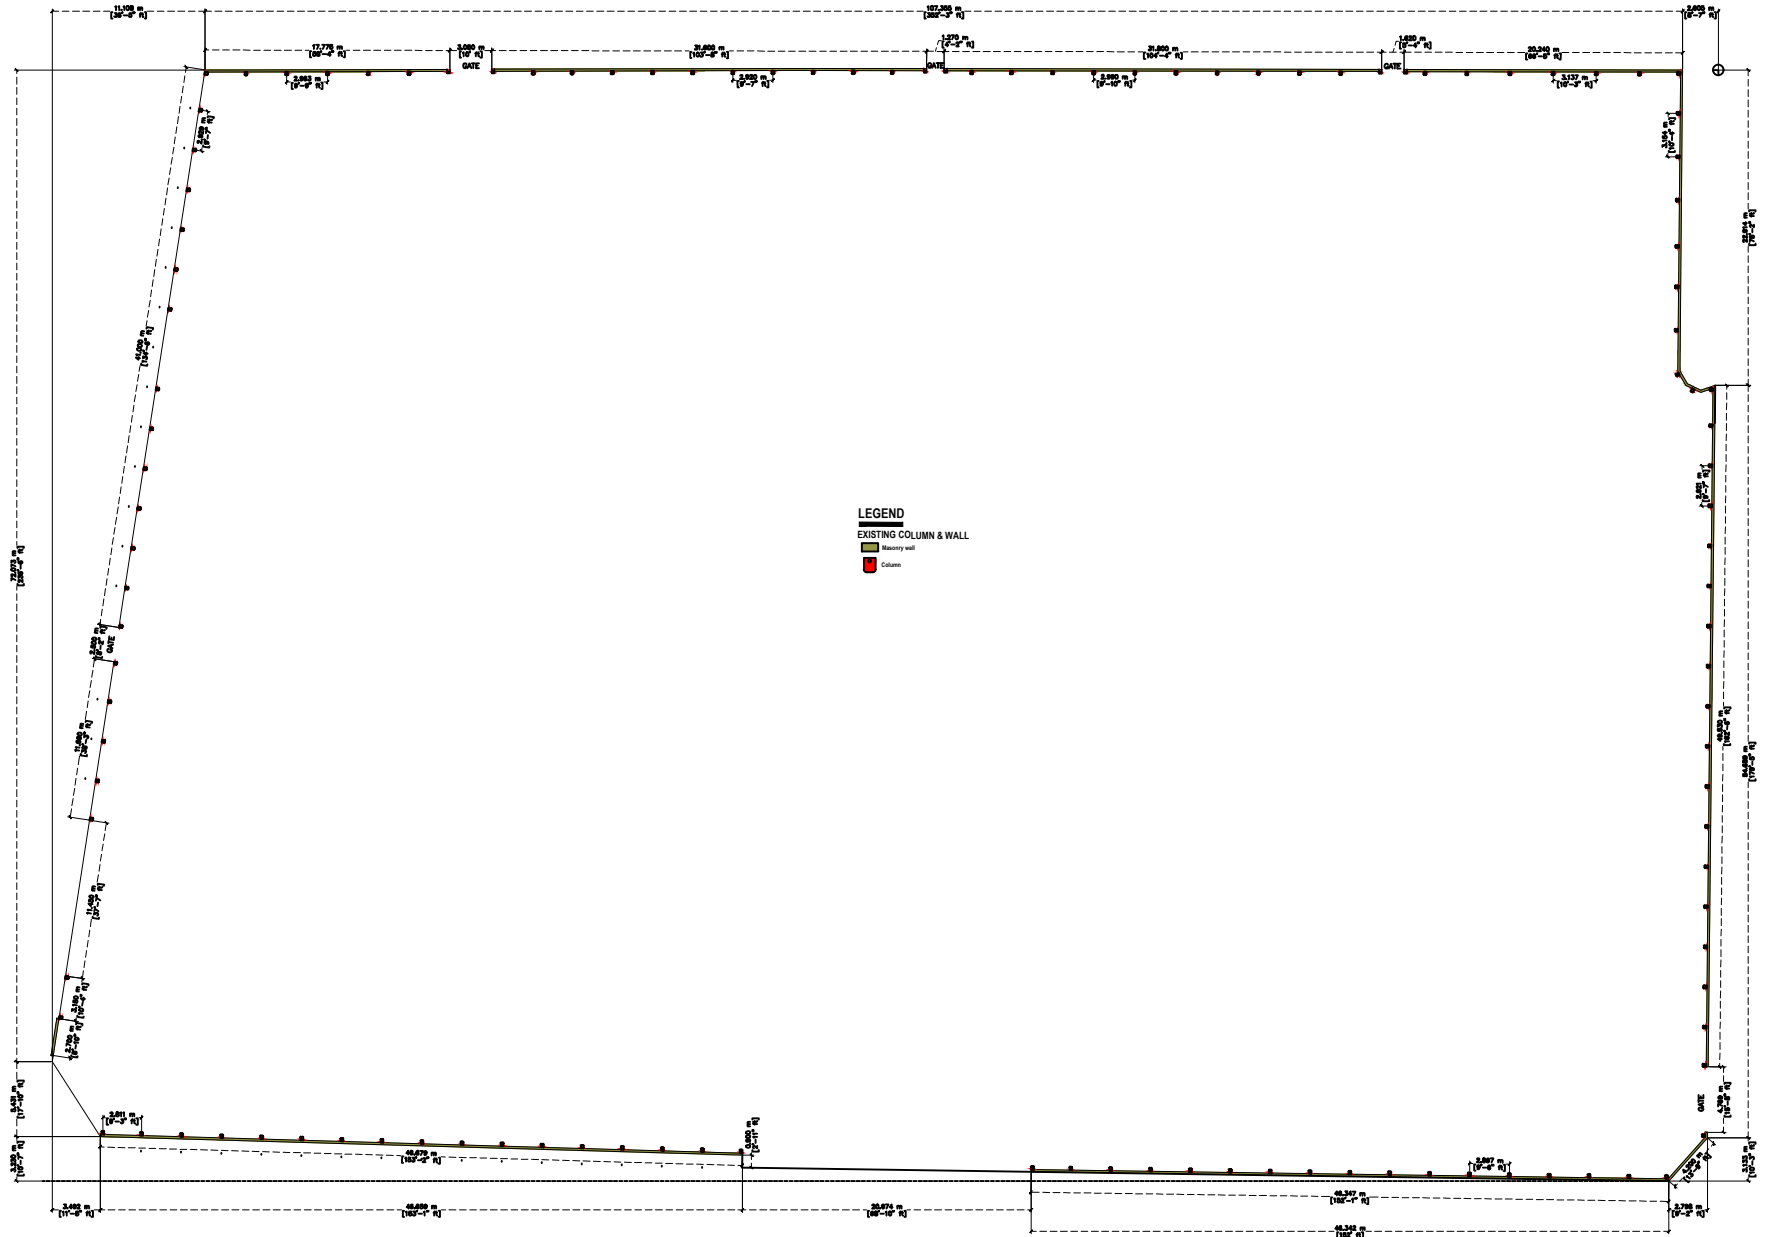

Beach Side

FOOTBALL GROUND AS-BUILT FLOOR PLAN

