



Network point Side A: 29
 Network point Side B: 28
 Camera points: 9
 Door Locks: 10
 AP: 2

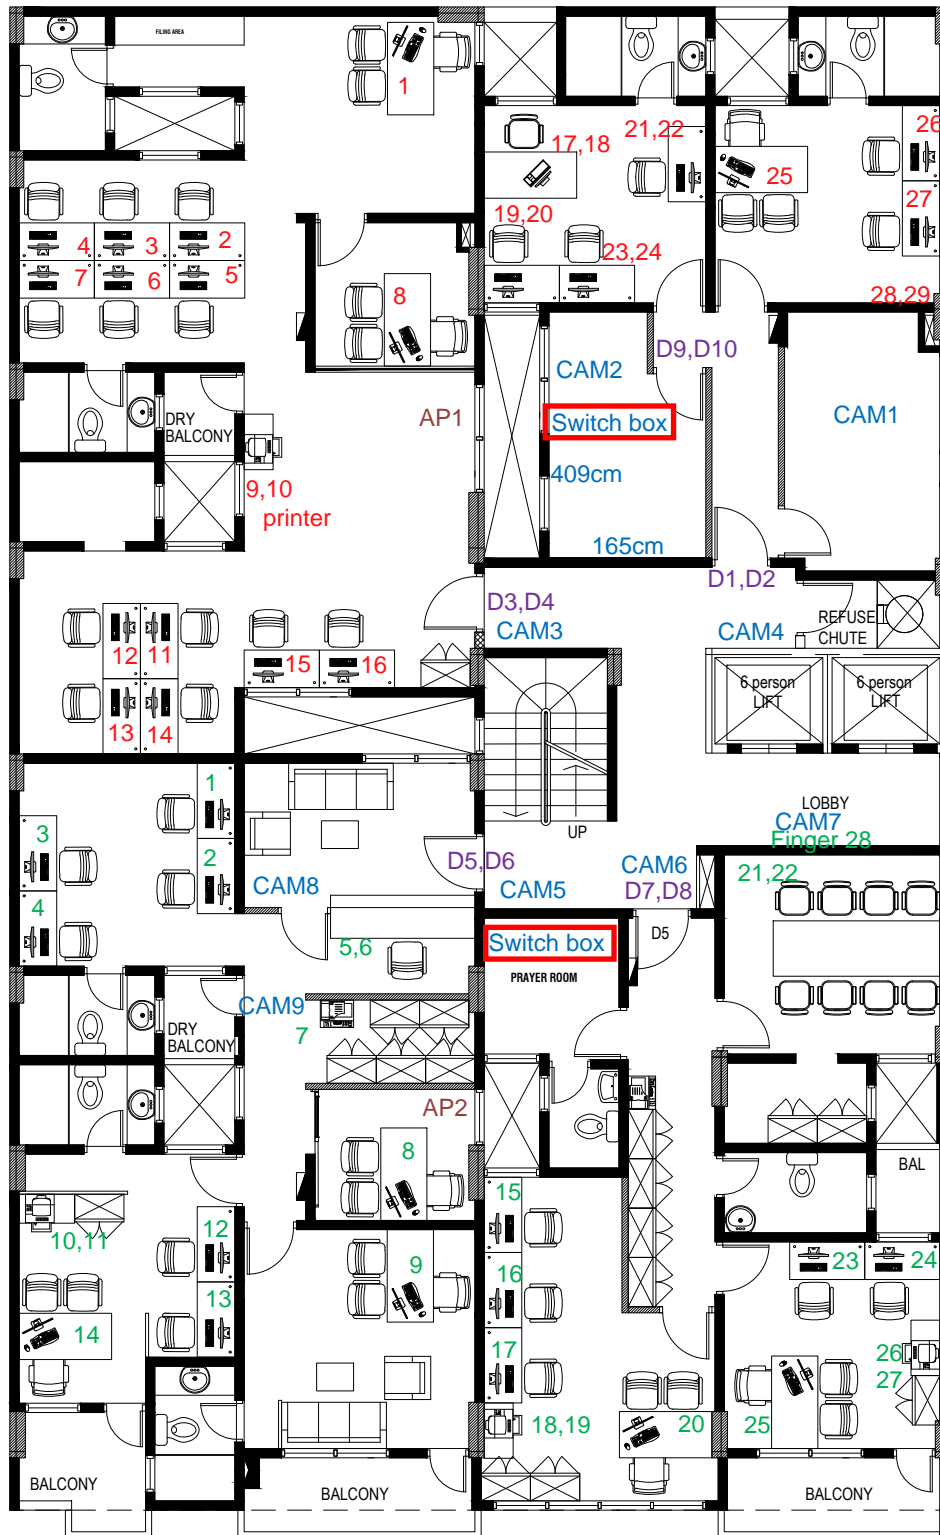


LEGEND	
	MASONRY WALL
	DRY WALL
	WORKSTATION SEPARATOR
	GLASS WALL

Network point Side A: 33
 Network point Side B: 43
 Camera points: 16
 Door Locks: 8
 AP: 3

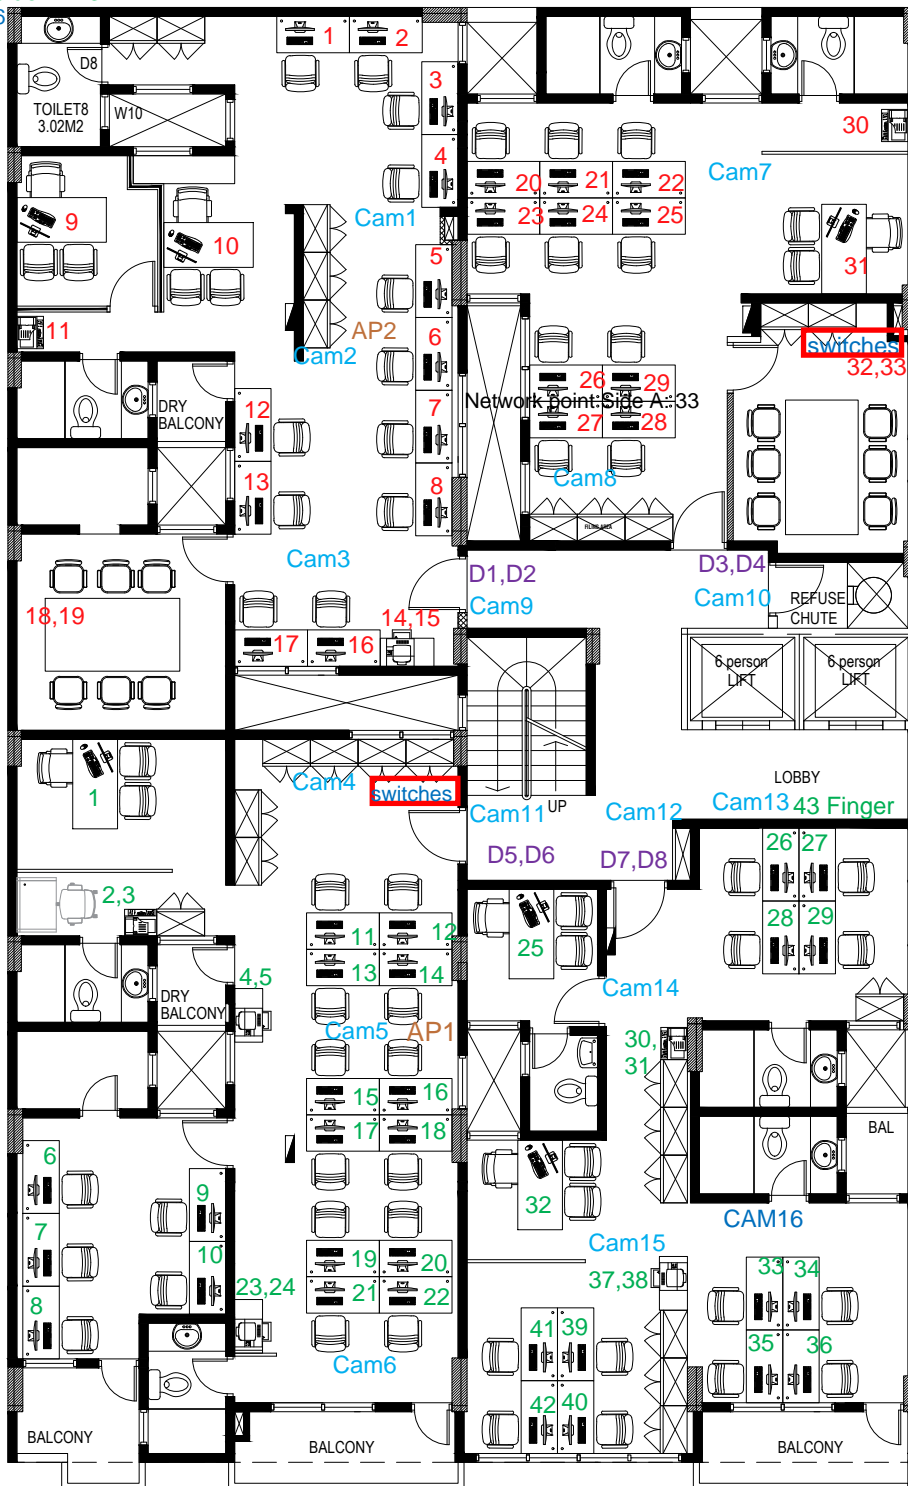

LEGEND	
	MASONRY WALL
	DRY WALL
	WORKSTATION SEPARATOR
	GLASS WALL

Network point Side A: 19
 Network point Side B: 9
 Camera points: 7
 Door Locks: 8
 AP: 2

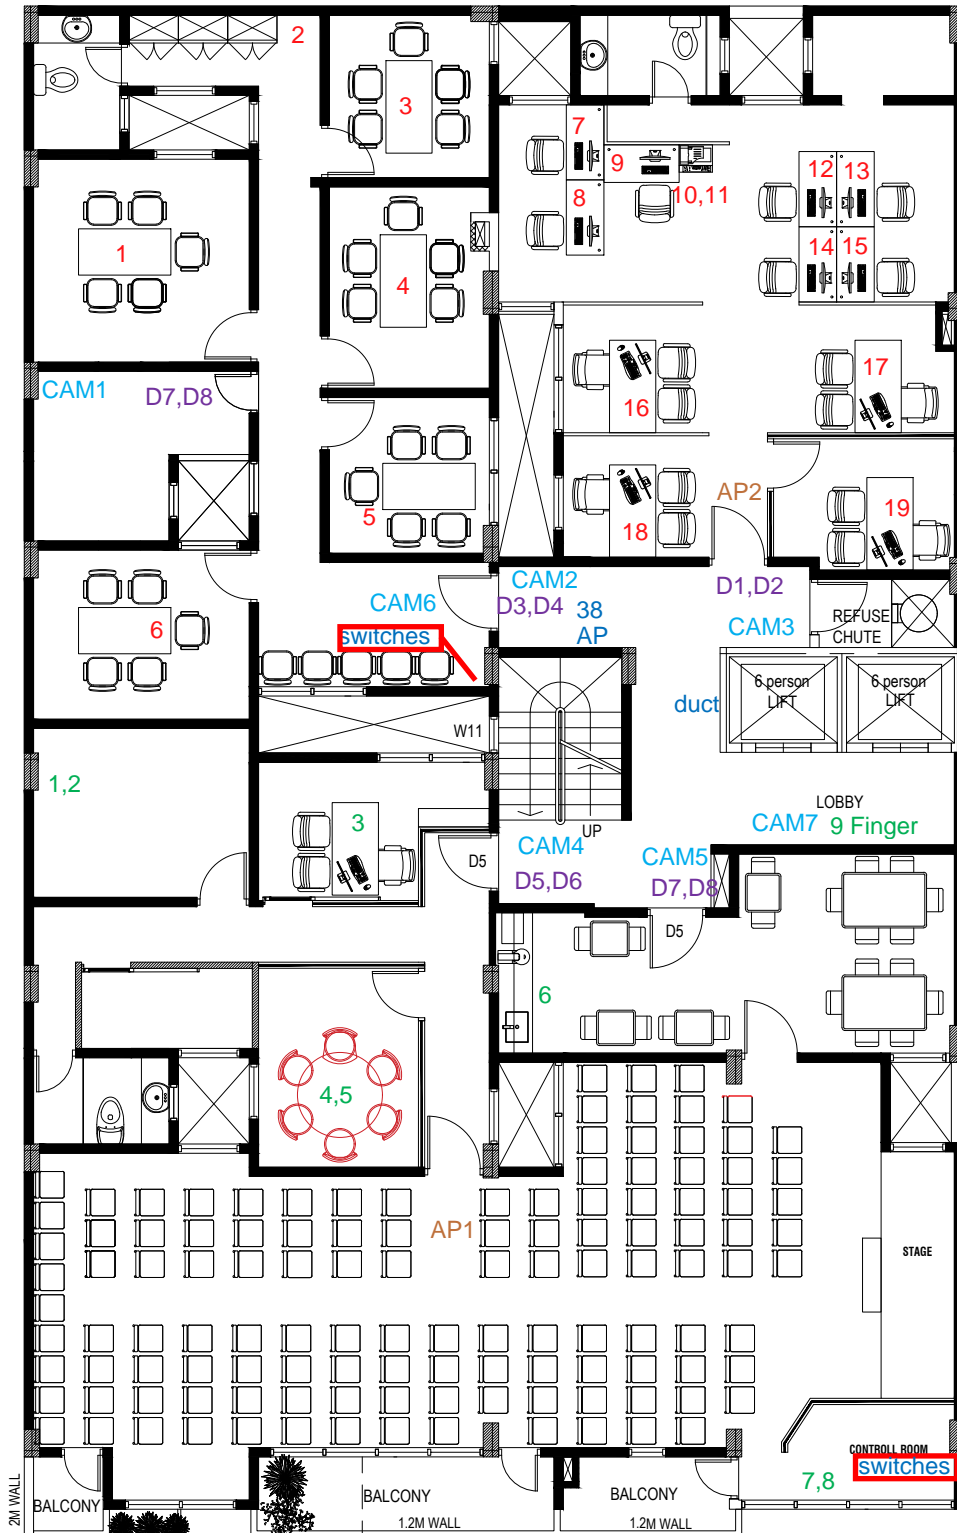

LEGEND	
	MASONRY WALL
	DRY WALL
	WORKSTATION SEPARATOR
	GLASS WALL


Network point Side A: 20

Network point Side B: 14

Camera points: 5

Door Locks: 8

AP: 3

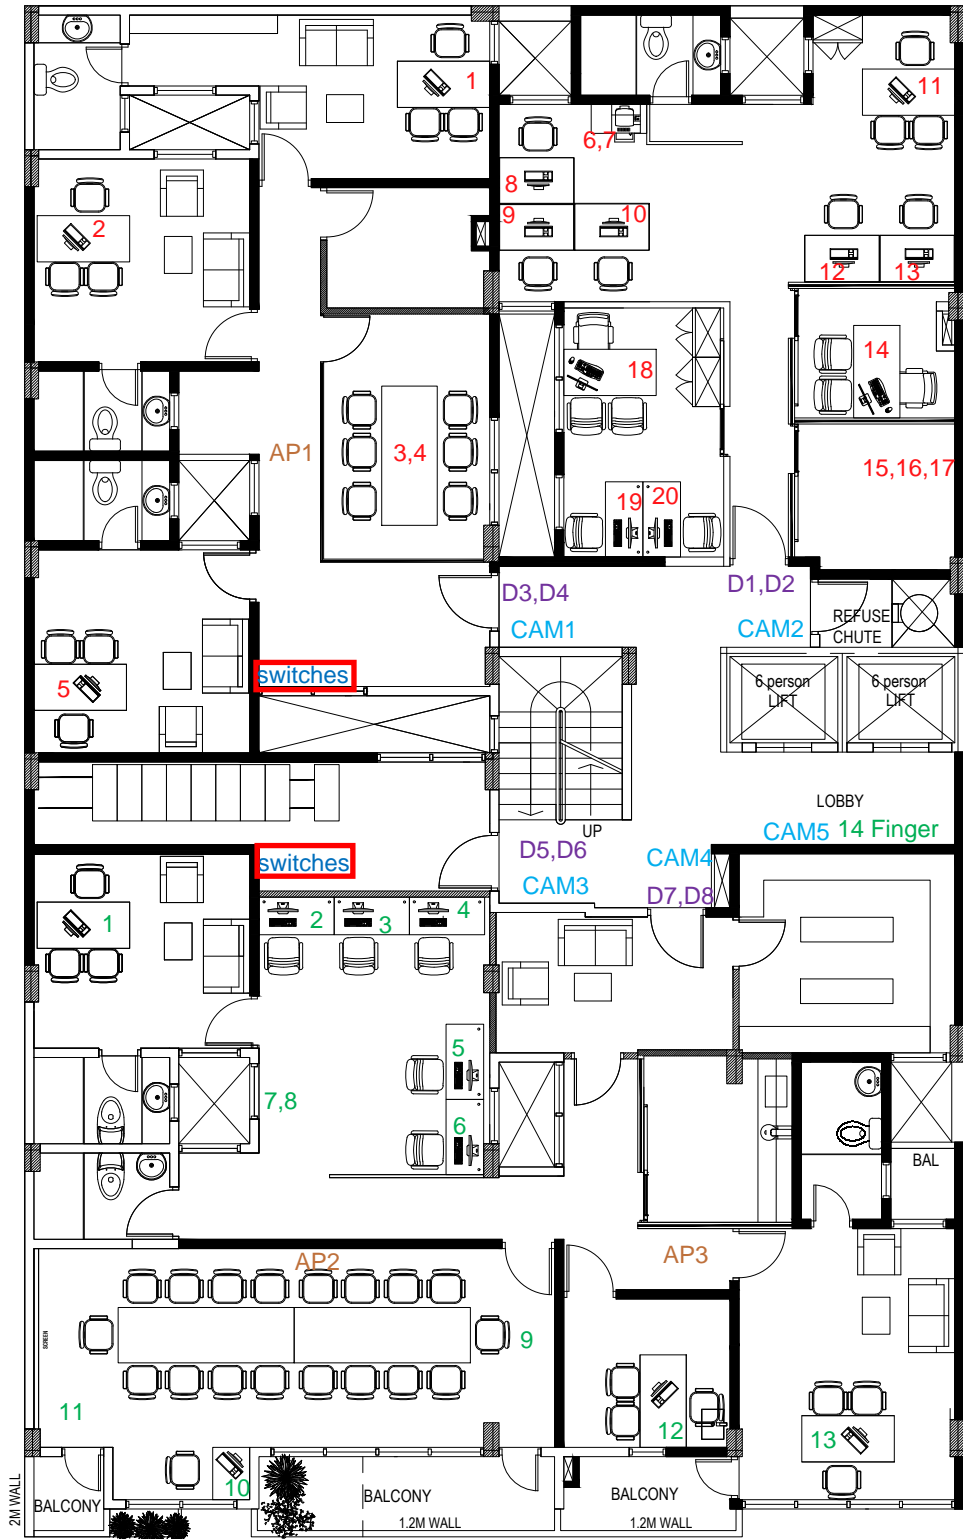

LEGEND	
	MASONRY WALL
	DRY WALL
	WORKSTATION SEPARATOR
	GLASS WALL