


44311 [145'-5"]

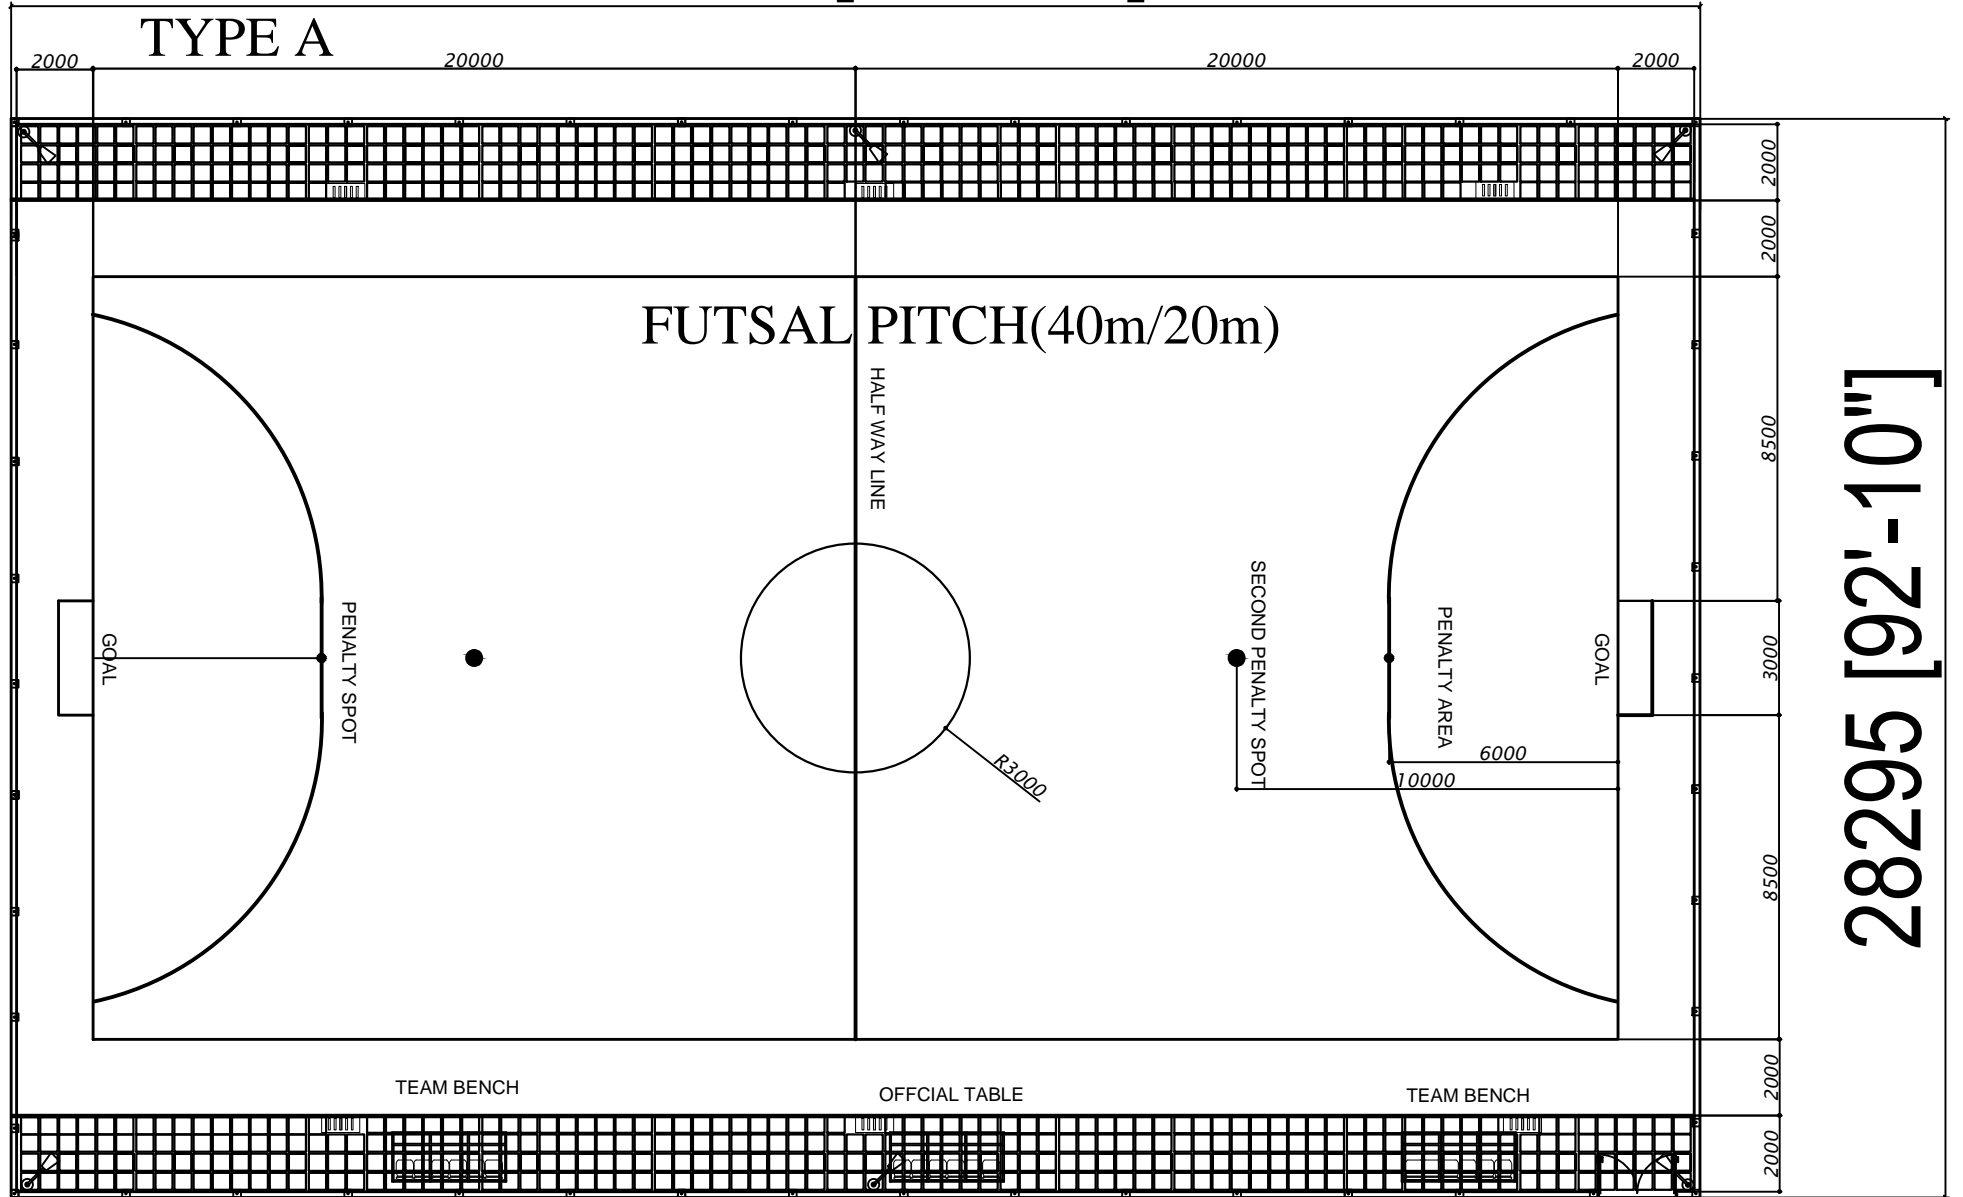

FUTSAL PICH PLAN
Scale - 1:200