


PROJECT :
Proposed two storey building
(Nallaidhoo Health Center extension)

Location Plan - NOT TO SCALE

The contractors must
check all dimensions on
site prior to the
commencement of any
work.

NELLAIIDHOO EXISTING BUILDING

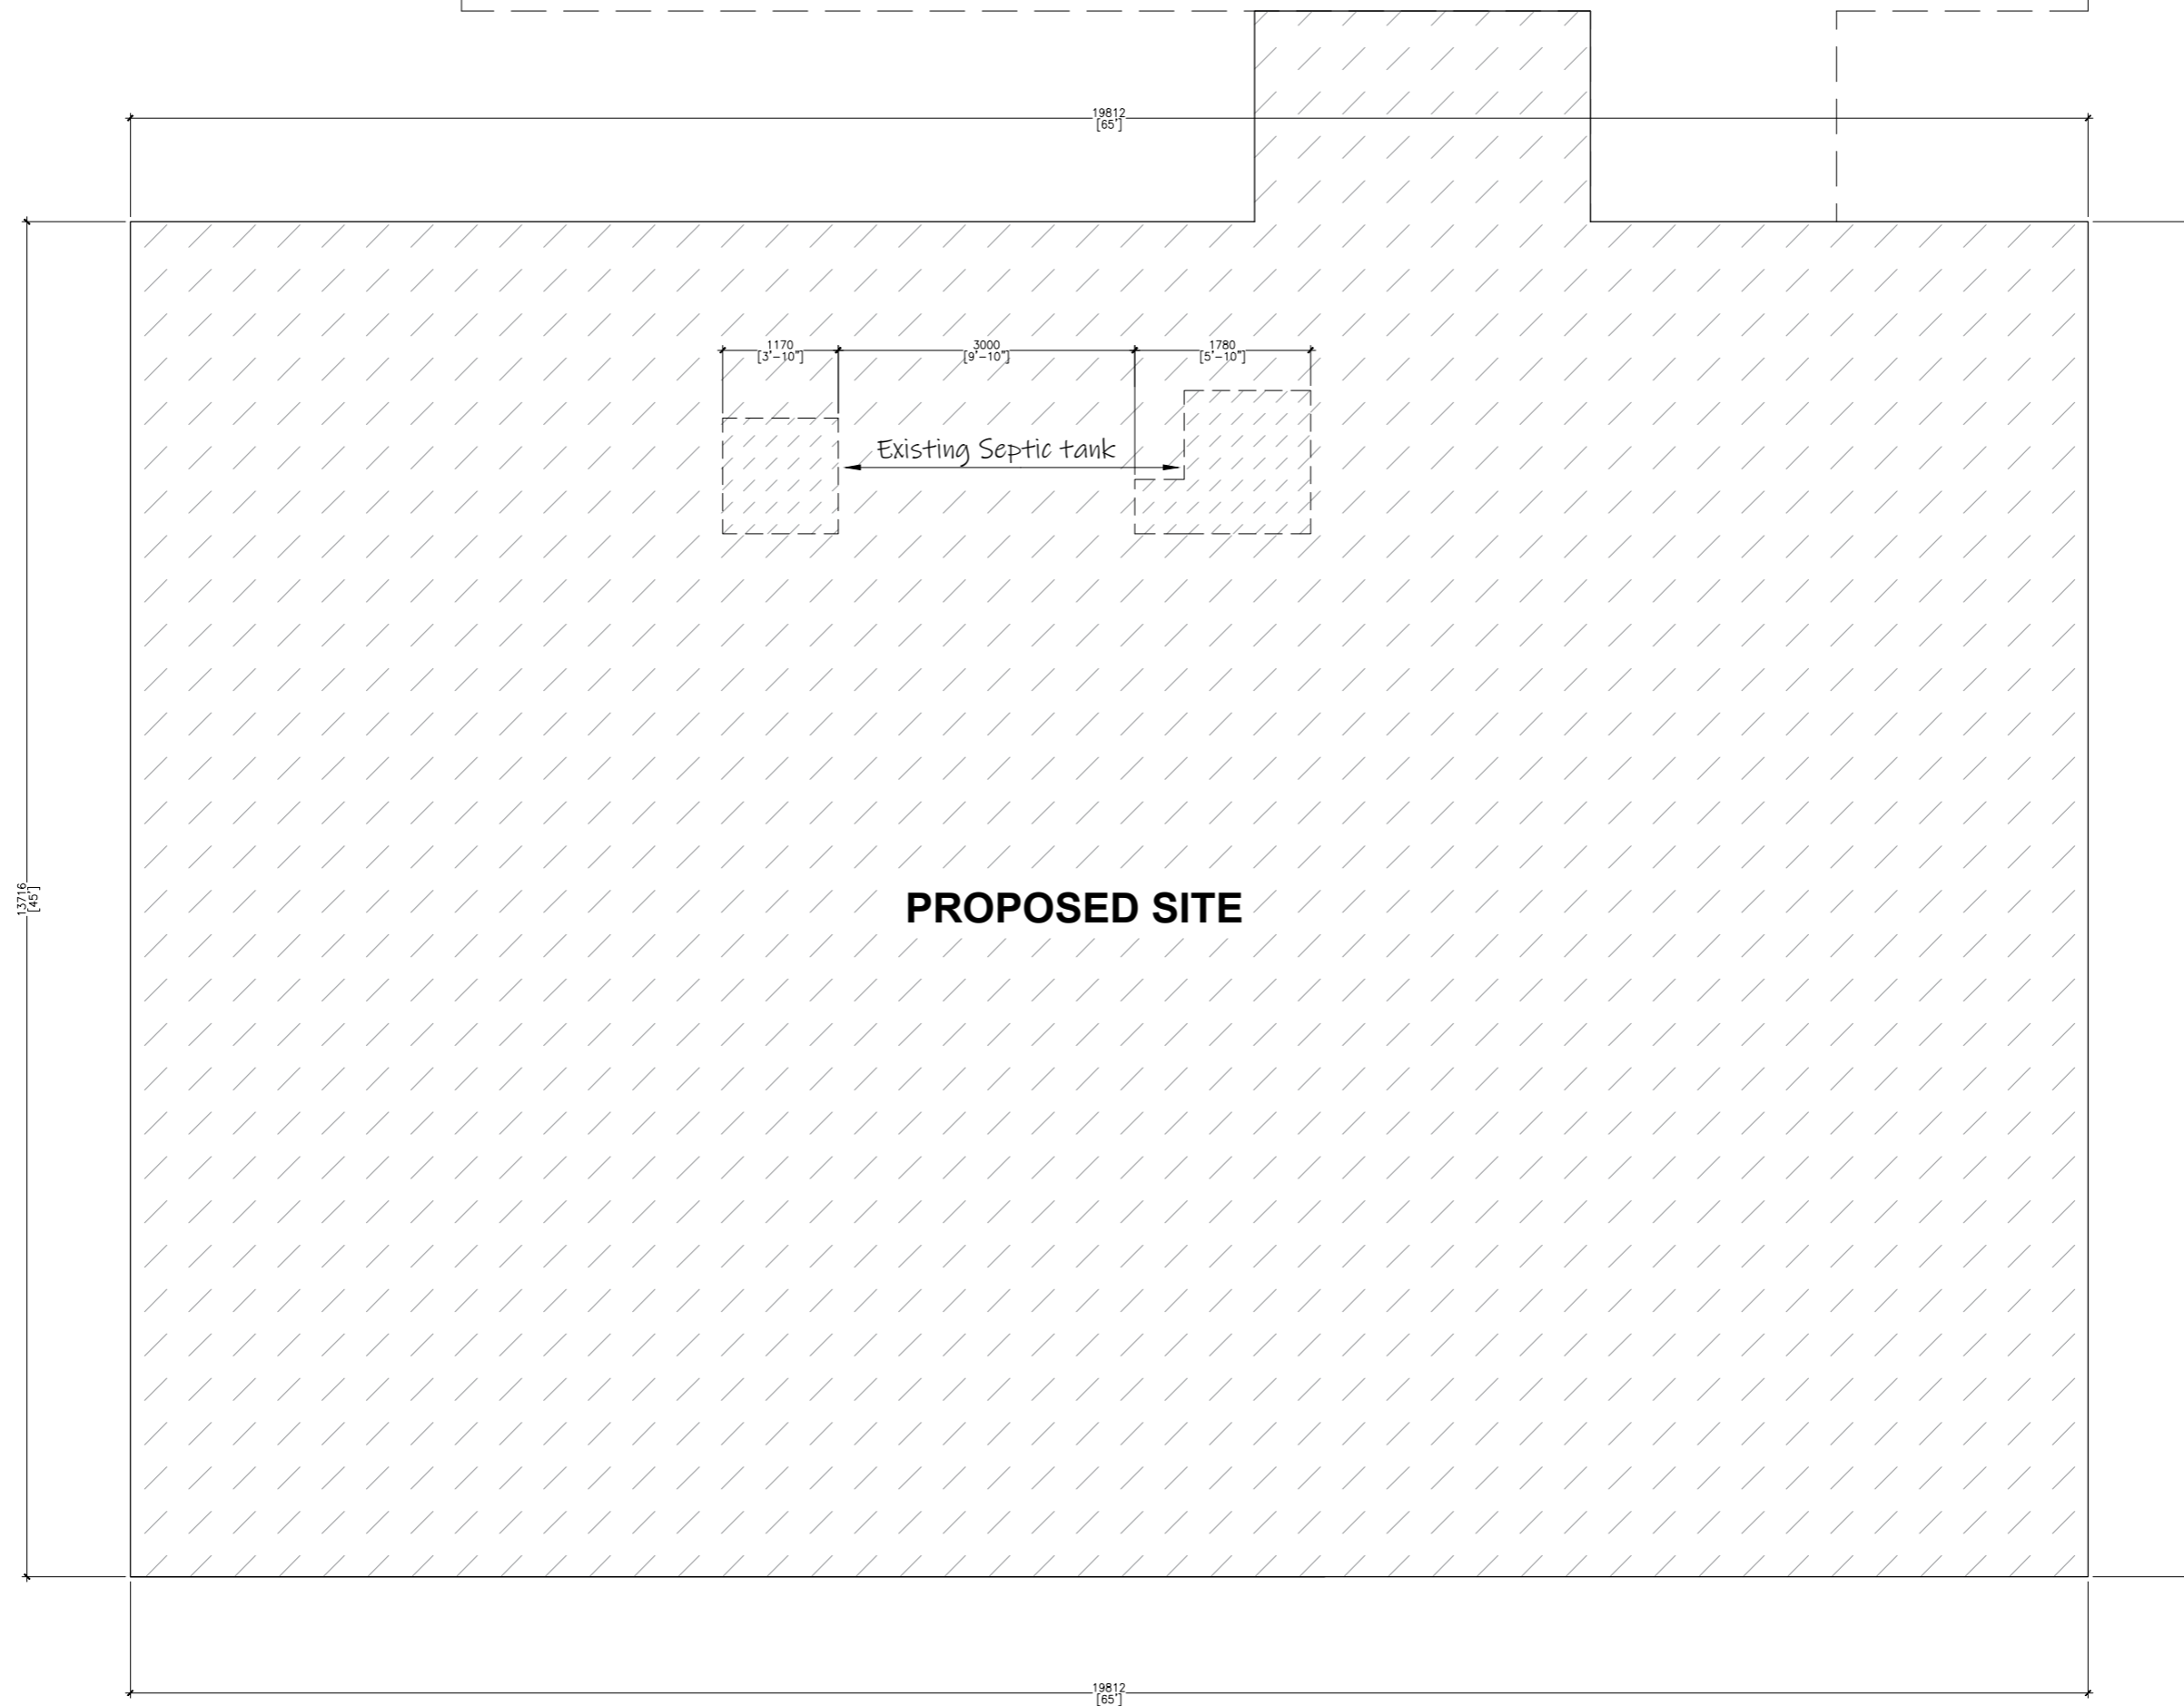


PROJECT :
Proposed two storey building
(Nellaidhoo Health Center extension)

Site Plan -

NOT TO SCALE

The contractors must
check all dimensions on
site prior to the
commencement of any
work.


NELLAIIDHOO EXISTING BUILDING

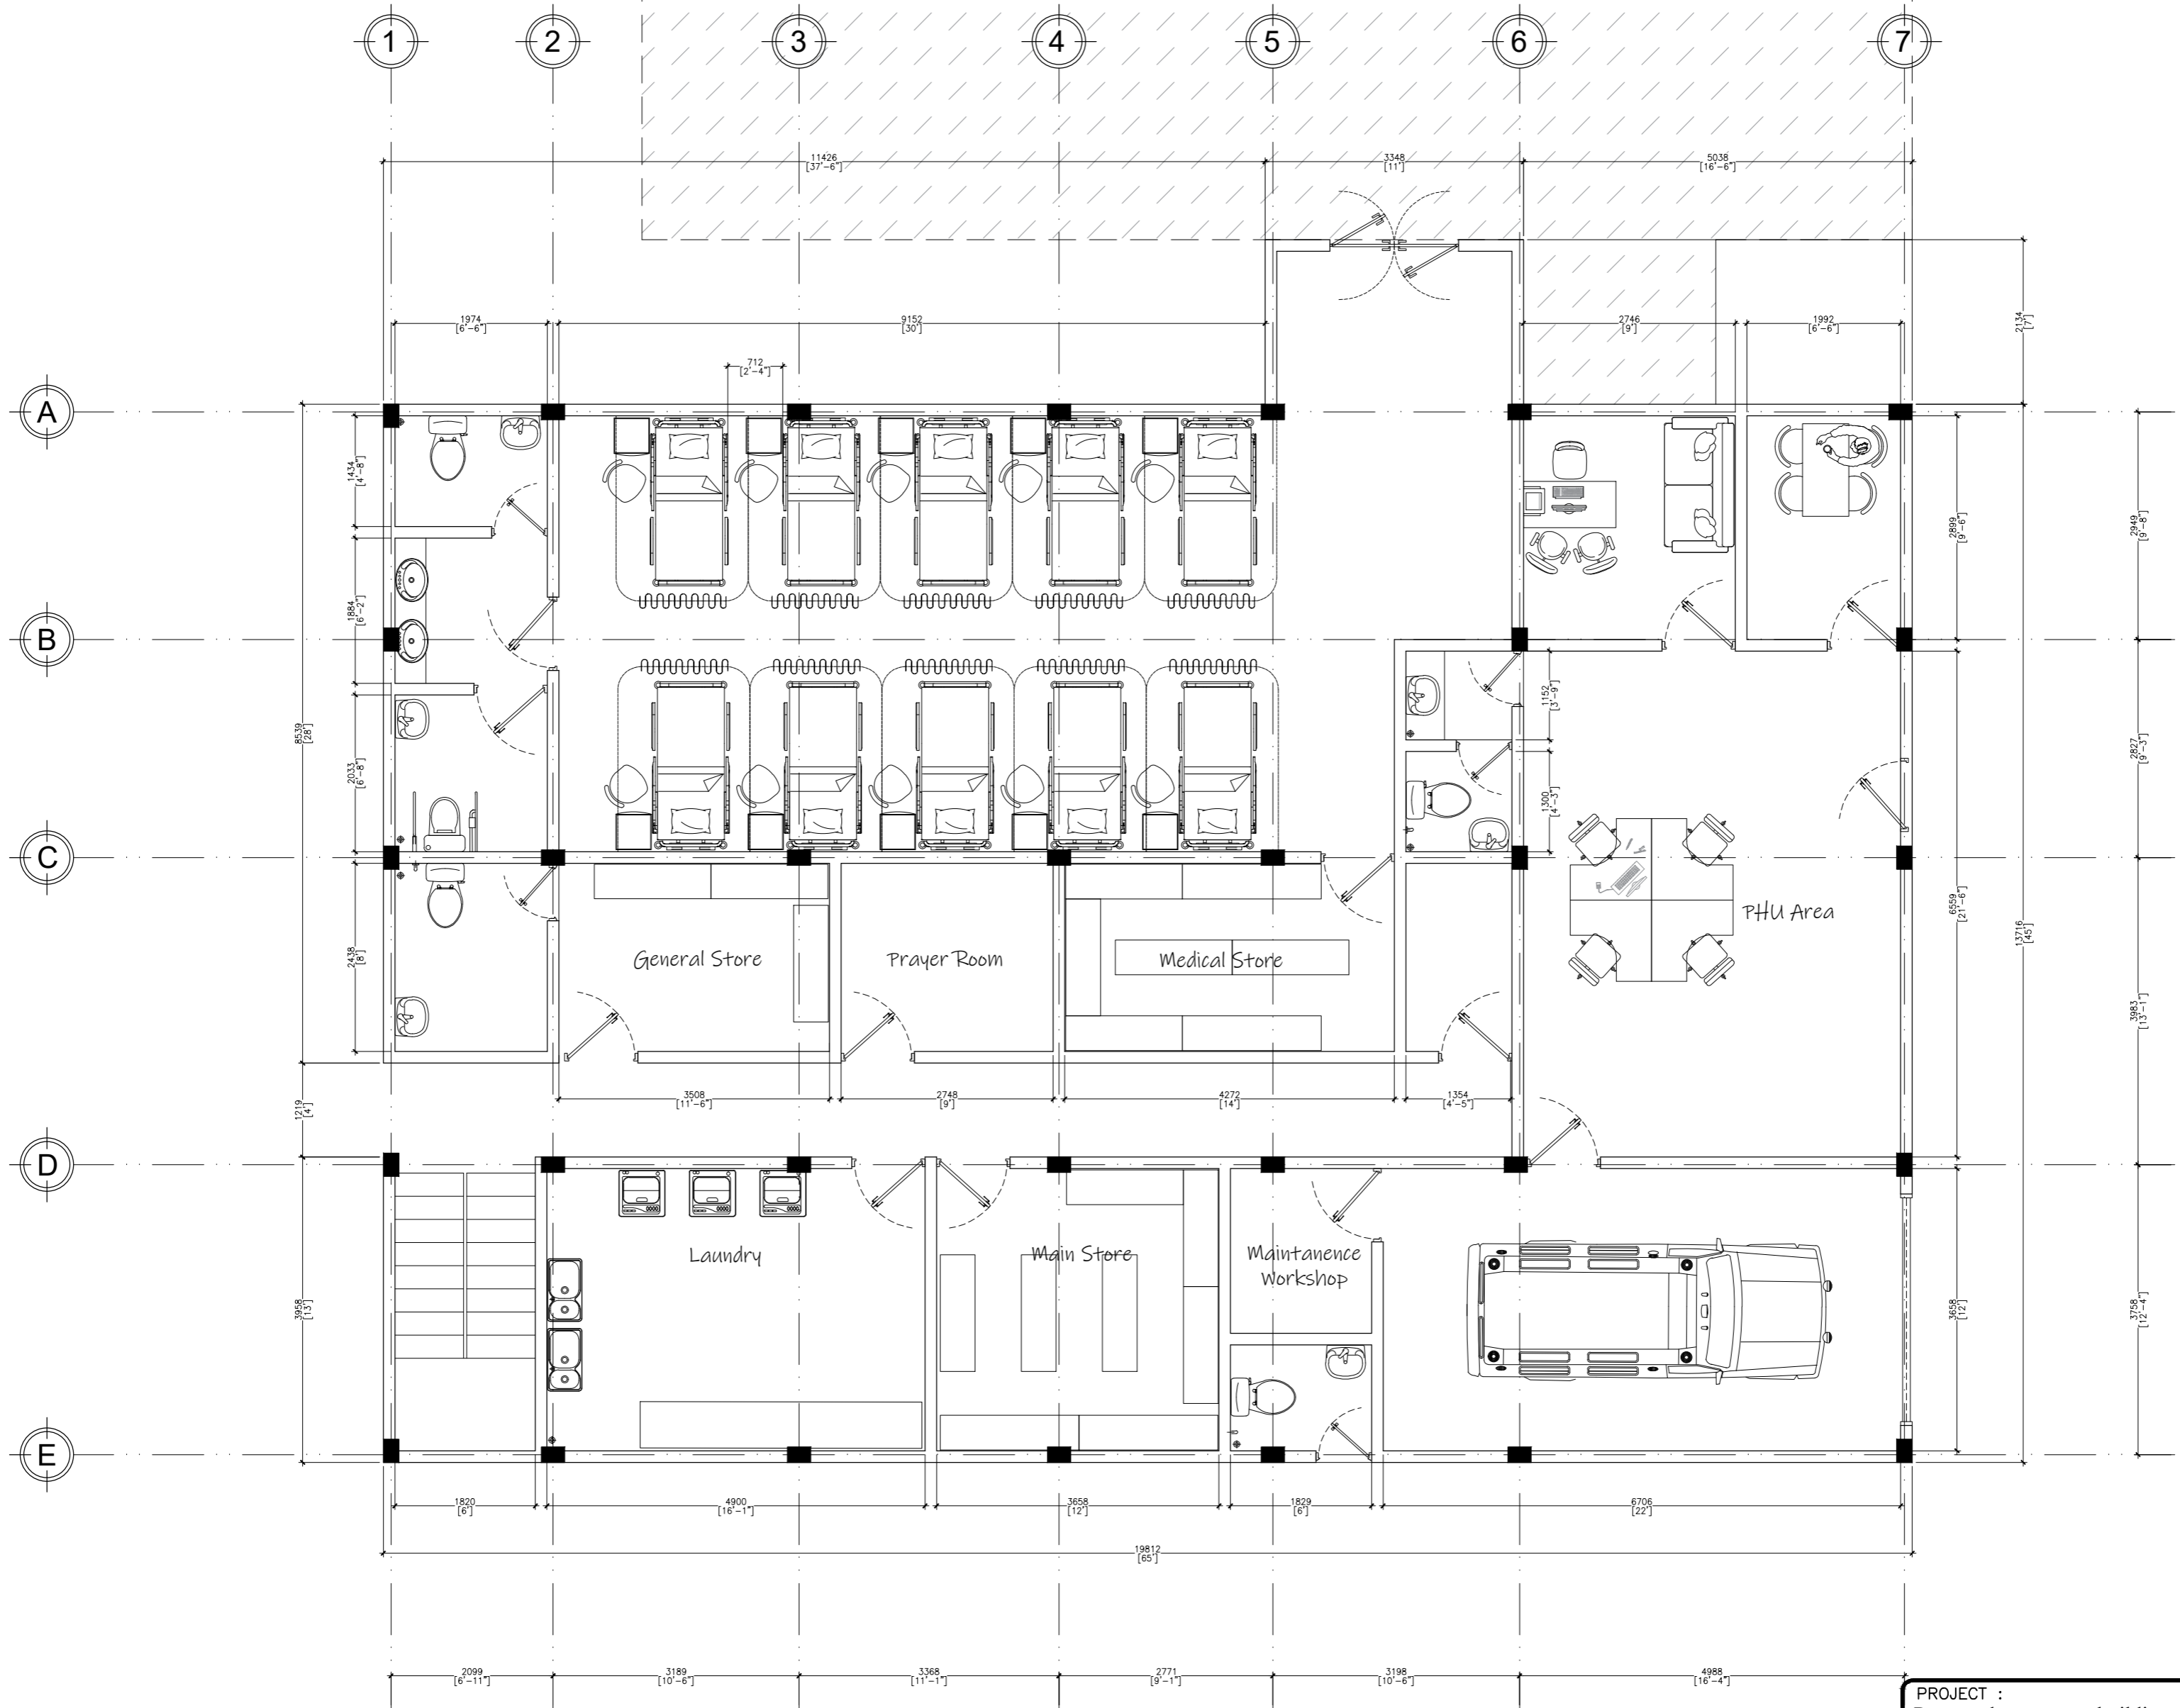

PROJECT :
Proposed two storey building
(Nellaidhoo Health Center extension)

Ground floor Plan - NOT TO SCALE

The contractors must
check all dimensions on
site prior to the
commencement of any
work.

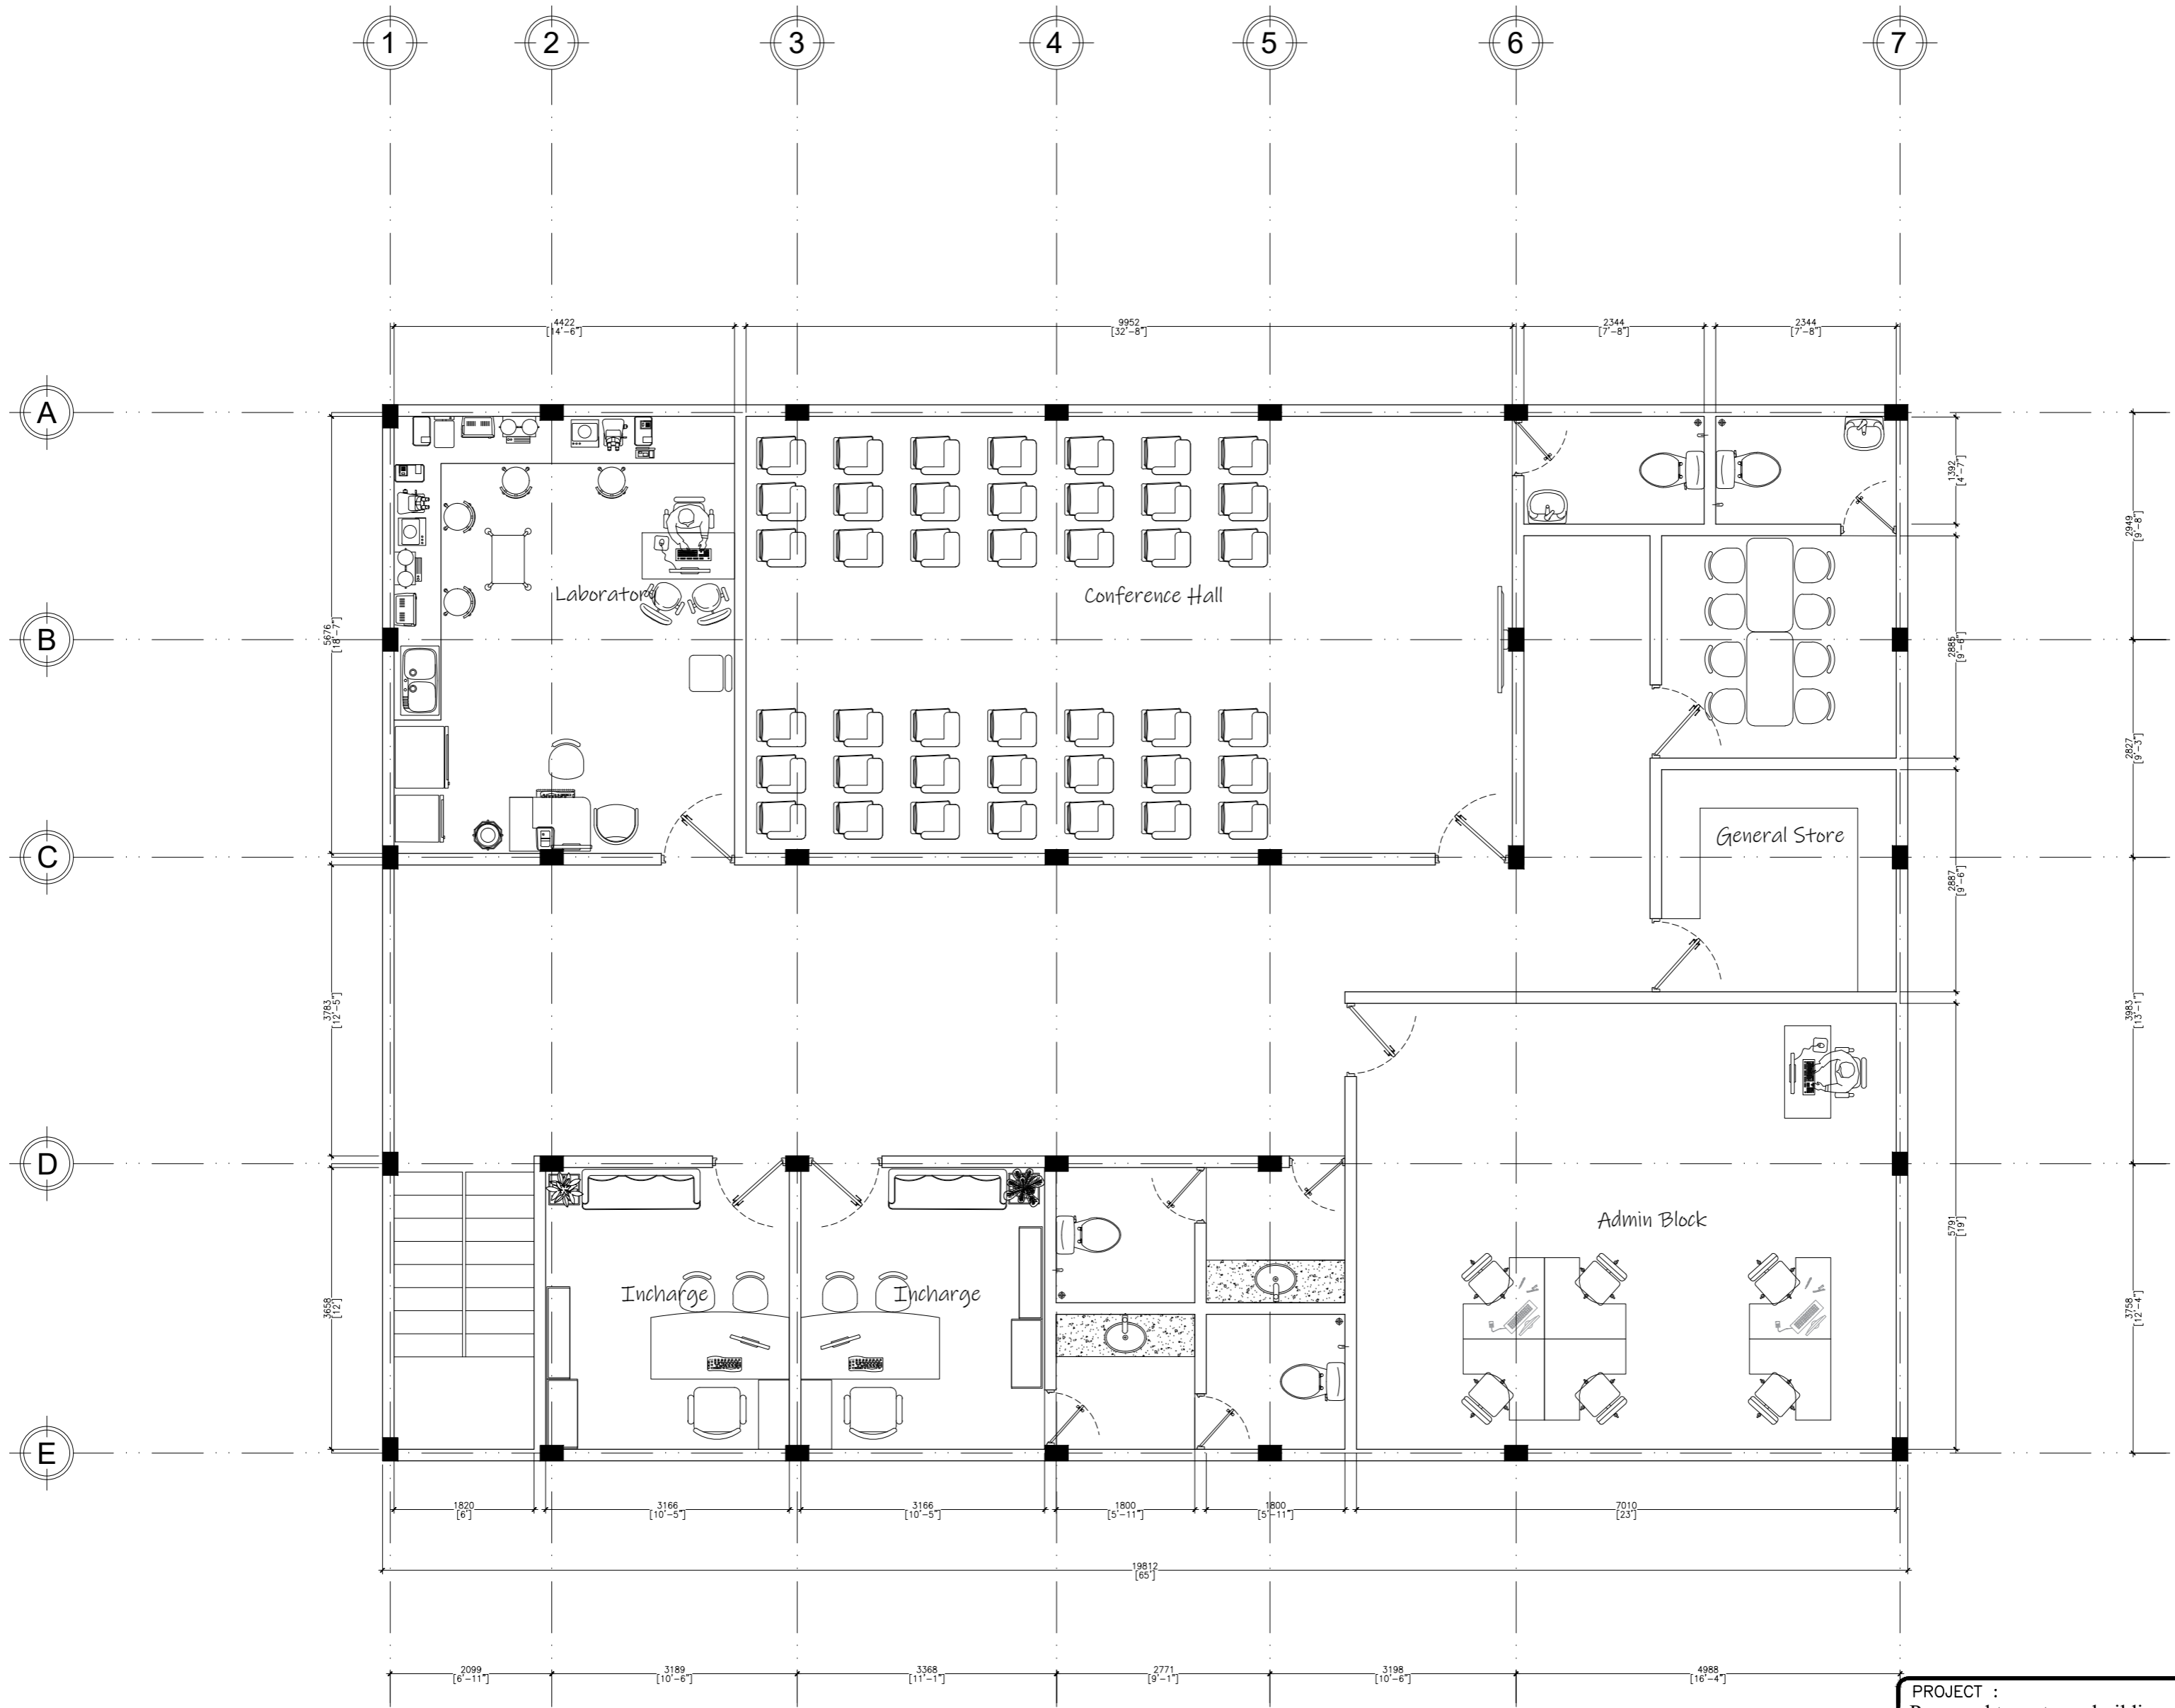

PROJECT :
Proposed two storey building
(Nellaidhoo Health Center extension)

The contractors must
check all dimensions on
site prior to the
commencement of any
work.

First floor Plan - NOT TO SCALE