

























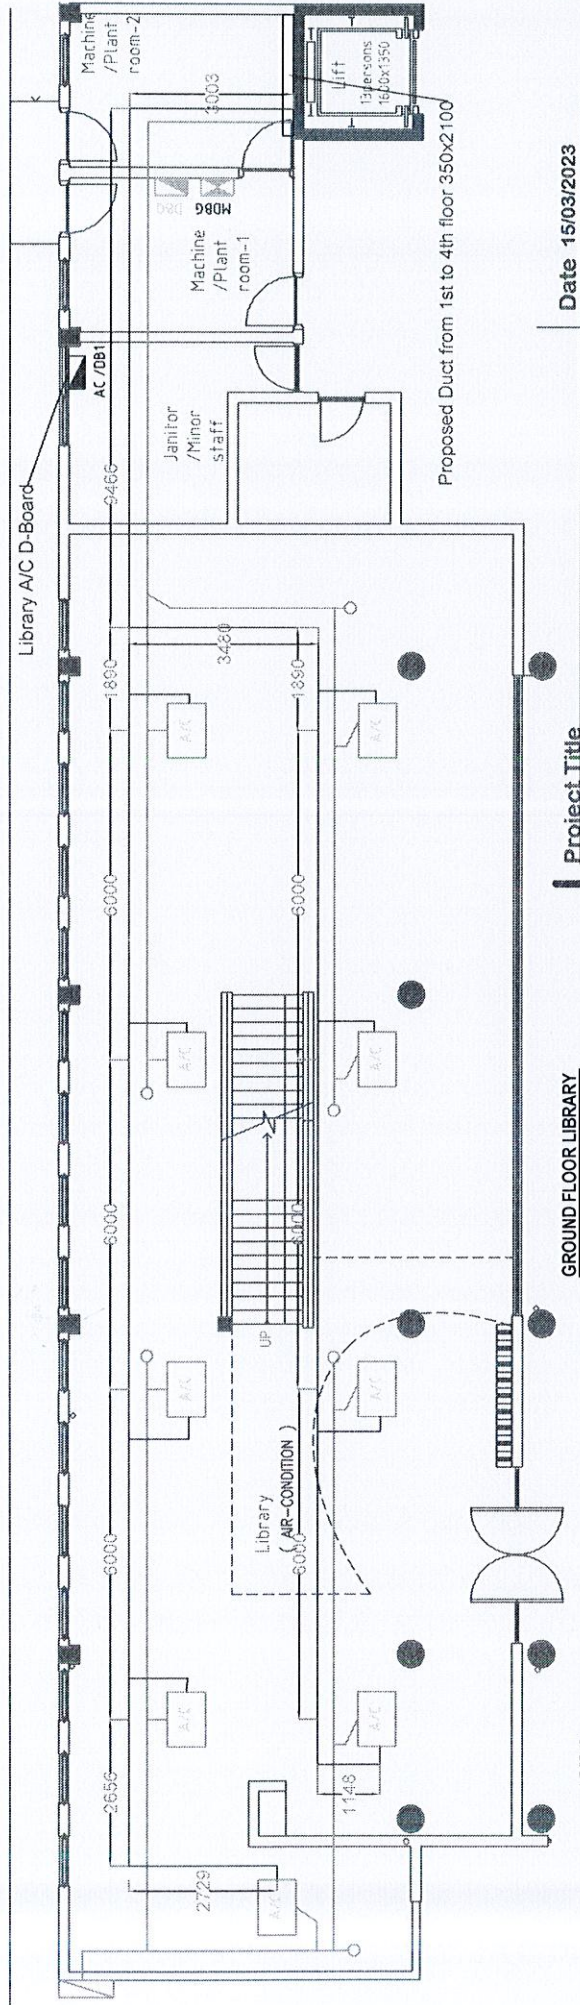

**Project Title** **Date** 15/03/2023

**FHS- NEW VRV-FR AIR-CONDITIONER INSTALLATION WORK IN (S-BLOCK BUILDING)**

**MALDIVES NATIONAL UNIVERSITY**  
**Facilities Management Section**


Email: facilitiesmanagement.section@mnu.edu.mv  
 Contact: 3345192 / 3345194

All dimensions are indicative, and must be confirmed at the site by the contractor.



**GROUND FLOOR LIBRARY**  
 SCALE 1:100

- LEGEND**
- MAIN DISTRIBUTION BOARD
  - DISTRIBUTION BOARD
  - 4 WAY CASSETTE TYPE
  - A/C REMOTE CONTROL
  - REFRIGERANT PIPE
  - DRAIN PIPE

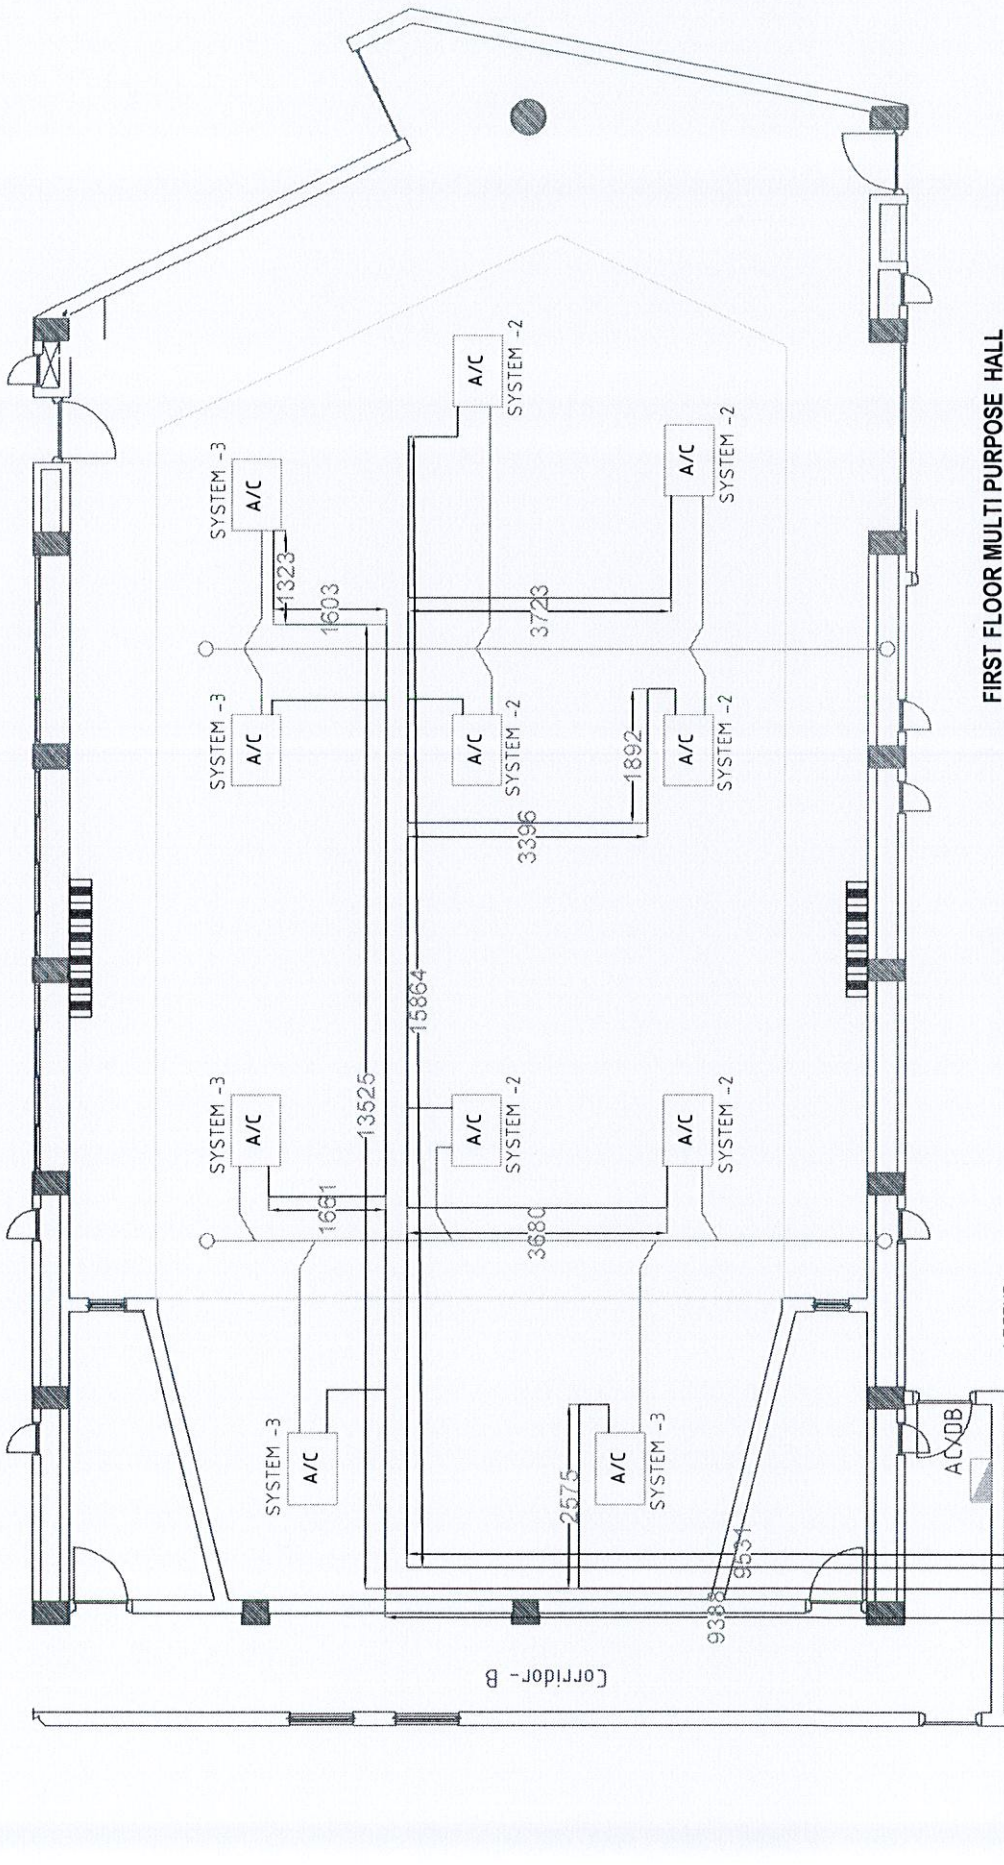

**FIRST FLOOR MULTI PURPOSE HALL**  
SCALE: 1:100

Date 15/03/2023

Project Title







**FHS- NEW VRV-VRF AIR-CONDITIONER INSTALLATION  
WORK IN (S-BLOCK BUILDING )**

**MALDIVES NATIONAL UNIVERSITY**  
**Facilities Management Section**

Drawn : Sufyan  
Contact : 3345192 / 3346134  
Email: facilities.management@mnun.edu.mv  
All dimensions are indicative, and must be confirmed at the site by the contractor.



**LEGEND**

-  MAIN DISTRIBUTION BOARD
-  DISTRIBUTION BOARD
-  4 WAY CASSETTE TYPE
-  A/C REMOTE CONTROL
-  REFRIGERANT PIPE
-  DRAIN PIPE


