

PARK DESIGN



SECRETARIAT OF M.MULAH COUNCIL

CLIENT: M.MULAH COUNCIL
DATE: 19 - NOVEMBER - 2022
DRAWN BY: MACO DESIGNS



Contact: 7989966, 7691671

Email: info@maco.mv

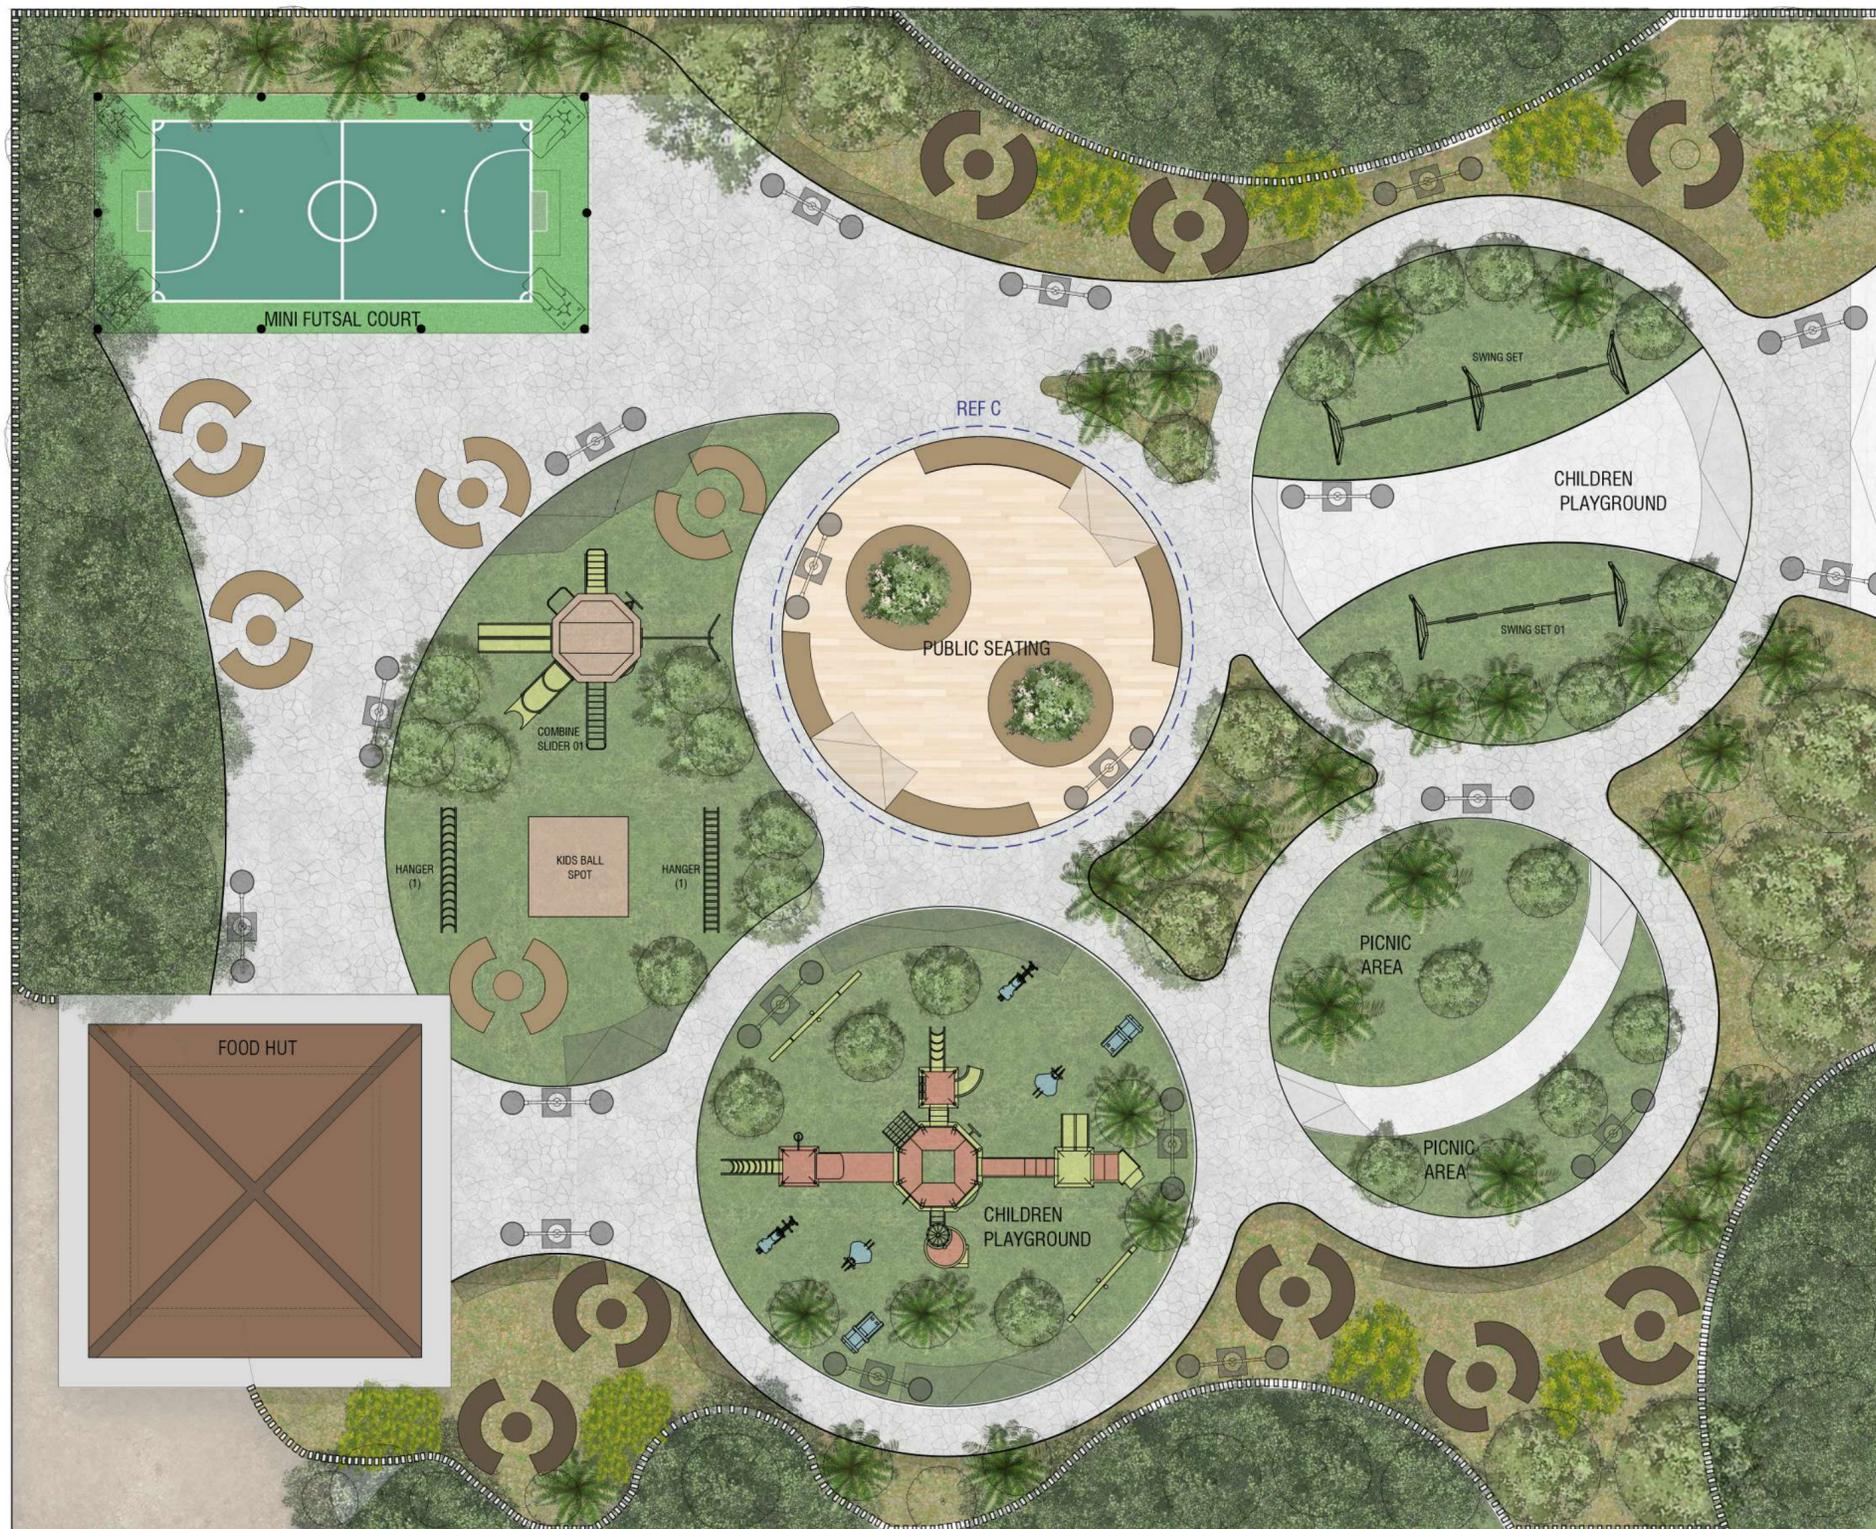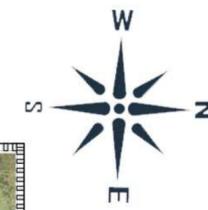

ENTRANCE GATE

MACO
DESIGNS

Contact: 7989966, 7691671
Email: info@maco.mv

CLIENT:
SECRETRIAT OF MULAH COUNCIL

PROJECT:
PARK DESIGN
M.MULAH

DESIGNER:
NAAJID
SHIFAU
ASIF
FAYYAH

SCALE: AS GIVEN


DRWNG TITLE : AS GIVN

DATE: D14M11Y22



REVISION NO.: 00

FILE NAME:
\\DLINK-031BBD\Volume_1\MACO PROJECTS\2022\MULAH PARK DESIGN

WARNING:
This drawing shall not be used for construction without the written approval of the designer.
The designer is not responsible for any errors or omissions in this drawing.
The drawing is to be read in conjunction with the specifications and conditions of contract.
The drawing and design is copyright and no part may be reproduced without the permission of the MACO designs.

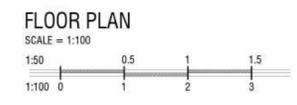

ID01

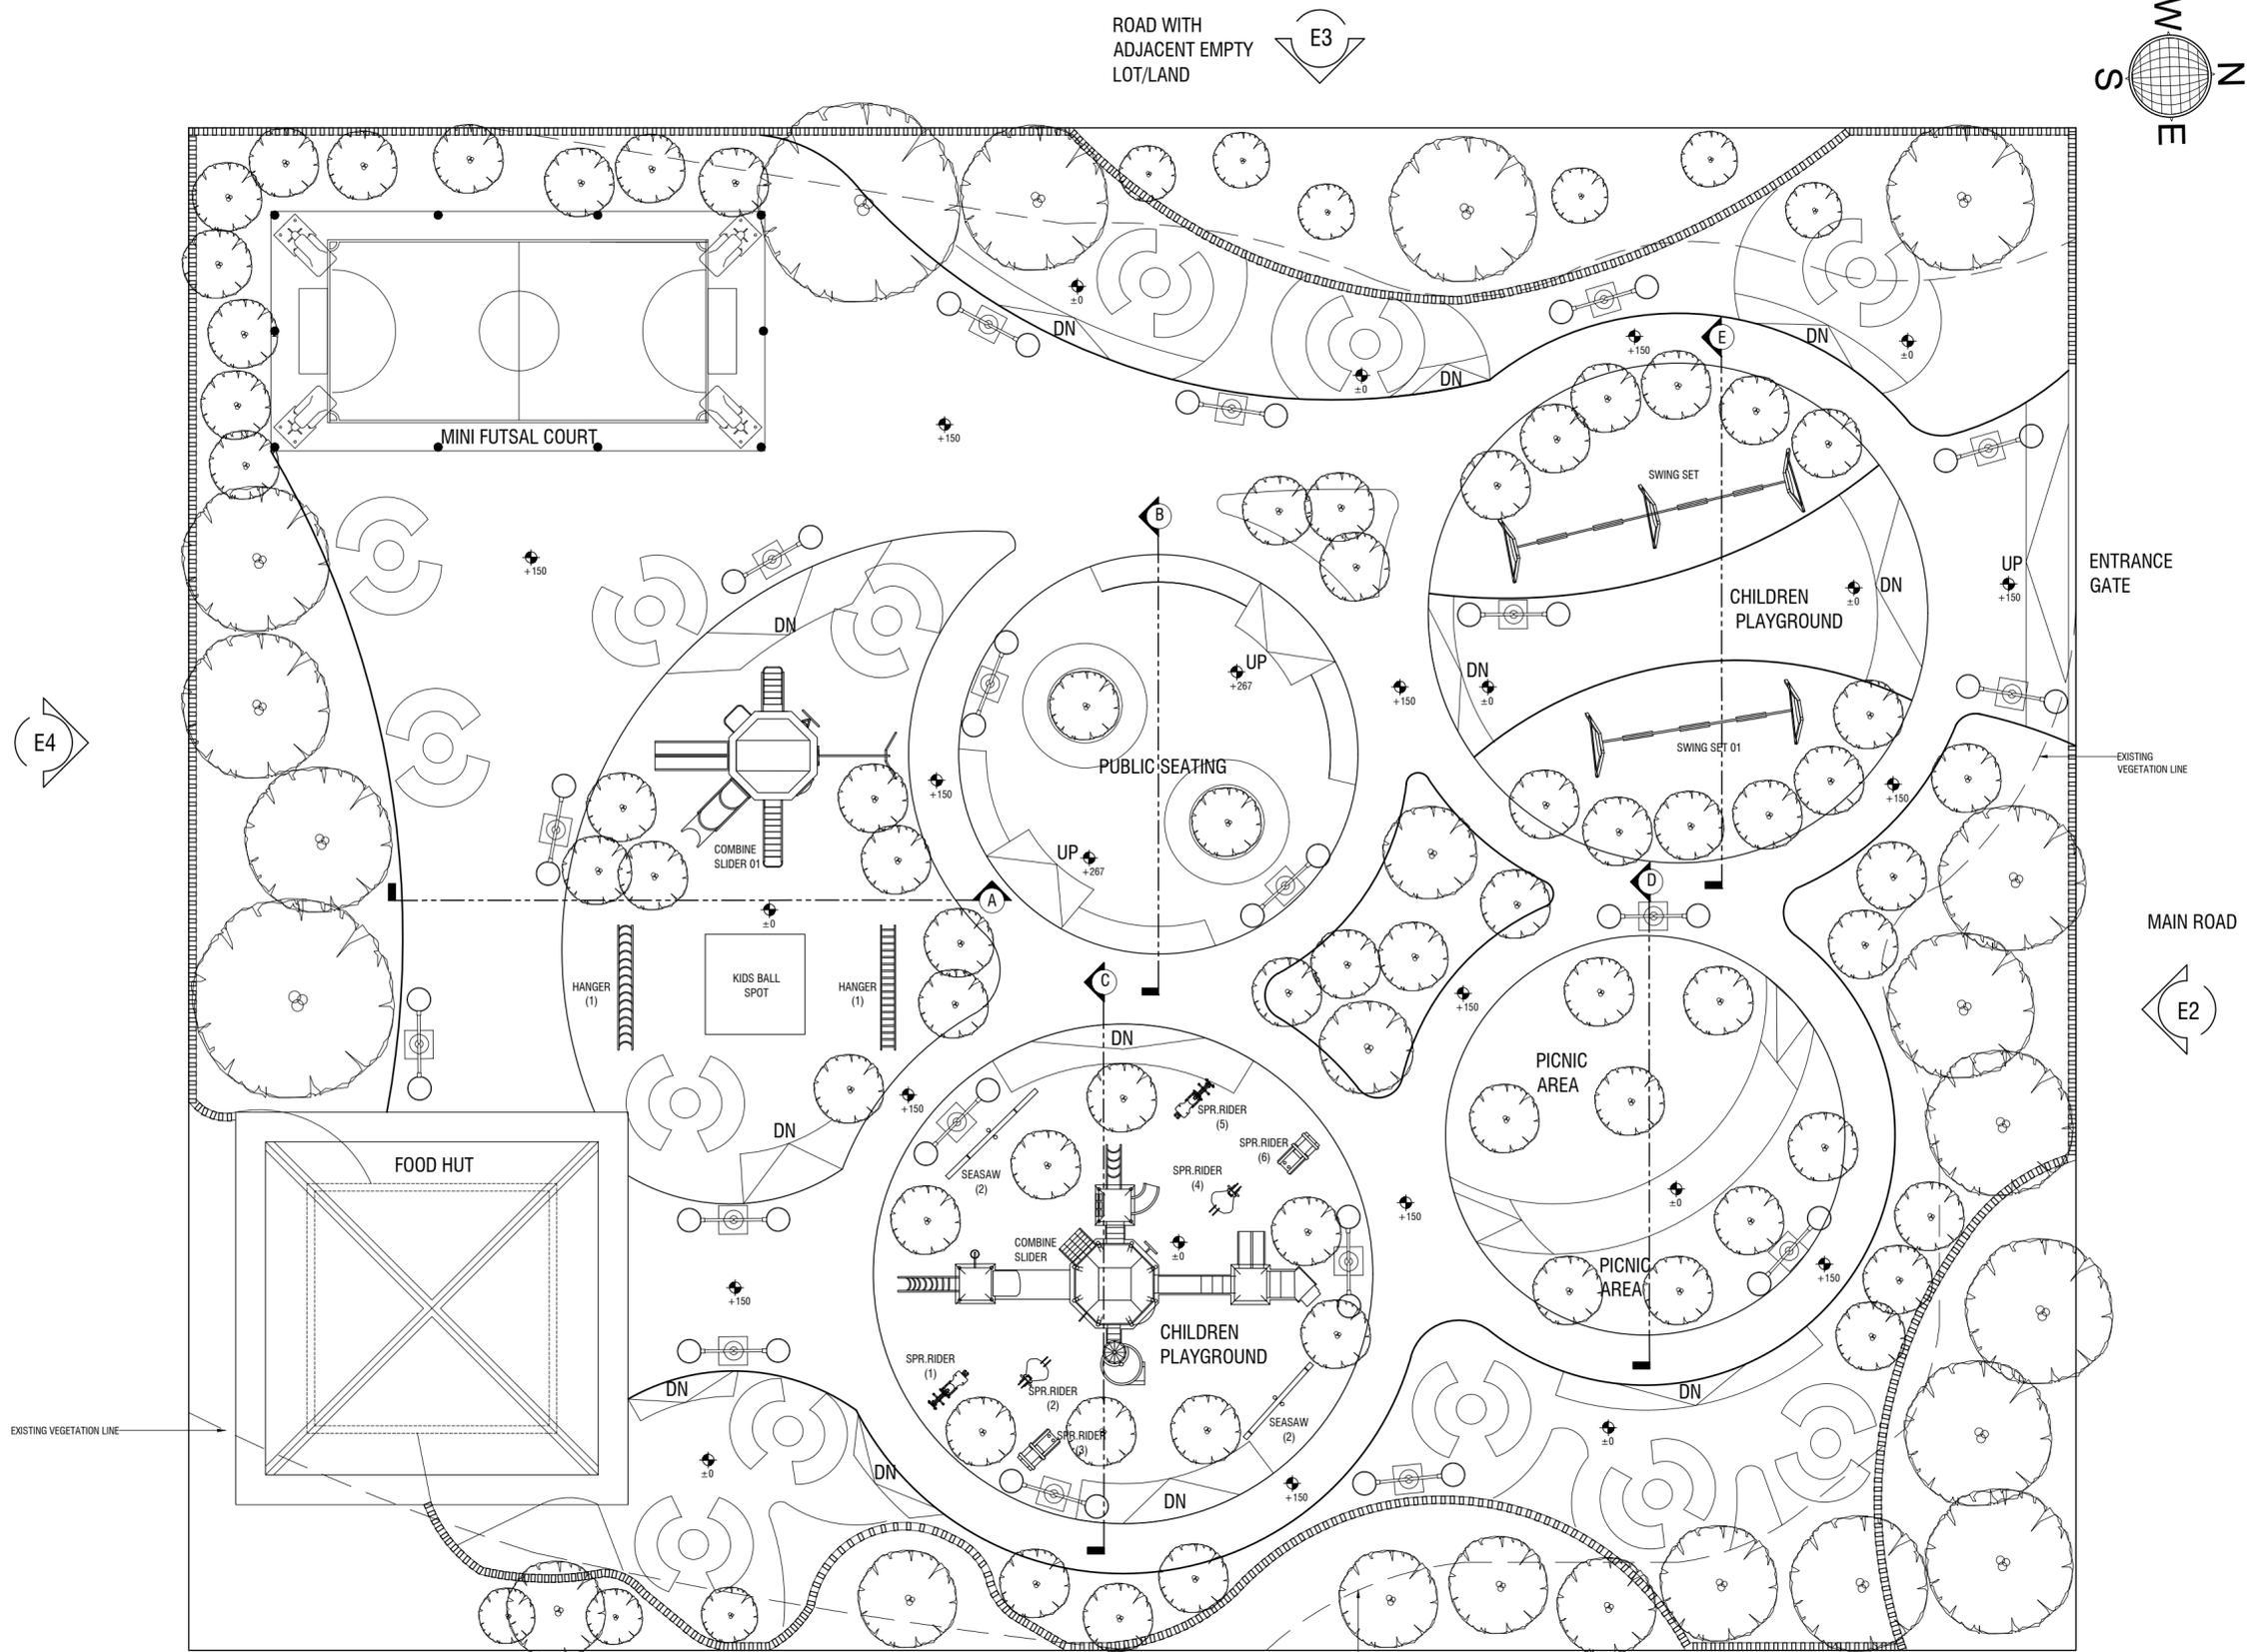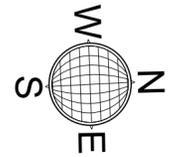

MACO
DESIGNS

Contact: 7989966, 7691671
Email: info@maco.mv

CLIENT:
SECRETRIAT OF MULAH COUNCIL

PROJECT:
**PARK DESIGN
M.MULAH**

DESIGNER:
NAAJID
SHIFAU
ASIF
FAYYAH

SCALE: AS GIVEN

DRWNG TITLE : AS GIVN

DATE: D14M11Y22


REVISION NO.: 00

FILE NAME:
\\DLINK-031BBD\Volume_1\MACO
PROJECTS\2022\MULAH PARK DESIGN


WARNING:
- This drawing shall not be used for construction unless certified.
- Contractor to verify all dimensions of existing works on site before commencing any work or preparing shop drawings.
- Do not scale drawings, use written dimensions only.
- This drawing is to be read in conjunction with the specifications and conditions of contract.
- This drawing and design is copyright and no portion may be reproduced without the permission of the MACO architects

FLOOR PLAN
SCALE = 1:100
1:50 0 0.5 1 1.5
1:100 0 1 2 3


ID01

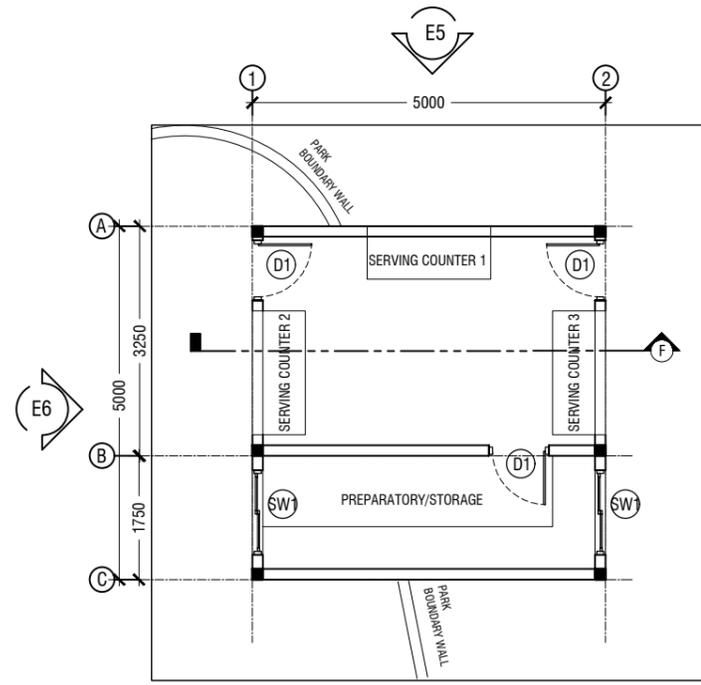


1.1 FLOOR PLAN
FOOD HUT
SCALE 1:100

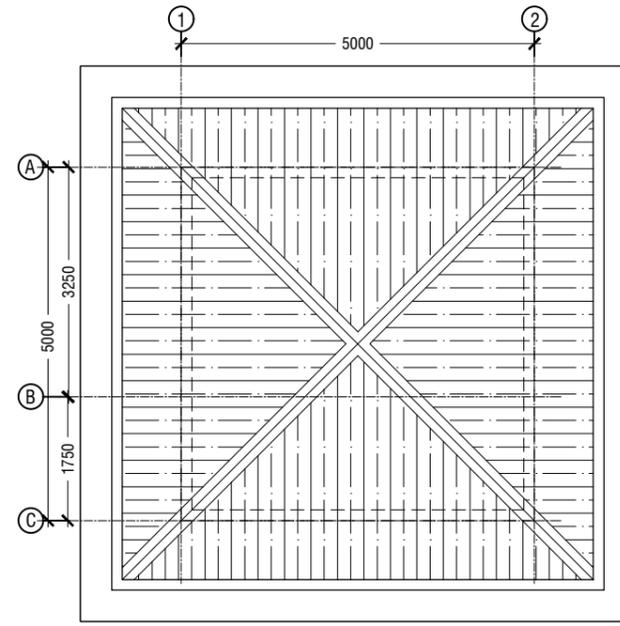


1.2 ROOF PLAN
FOOD HUT
SCALE 1:100

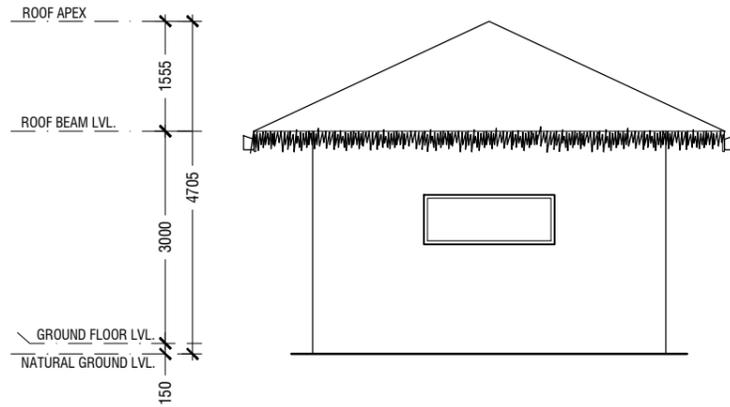

1.3 ELEVATION E5
FOOD HUT
SCALE 1:100

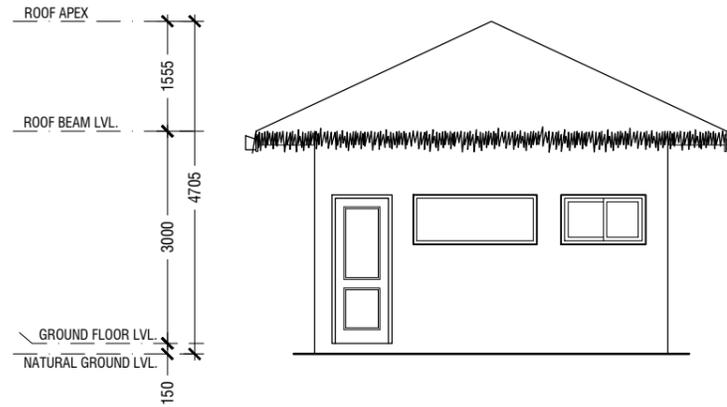

1.4 ELEVATION E6
FOOD HUT
SCALE 1:100

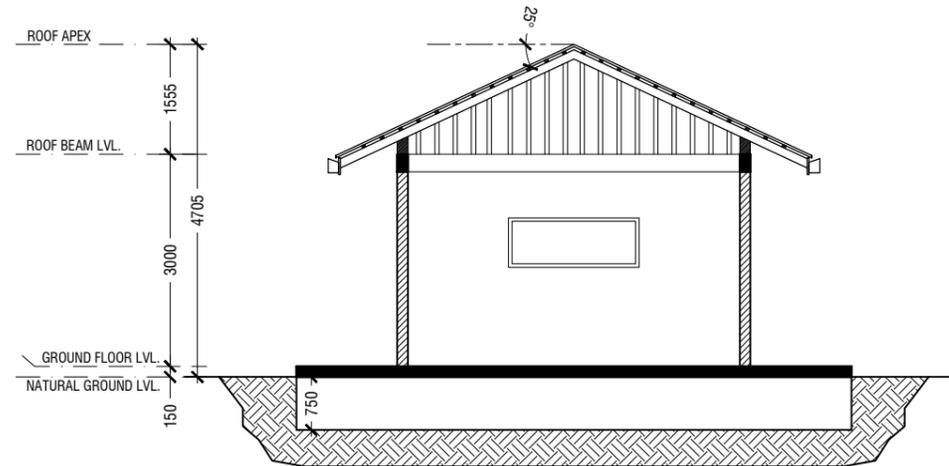

1.5 SECTION F
FOOD HUT
SCALE 1:100

MACO
DESIGNS

Contact: 7989966, 7691671
Email: info@maco.mv

CLIENT:
SECRETARIAT OF MULAH
COUNCIL

PROJECT:
PARK DESIGN
M.MULAH

DESIGNER :
NAAJID
SHIFAU
ASIF
FAYYAH

SCALE: AS GIVEN

DRWNG TITLE : AS GIVN




DATE: D14M11Y22

REVISION NO.: 00

FILE NAME:
\\DLINK-031BBD\Volume_1\MACO
PROJECTS\2022\MULAH PARK DESIGN

WARNING:
- This drawing shall not be used for construction unless certified.
- Contractor to verify all dimensions of existing works on site before commencing any work or preparing shop drawings.
- Do not scale drawings, use written dimensions only.
- This drawing is to be read in conjunction with the specifications and conditions of contract.
- This drawing and design is copyright and no portion may be reproduced without the permission of the MACO architects

ID04

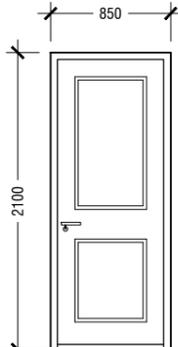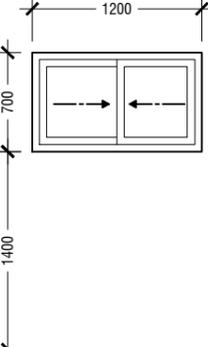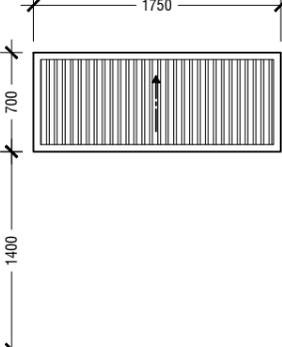DOOR LABEL	D1	SW1	SC
FFL			
DESCRIPTION	 <p>DOOR FRAME=FB+PANEL=FB IRONMONGERY = S.S</p>	 <p>SLIDING WINDOW FRAME=A+PANEL=G IRONMONGERY = S.S</p>	 <p>SERVING COUNTER FRAME=A+PANEL=A IRONMONGERY = S.S</p>
VENTILATED AREA(M ²)	1.54	0.33	0.99

MACO
DESIGNS

Contact: 7989966, 7691671
Email: info@maco.mv

CLIENT:
SECRETRIAT OF MULAH
COUNCIL

PROJECT:
PARK DESIGN
M.MULAH

DESIGNER :
NAAJID
SHIFAU
ASIF
FAYYAH

SCALE: AS GIVEN

DRWNG TITLE : AS GIVN

DATE: D14M11Y22

REVISION NO.: 00

FILE NAME:
\\DLINK-031BBD\Volume_1\MACO
PROJECTS\2022\MULAH PARK DESIGN

WARNING:
- This drawing shall not be used for construction unless certified.
- Contractor to verify all dimensions of existing works on site before commencing any work or preparing shop drawings.
- Do not scale drawings, use written dimensions only.
- This drawing is to be read in conjunction with the specifications and conditions of contract.
- This drawing and design is copyright and no portion may be reproduced without the permission of the MACO architects

NOTE:
T-TIMBER
G-GLASS
TG-TEMPERED GLASS
TL-TIMBER LOUVERED
GL-GLASS LOUVERED
AL-ALUMINIUM LOUVERED
A-ALLUMINIUM
PVC-PLASTIC
S.S- STAINLESS STEEL
FB-FIBER BOARD
F.G-FROST GLASS


1.6

DOOR WINDOW SCHEDULE


SCALE = 1:50




ID05

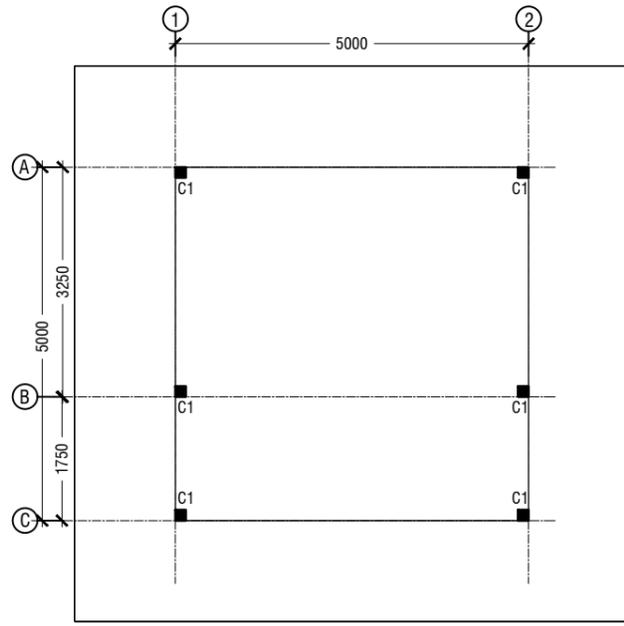


1.7 **COLUMN LOCATION PLAN**
FOOD HUT
SCALE 1:100

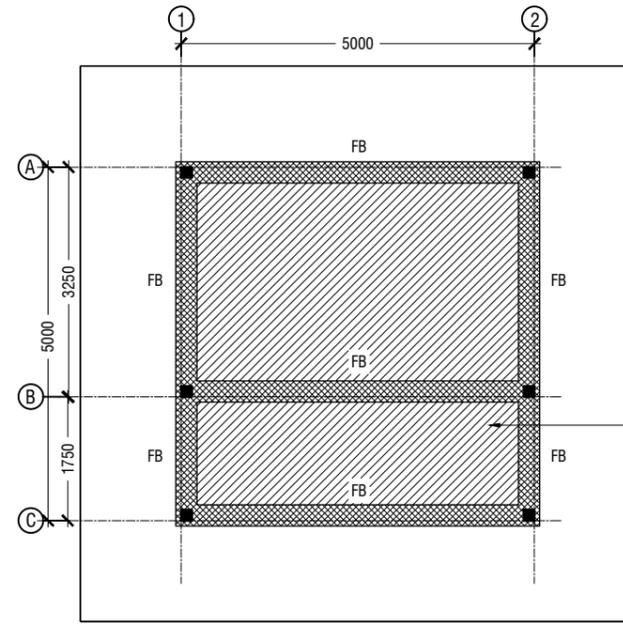

1.8 **FOUNDATION PLAN**
FOOD HUT
SCALE 1:100

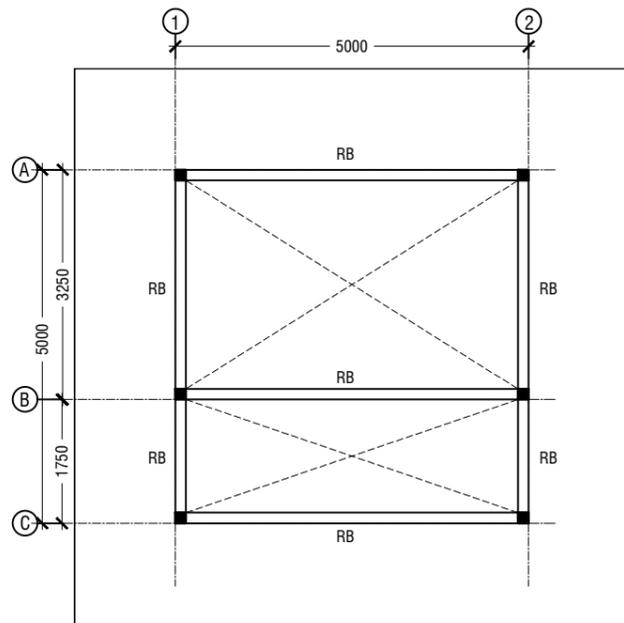

1.9 **ROOF BEAM PLAN**
FOOD HUT
SCALE 1:100

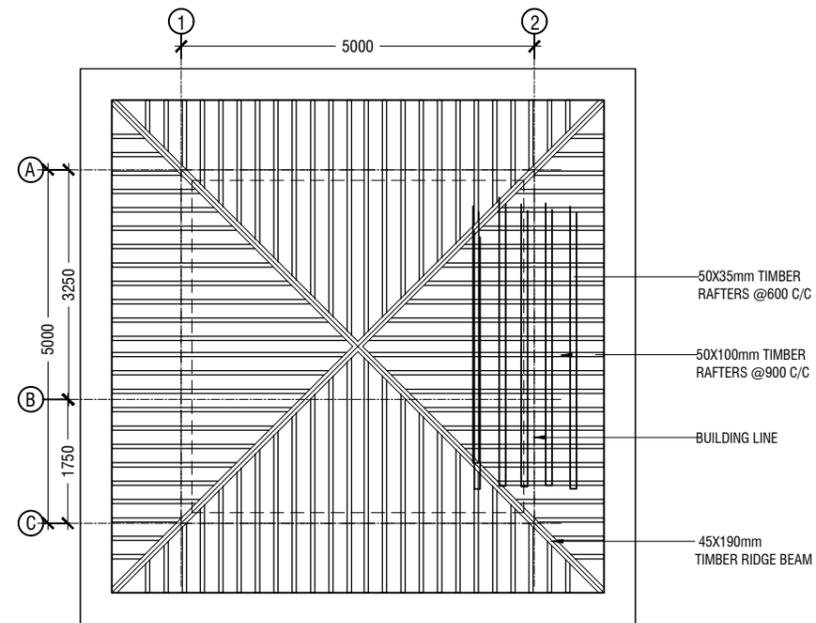

2.0 **ROOF FRAMING PLAN**
FOOD HUT
SCALE 1:100

FOUNDATION BEAM (FB)
NOTE:
ALL FOUNDATION BEAMS ARE FB UNLESS SPECIFIED
OTHERWISE
FOUNDATION DEPTH = 750mm

120mm THK CONCRETE
FLOOR SLAB WITH T10@200C/C, B.W

MACO
DESIGNS

Contact: 7989966, 7691671
Email: info@maco.mv

CLIENT:
SECRETRIAT OF MULAH
COUNCIL

PROJECT:
PARK DESIGN
M.MULAH

DESIGNER :
NAAJID
SHIFAU
ASIF
FAYYAH

SCALE: AS GIVEN

DRWNG TITLE : AS GIVN

DATE: D14M11Y22


REVISION NO. : 00

FILE NAME:
\\DLINK-031BBD\Volume_1\MACO
PROJECTS\2022\MULAH PARK DESIGN

WARNING:
- This drawing shall not be used for construction unless certified.
- Contractor to verify all dimensions of existing works on site before commencing any work or preparing shop drawings.
- Do not scale drawings, use written dimensions only.
- This drawing is to be read in conjunction with the specifications and conditions of contract.
- This drawing and design is copyright and no portion may be reproduced without the permission of the MACO architects

ID06

C1	<p>150 150 2T10 R6@150 C/C</p>		
FB	<p>250 150 4T12 R6@150 C/C FB FOUNDATION BEAM</p>	TB	
RB	<p>150 150 2T10 R6@150 C/C RB (CAST ON TOP OF WALLS ONLY)</p>	RB1	

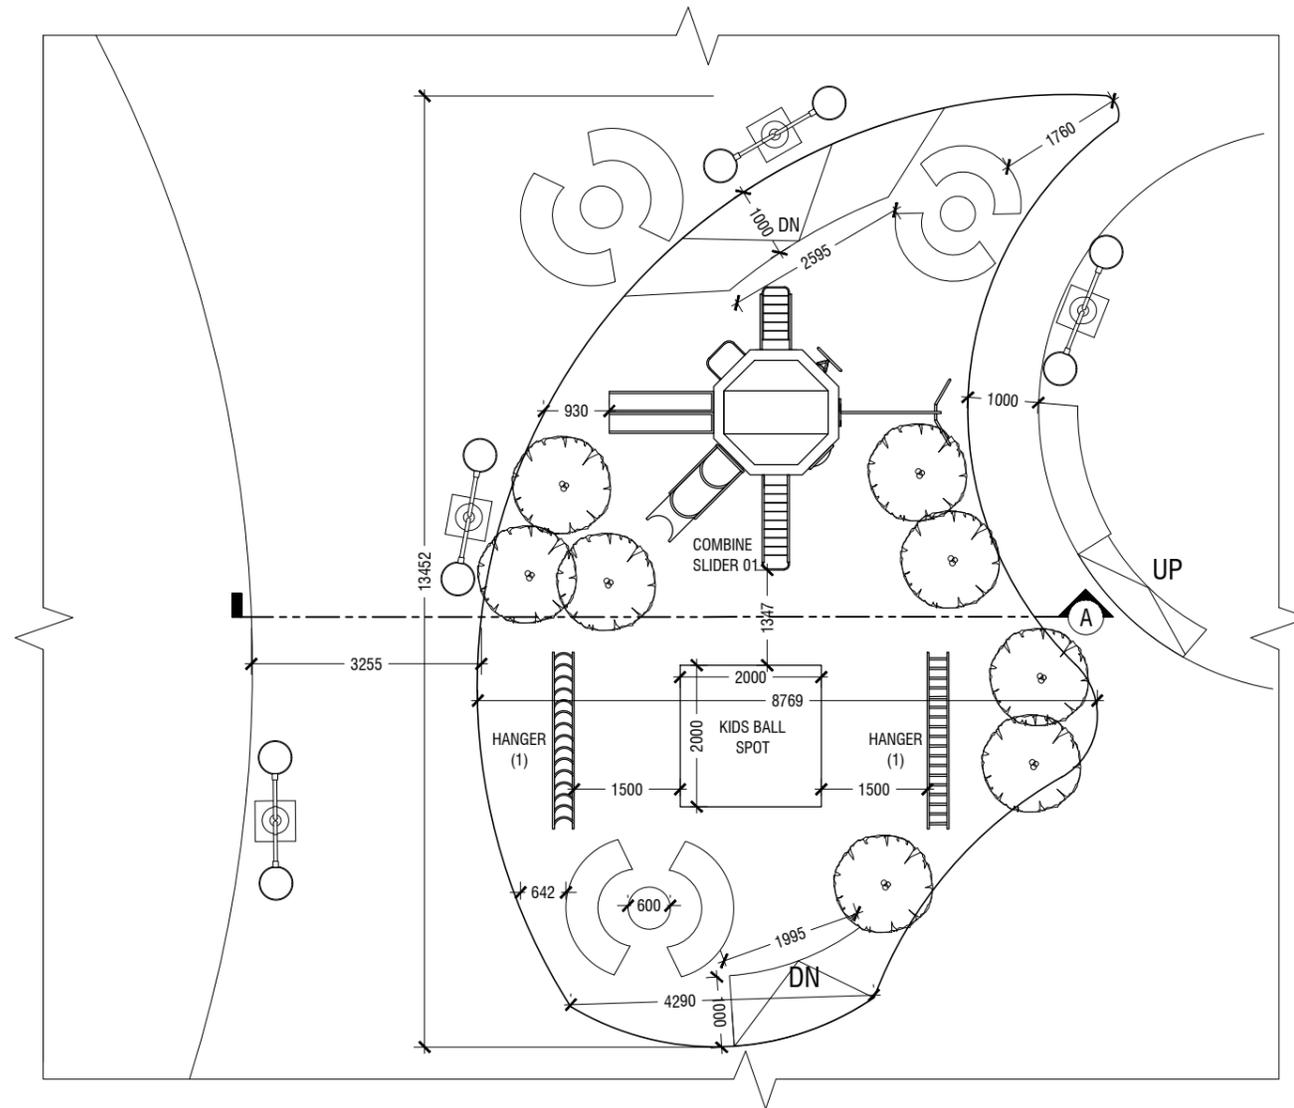

PLAN VIEW

NOTE

- FFL = FLOOR FINISH LINE
- SFL = SUNKEN FLOOR LINE
- NGL = NATURAL GROUND LEVEL
- RFL = RAISED FLOOR LEVEL



Contact: 7989966, 7691671
Email: info@maco.mv

CLIENT:
SECRETARIAT OF MULAH
COUNCIL

PROJECT:
PARK DESIGN
M.MULAH

DESIGNER :
NAAJID
SHIFAU
ASIF
FAYYAH

SCALE: AS GIVEN


DRWNG TITLE : AS GIVN

DATE: D14M11Y22

REVISION NO. : 00


FILE NAME:
\\DLINK-031BBD\Volume_1\MACO
PROJECTS\2022\MULAH PARK DESIGN

WARNING:
- This drawing shall not be used for construction unless certified.
- Contractor to verify all dimensions of existing works on site before commencing any work or preparing shop drawings.
- Do not scale drawings, use written dimensions only.
- This drawing is to be read in conjunction with the specifications and conditions of contract.
- This drawing and design is copyright and no portion may be reproduced without the permission of the MACO architects

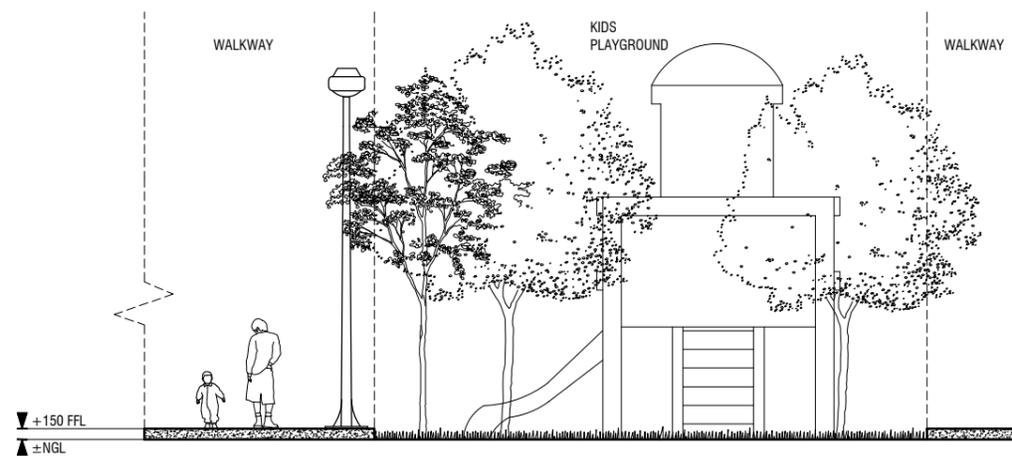


3.1 SECTION - A
PARK DETAILS
SCALE 1:100

ID12

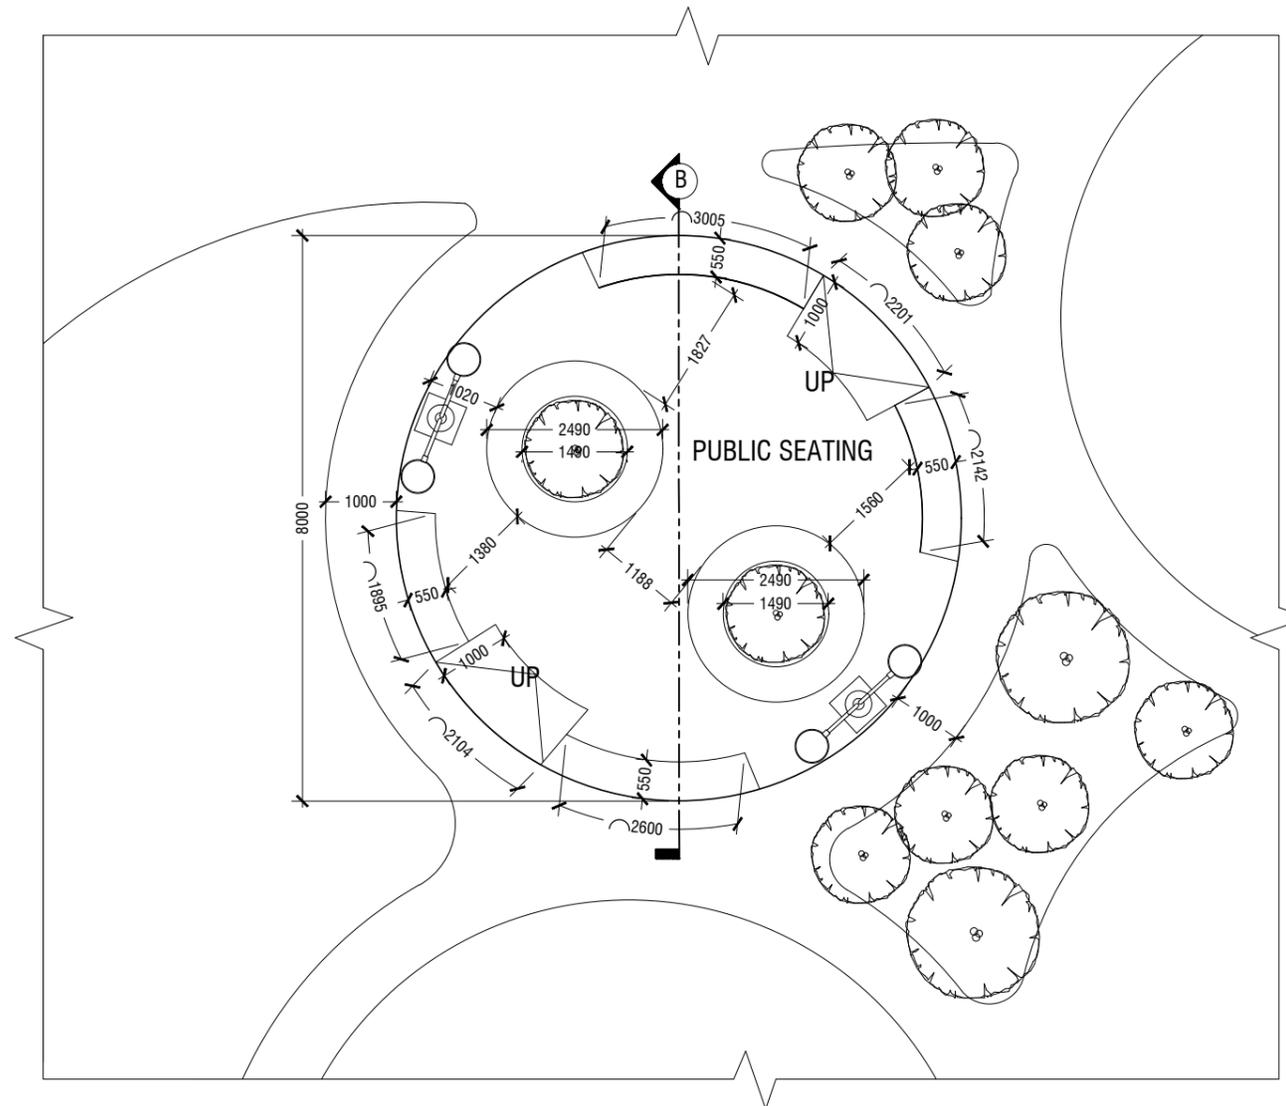

PLAN VIEW

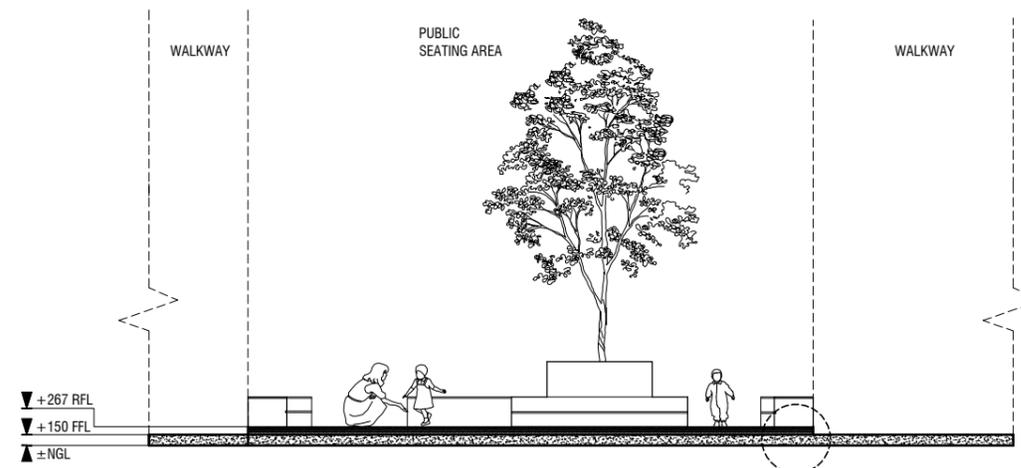

DETAIL B

NOTE

- FFL = FLOOR FINISH LINE
- SFL = SUNKEN FLOOR LINE
- NGL = NATURAL GROUND LEVEL
- RFL = RAISED FLOOR LEVEL

MACO
DESIGNS

Contact: 7989966, 7691671
Email: info@maco.mv

CLIENT:
SECRETARIAT OF MULAH
COUNCIL

PROJECT:
PARK DESIGN
M.MULAH

DESIGNER :
NAAJID
SHIFAU
ASIF
FAYYAH

SCALE: AS GIVEN

DRWNG TITLE : AS GIVN

DATE: D14M11Y22


REVISION NO. 00

FILE NAME:
\\DLINK-031BBD\Volume_1\MACO
PROJECTS\2022\MULAH PARK DESIGN


WARNING:
- This drawing shall not be used for construction unless certified.
- Contractor to verify all dimensions of existing works on site before commencing any work or preparing shop drawings.
- Do not scale drawings, use written dimensions only.
- This drawing is to be read in conjunction with the specifications and conditions of contract.
- This drawing and design is copyright and no portion may be reproduced without the permission of the MACO architects

3.2 SECTION - B
PARK DETAILS
SCALE 1:100

ID13

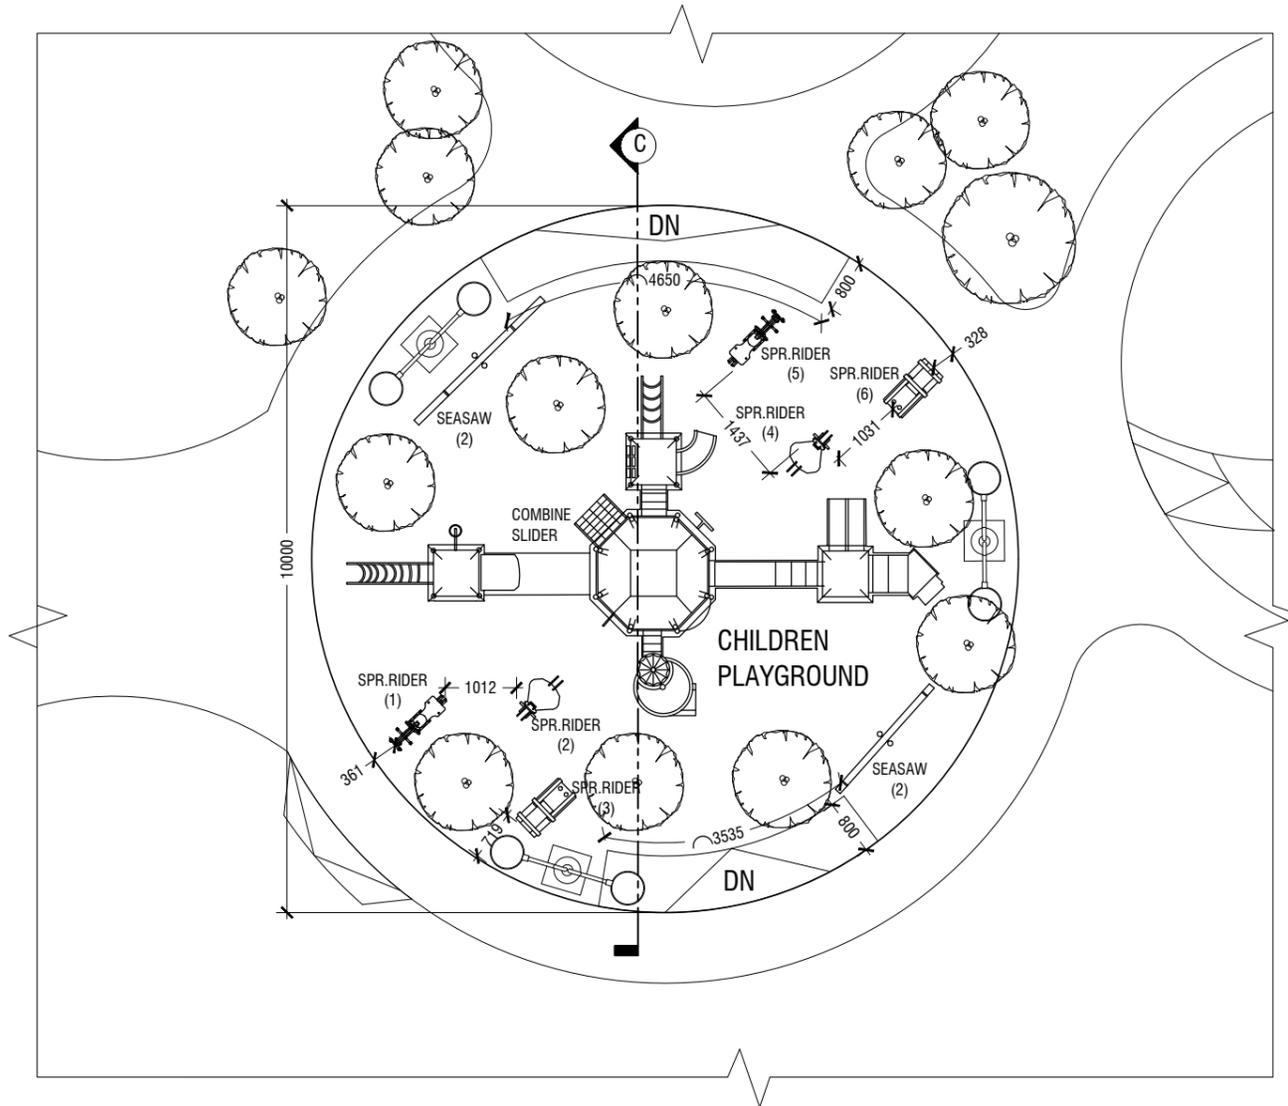

PLAN VIEW

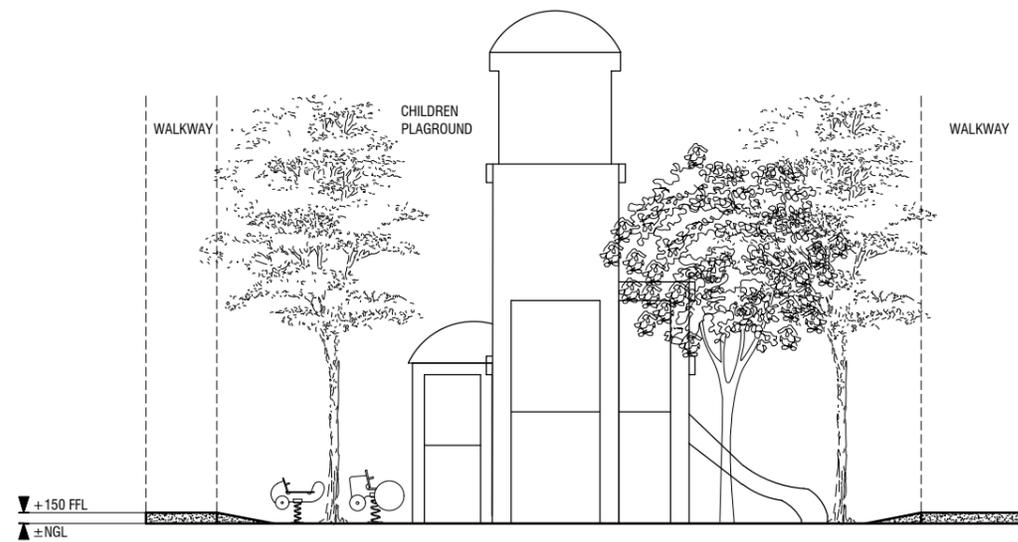

3.3 SECTION - C
PARK DETAILS
SCALE 1:100

NOTE

- FFL = FLOOR FINISH LINE
- SFL = SUNKEN FLOOR LINE
- NGL = NATURAL GROUND LEVEL
- RFL = RAISED FLOOR LEVEL



Contact: 7989966, 7691671
Email: info@maco.mv

CLIENT:
SECRETARIAT OF MULAH
COUNCIL

PROJECT:
PARK DESIGN
M.MULAH

DESIGNER :
NAAJID
SHIFAU
ASIF
FAYYAH

SCALE: AS GIVEN

DRWNG TITLE : AS GIVN


DATE: D14M11Y22

REVISION NO. : 00


FILE NAME:
\\DLINK-031BBD\Volume_1\MACO
PROJECTS\2022\MULAH PARK DESIGN

WARNING:
- This drawing shall not be used for construction unless certified.
- Contractor to verify all dimensions of existing works on site before commencing any work or preparing shop drawings.
- Do not scale drawings, use written dimensions only.
- This drawing is to be read in conjunction with the specifications and conditions of contract.
- This drawing and design is copyright and no portion may be reproduced without the permission of the MACO architects

ID14

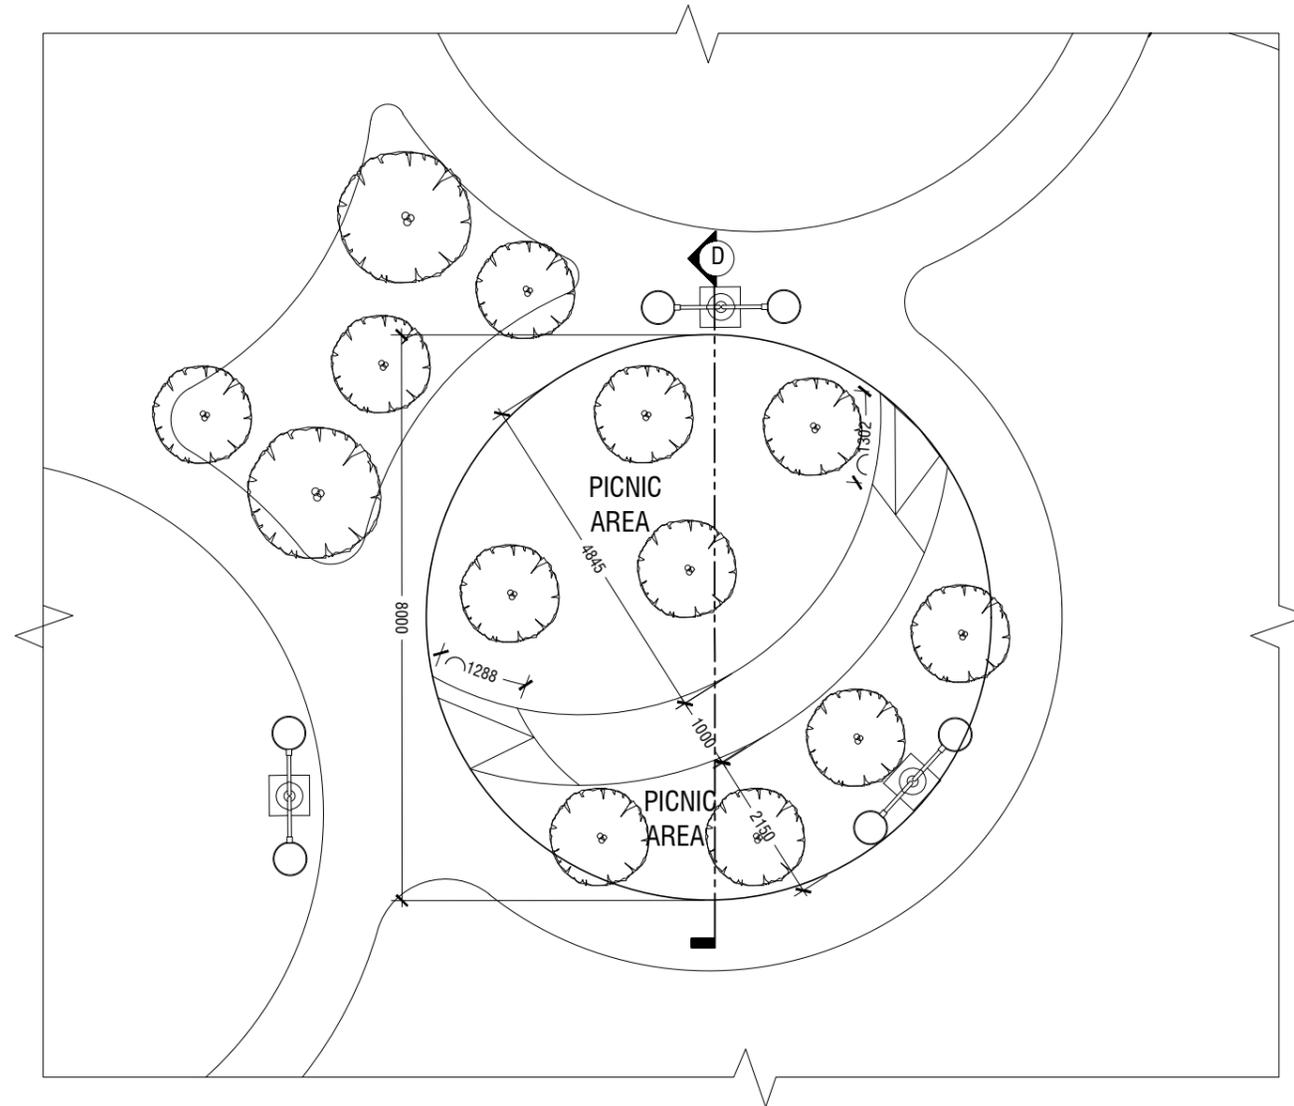

PLAN VIEW

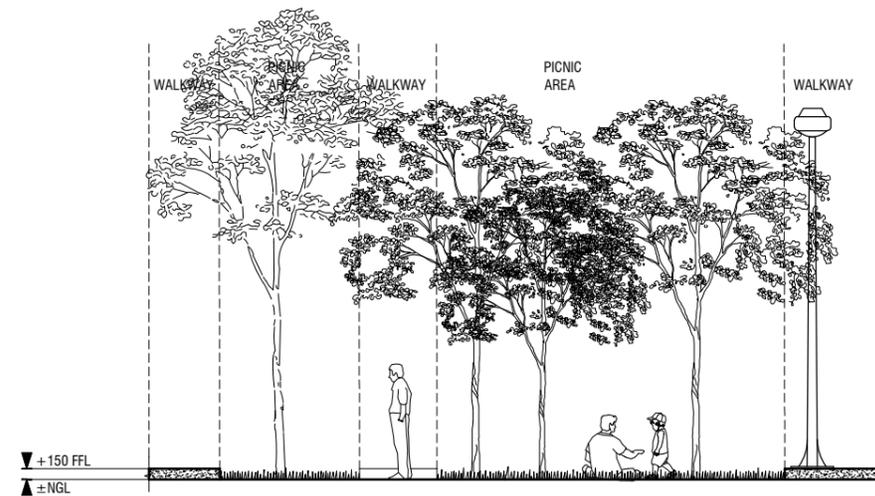

3.4 SECTION - D
PARK DETAILS
SCALE 1:100

NOTE

- FFL = FLOOR FINISH LINE
- SFL = SUNKEN FLOOR LINE
- NGL = NATURAL GROUND LEVEL
- RFL = RAISED FLOOR LEVEL

MACO
DESIGNS

Contact: 7989966, 7691671
Email: info@maco.mv

CLIENT:
SECRETARIAT OF MULAH
COUNCIL

PROJECT:
PARK DESIGN
M.MULAH

DESIGNER :
NAAJID
SHIFAU
ASIF
FAYYAH

SCALE: AS GIVEN

DRWNG TITLE : AS GIVN


DATE: D14M11Y22

REVISION NO. - 00


FILE NAME:
\\DLINK-031BBD\Volume_1\MACO
PROJECTS\2022\MULAH PARK DESIGN

WARNING:
- This drawing shall not be used for construction unless certified.
- Contractor to verify all dimensions of existing works on site before commencing any work or preparing shop drawings.
- Do not scale drawings, use written dimensions only.
- This drawing is to be read in conjunction with the specifications and conditions of contract.
- This drawing and design is copyright and no portion may be reproduced without the permission of the MACO architects

ID15

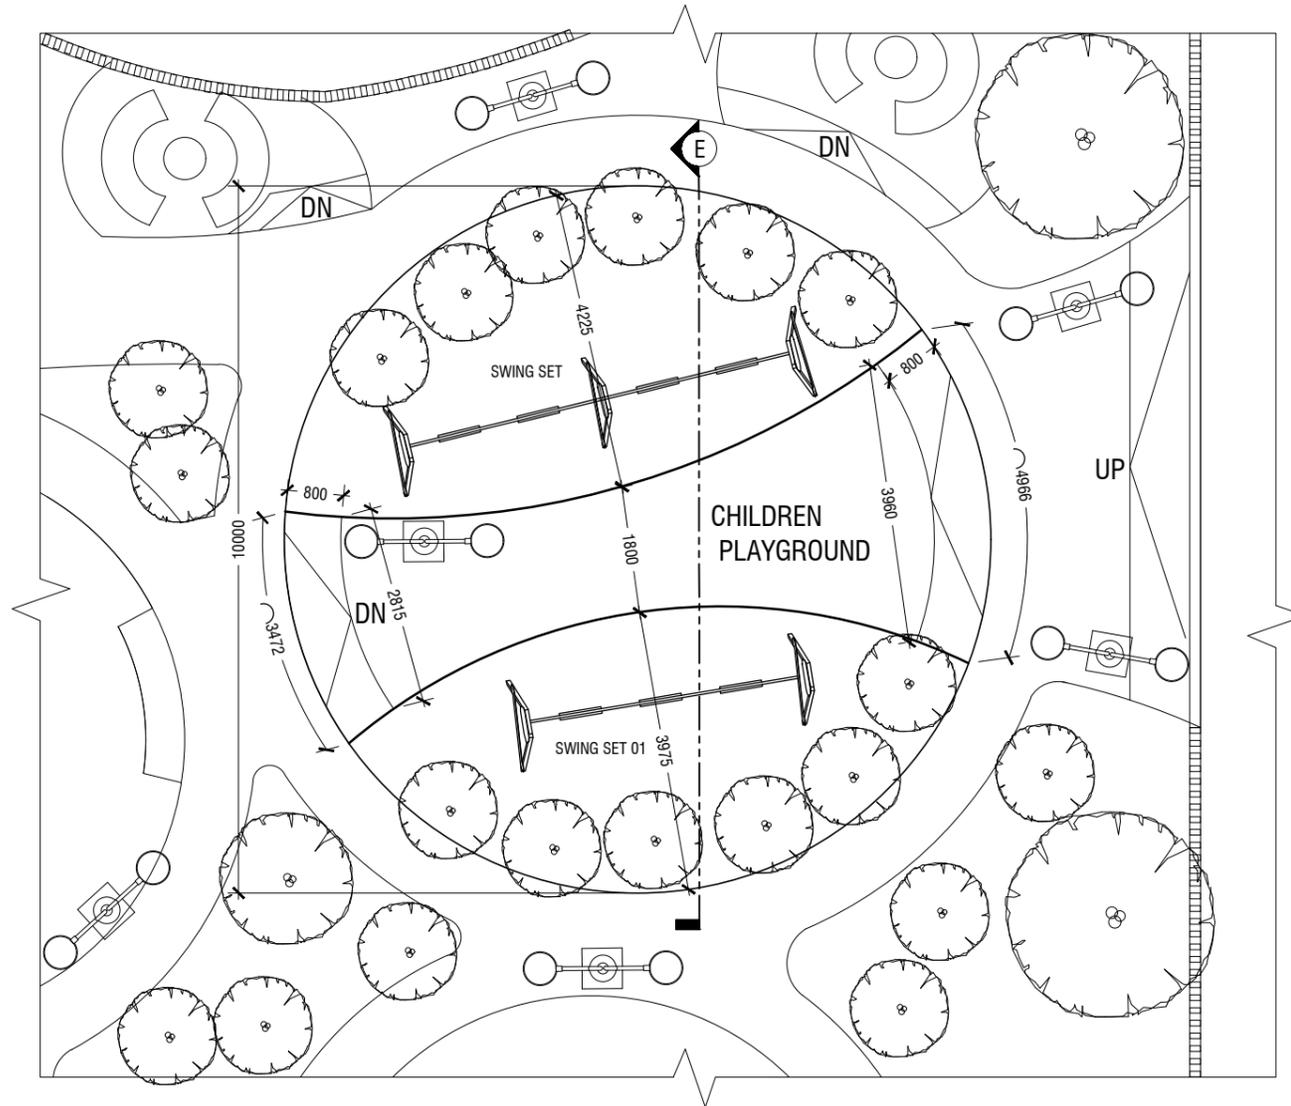

PLAN VIEW

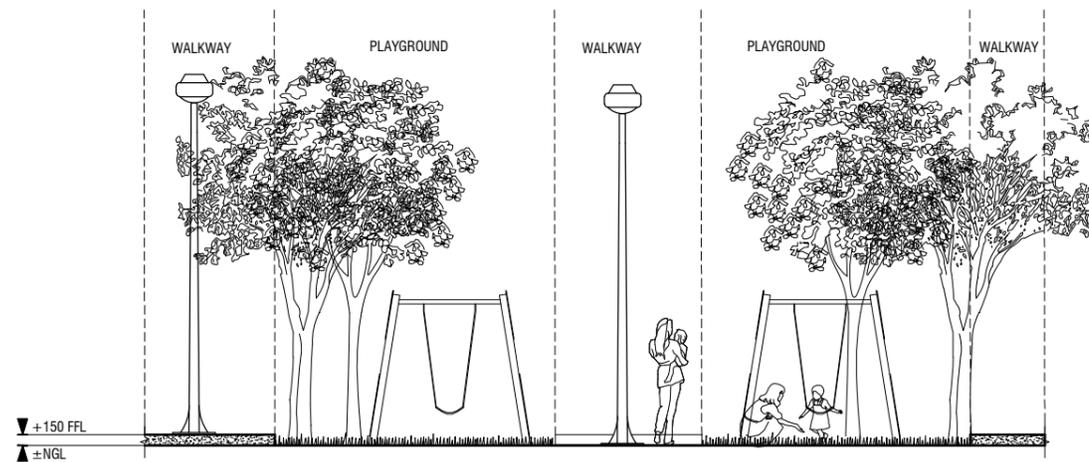

3.5 SECTION - E
PARK DETAILS
SCALE 1:100

NOTE

- FFL = FLOOR FINISH LINE
- SFL = SUNKEN FLOOR LINE
- NGL = NATURAL GROUND LEVEL
- RFL = RAISED FLOOR LEVEL

MACO
DESIGNS

Contact: 7989966, 7691671
Email: info@maco.mv

CLIENT:
SECRETARIAT OF MULAH
COUNCIL

PROJECT:
PARK DESIGN
M.MULAH

DESIGNER :
NAAJID
SHIFAU
ASIF
FAYYAH

SCALE: AS GIVEN

DRWNG TITLE : AS GIVN

DATE: D14M11Y22

REVISION NO. 00






FILE NAME:
\\DLINK-031BBD\Volume_1\MACO
PROJECTS\2022\MULAH PARK DESIGN

WARNING:
- This drawing shall not be used for construction unless certified.
- Contractor to verify all dimensions of existing works on site before commencing any work or preparing shop drawings.
- Do not scale drawings, use written dimensions only.
- This drawing is to be read in conjunction with the specifications and conditions of contract.
- This drawing and design is copyright and no portion may be reproduced without the permission of the MACO architects

ID16

NOTE

- FFL = FLOOR FINISH LINE
- SFL = SUNKEN FLOOR LINE
- NGL = NATURAL GROUND LEVEL
- RFL = RAISED FLOOR LEVEL

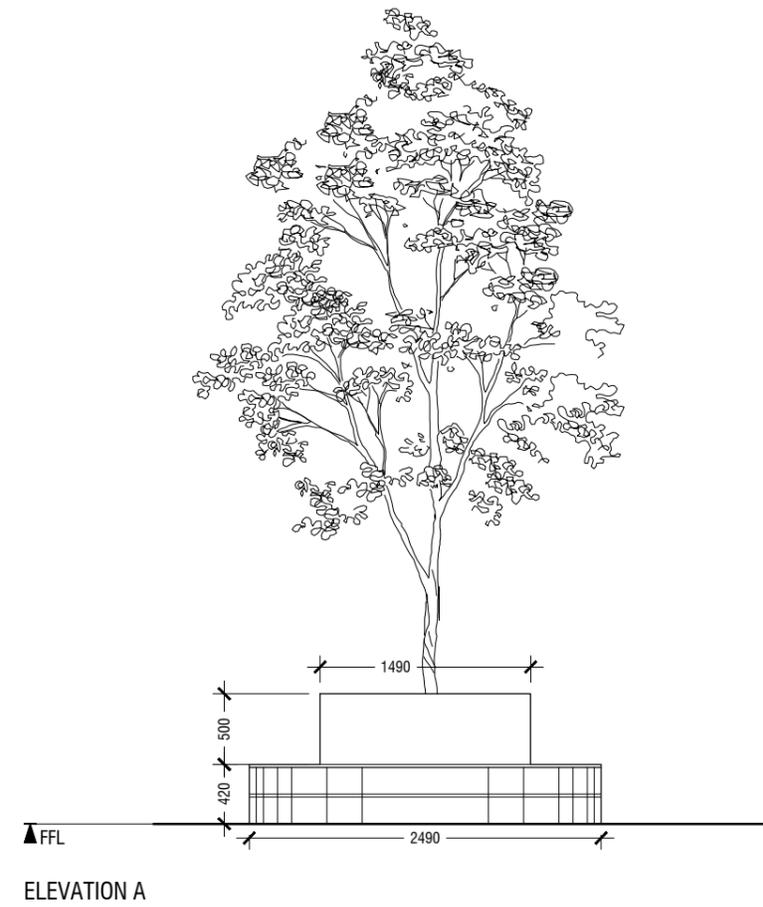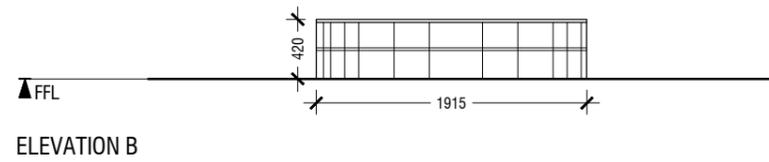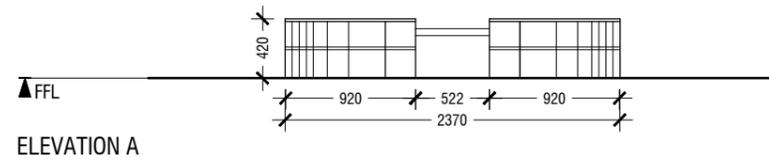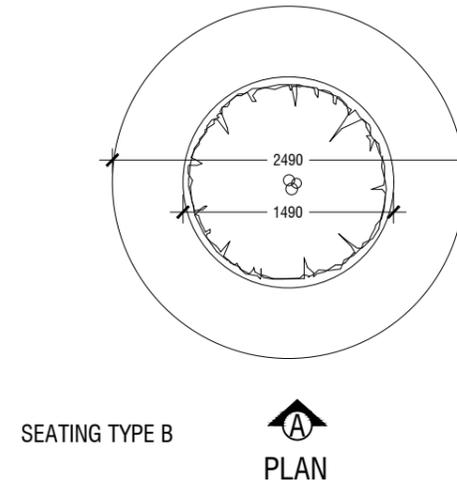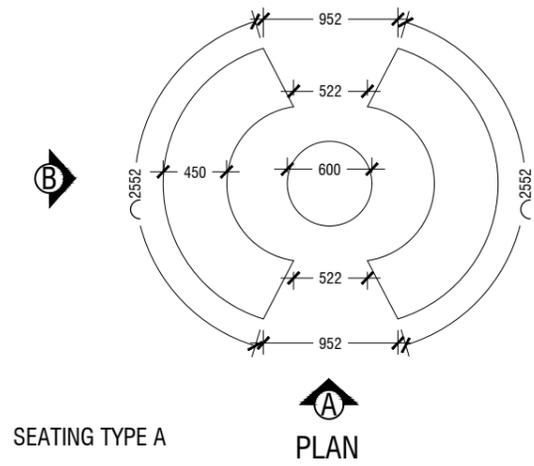

Contact: 7989966, 7691671
Email: info@maco.mv

CLIENT:
SECRETARIAT OF MULAH
COUNCIL

PROJECT:
PARK DESIGN
M.MULAH

DESIGNER :
NAAJID
SHIFAU
ASIF
FAYYAH

SCALE: AS GIVEN

DRWNG TITLE : AS GIVN

DATE: D14M11Y22

REVISION NO.: 00

FILE NAME:
\\DLINK-031BBD\Volume_1\MACO
PROJECTS\2022\MULAH PARK DESIGN

WARNING:
- This drawing shall not be used for construction unless certified.
- Contractor to verify all dimensions of existing works on site before commencing any work or preparing shop drawings.
- Do not scale drawings, use written dimensions only.
- This drawing is to be read in conjunction with the specifications and conditions of contract.
- This drawing and design is copyright and no portion may be reproduced without the permission of the MACO architects

4.3 SEATING
SCALE 1:50

ID20