


KULHUDHUFFUSHI REGIONAL HOSPITAL

Existing floor plan

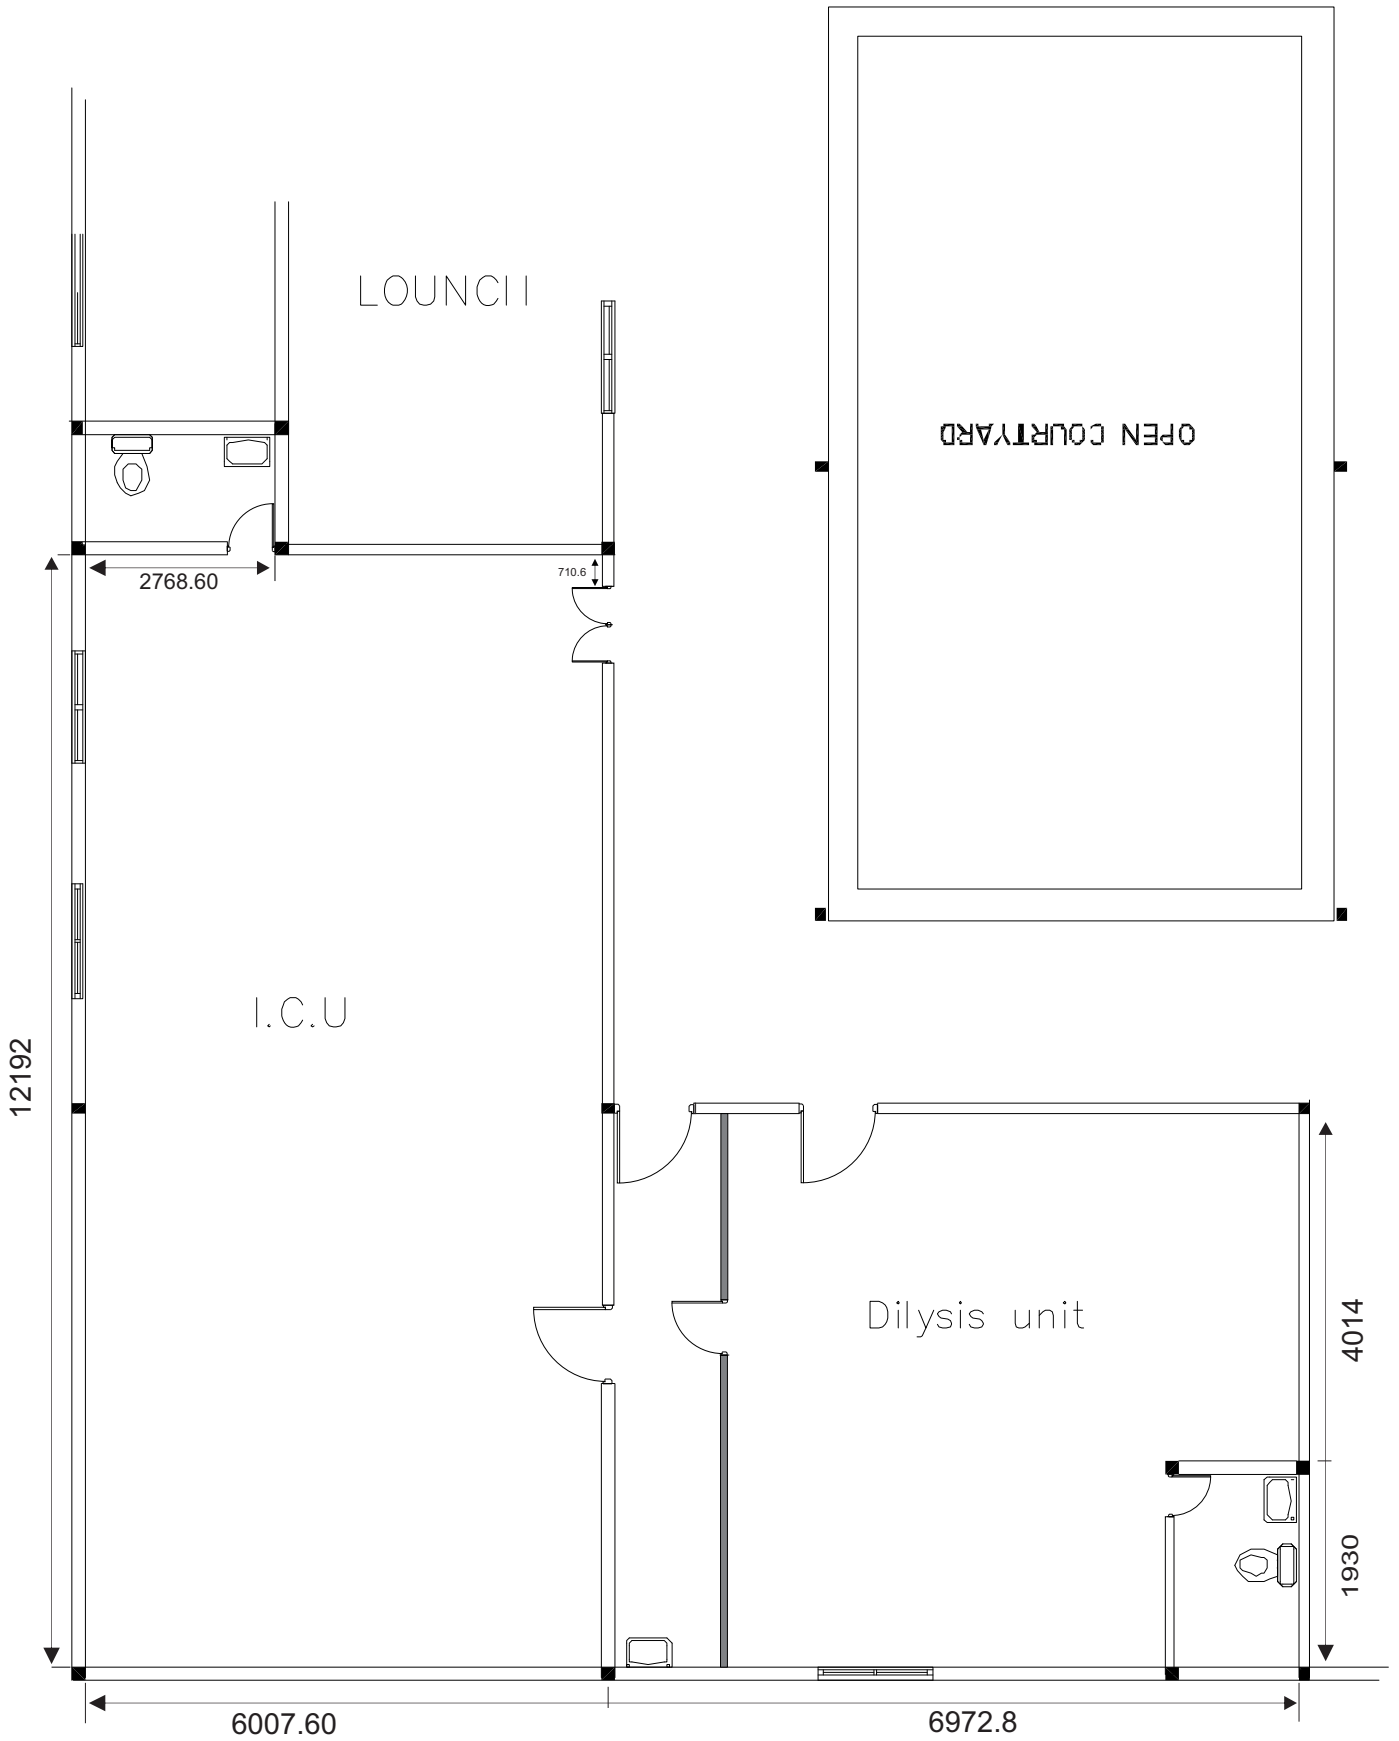

KULHUDHUFFUSHI REGIONAL HOSPITAL

Propose floor area

