


RAIN WATER COLLECTION SYSTEM


Mosque site

V.Fulidhoo


March 2018

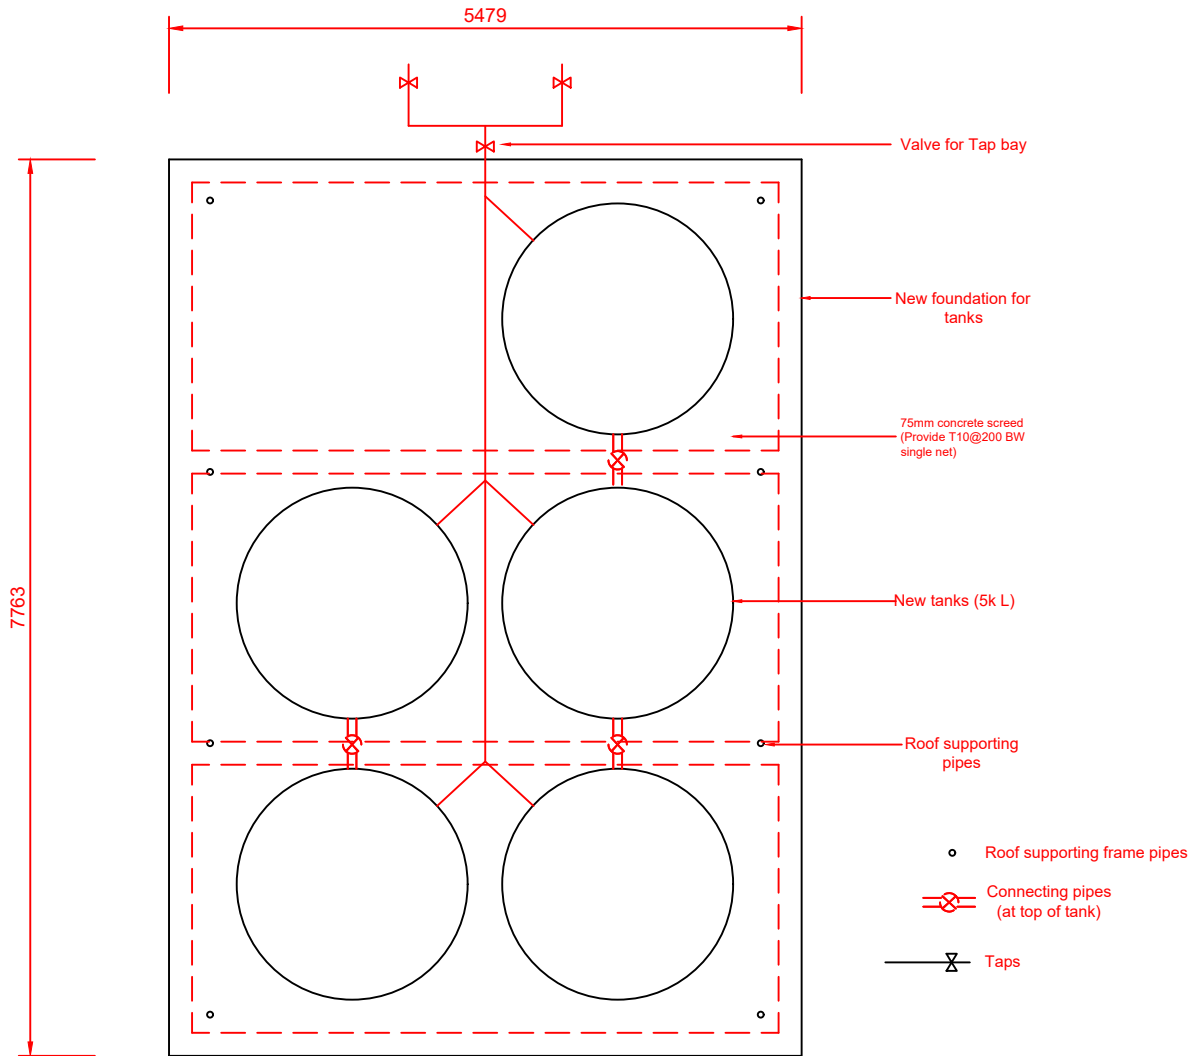


WATER TANK ARRANGEMENT - PLAN
STADIUM SITE

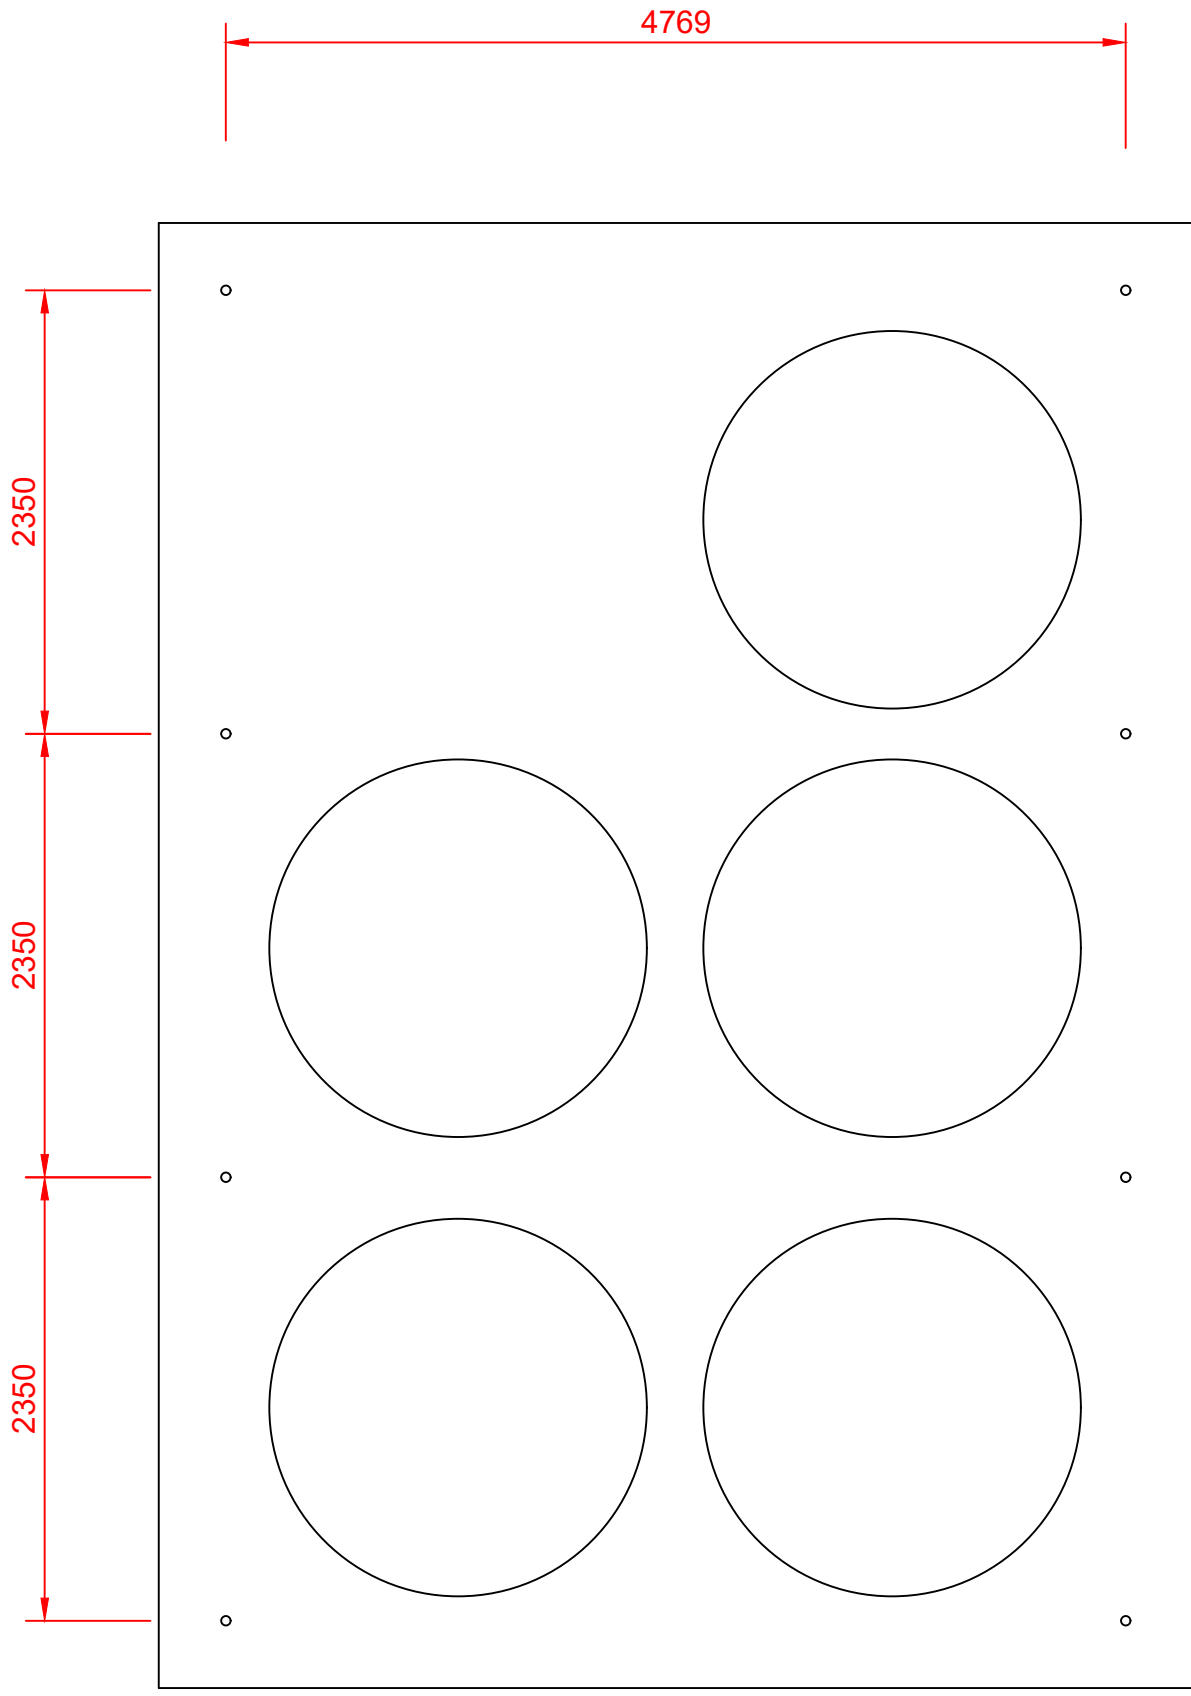


ROOF SUPPORTING PIPE ARRANGEMENT - PLAN
STADIUM SITE

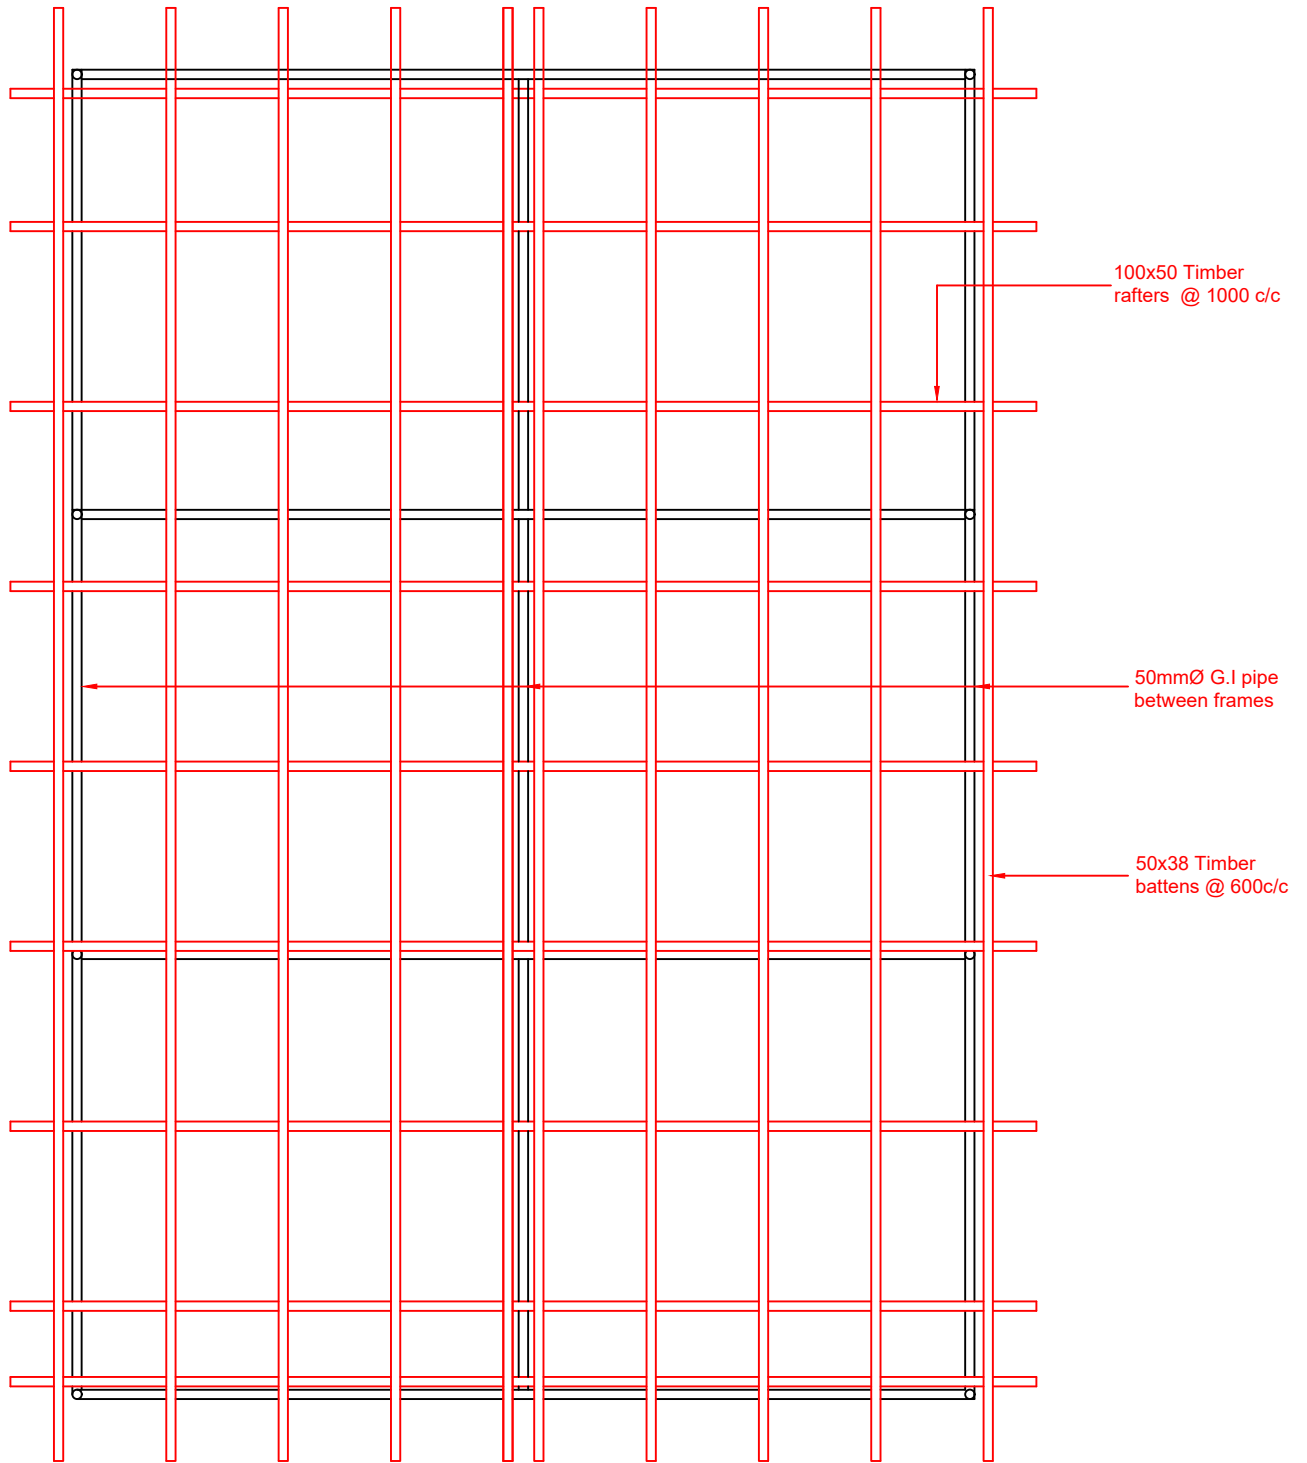


ROOF FRAMING PLAN
STADIUM SITE

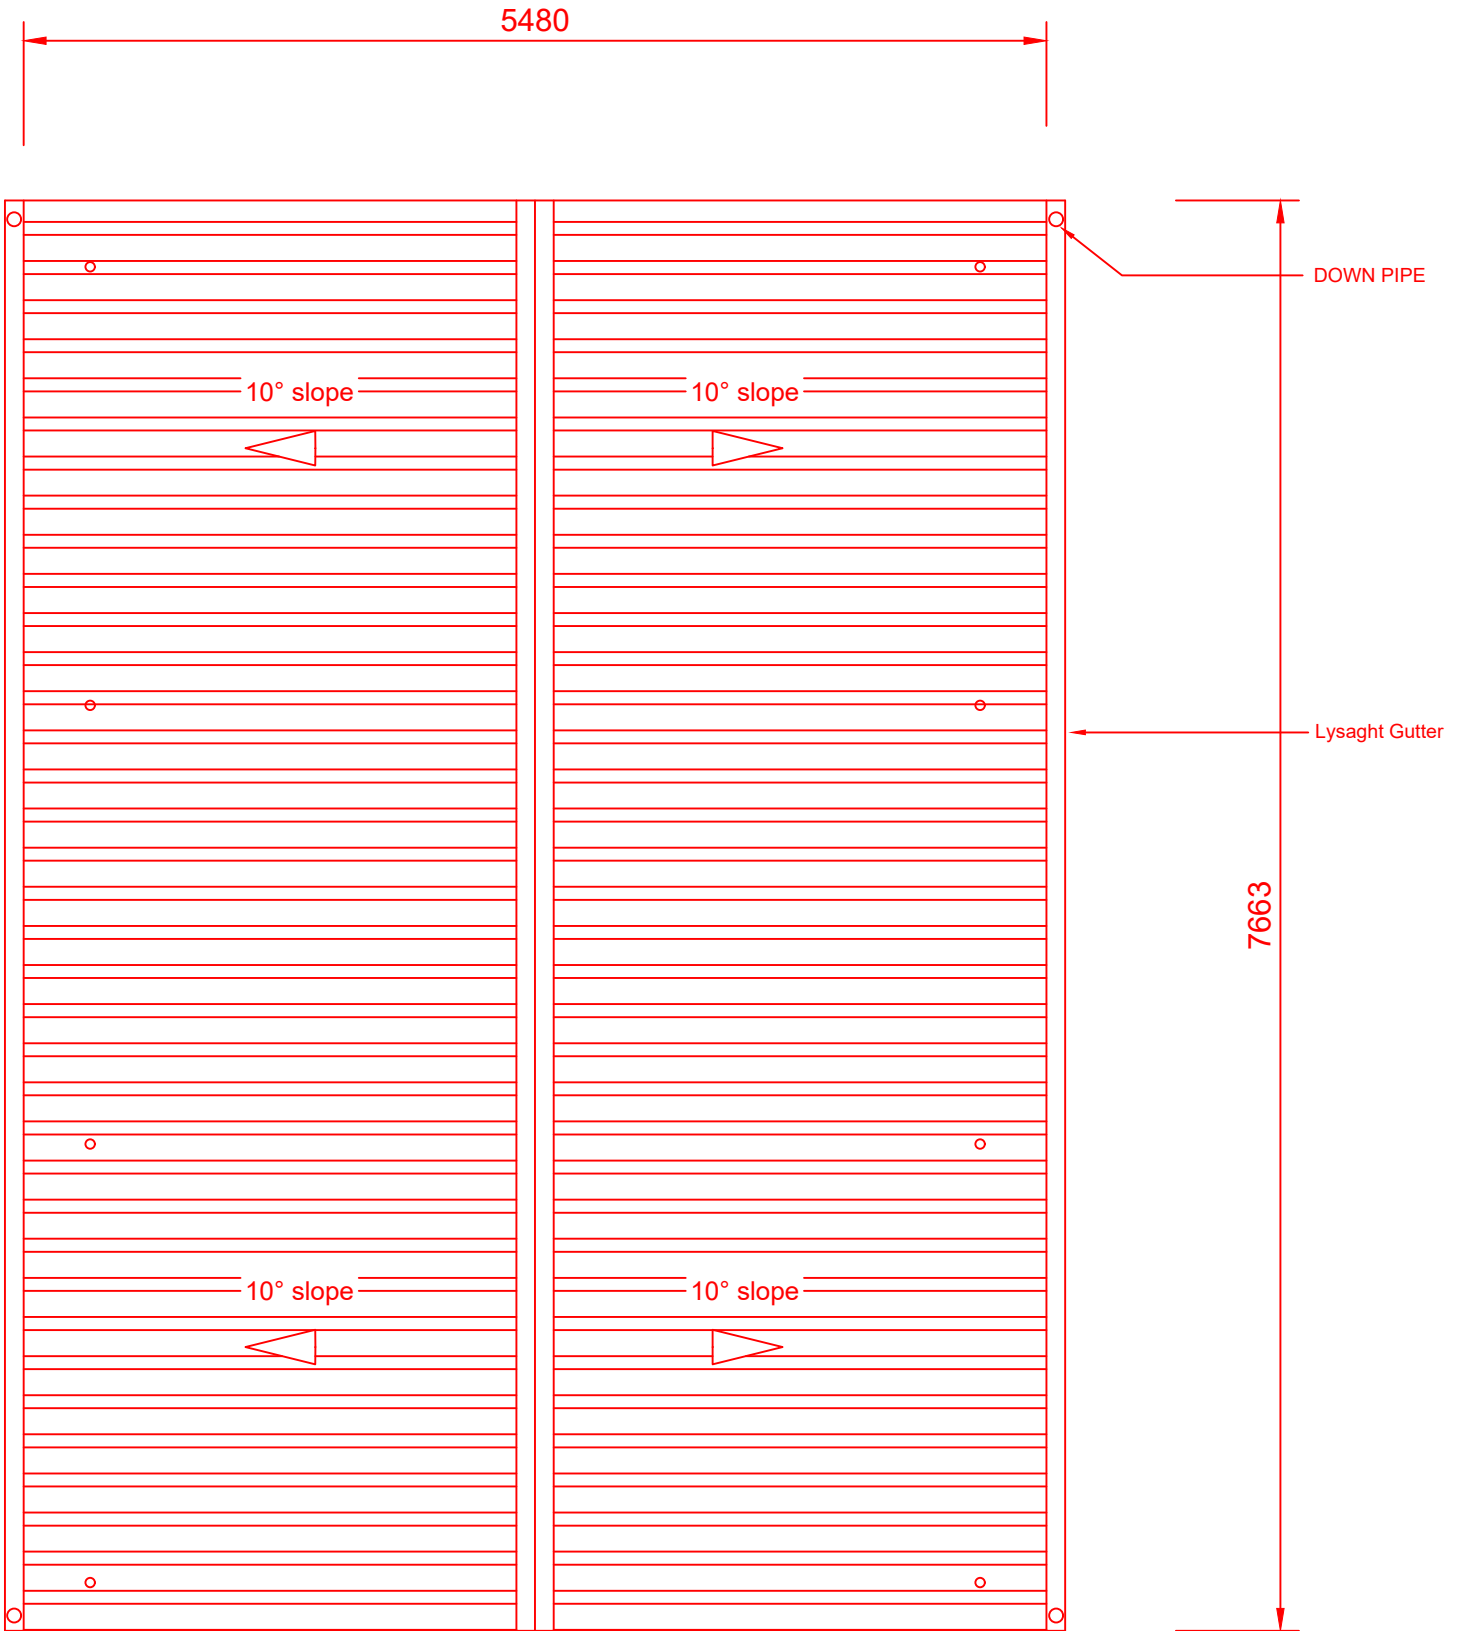


ROOF PLAN OVER WATER TANKS
STADIUM SITE

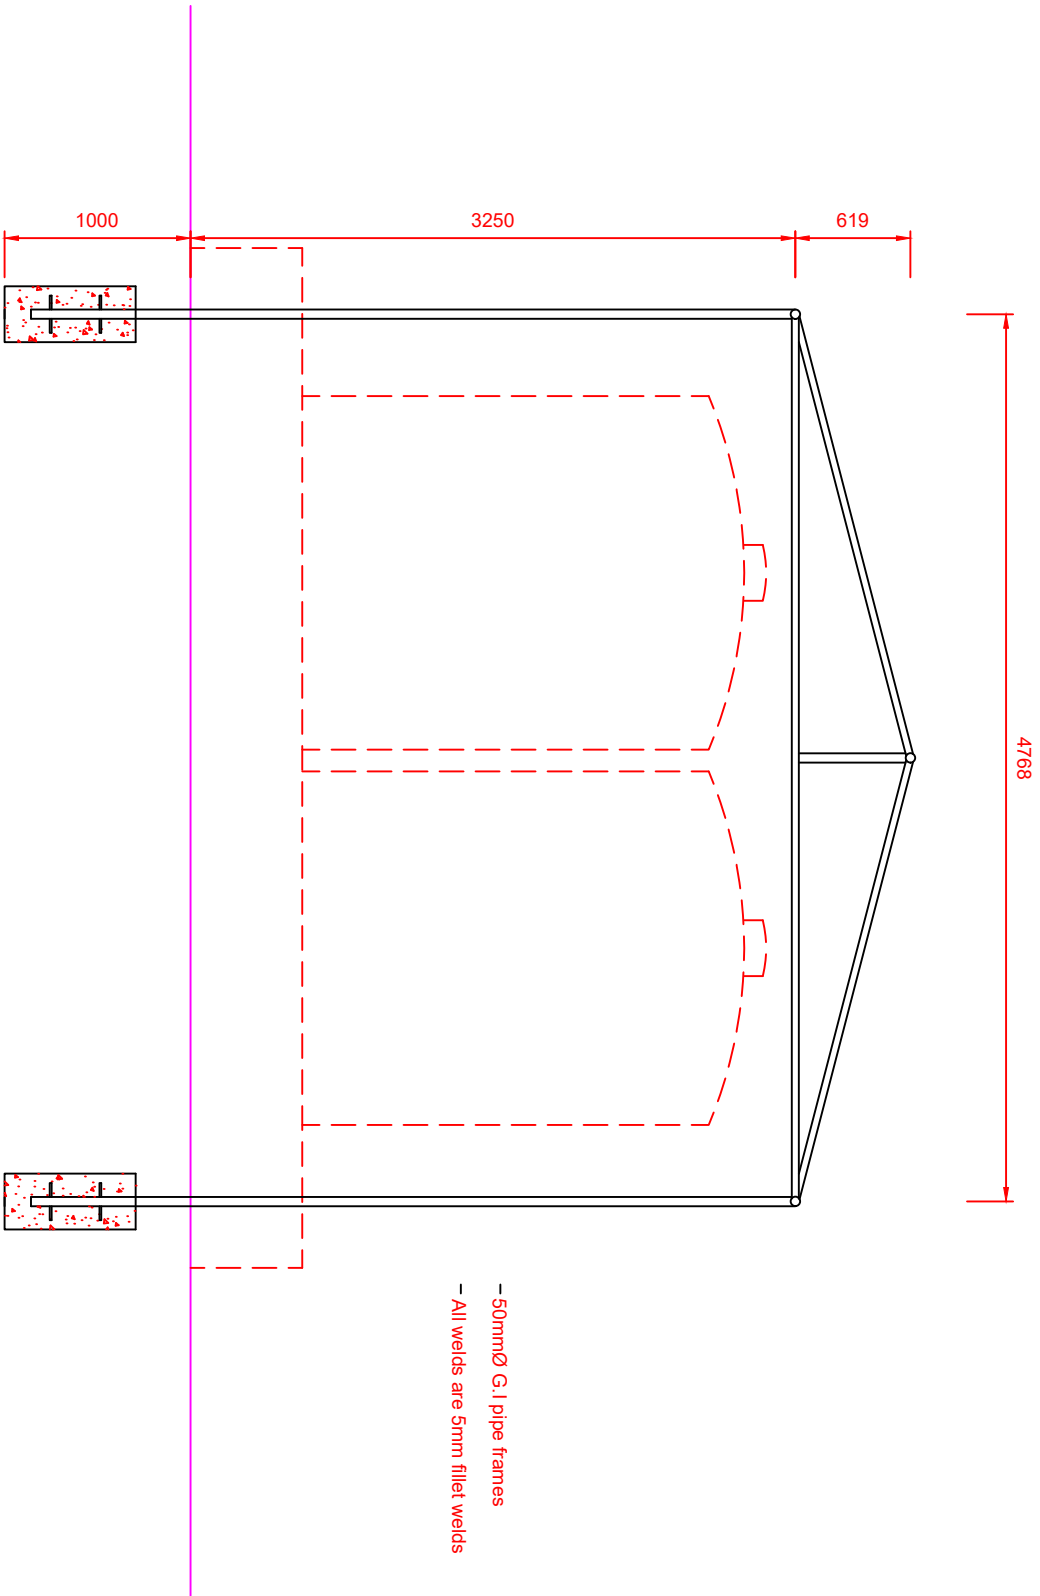


ROOF SUPPORTING FRAME DETAIL
STADIUM SITE

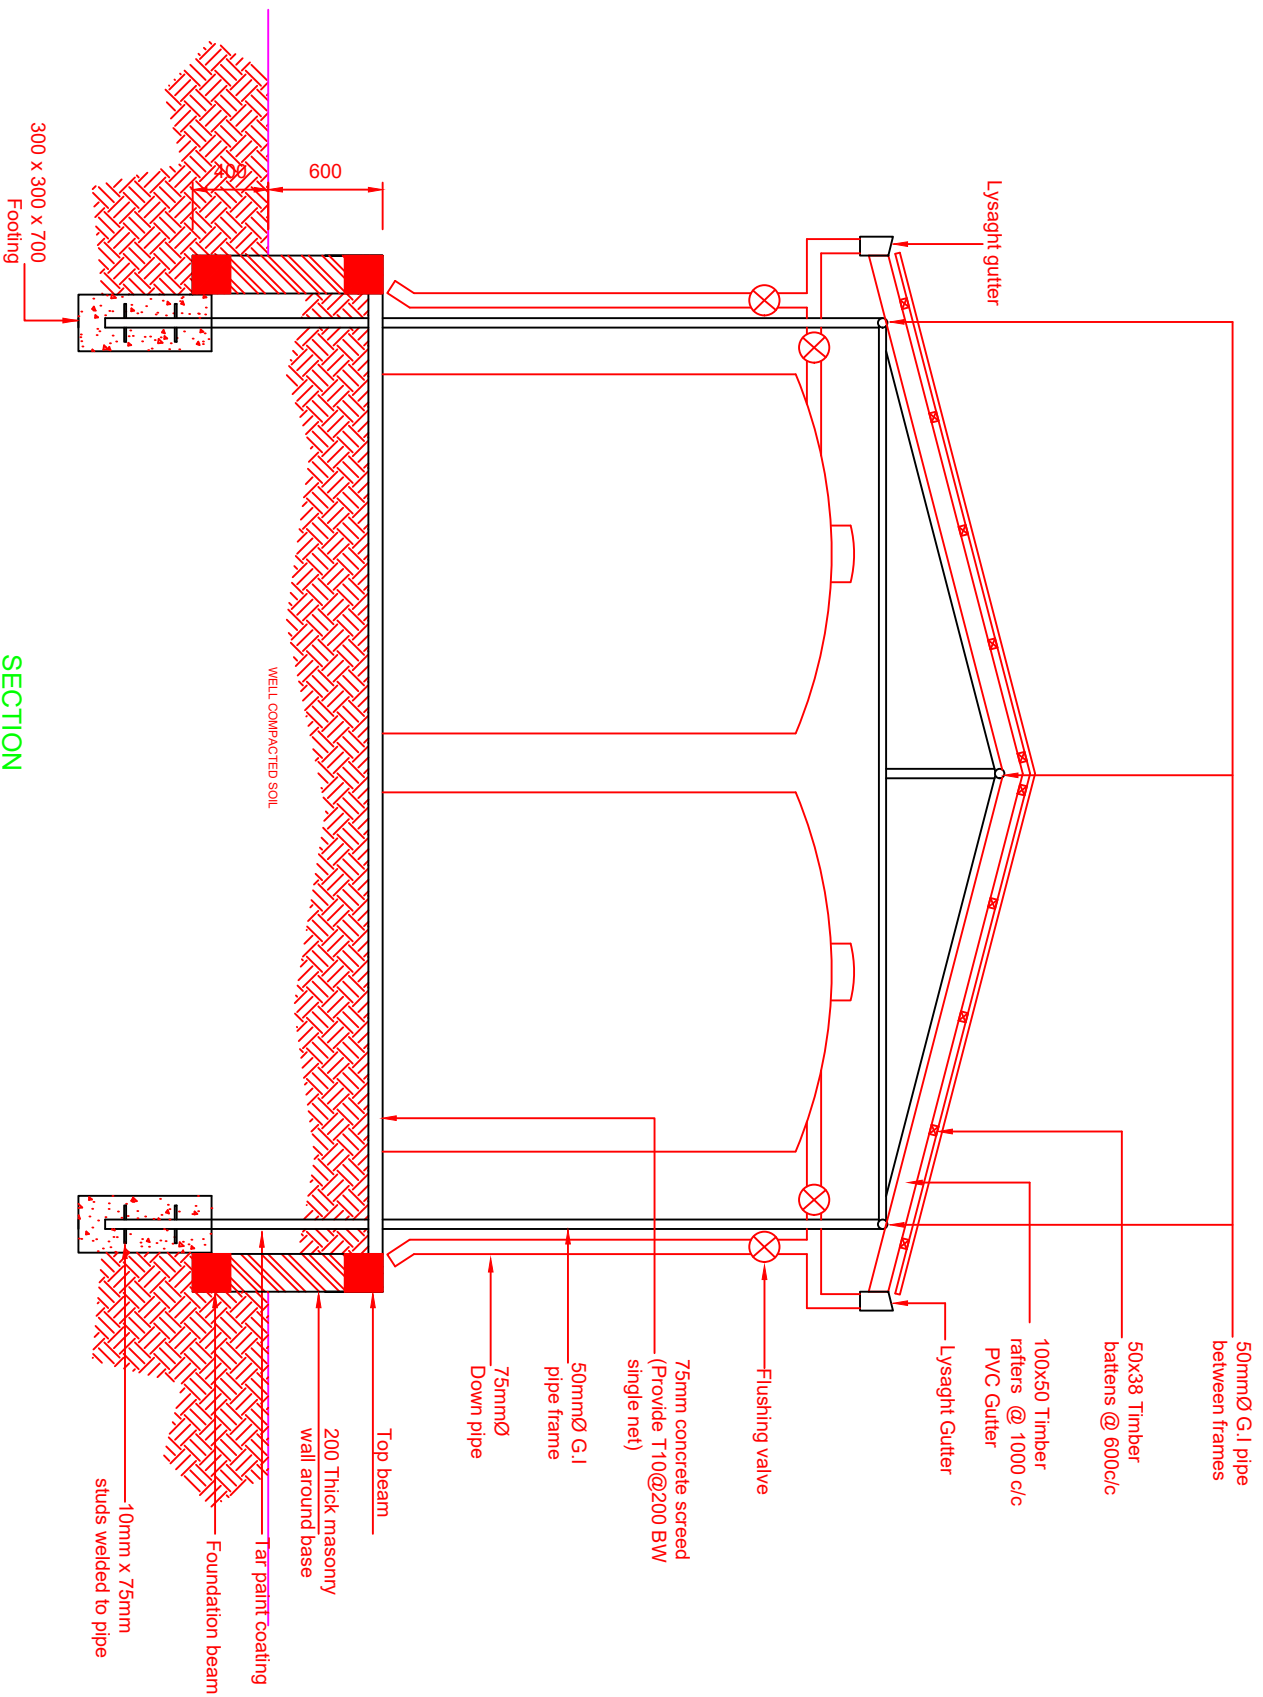


SECTION
STADIUM SITE

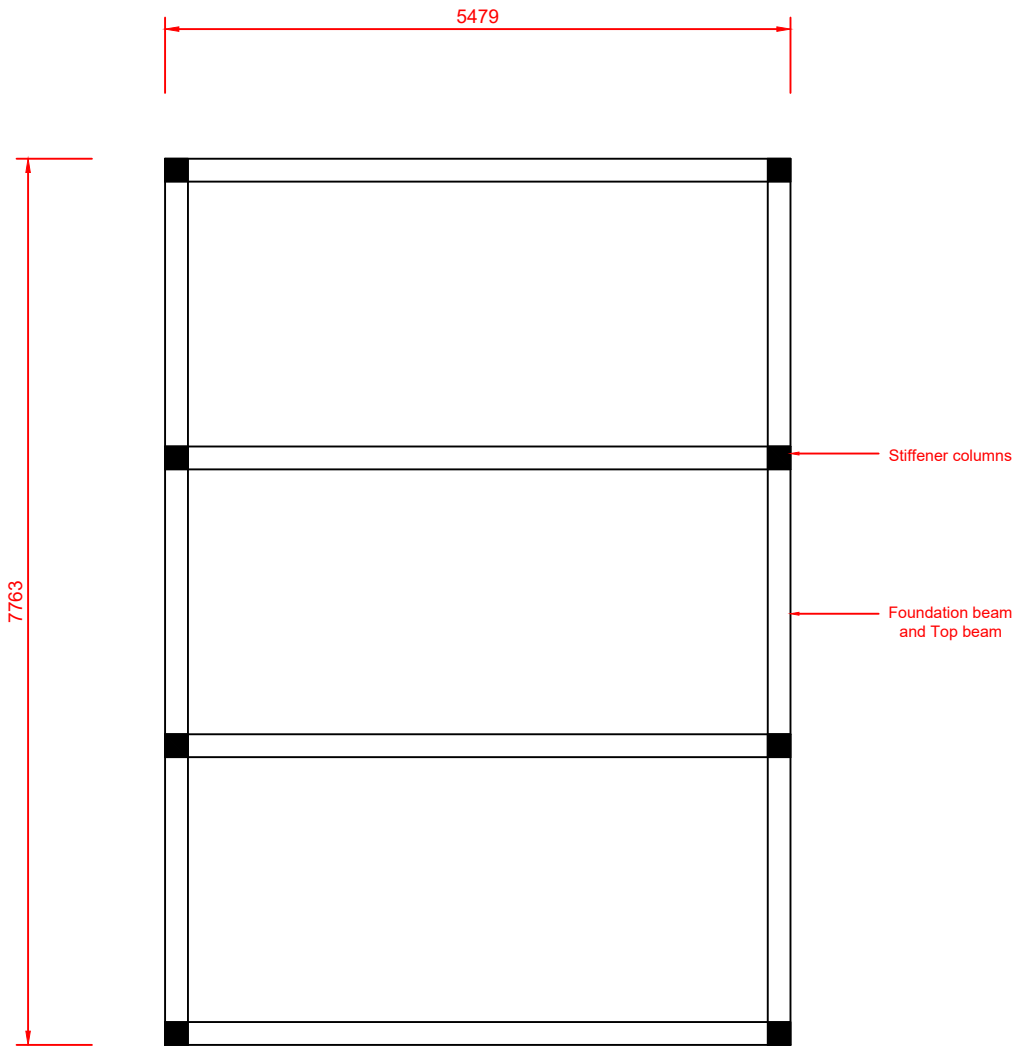


FOUNDATION PLAN
STADIUM SITE

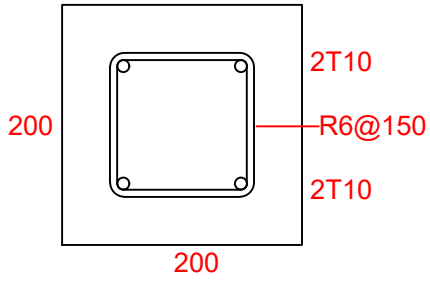


STIFFENER COLUMNS

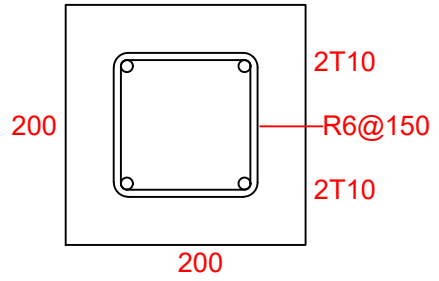


FOUNDATION BEAM

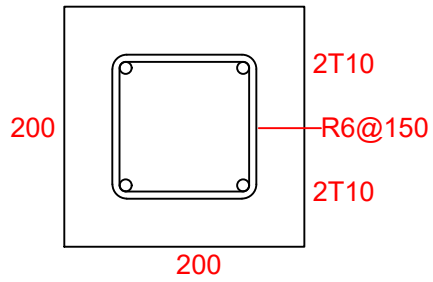

TOP BEAM

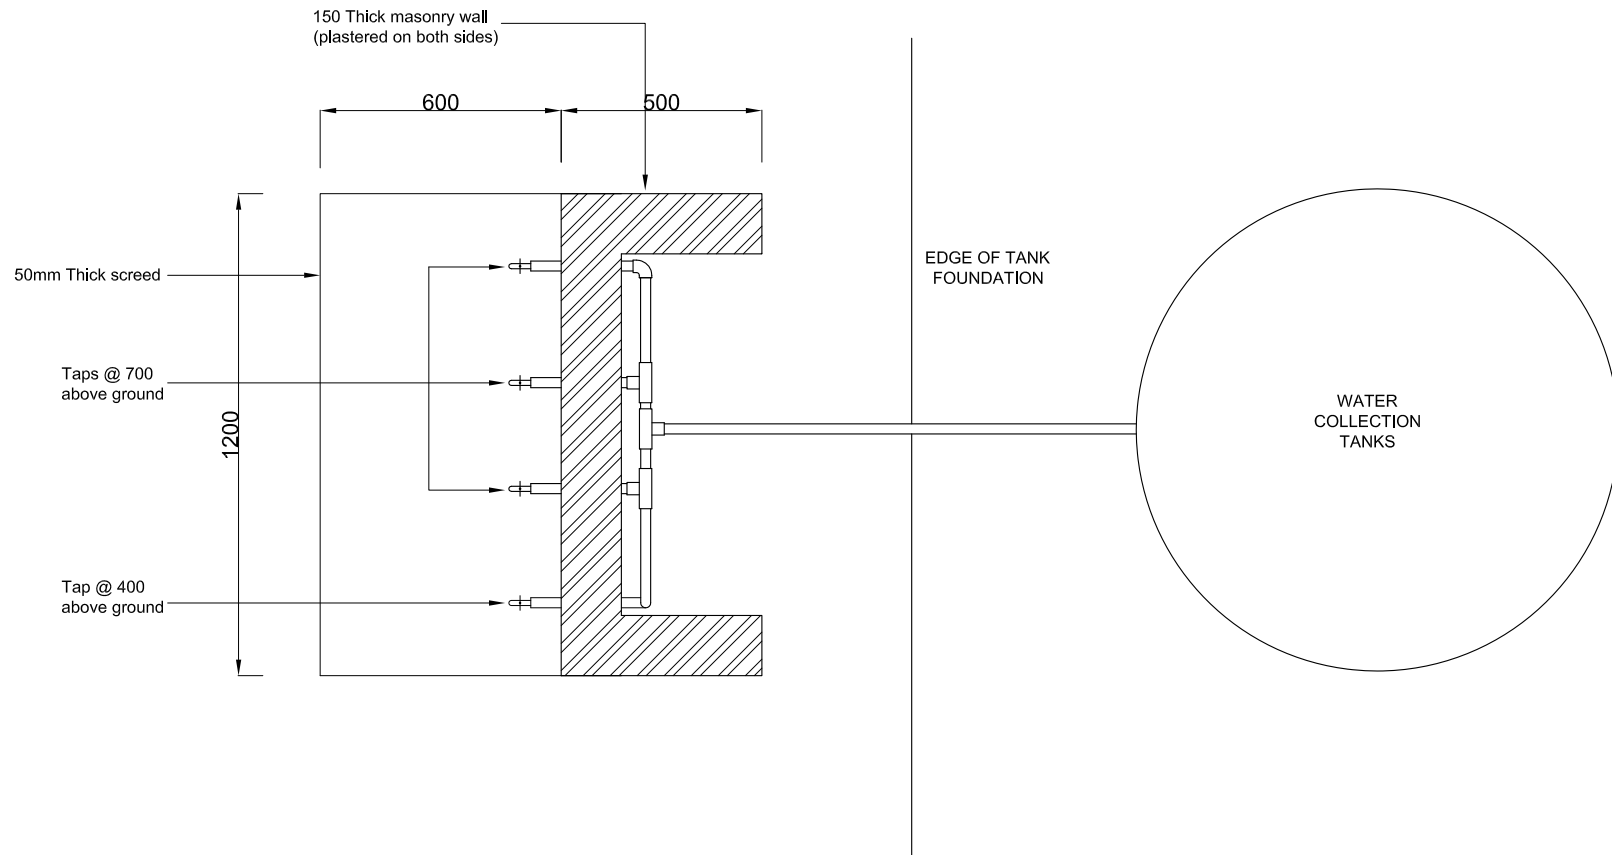

WATER DISTRIBUTION TAPPING STATION
PLAN

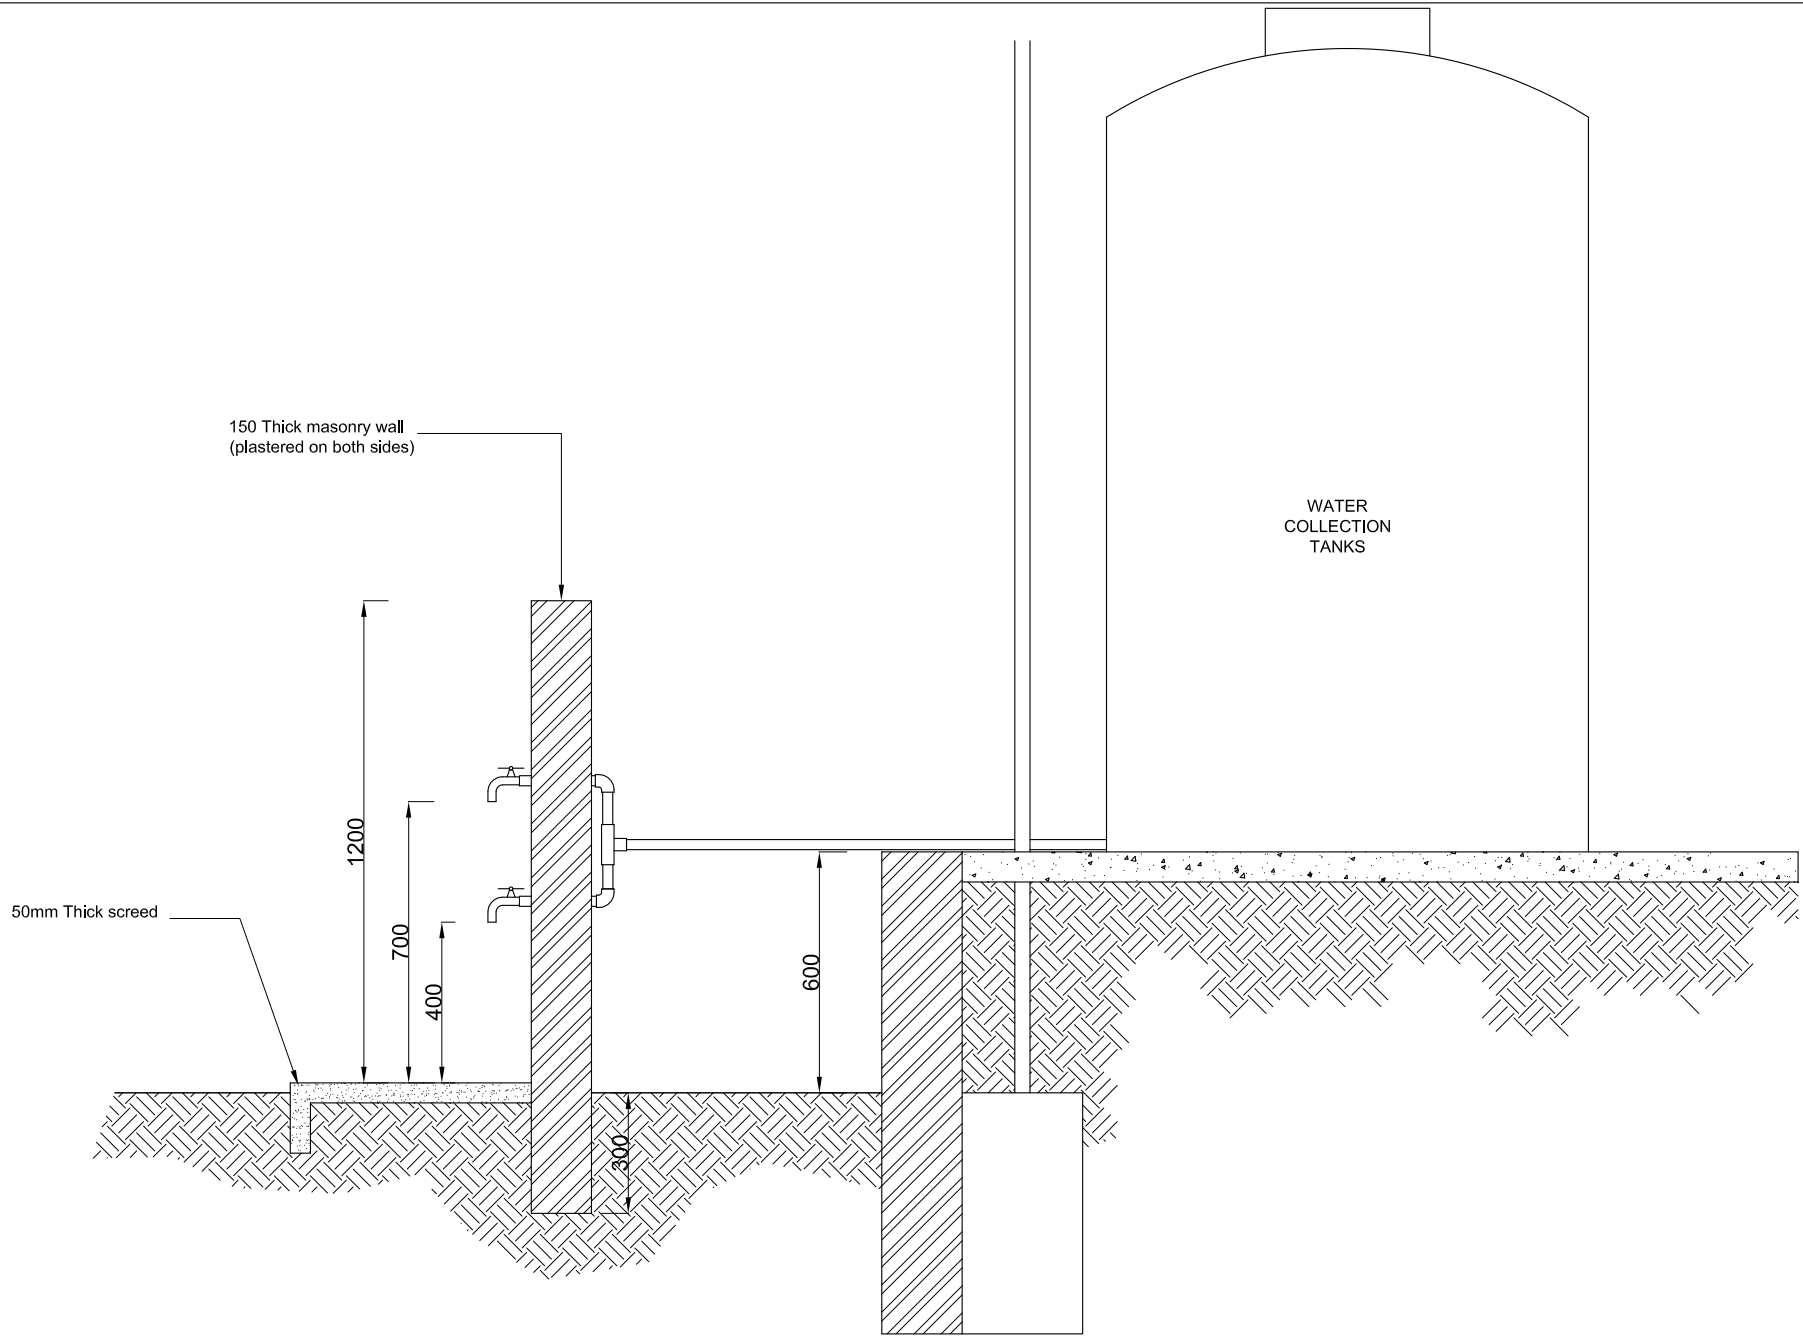

WATER DISTRIBUTION TAPPING STATION
SECTION