


STAFF
APTS.

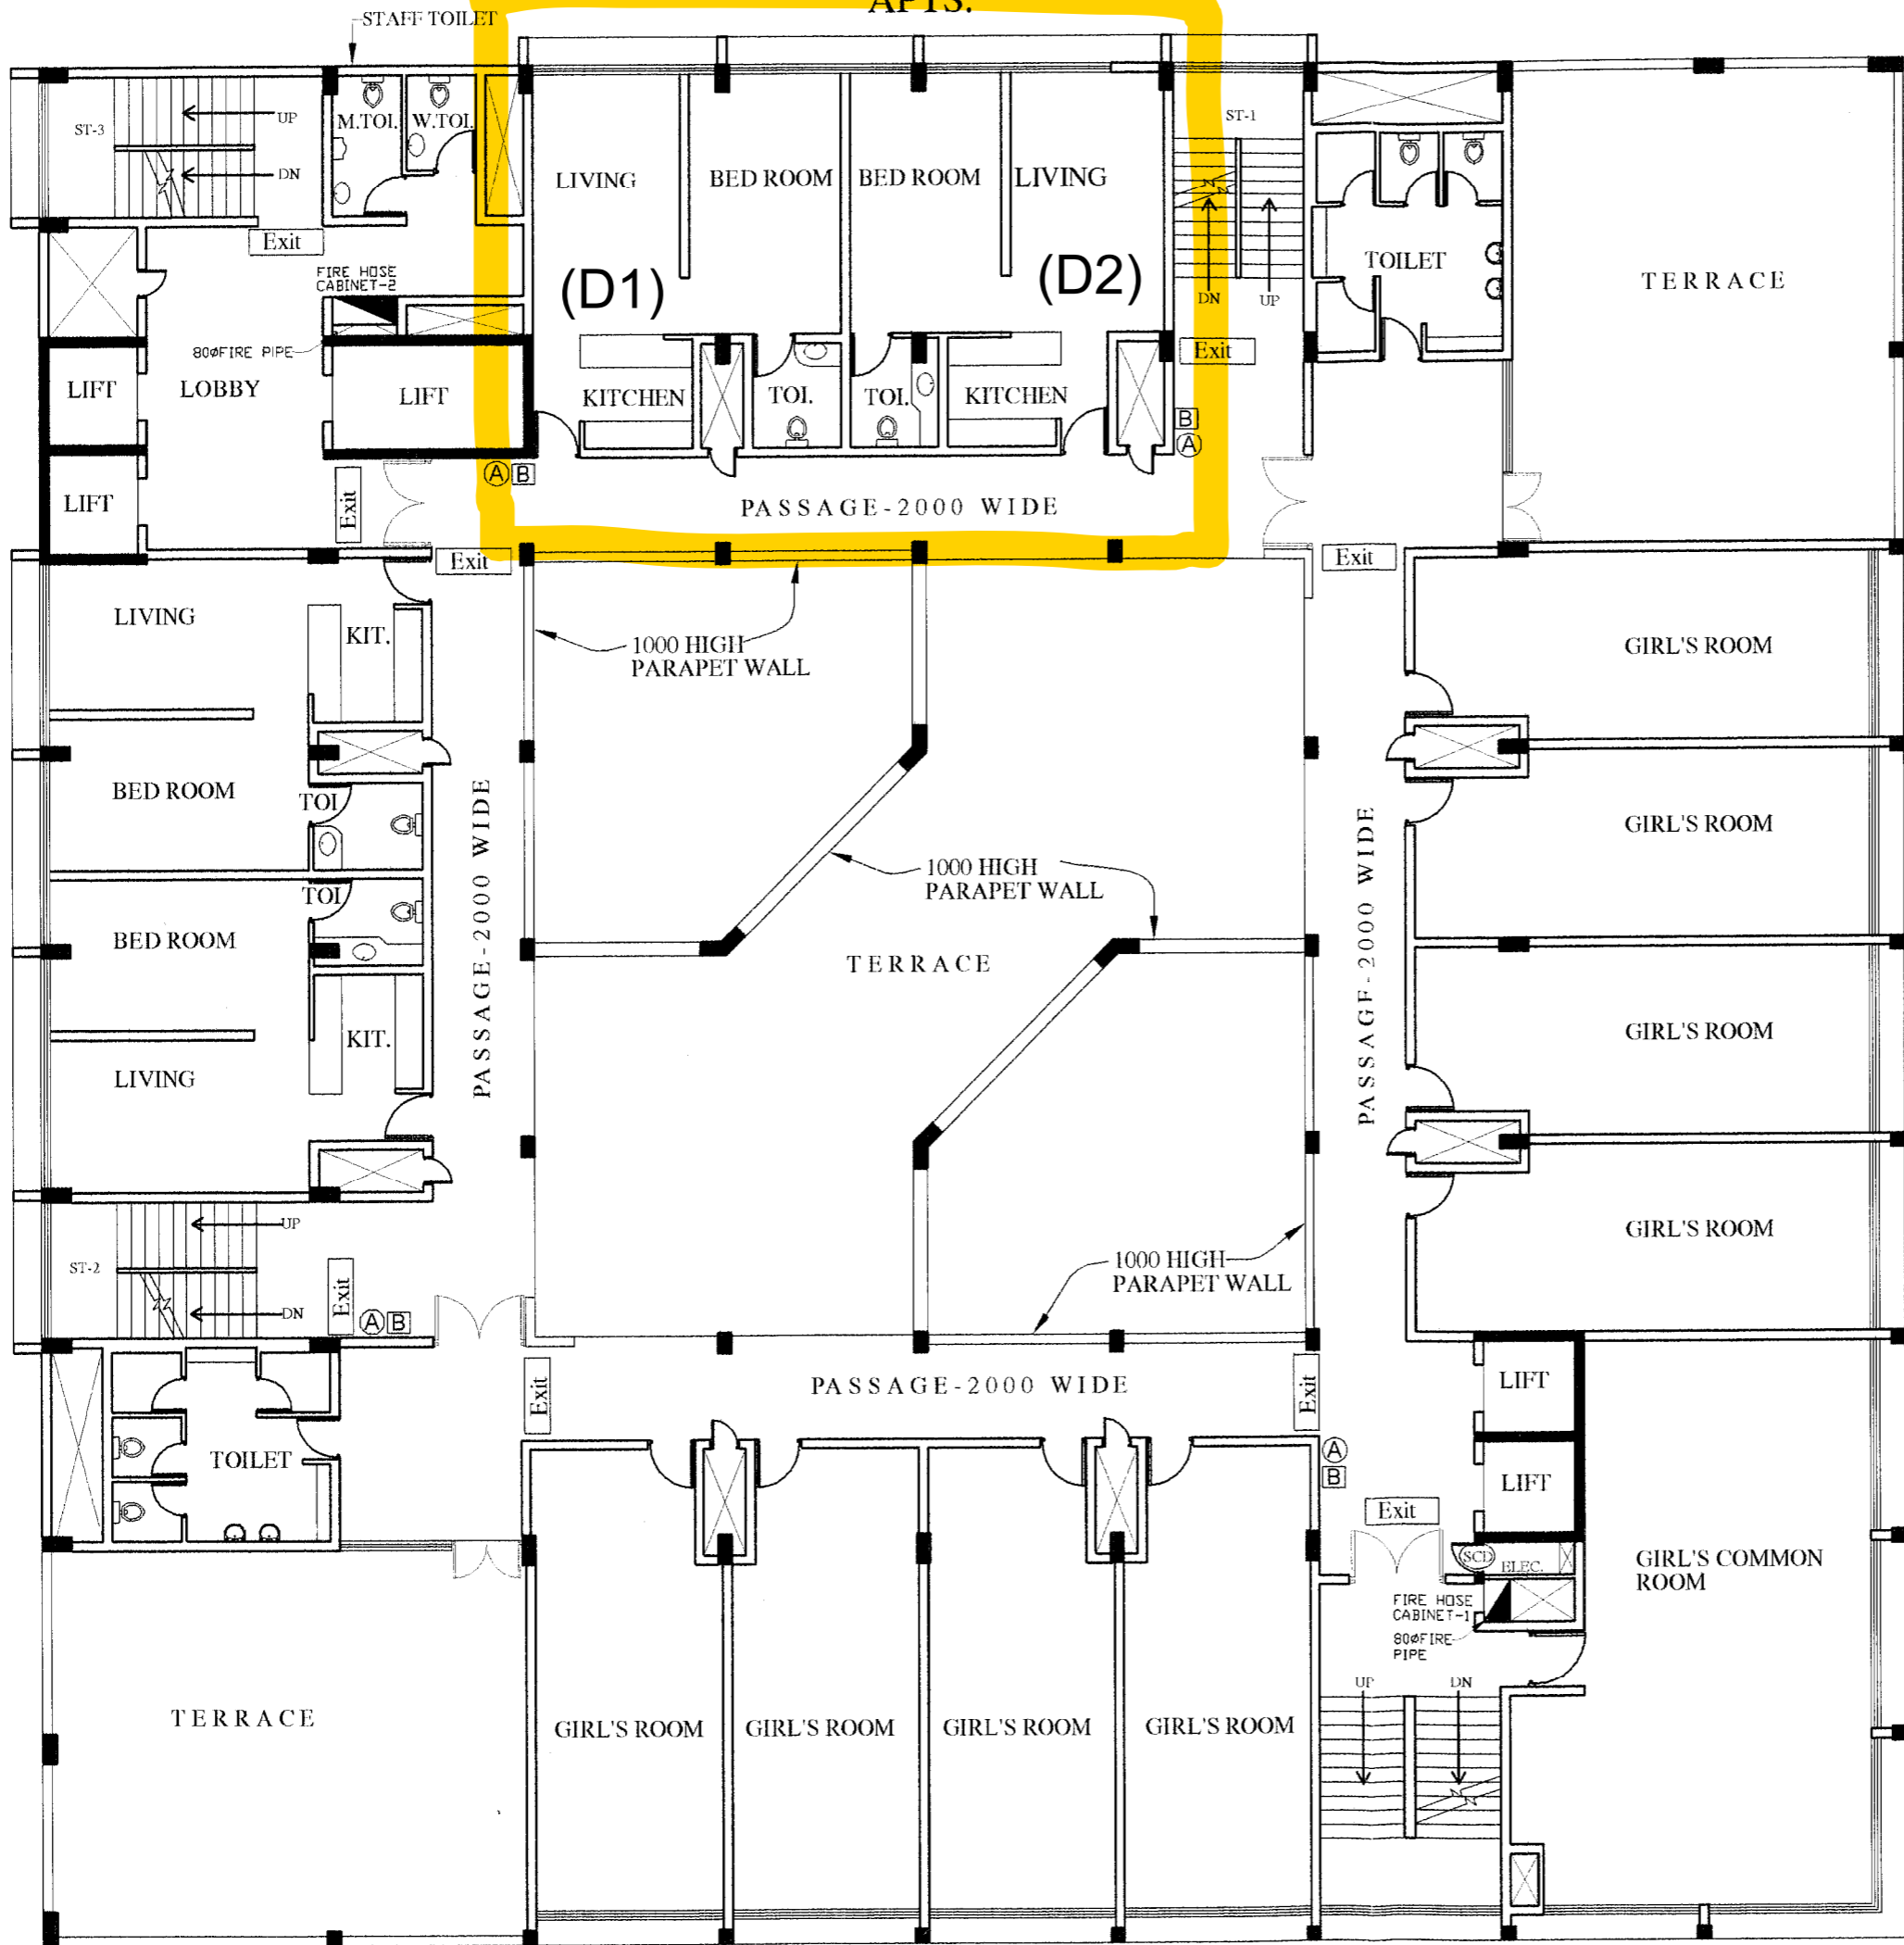

- 12
- 11
- 10a
- 10
- 9
- 8
- 7
- 6
- 5
- 4
- 3
- 2
- 1

STAFF
APTS.