

PROPOSED SINGLE STOREY STAFF WAITING AREA BUILDING

ARCHITECTURAL AND STRUCTURAL DRAWINGS

DR ABDUL SAMAD MEMORIAL HOSPITAL




SITE PLAN
SCALE 1:50

PROPOSED SINGLE STOREY STAFF
WAITING AREA BUILDING AT

DR ASMH

CLIENT:
DR ASMH

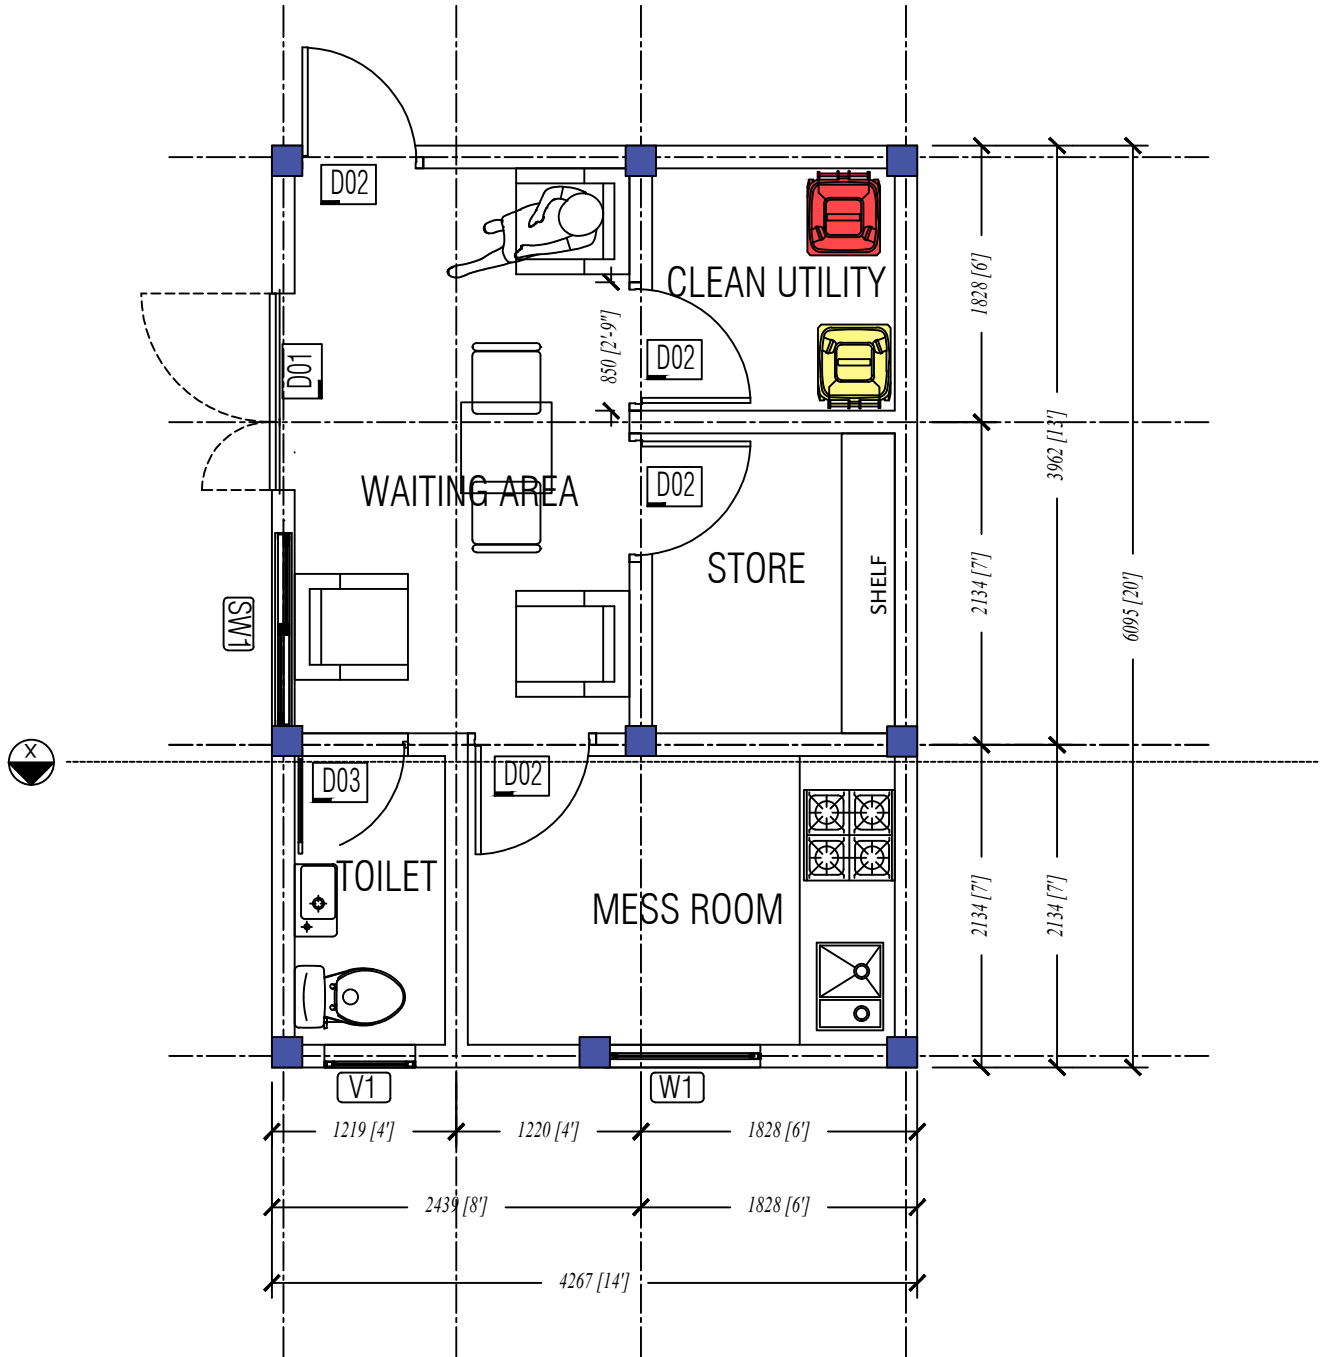

FLOOR PLAN


SCALE 1:50

PROPOSED SINGLE STOREY STAFF
WAITING AREA BUILDING AT

DR ASMH

CLIENT:

DR ASMH

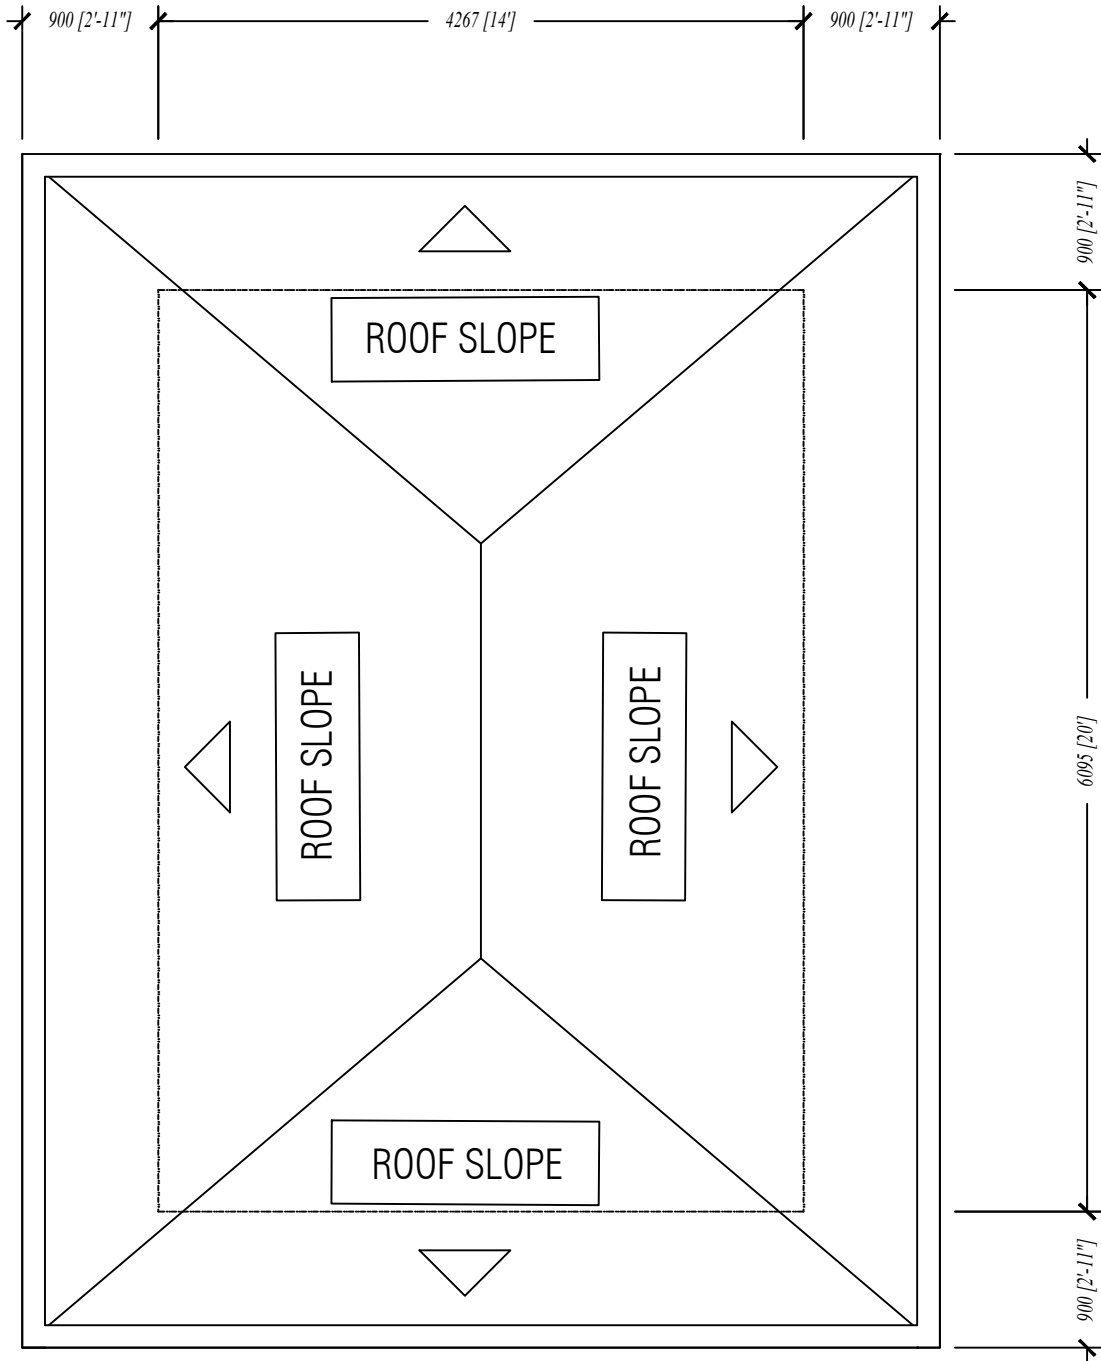


ROOF PLAN

SCALE 1:50

PROPOSED SINGLE STOREY STAFF
WAITING AREA BUILDING AT

DR ASMH

CLIENT:
DR ASMH

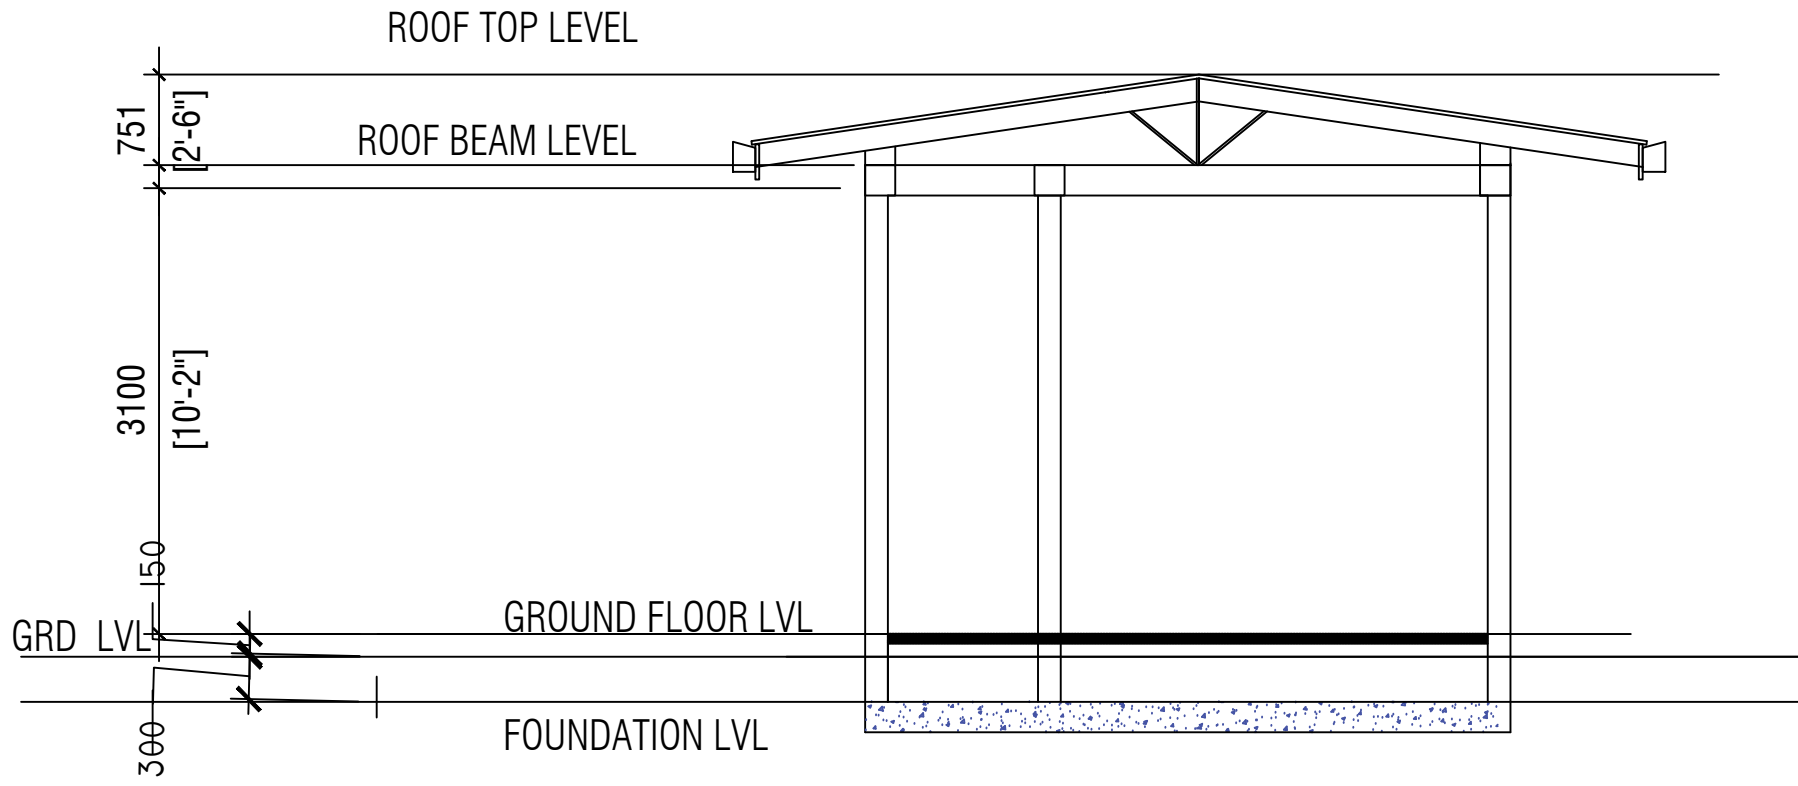

SECTION - X


SCALE 1: 50

PROPOSED SINGLE STOREY STAFF
WAITING AREA BUILDING AT

DR ASMH

CLIENT:

DR ASMH

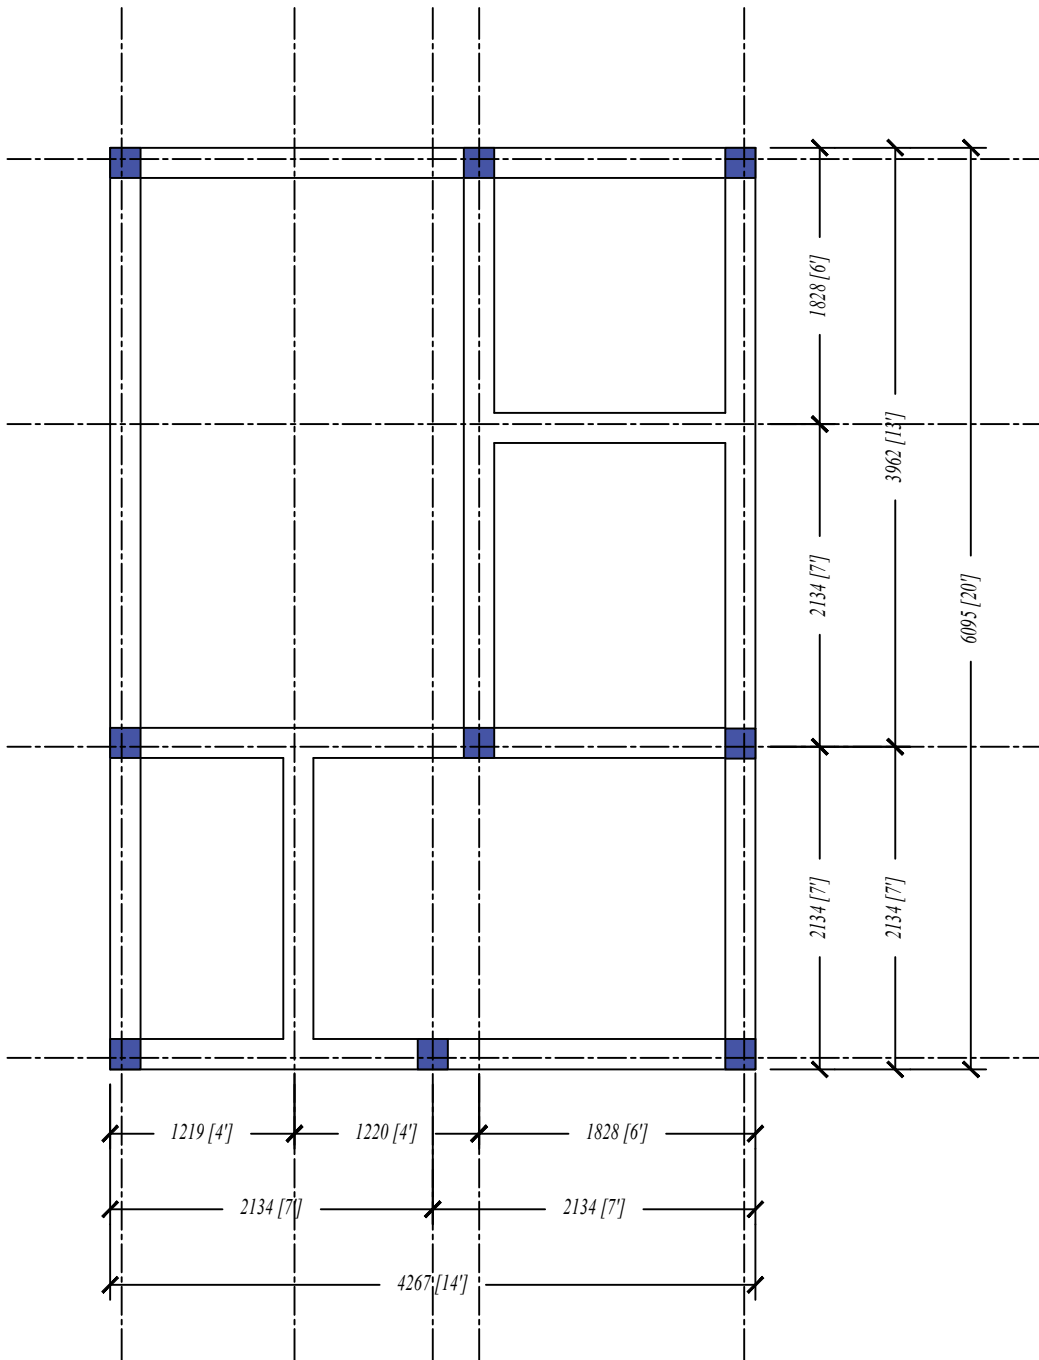

FOUNDATION AND COLUMN PLAN

SCALE 1:50

NOTE

ALL COLUMNS ARE C1


ALL FOUNDATION BEAMS ARE FB

PROPOSED SINGLE STOREY STAFF
WAITING AREA BUILDING AT

DR ASMH

CLIENT:

DR ASMH

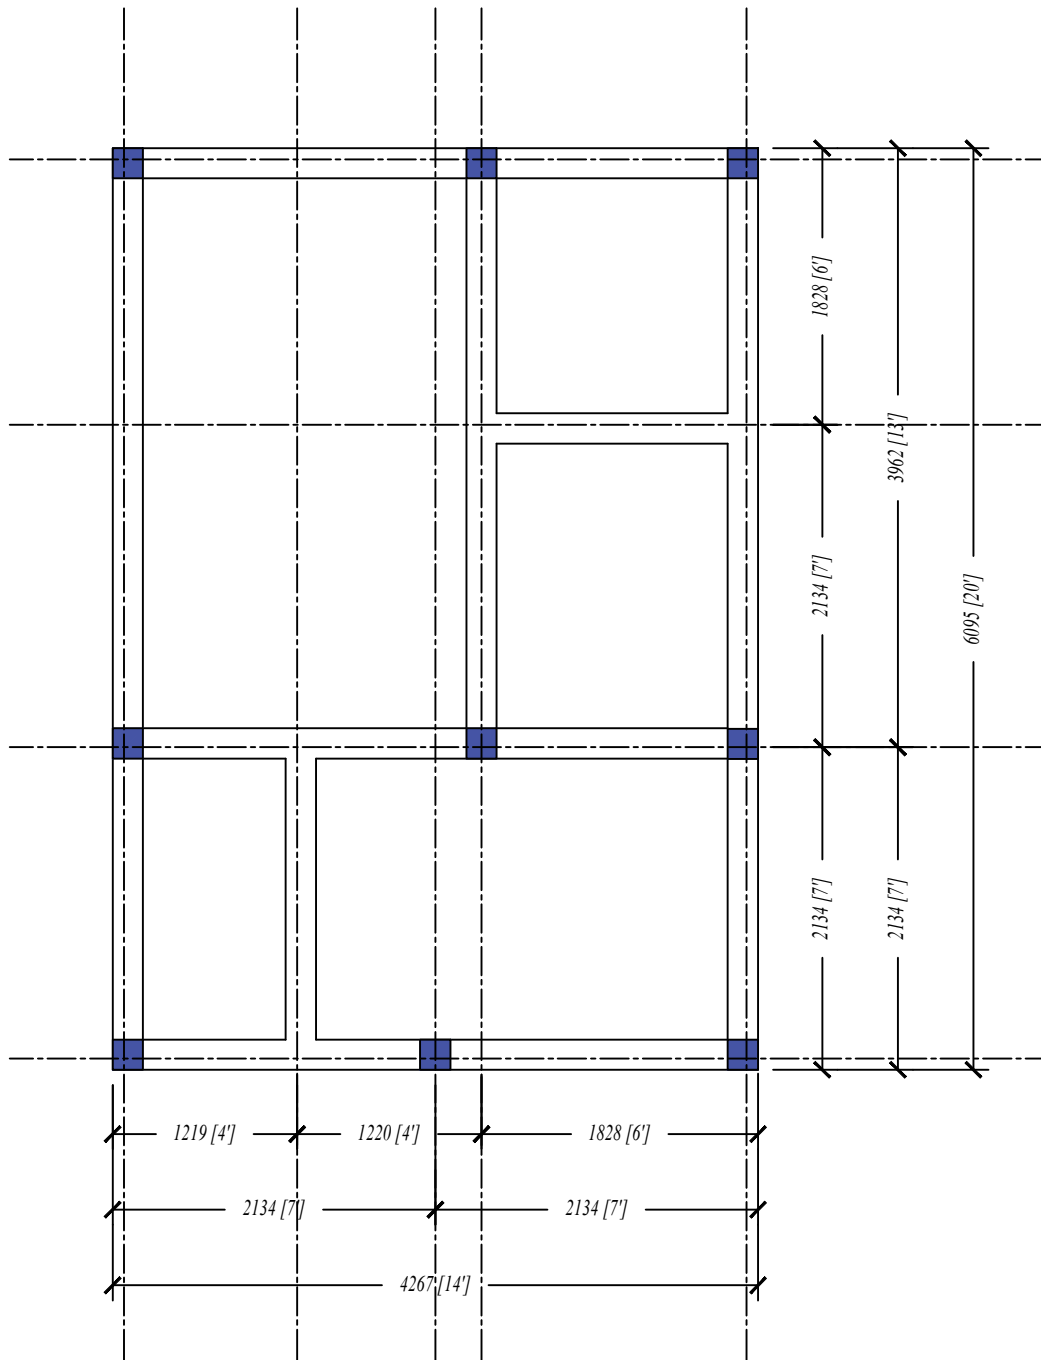

ROOF BEAM PLAN


SCALE 1:50

PROPOSED SINGLE STOREY STAFF
WAITING AREA BUILDING AT

DR ASMH

CLIENT:

DR ASMH

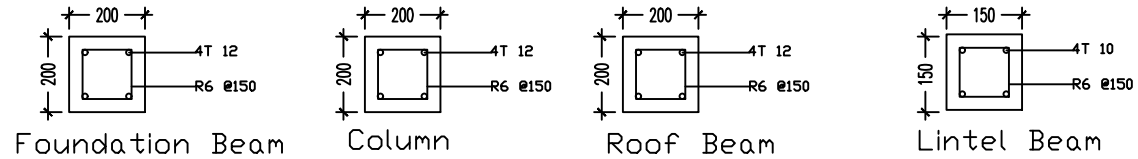

STRUCTURAL DETAILS

NOTE: LINTEL BEAMS ABOVE AND BELOW WINDOWS

PROJECT

PROPOSED SINGLE STOREY STAFF
WAITING AREA BUILDING AT

DR ASMH

CLIENT:

DR ASMH

NOTE

- SHOP DRAWINGS AND TECHNICAL SPECIFICATIONS FOR ALL ALUMINUM DOORS AND WINDOWS SHOWING DETAILS OF SECTIONS, ASSEMBLY, TYPE OF LOCKS, HINGES, BOLTS AND HANDLES SHOULD BE SUBMITTED BY THE CONTRACTOR FOR THE CONSULTANTS APPROVAL.
- ALL ELEVATIONS SHOWN FROM OUTSIDE .
- ALL MEASUREMENTS TO BE CHECKED ON SITE BEFORE FABRICATION.

	D01	D02	D03
DESCRIPTION :	40MM THICK WOOD FRAME OPEN ABLE DOOR PANEL	40MM THICK WOOD FRAME OPEN ABLE DOOR PANEL	ALUMINUM FRAMED OPEN ABLE DOOR PANELS
	120MM THICK TIMBER FRAME	120MM THICK TIMBER FRAME	80 MICRON WHITE POWDER COATED ALUMINUM FRAME
			6MM THICK CLEAR GLASS
VENTILATION AREA :			

KEY

- G - GLASS
- T - TIMBER
- FA - FIXED ALUMINUM LOUVERS
- FG - FIXED GLASS
- EQ - EQUAL

DOOR WINDOW SCHEDULE 1

SCALE 1:50

NOTE

- SHOP DRAWINGS AND TECHNICAL SPECIFICATIONS FOR ALL ALUMINUM DOORS AND WINDOWS SHOWING DETAILS OF SECTIONS, ASSEMBLY, TYPE OF LOCKS, HINGES, BOLTS AND HANDLES SHOULD BE SUBMITTED BY THE CONTRACTOR FOR THE CONSULTANTS APPROVAL.
- ALL ELEVATIONS SHOWN FROM OUTSIDE.
- ALL MEASUREMENTS TO BE CHECKED ON SITE BEFORE FABRICATION.

ELEVATIONS :	<p>W1</p>	<p>V1</p>
FINISH FLOOR LEVEL		
DR / WD NO.	W01	V1
DESCRIPTION :	ALUMINUM FRAMED OPEN ABLE WINDOW PANELS	ALUMINUM FRAMED OPEN ABLE WINDOW PANELS
FRAME :	80 MICRON WHITE POWDER COATED ALUMINUM FRAME	80 MICRON WHITE POWDER COATED ALUMINUM FRAME
GLAZING :	6MM THICK HEAT REFLECTIVE GLASS	6MM THICK HEAT REFLECTIVE GLASS

KEY

- G - GLASS
- T - TIMBER
- FA - FIXED ALUMINUM LOUVERS
- FG - FIXED GLASS
- EQ - EQUAL

DOOR WINDOW SCHEDULE 2

SCALE 1:50