



Secretariat of Alifushi Council


# PLAYGROUND SHADE CONCEPT

## ALIFUSHI PRESCHOOL


### R. ALIFUSHI



EXISTING PLAN

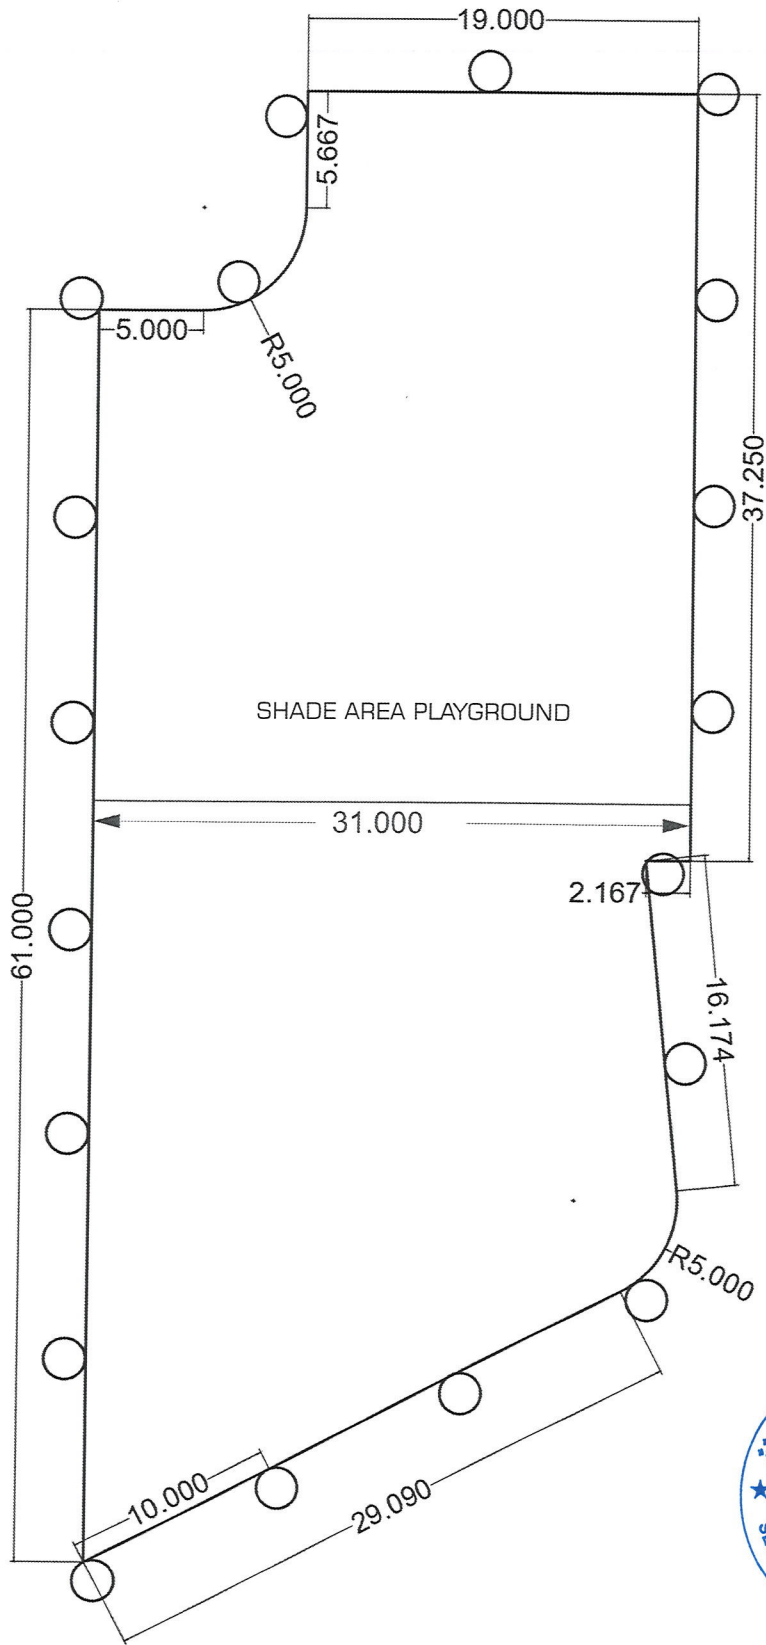


○ 3" G.I PIPE POSTS 19pcs


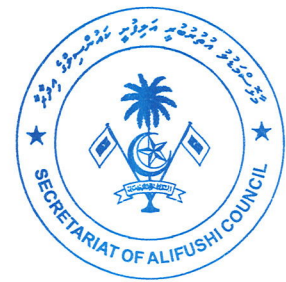


11'6" x 19


# POST (DETAIL)

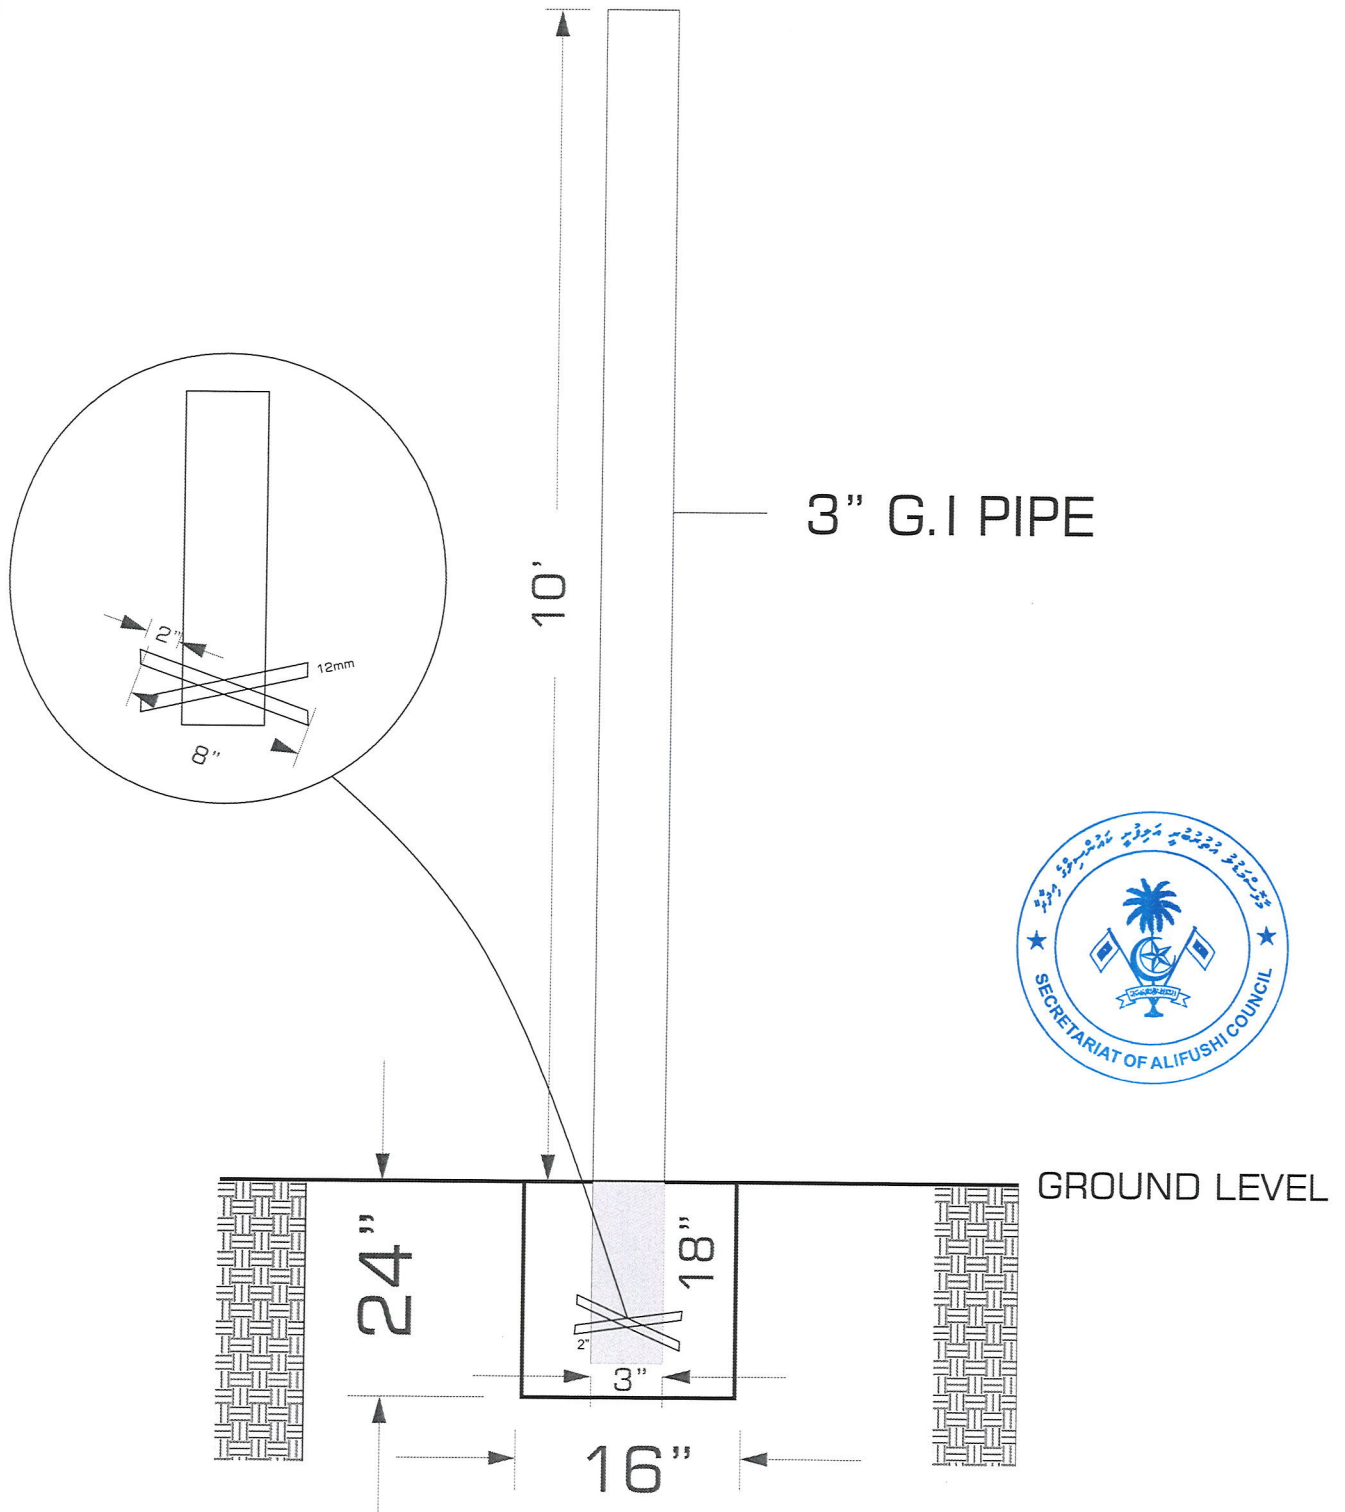

# BRACKET (DETAIL)

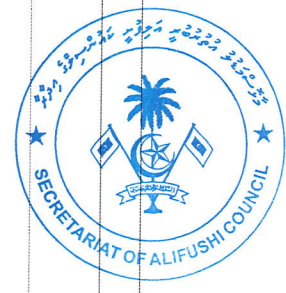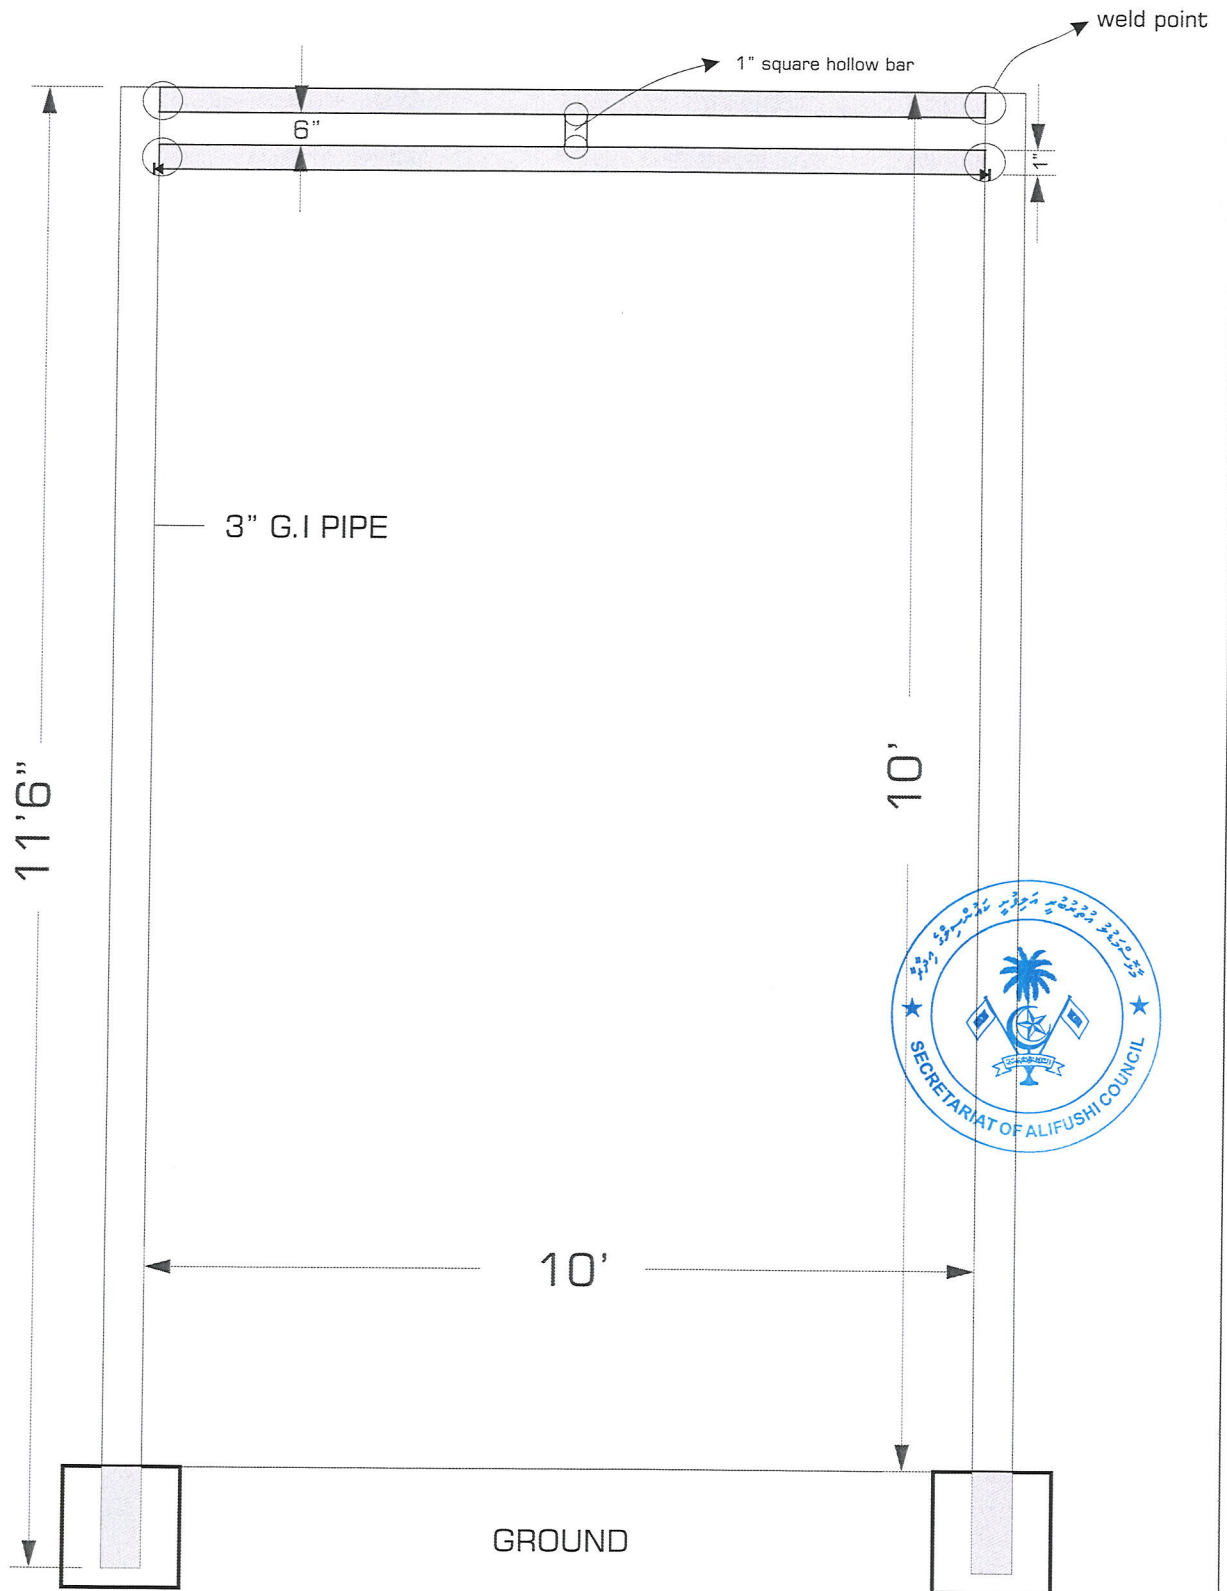

# BRACKET (ISOMETRIC VIEW)

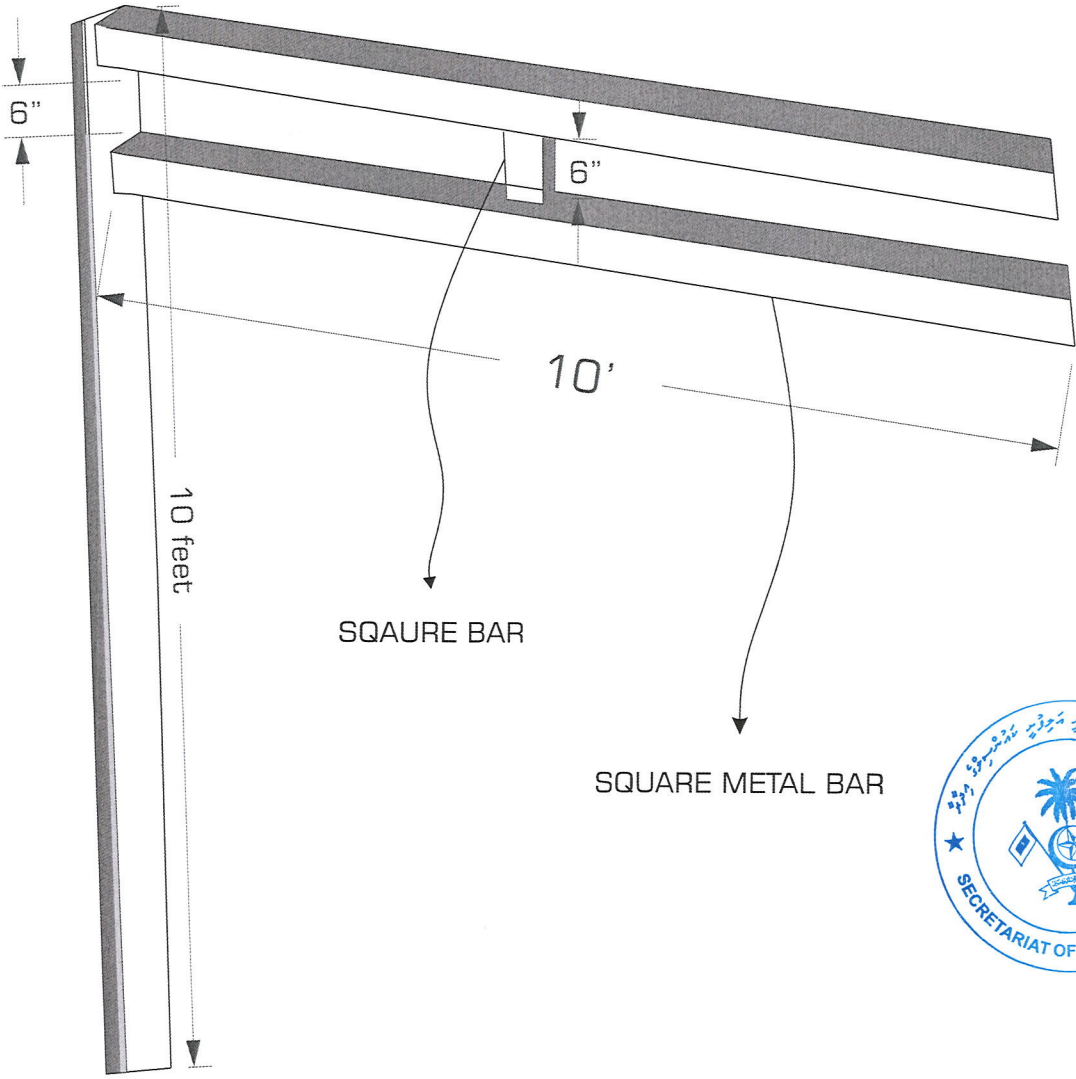


SQAURE BAR

SQUARE METAL BAR



# SHADE (DETAIL)

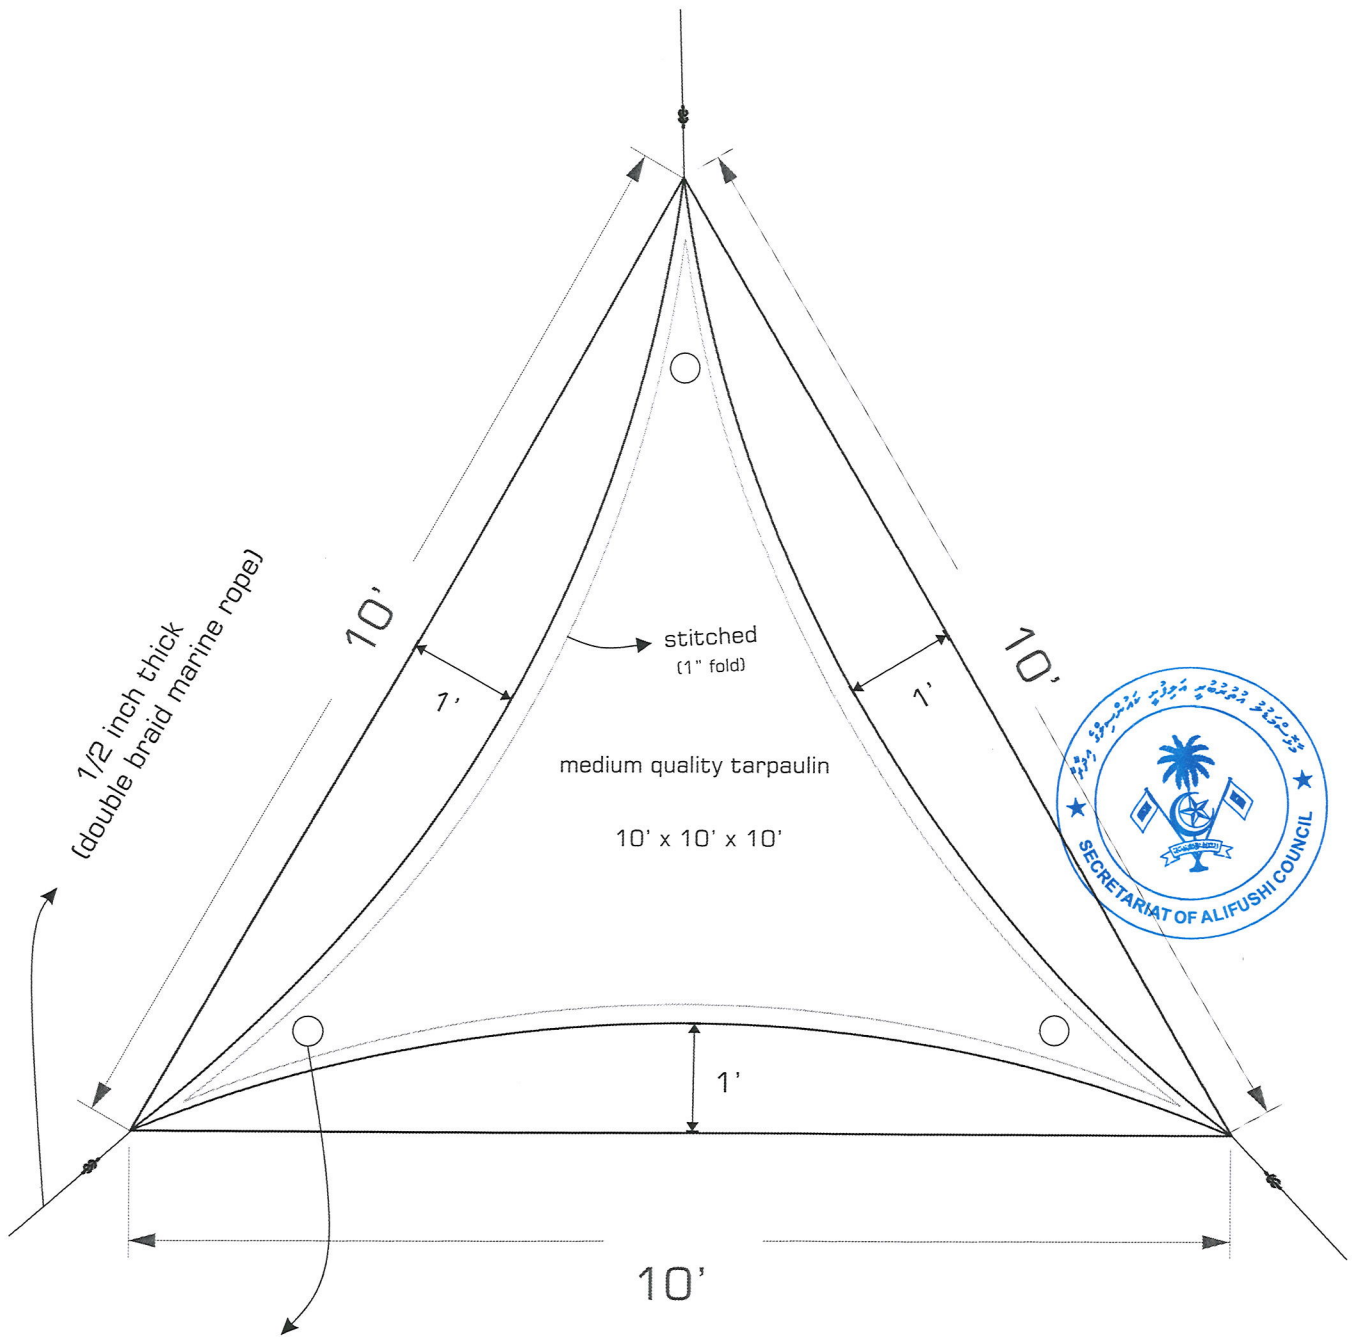


metal eyelets (35mm diameter)

○ 10' x 10 x 10' CANVAS TRIANGLE SHADE

**BLUE YELLOW ORANGE RED GREEN**

RANDOM SEQUENCE OF SHADES

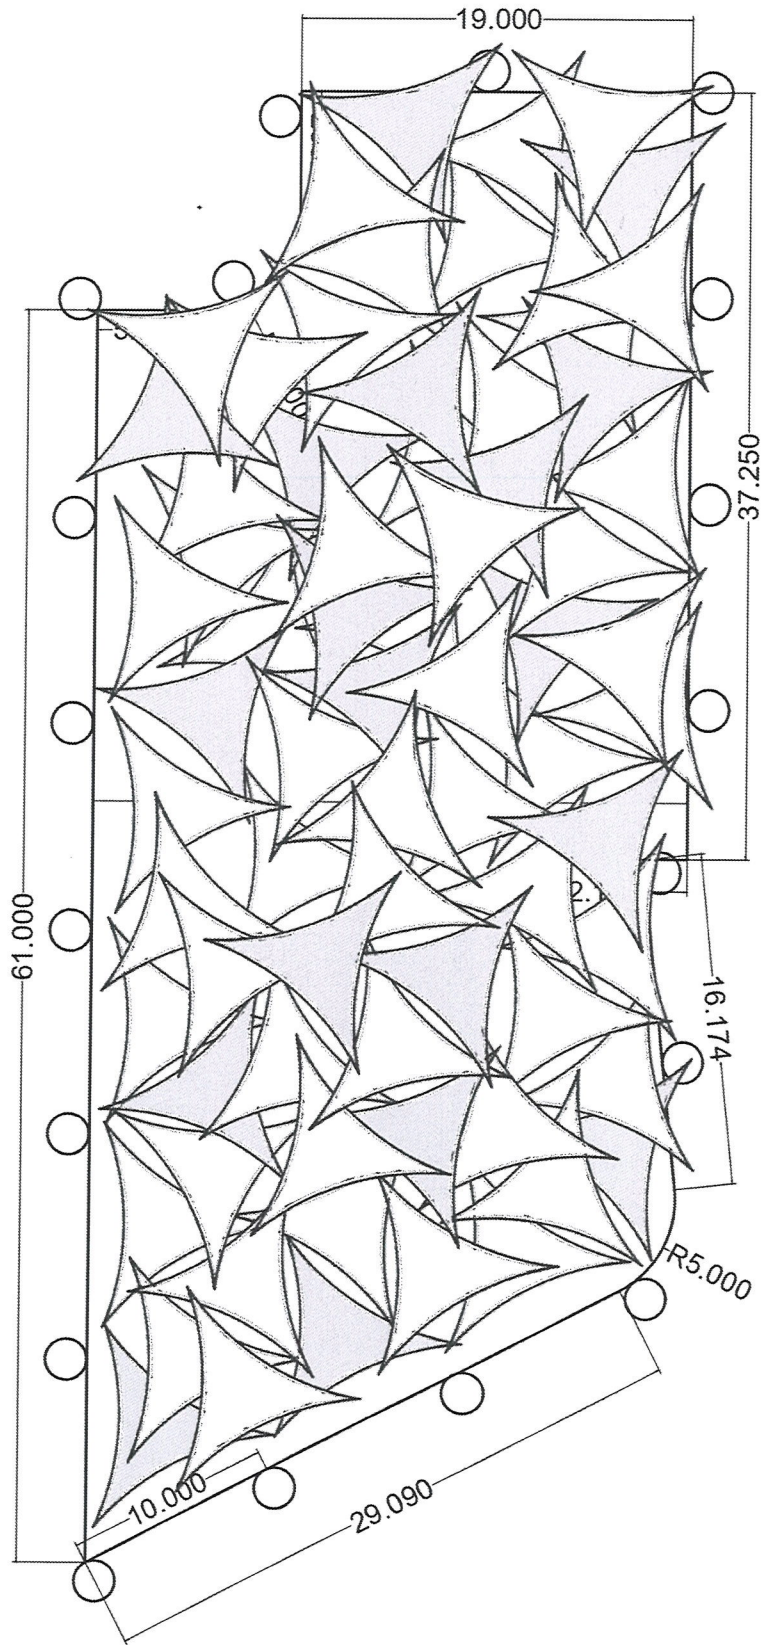

BLUE YELLOW ORANGE RED



10' x 10' x 10' CANVAS SHADE

70 pcs