


Gates Column Design

Note: Column Distance is 3.6m C/C.  
 Each Gate 2 column (3 gate Opening)  
 Masonry works with 4" Hollow Block  
 For Masonry and Plastering Local sand can use but for all concrete works Local material is not allowed

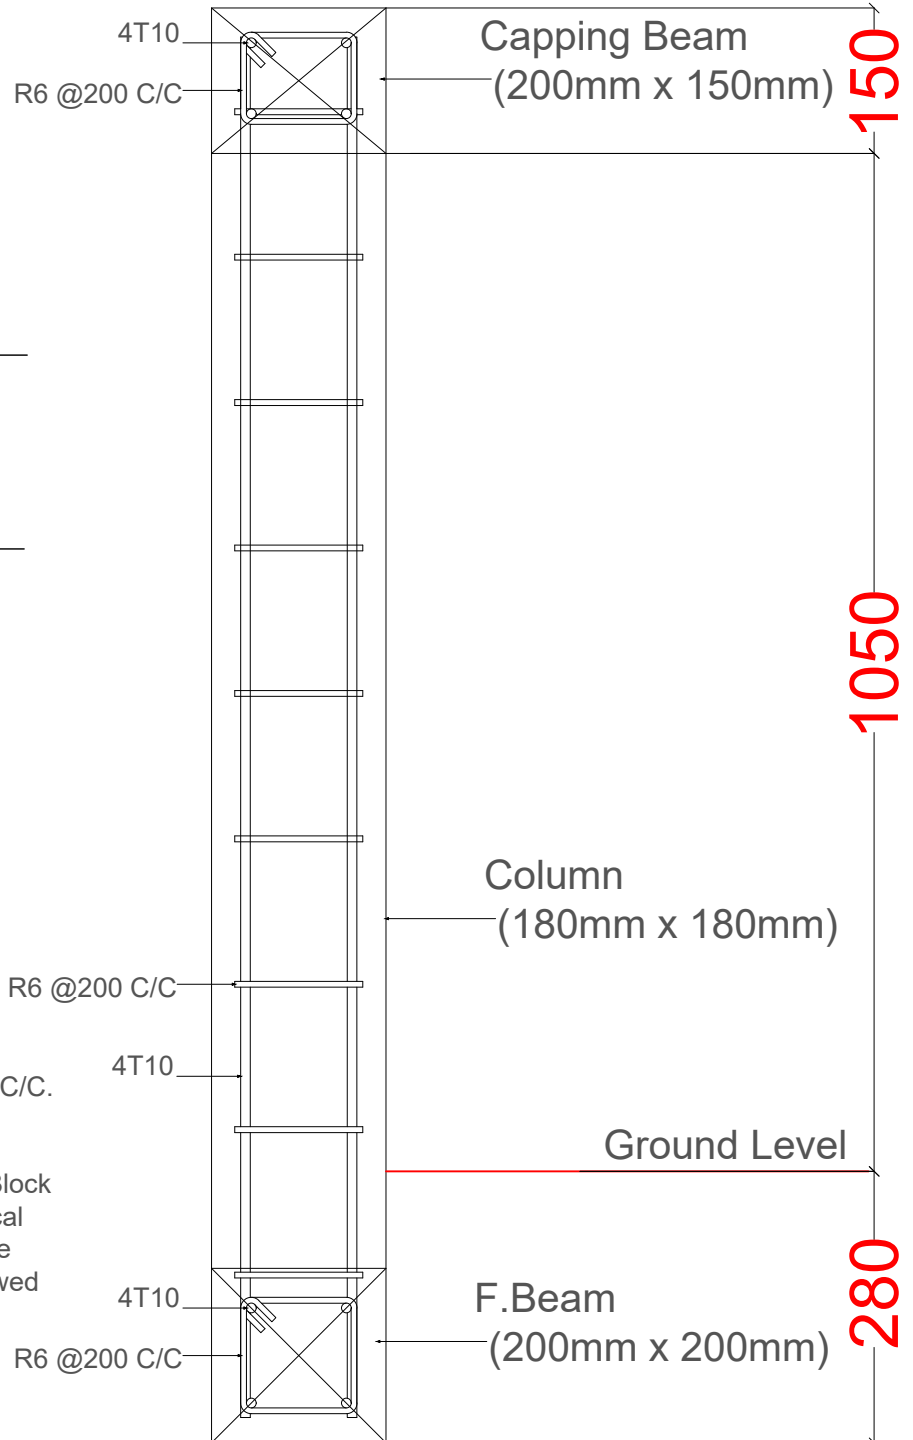

Boundary wall Detail

