




SITE PLAN
SCALE - 1:100




FLOOR PLAN
SCALE - 1:100

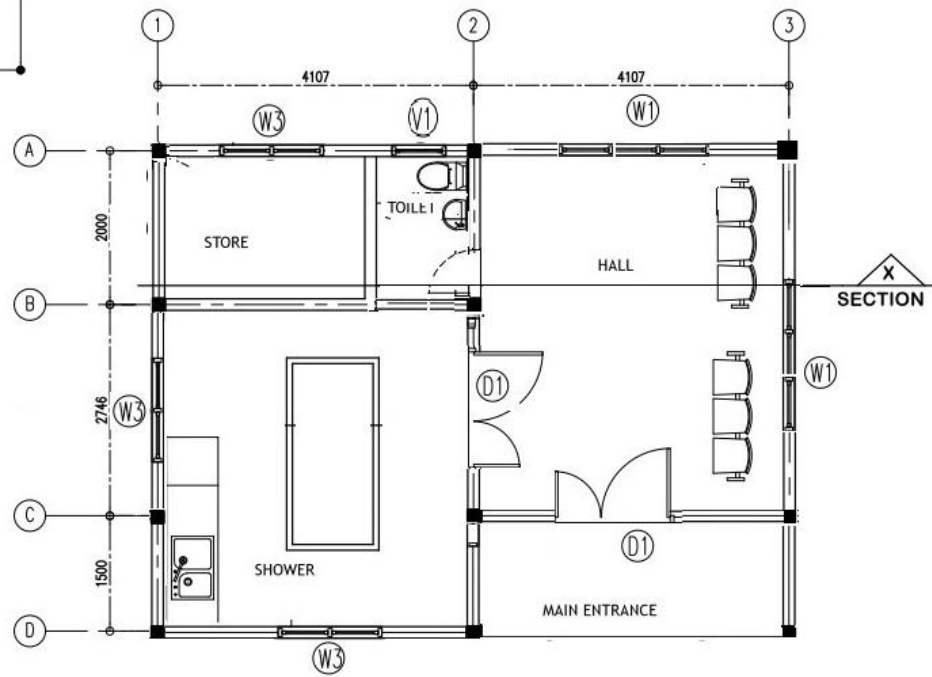


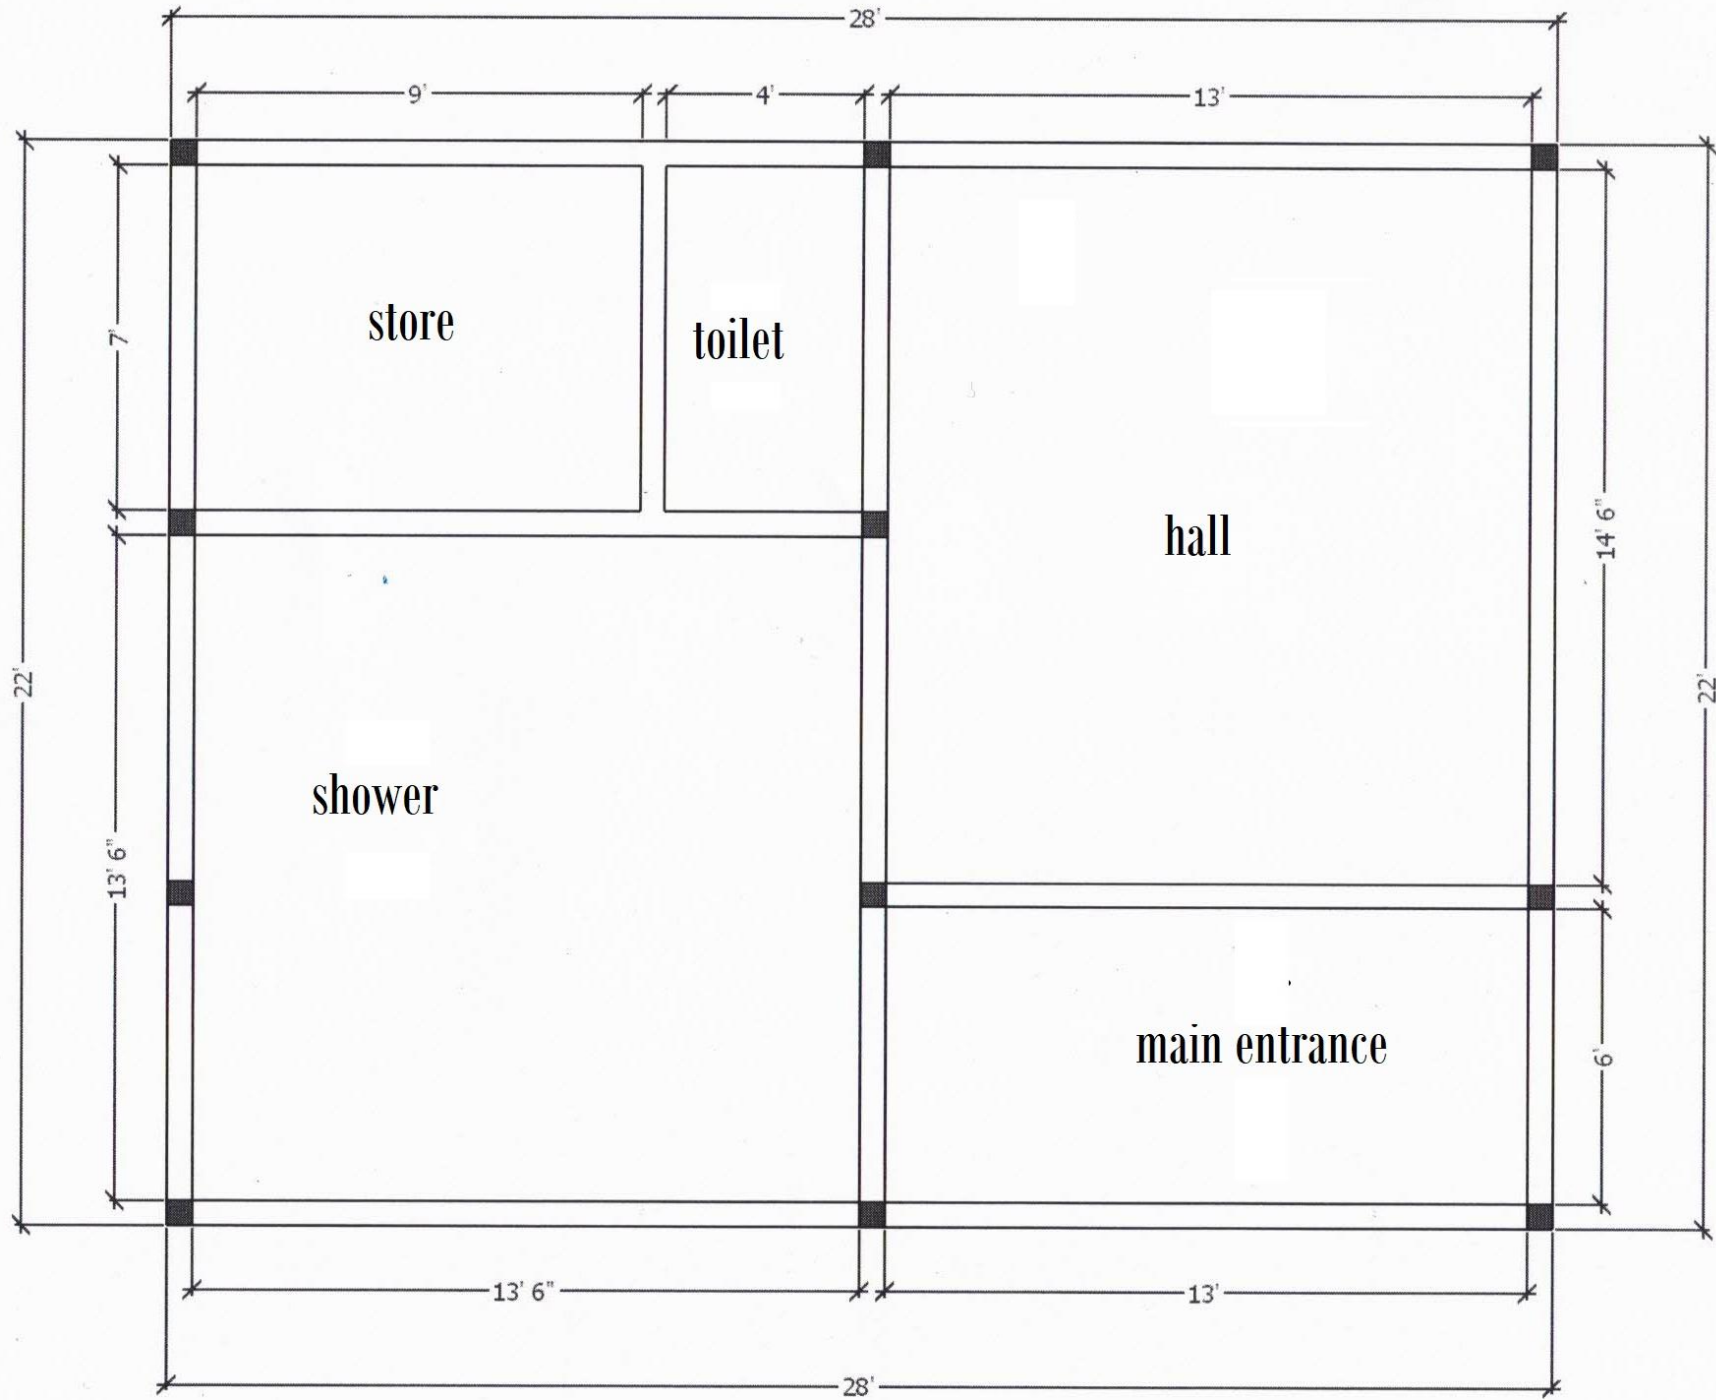

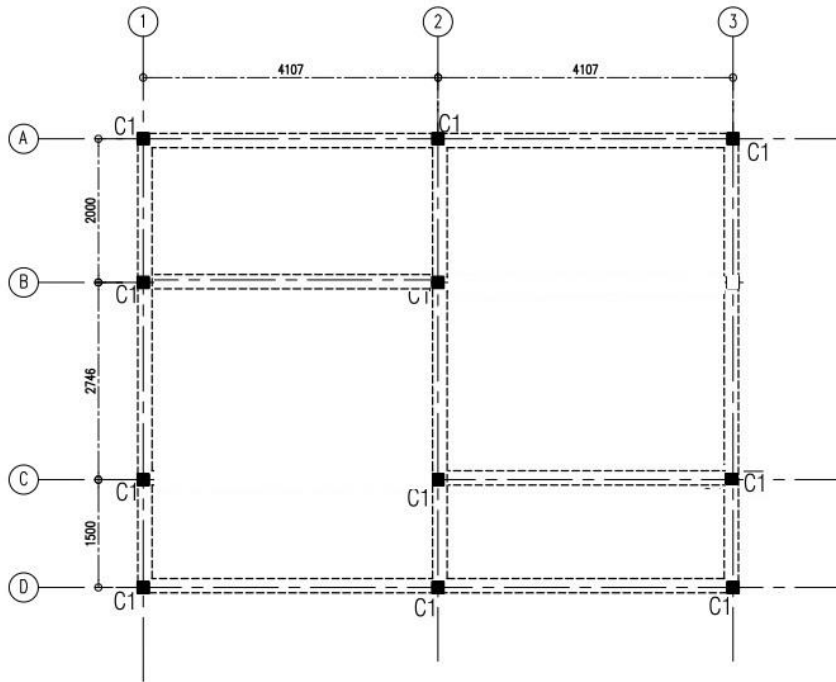


FOUNDATION BEAM 
FOUNDATION DEPTH - 700MM

FOUNDATION PLAN
SCALE - 1:100

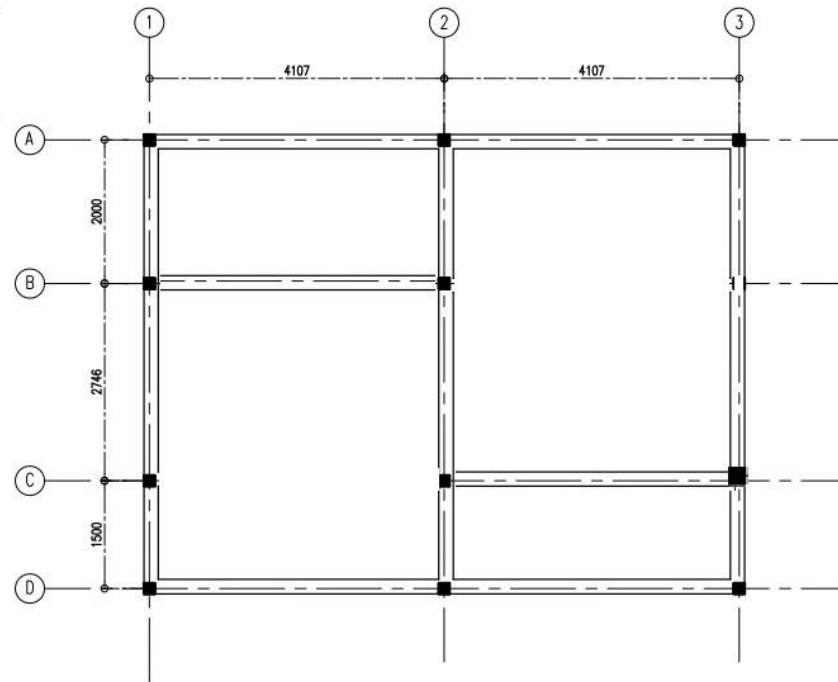


ROOF BEAM 


ROOF BEAM PLAN
SCALE - 1:100

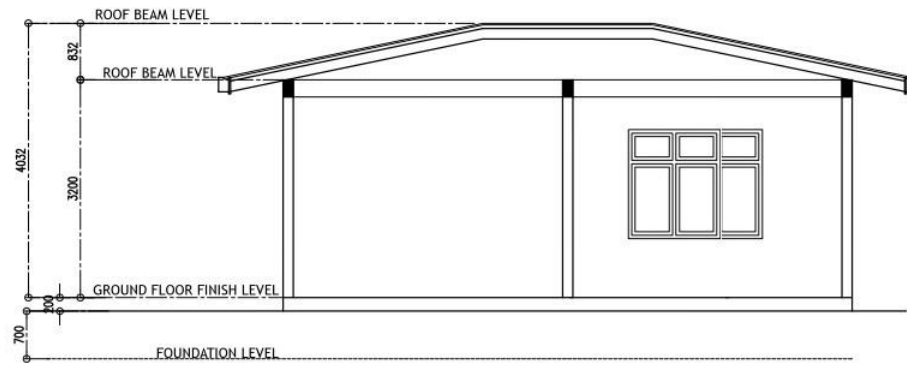

SECTION X-X
SCALE - 1:100

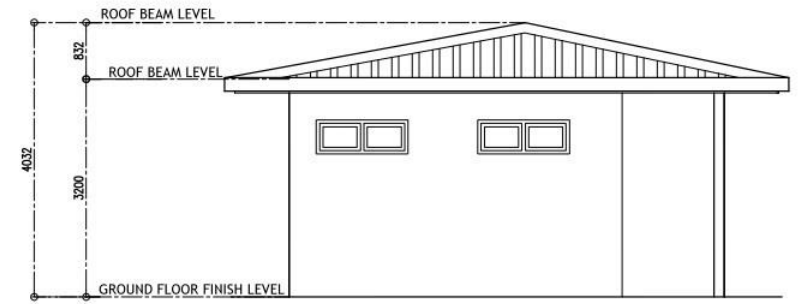


SIDE ELEVATION
SCALE - 1:100

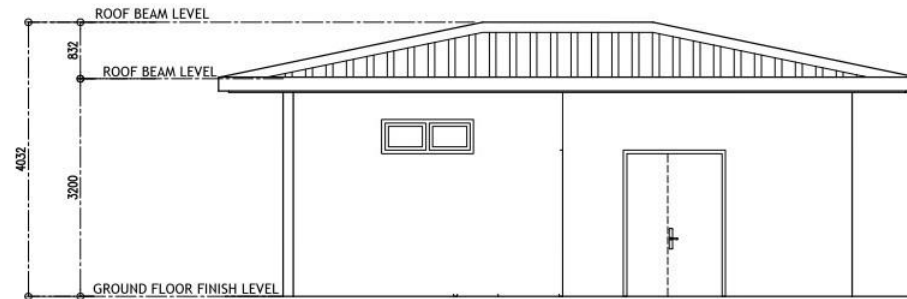


FRONT ELEVATION
SCALE - 1:100



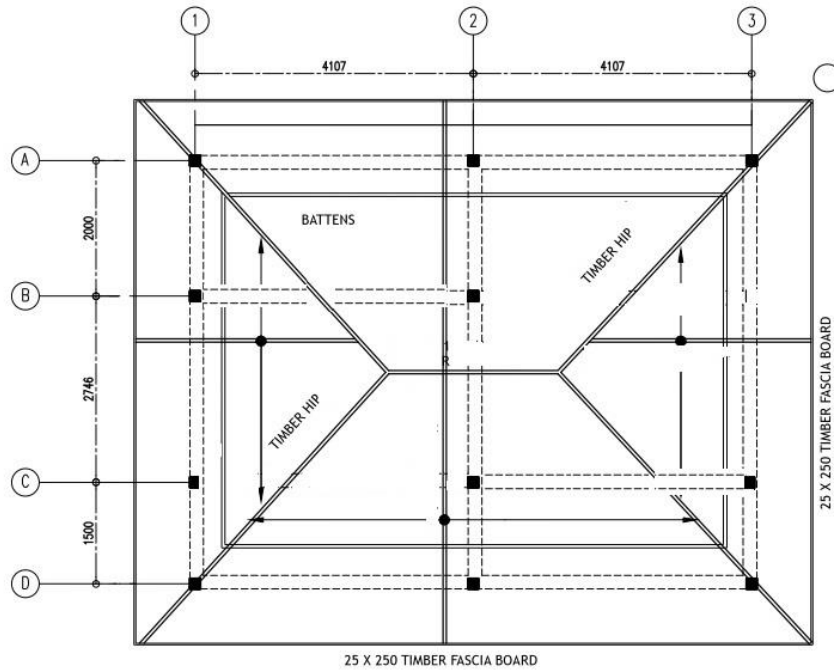

ROOF FRAMING PLAN
SCALE - 1:100

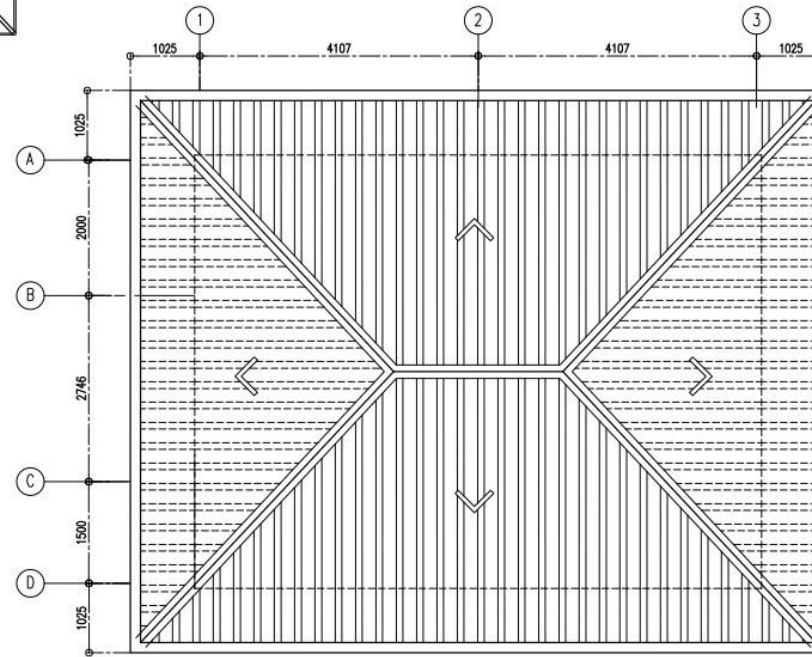

ROOF PLAN
SCALE - 1:100



FIN FLOOR LVL				
FRAME FINISHING	DOOR D-1 ALUMINUM WHITE POWDER COATED CLADDING WITH ROCKWOOL FILLED	DOOR -D2 ALUMINUM WHITE POWDER COATED CLADDING WITH ROCKWOOL FILLED	DOOR -D3 ALUMINUM WHITE POWDER COATED CLADDING WITH ROCKWOOL FILLED	DOOR -D4 ALUMINUM WHITE POWDER COATED CLADDING WITH ROCKWOOL FILLED
GLAZING				

SCHEDULE OF DOORS/WINDOWS
SCALE 1:50




FIN FLOOR LVL				
FRAME FINISHING	WINDOW -W1	WINDOW -W2	WINDOW -W3	VENTILATOR -V1
	ALUMINUM WHITE POWDER COATED WITH 6MM THICK BLUE TINTED GLASS	ALUMINUM WHITE POWDER COATED WITH 6MM THICK BLUE TINTED GLASS	ALUMINUM WHITE POWDER COATED WITH 6MM THICK BLUE TINTED GLASS	ALUMINUM WHITE POWDER COATED FRAMED LOUVER VENTS
GLAZING				


SCHEDULE OF DOORS/WINDOWS

SCALE 1:50



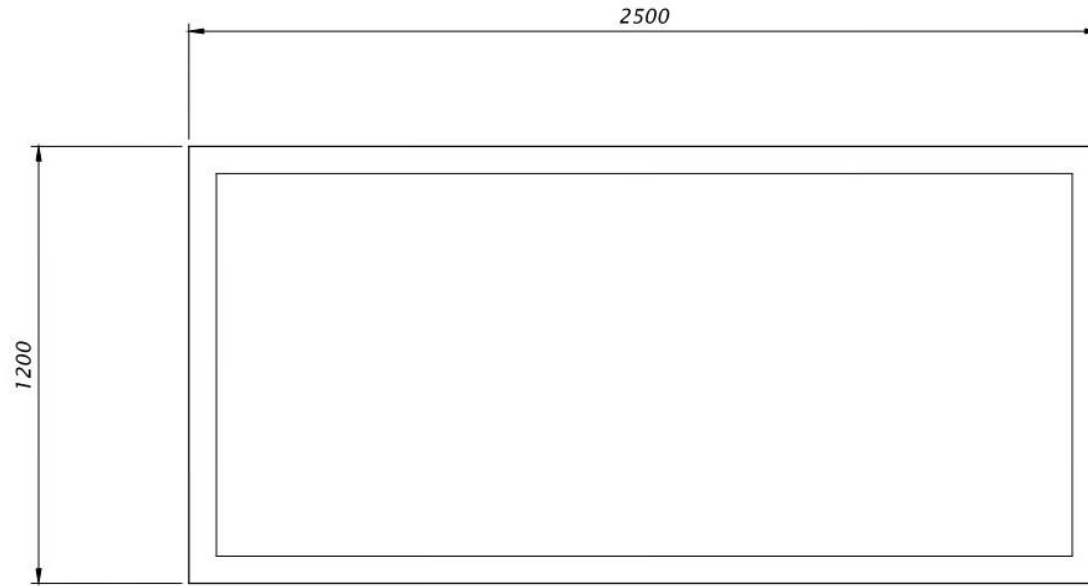




PLAN

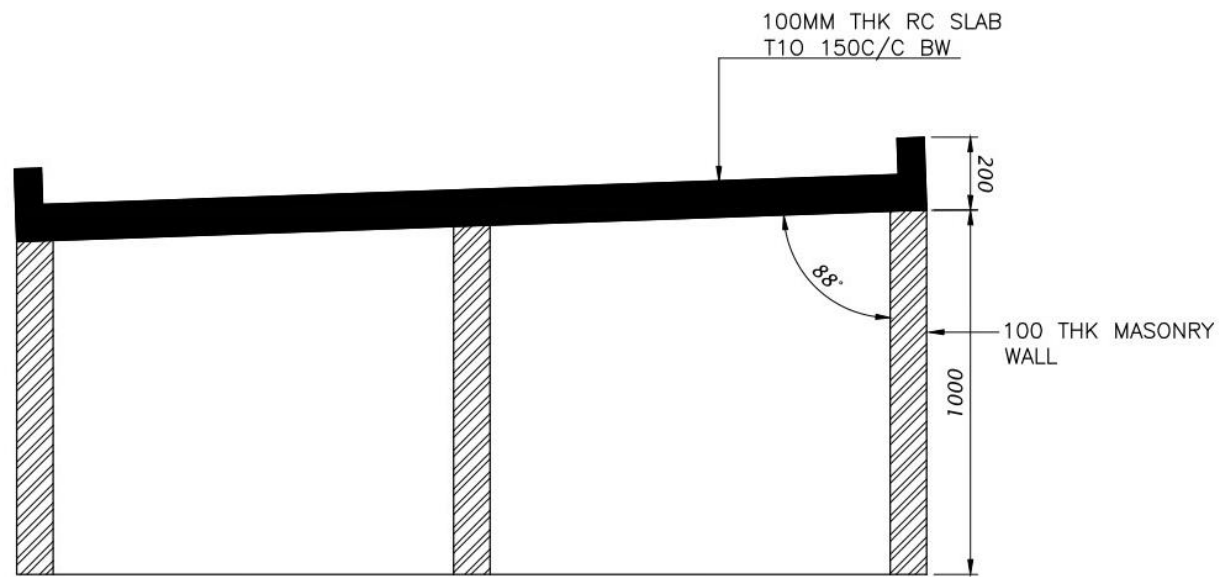


SECTION



DETAIL-CONCRETE BED
SCALE- 1:20

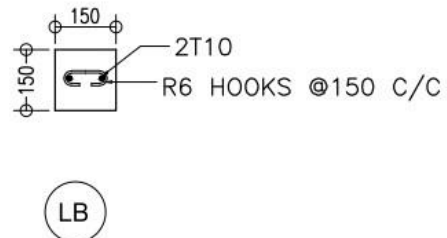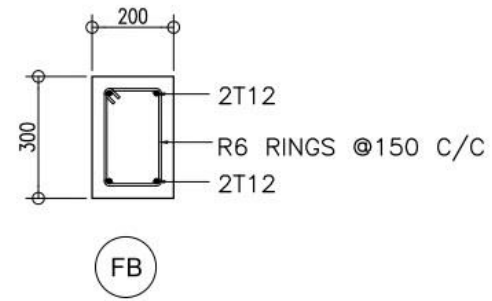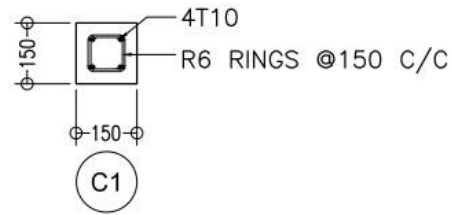

LINTEL /SILL BEAMS

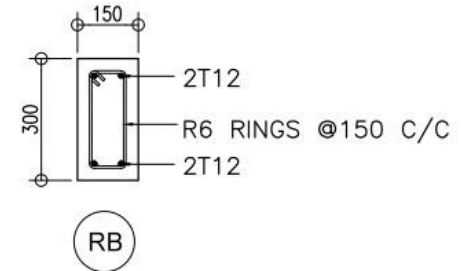

DETAIL-COLUMNS AND BEAMS
SCALE- 1:20

