






































ANNEX 01 / A02

NETWORK POINTS
 Data Point= 15
 CAM= 06
 Att & Door=02
 Wifi= 02

Electrical points are in red color

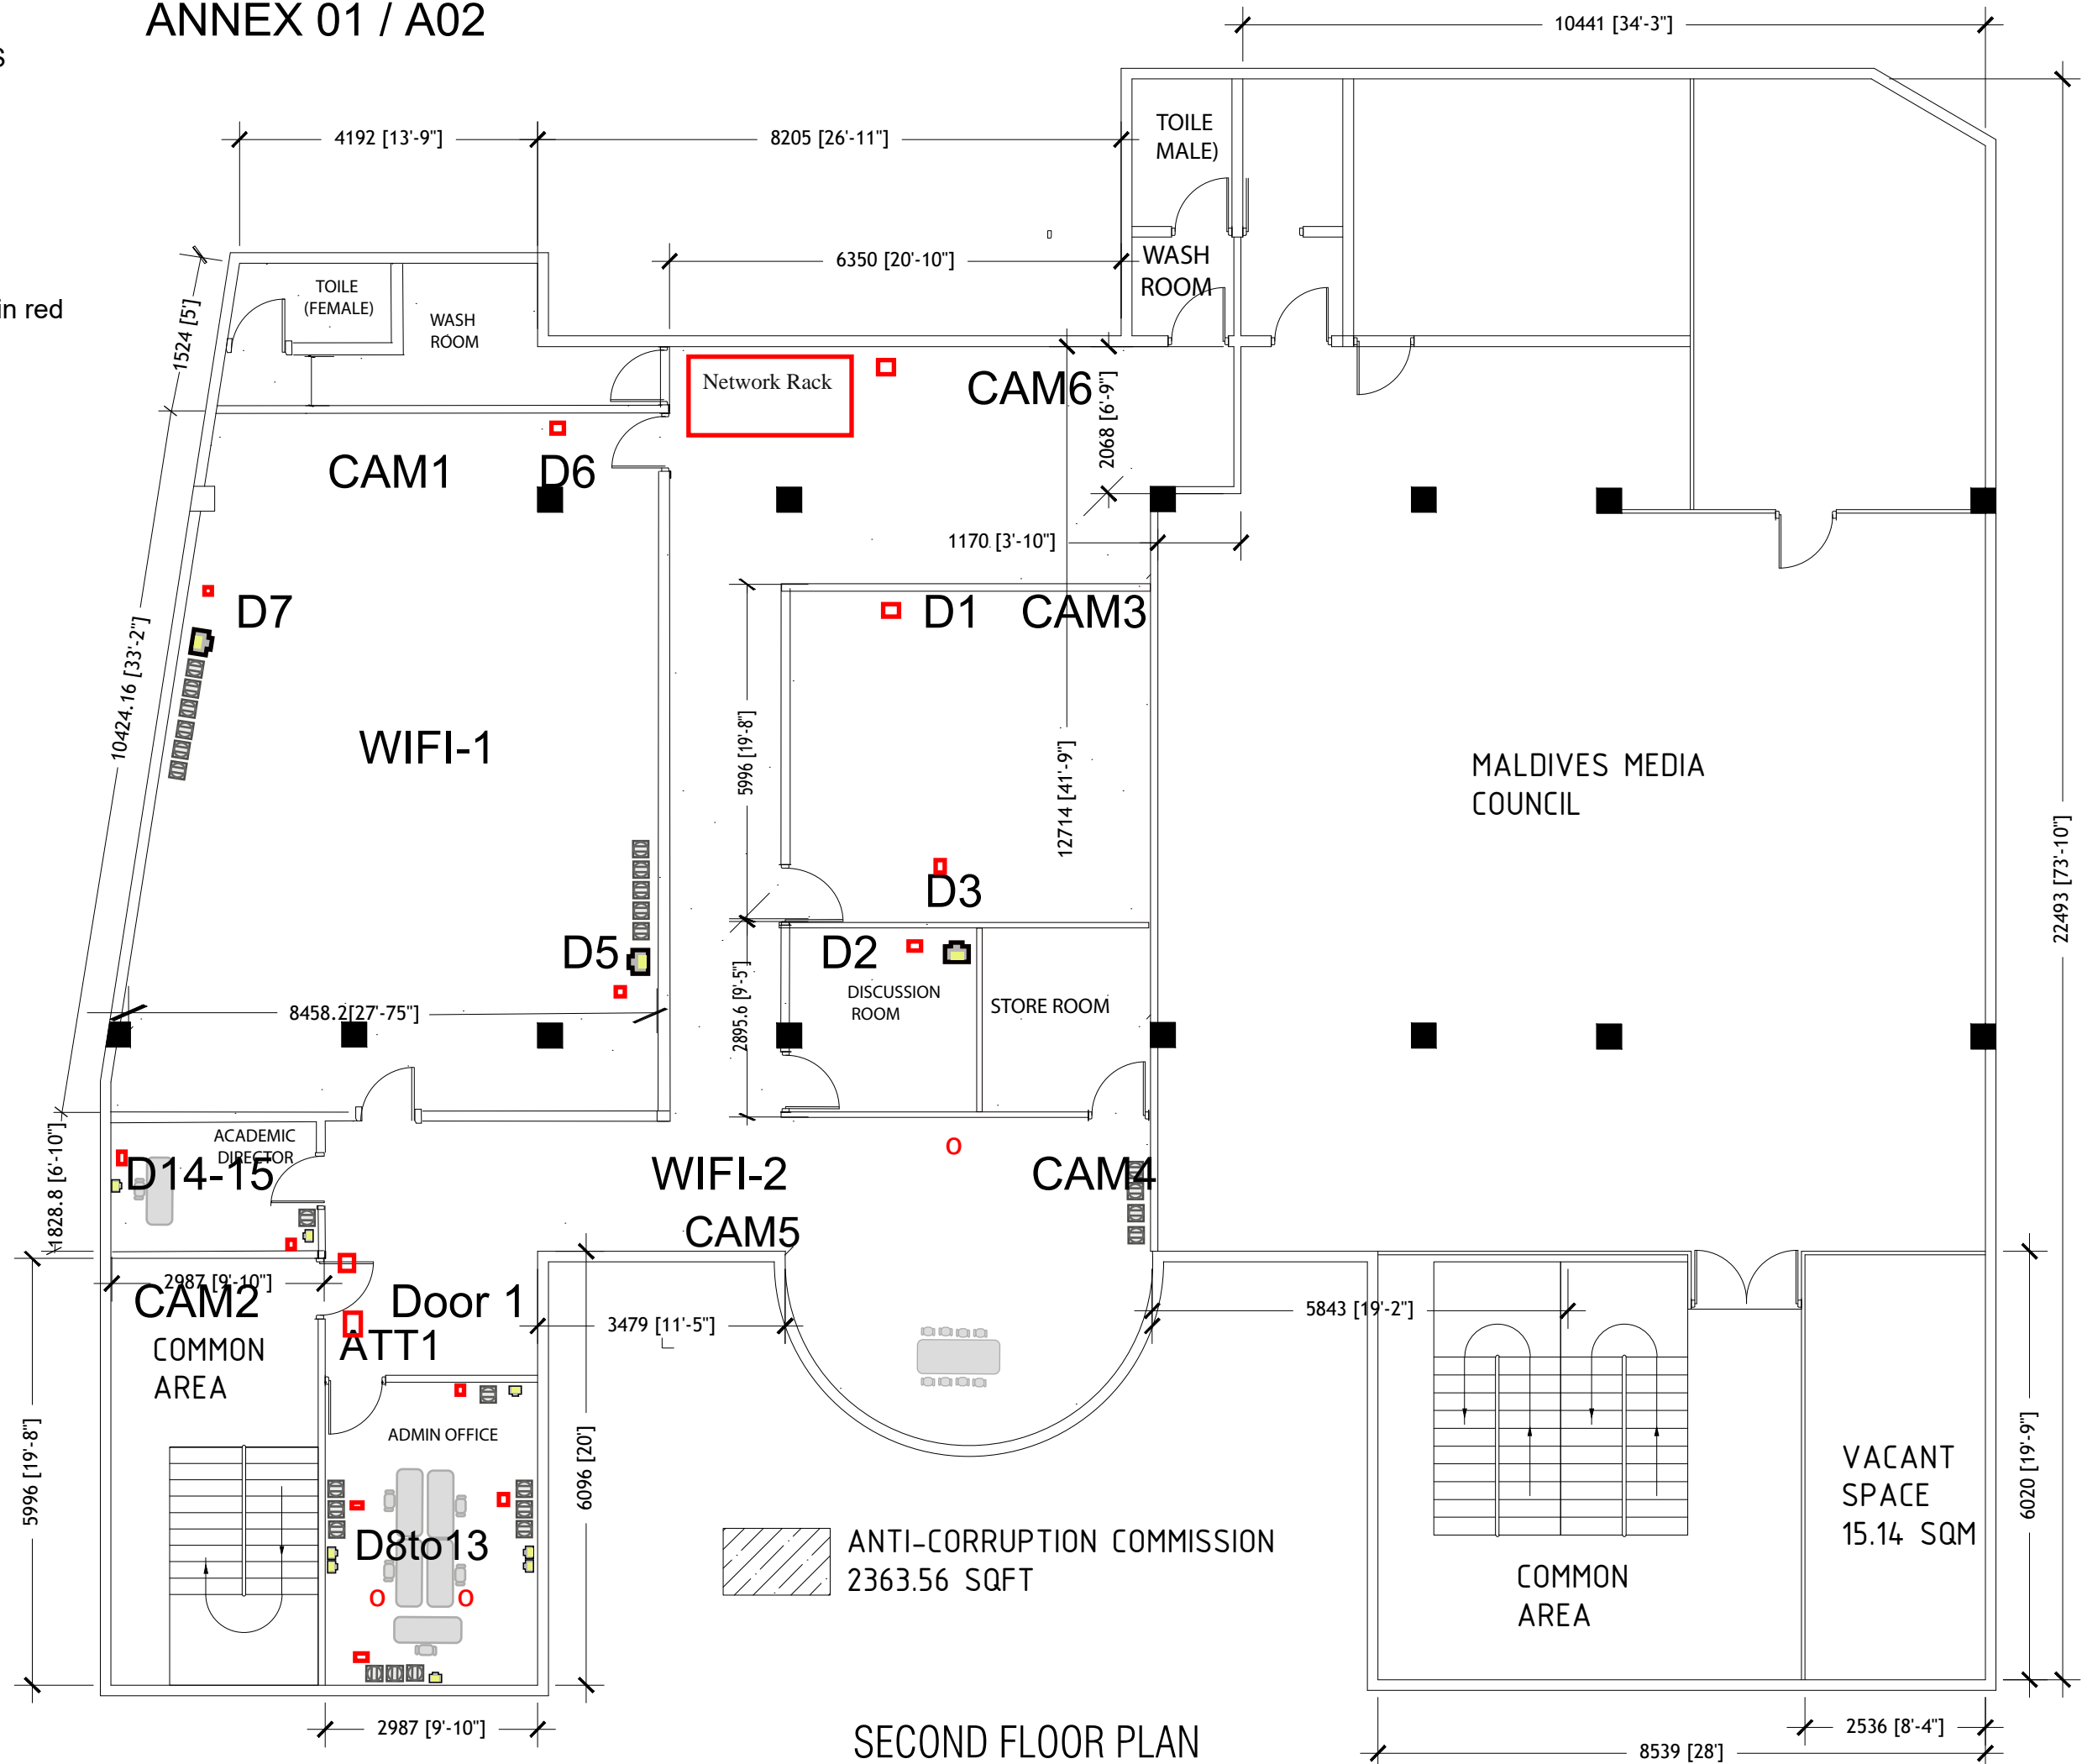

SECOND FLOOR PLAN
 1 : 150