



AR  
2 5  
SCALE

## COURT ROOM BACK PANELS DETAILS

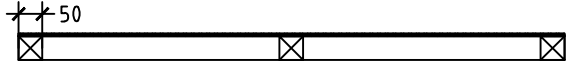

ELEVATION

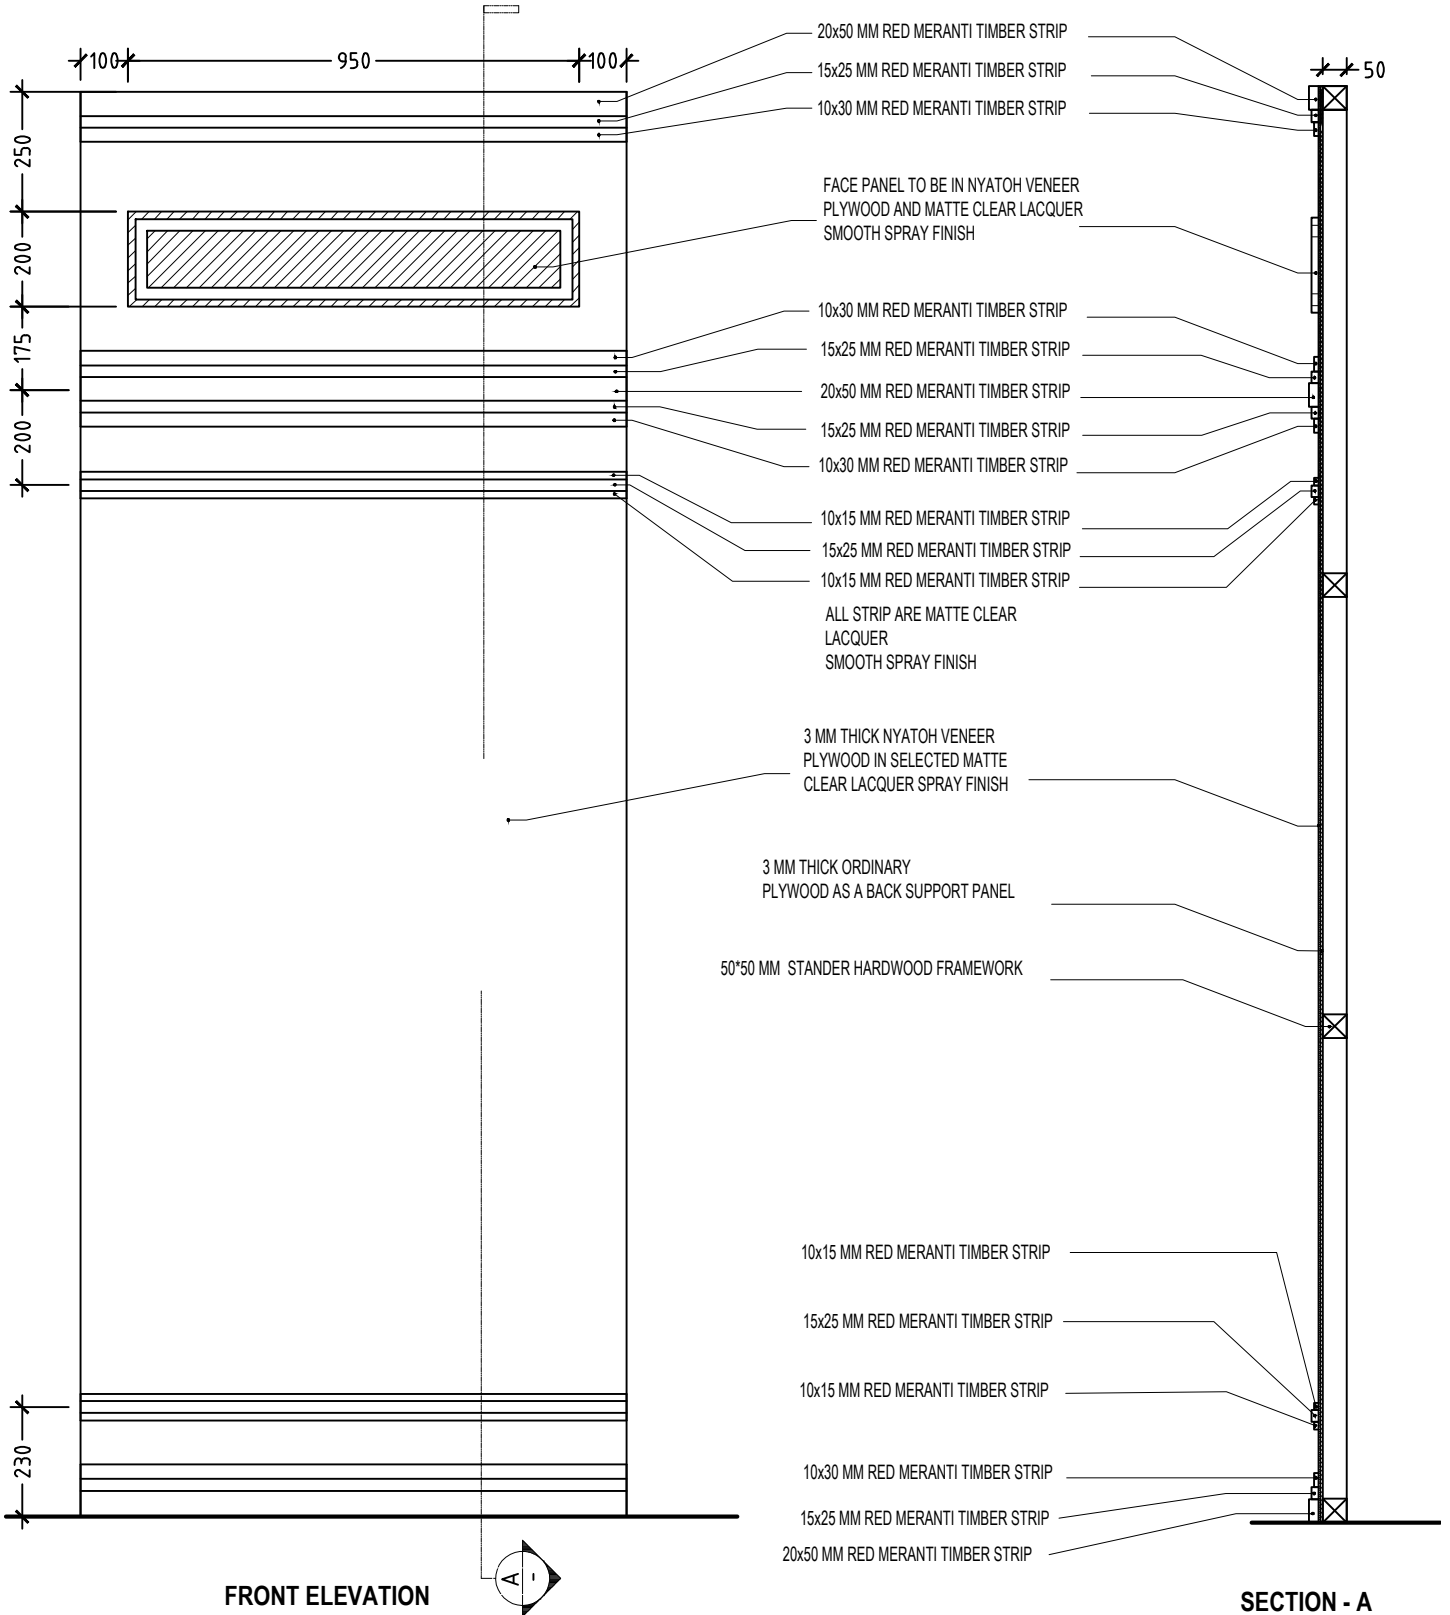

AR  
2 | 5

# COURT ROOM BACK PANELS DETAILS

SCALE