

CONCRETE CURBSTONE








Garden Light (25W) X7

Height No less than 2000mm






Gate Light (15W) X4

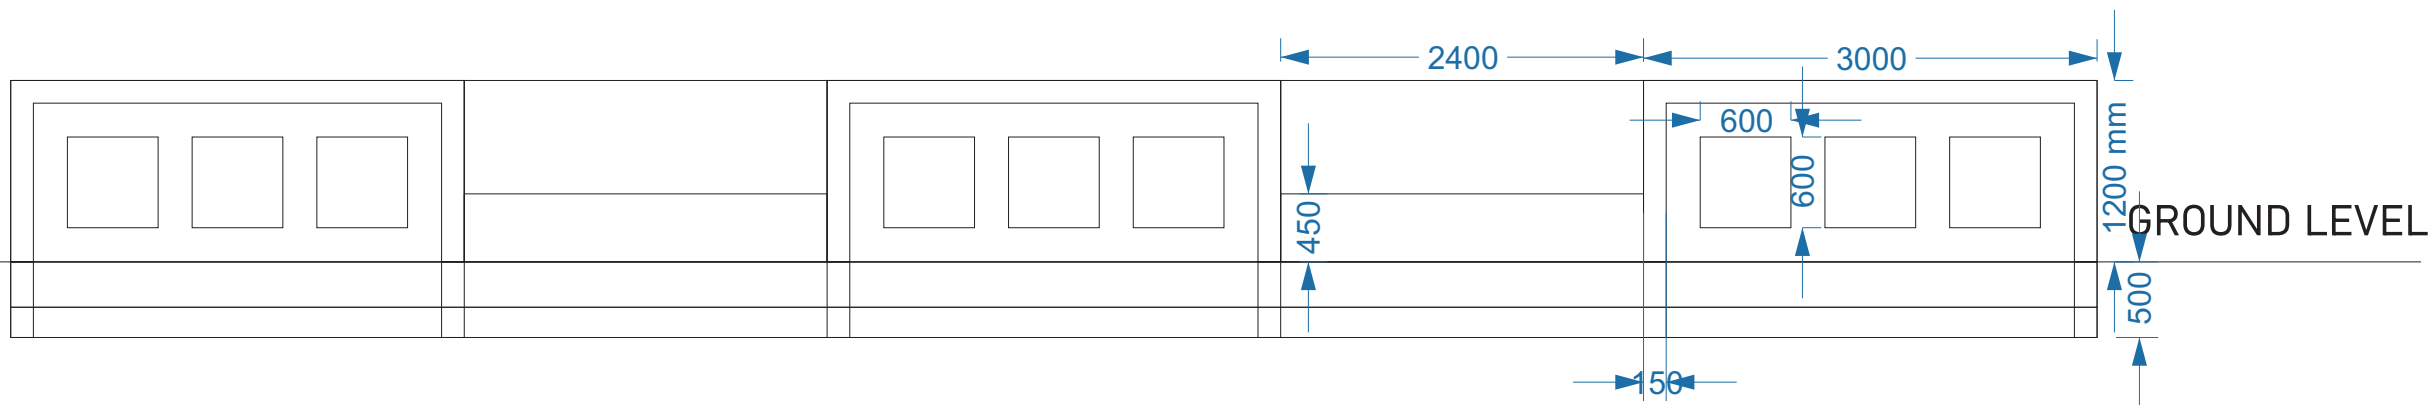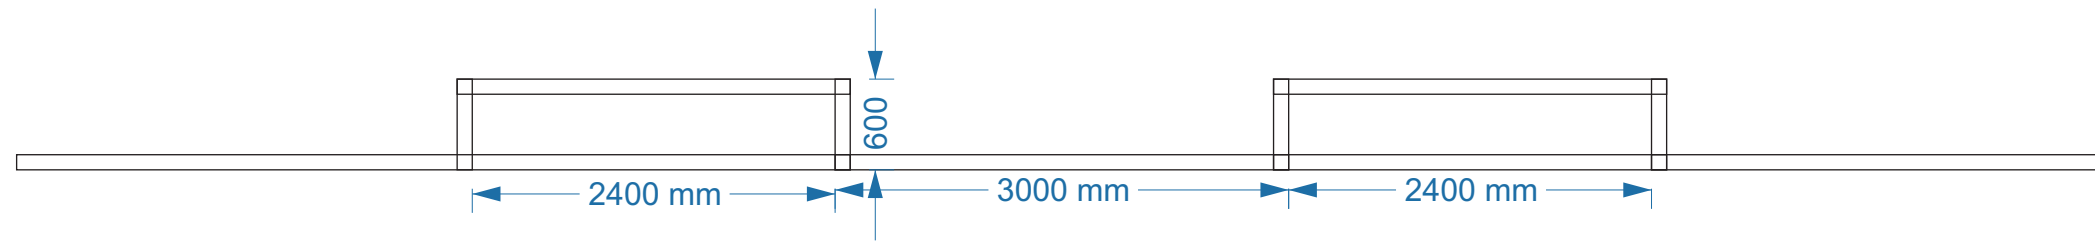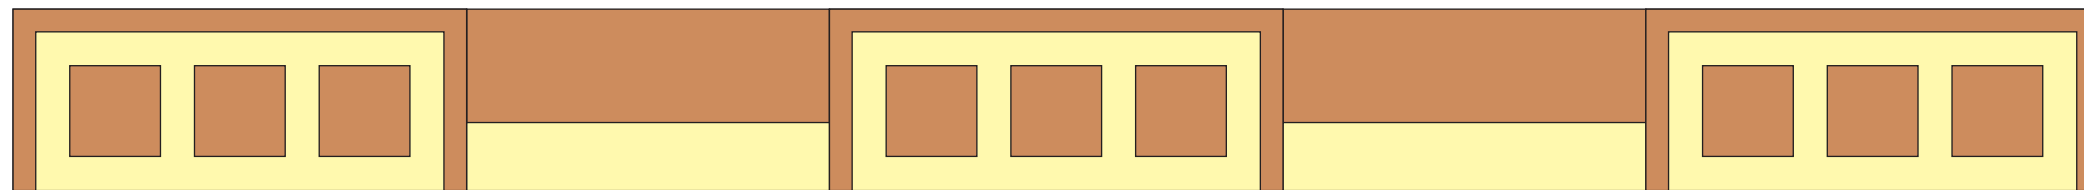

NORTH/WEST/SOUTH SIDE BOUNDARY WALL

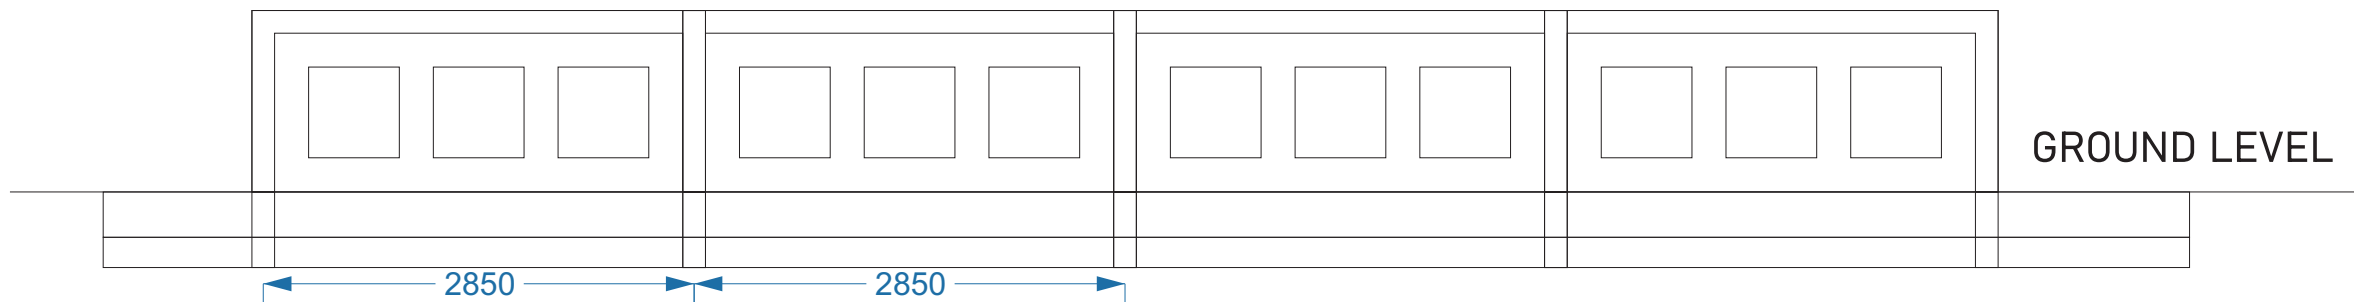

EAST SIDE BOUNDARY WALL

