

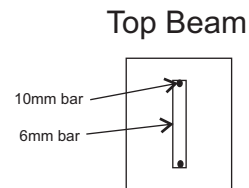
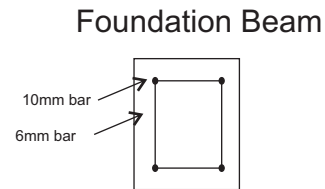


# Main Wall Drawing

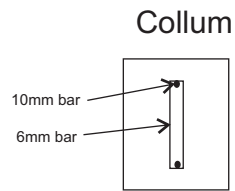

**Layout - 1**

**Manfa Apartment Boundary Wall Project**  
 Secretariat of the Omadhoo Council  
 Th. Omadhoo, Rep. of Maldives

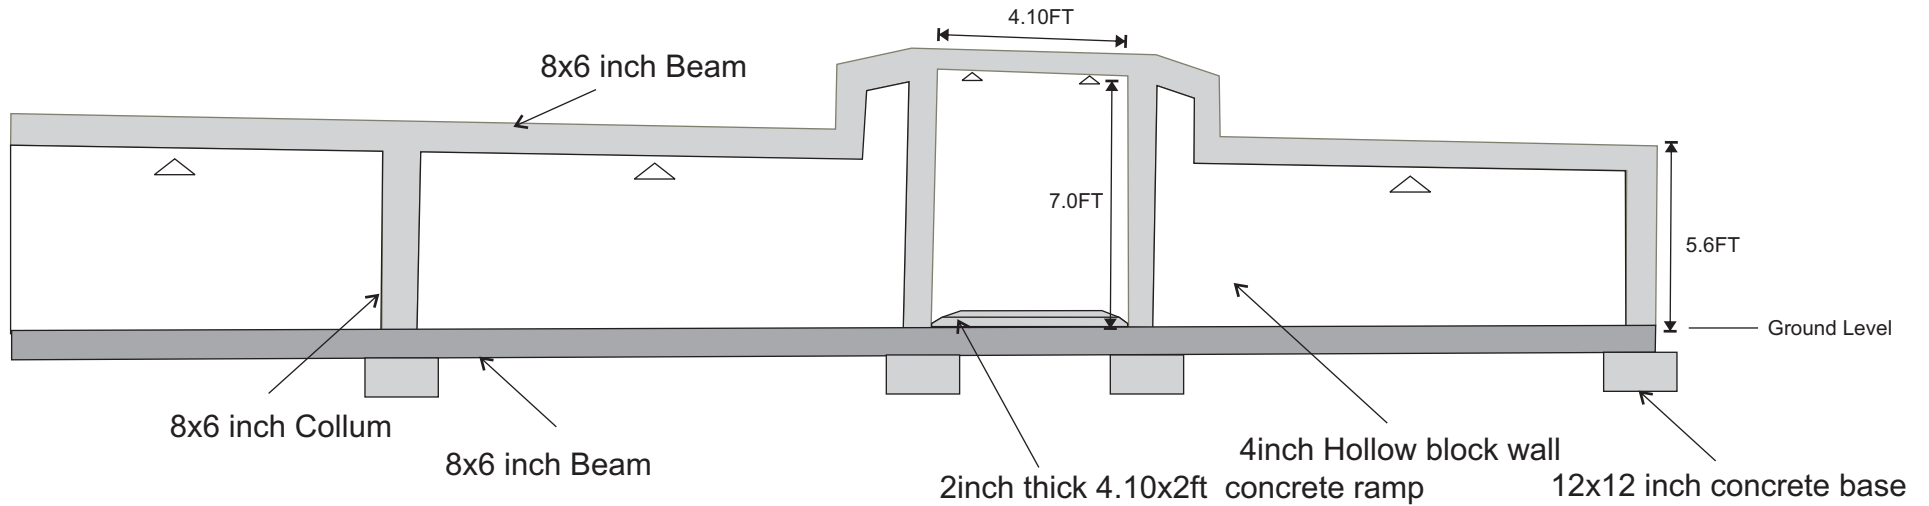

# Wall Detail

