


TREATED WATER TANK & FOUNDATION-ELEVATION

SCALE : 1:100

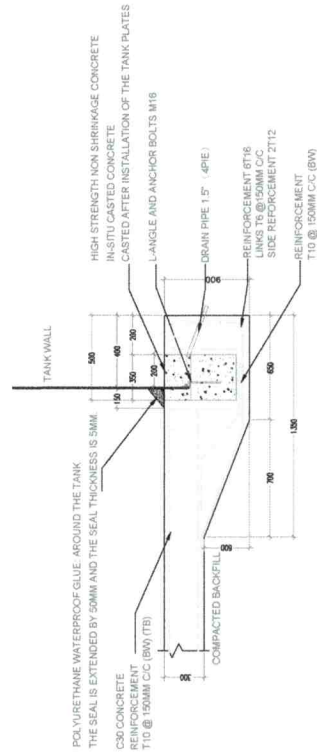

DETAIL OF CONNECTION AND WATERPROOFING

1-1 SECTIONAL VIEW

TREATED WATER STORAGE TANK:-

ISLAND NAME	AA URULUMAS
ATOLL NAME	AA
VOLUME OF TANK(S) (CBM)	1000 CBM
NOS	1.0
INNER DIAMETER	10.865 M
DEAD STORAGE (M)	0.20 M
FREEDBOARD (M)	0.35 M
TANKS HEIGHT (M)	11.15 M

PROJECT NAME
CONSTRUCTION AND INSTALLATION WORKS FOR 1000CBM
RTP TANK

PROJECT LOCATION
AA, HIRIBAS

DESIGNED BY:
MATHI

ARCHITECT
FARHAN

ENGINEER
MATHI

DRAWING TITLE
TANK FOUNDATION DETAILS

SCALE
M/S

DATE
24.07.2024

CHECKED BY:

APPROVED BY:
SHAFIQ


REVISION:
NAME

DATE


PAGE NO.
02 / 02



(Handwritten signature)

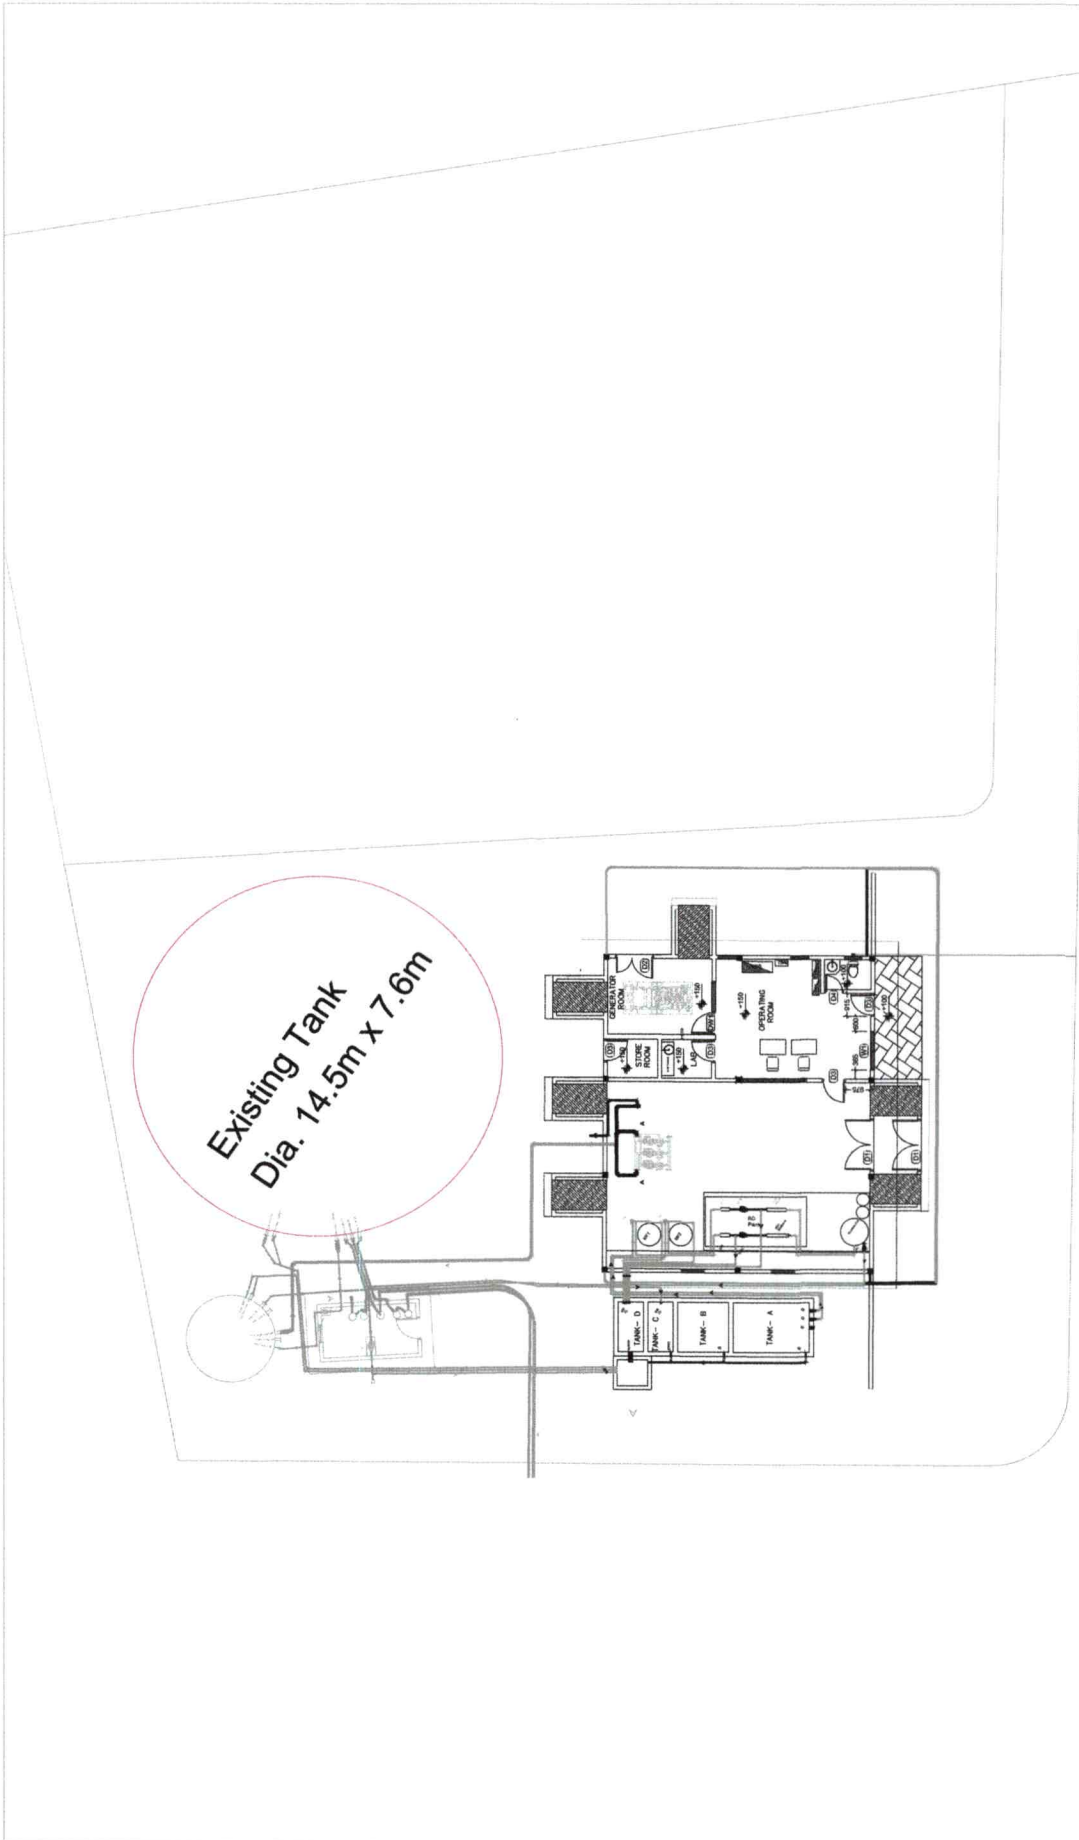

RO AND ADMIN BUILDING SITE LAYOUT
SCALE: NTS

	PROJECT NAME CONSTRUCTION AND INSTALLATION WORKS FOR 1000CM RPT TANK	DRAWING TITLE TANK FOUNDATION DETAILS	DESIGNED BY: MACTH	CHECKED BY: MACTH	REVISION: NAME DATE	PAGE NO. 01 / 02

Sharif