
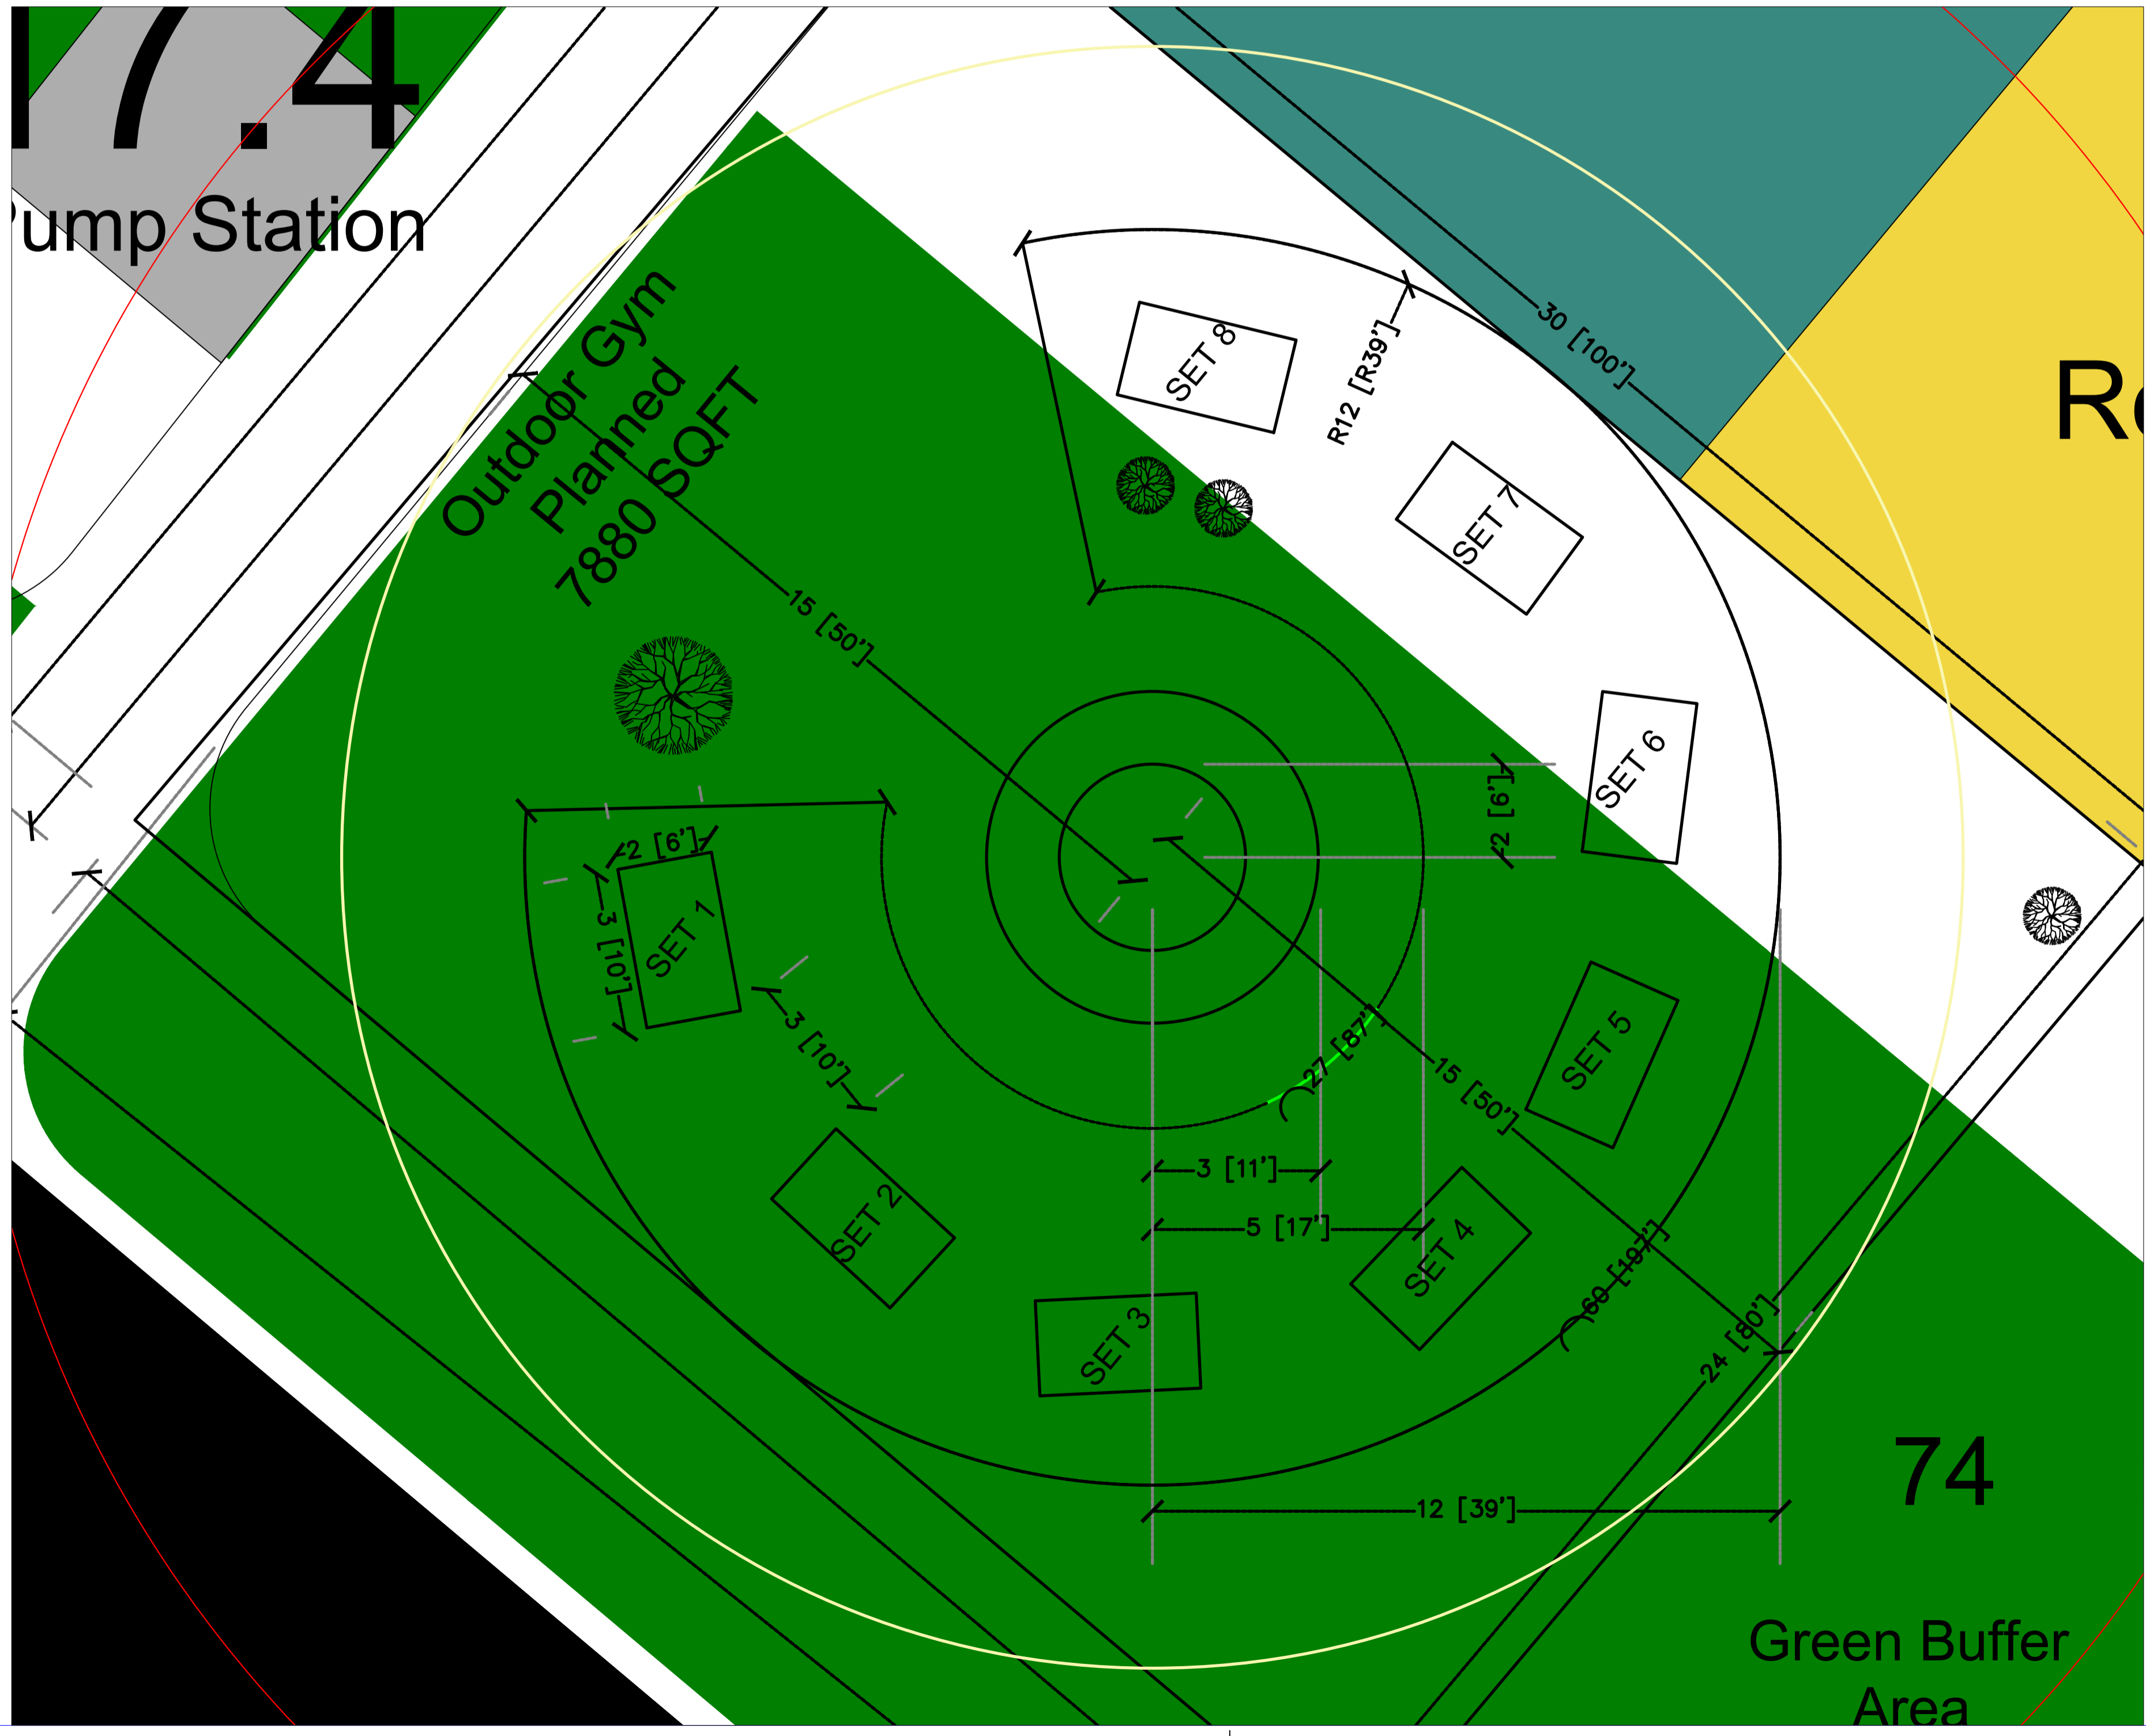


Rathafandhoo Outdoor Gym floor plan 5th Aug 2024

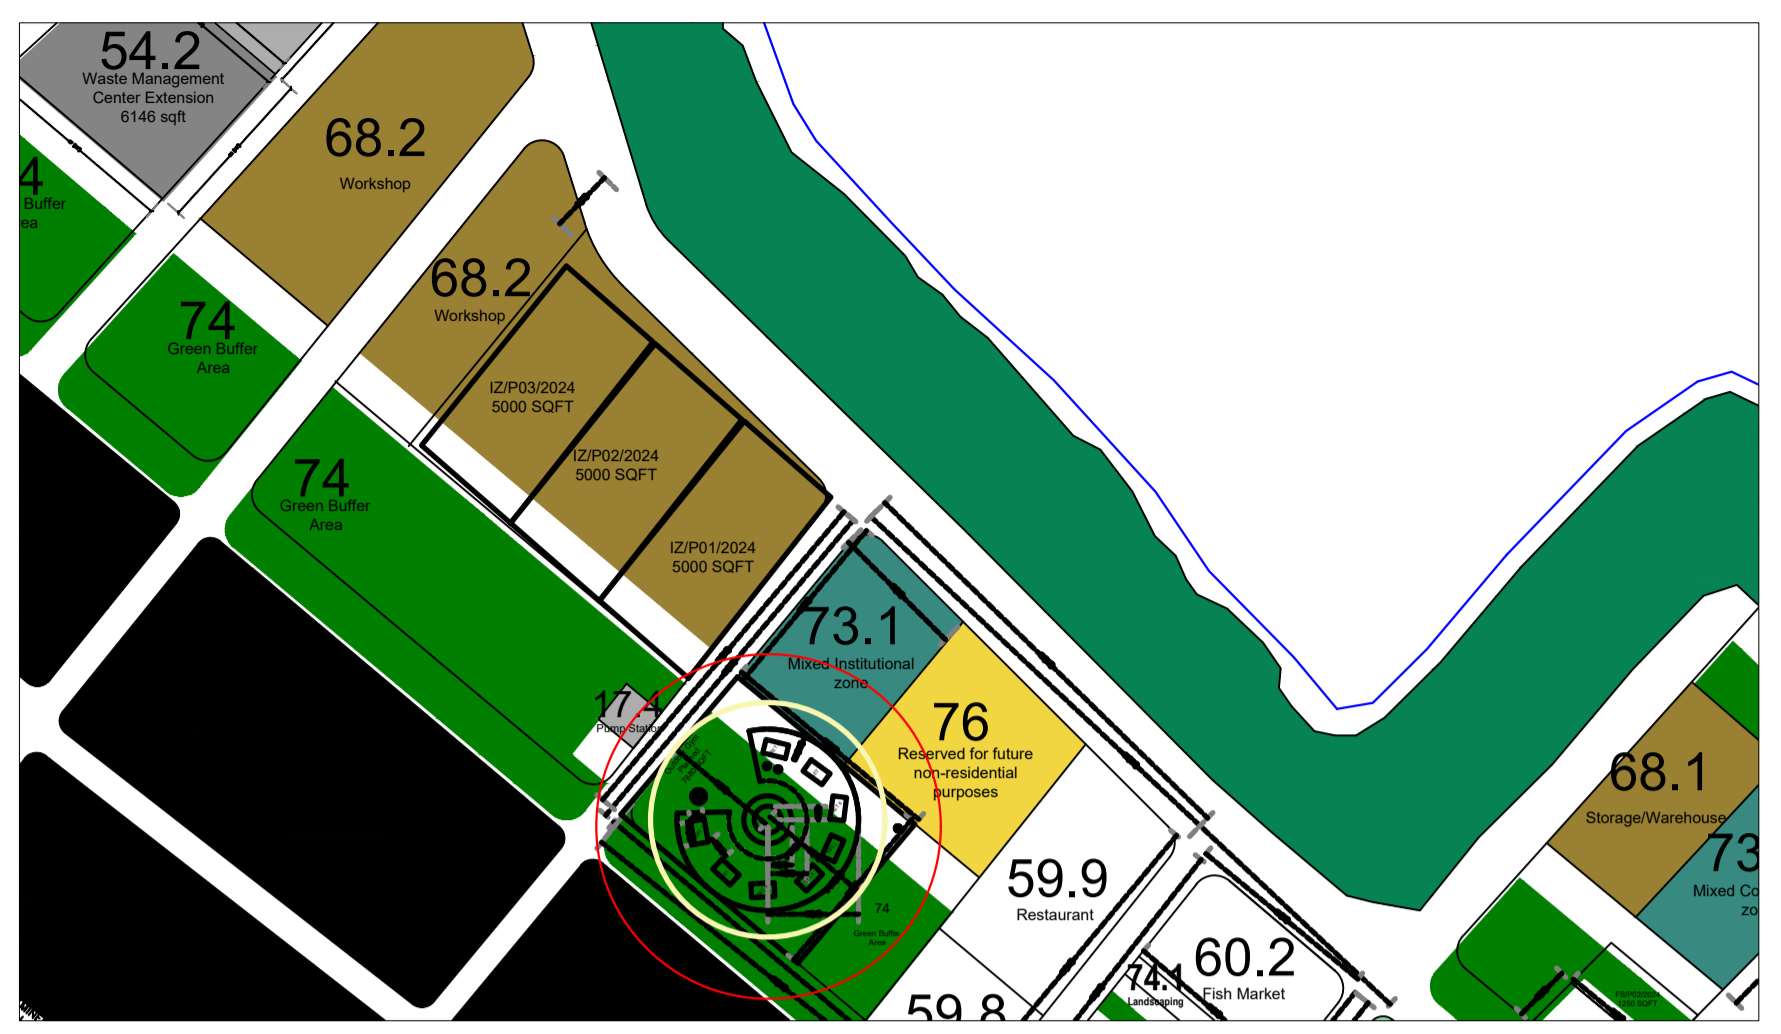

Itemref	Quantity	Title/Name, designation, material, dimension etc	Article No./Reference
Designed by XXX	Checked by XXX	Approved by - date XXX - 00/00/00	Filename XXX
Date 00/00/00		Scale 1:1	
XXX		XXX	
Edition 0		Sheet 1/1	