
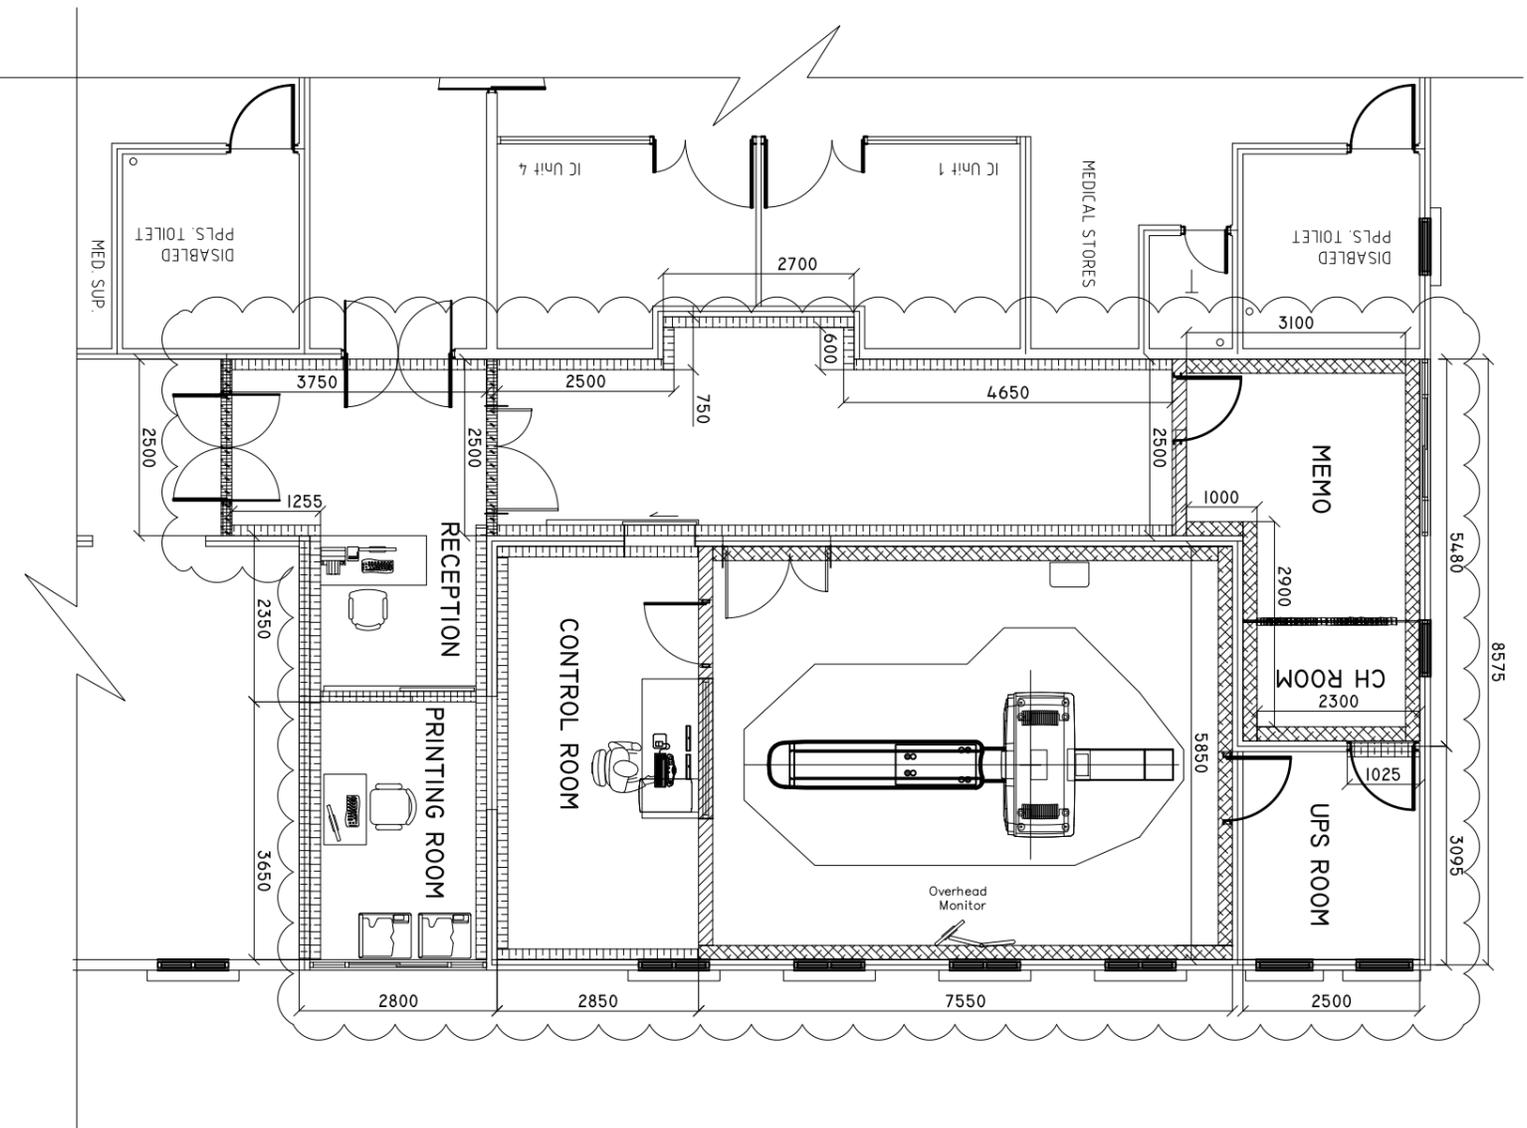
 


PARTITION PLAN
AT GRH

SCALE: 1 : 100

 

-  PARTITION TYPE 1
-  PARTITION TYPE 2
-  PARTITION TYPE 3
-  PARTITION TYPE 4