


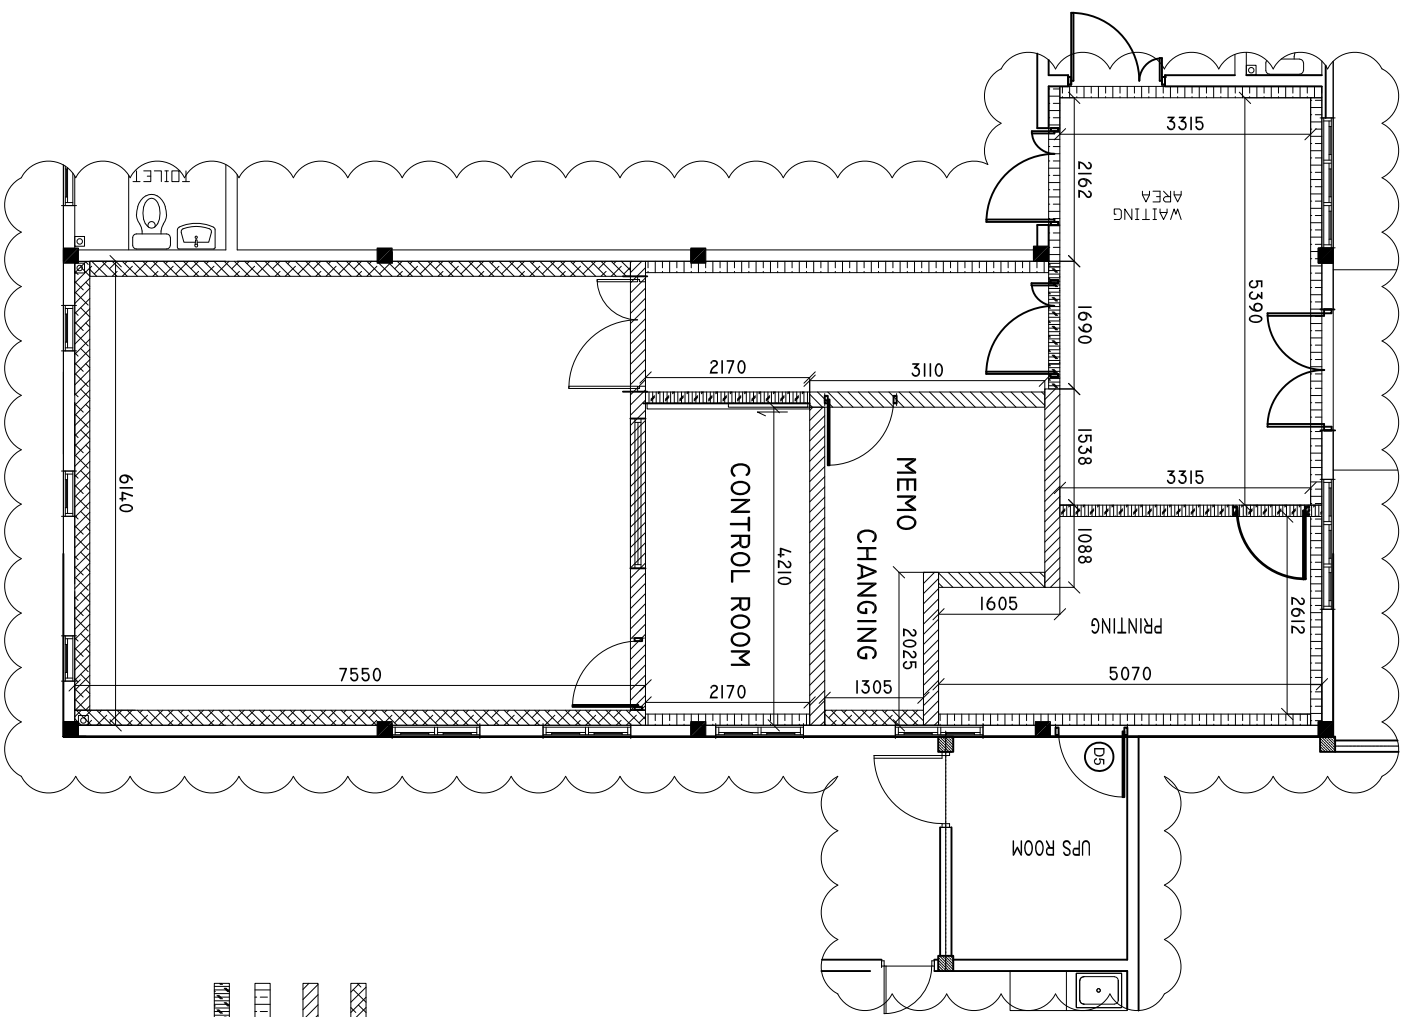



# PARTITION PLAN

AT URH

SCALE: 1 : 100



 -  PARTITION TYPE 1
-  PARTITION TYPE 2
-  PARTITION TYPE 3
-  PARTITION TYPE 4