




BULLET TANK DETAILS (TANK 5)

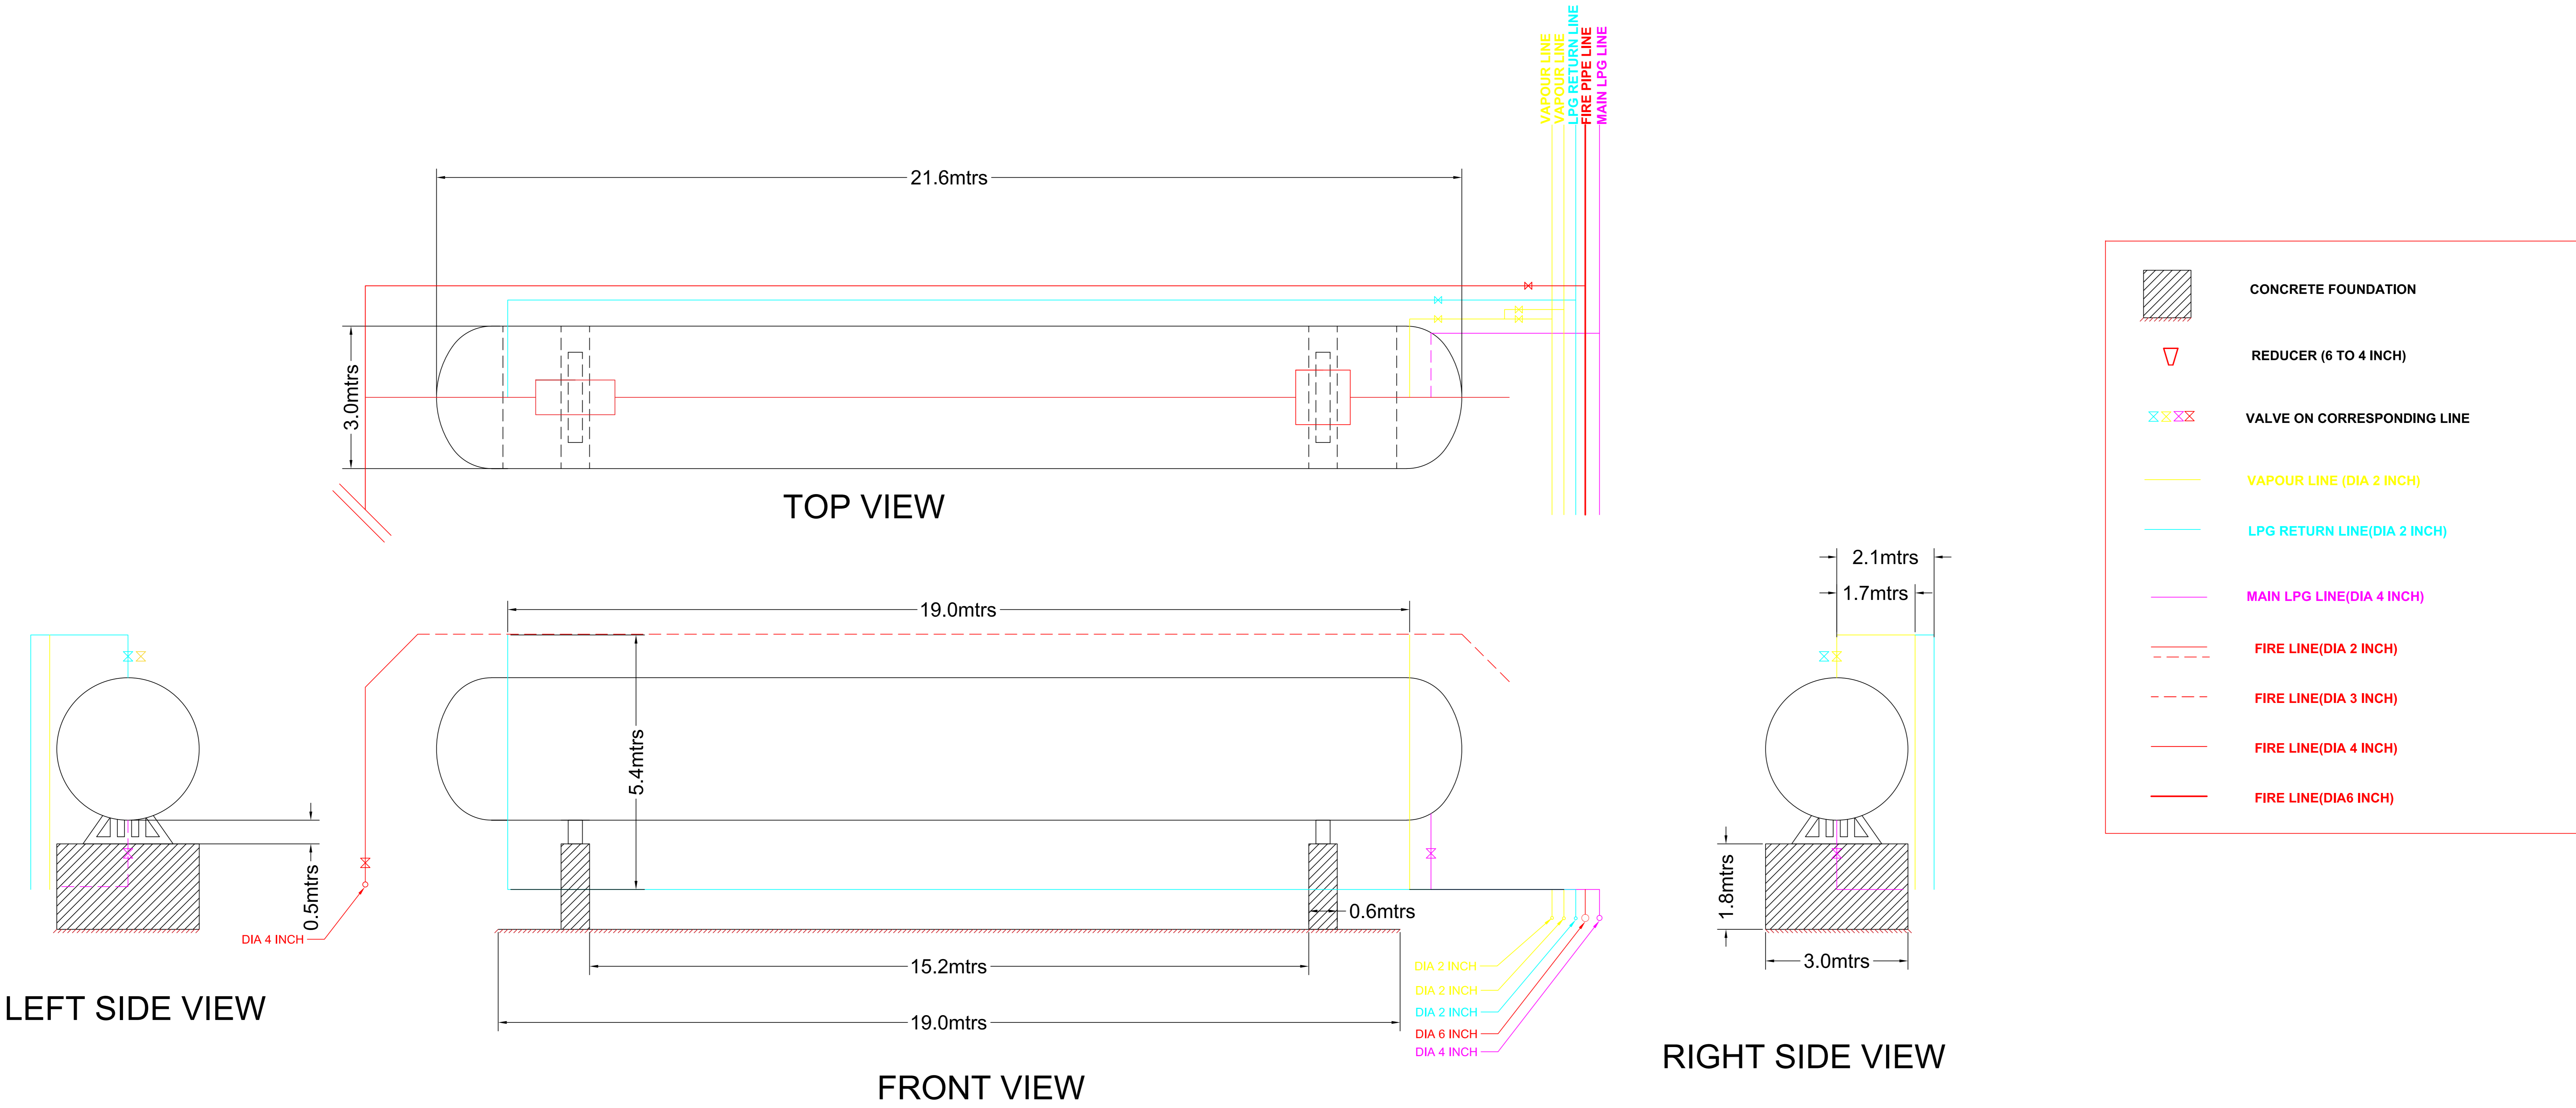


BULLET TANK FOUNDATION

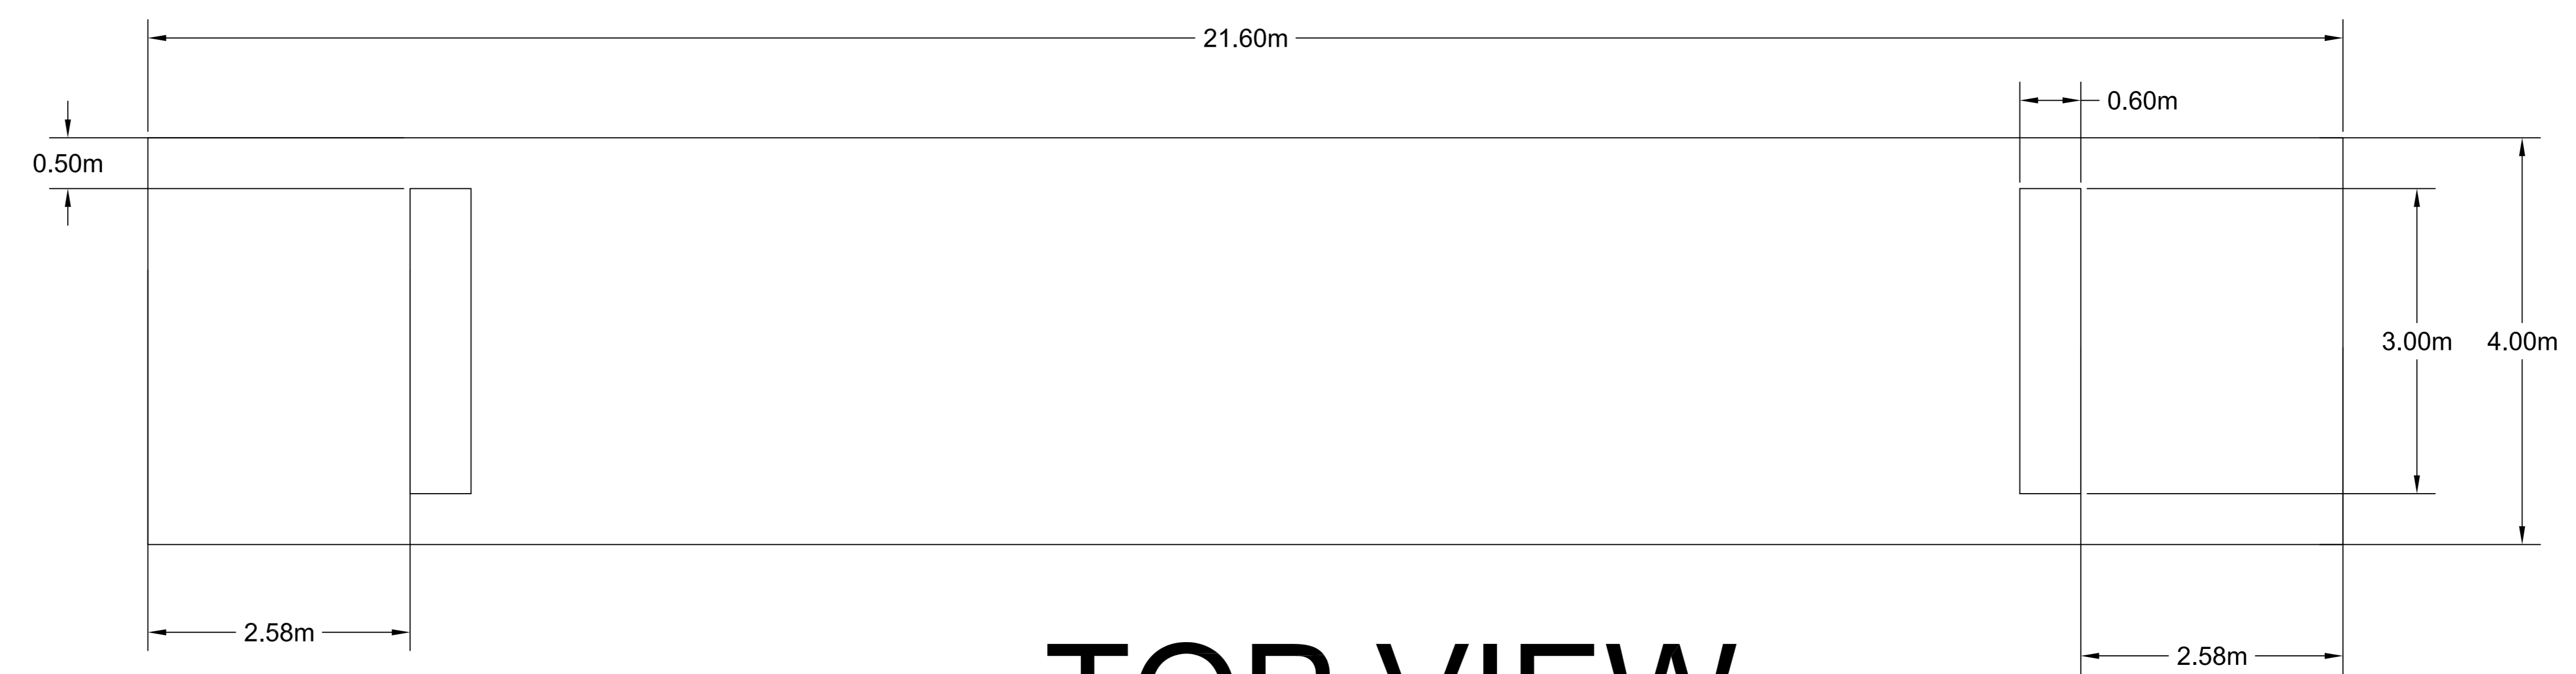

TOP VIEW

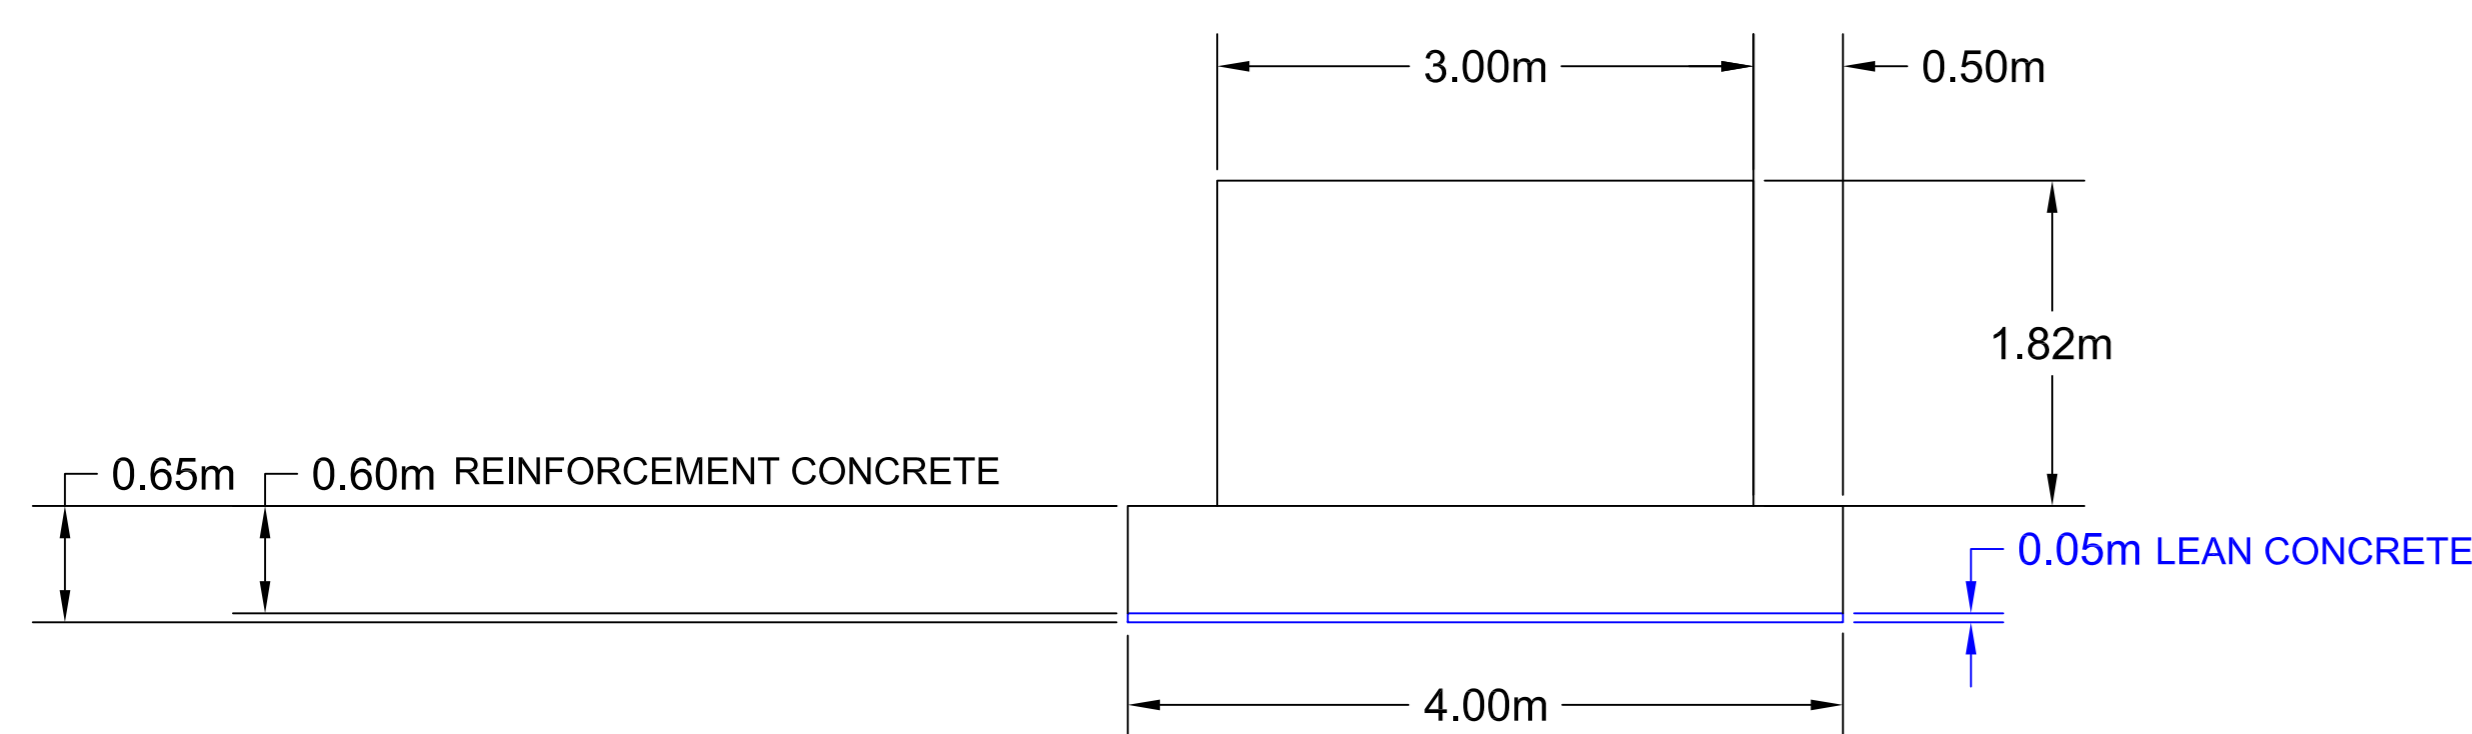


SIDE VIEW

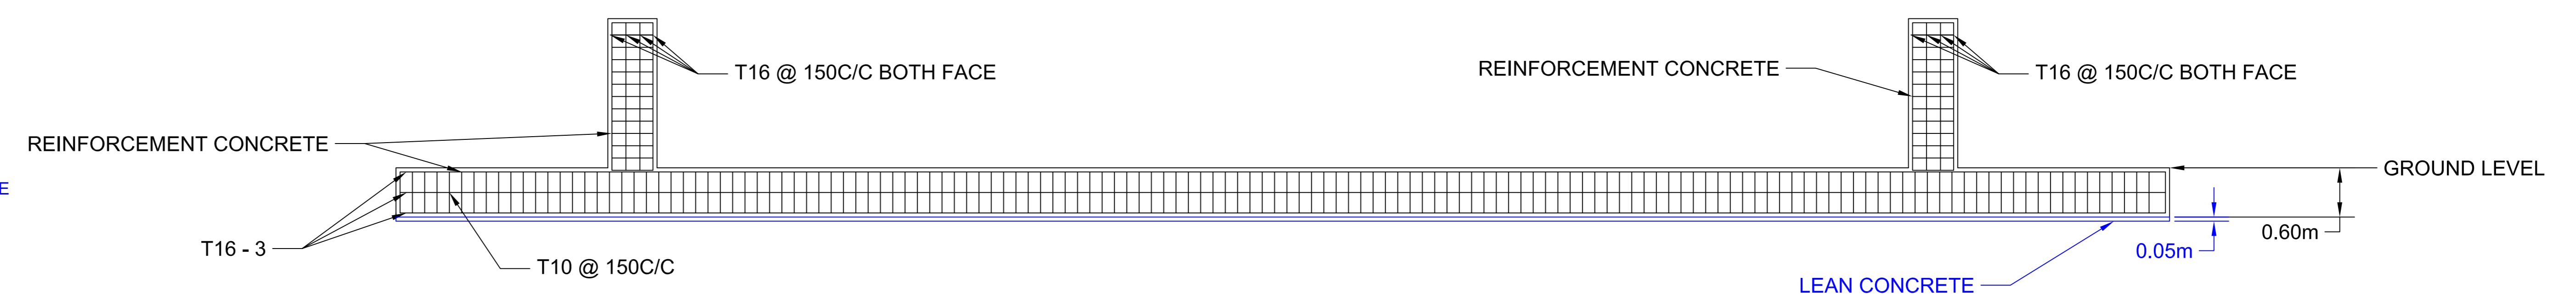


FRONT VIEW

THILAFUSHI SITE (FINAL)

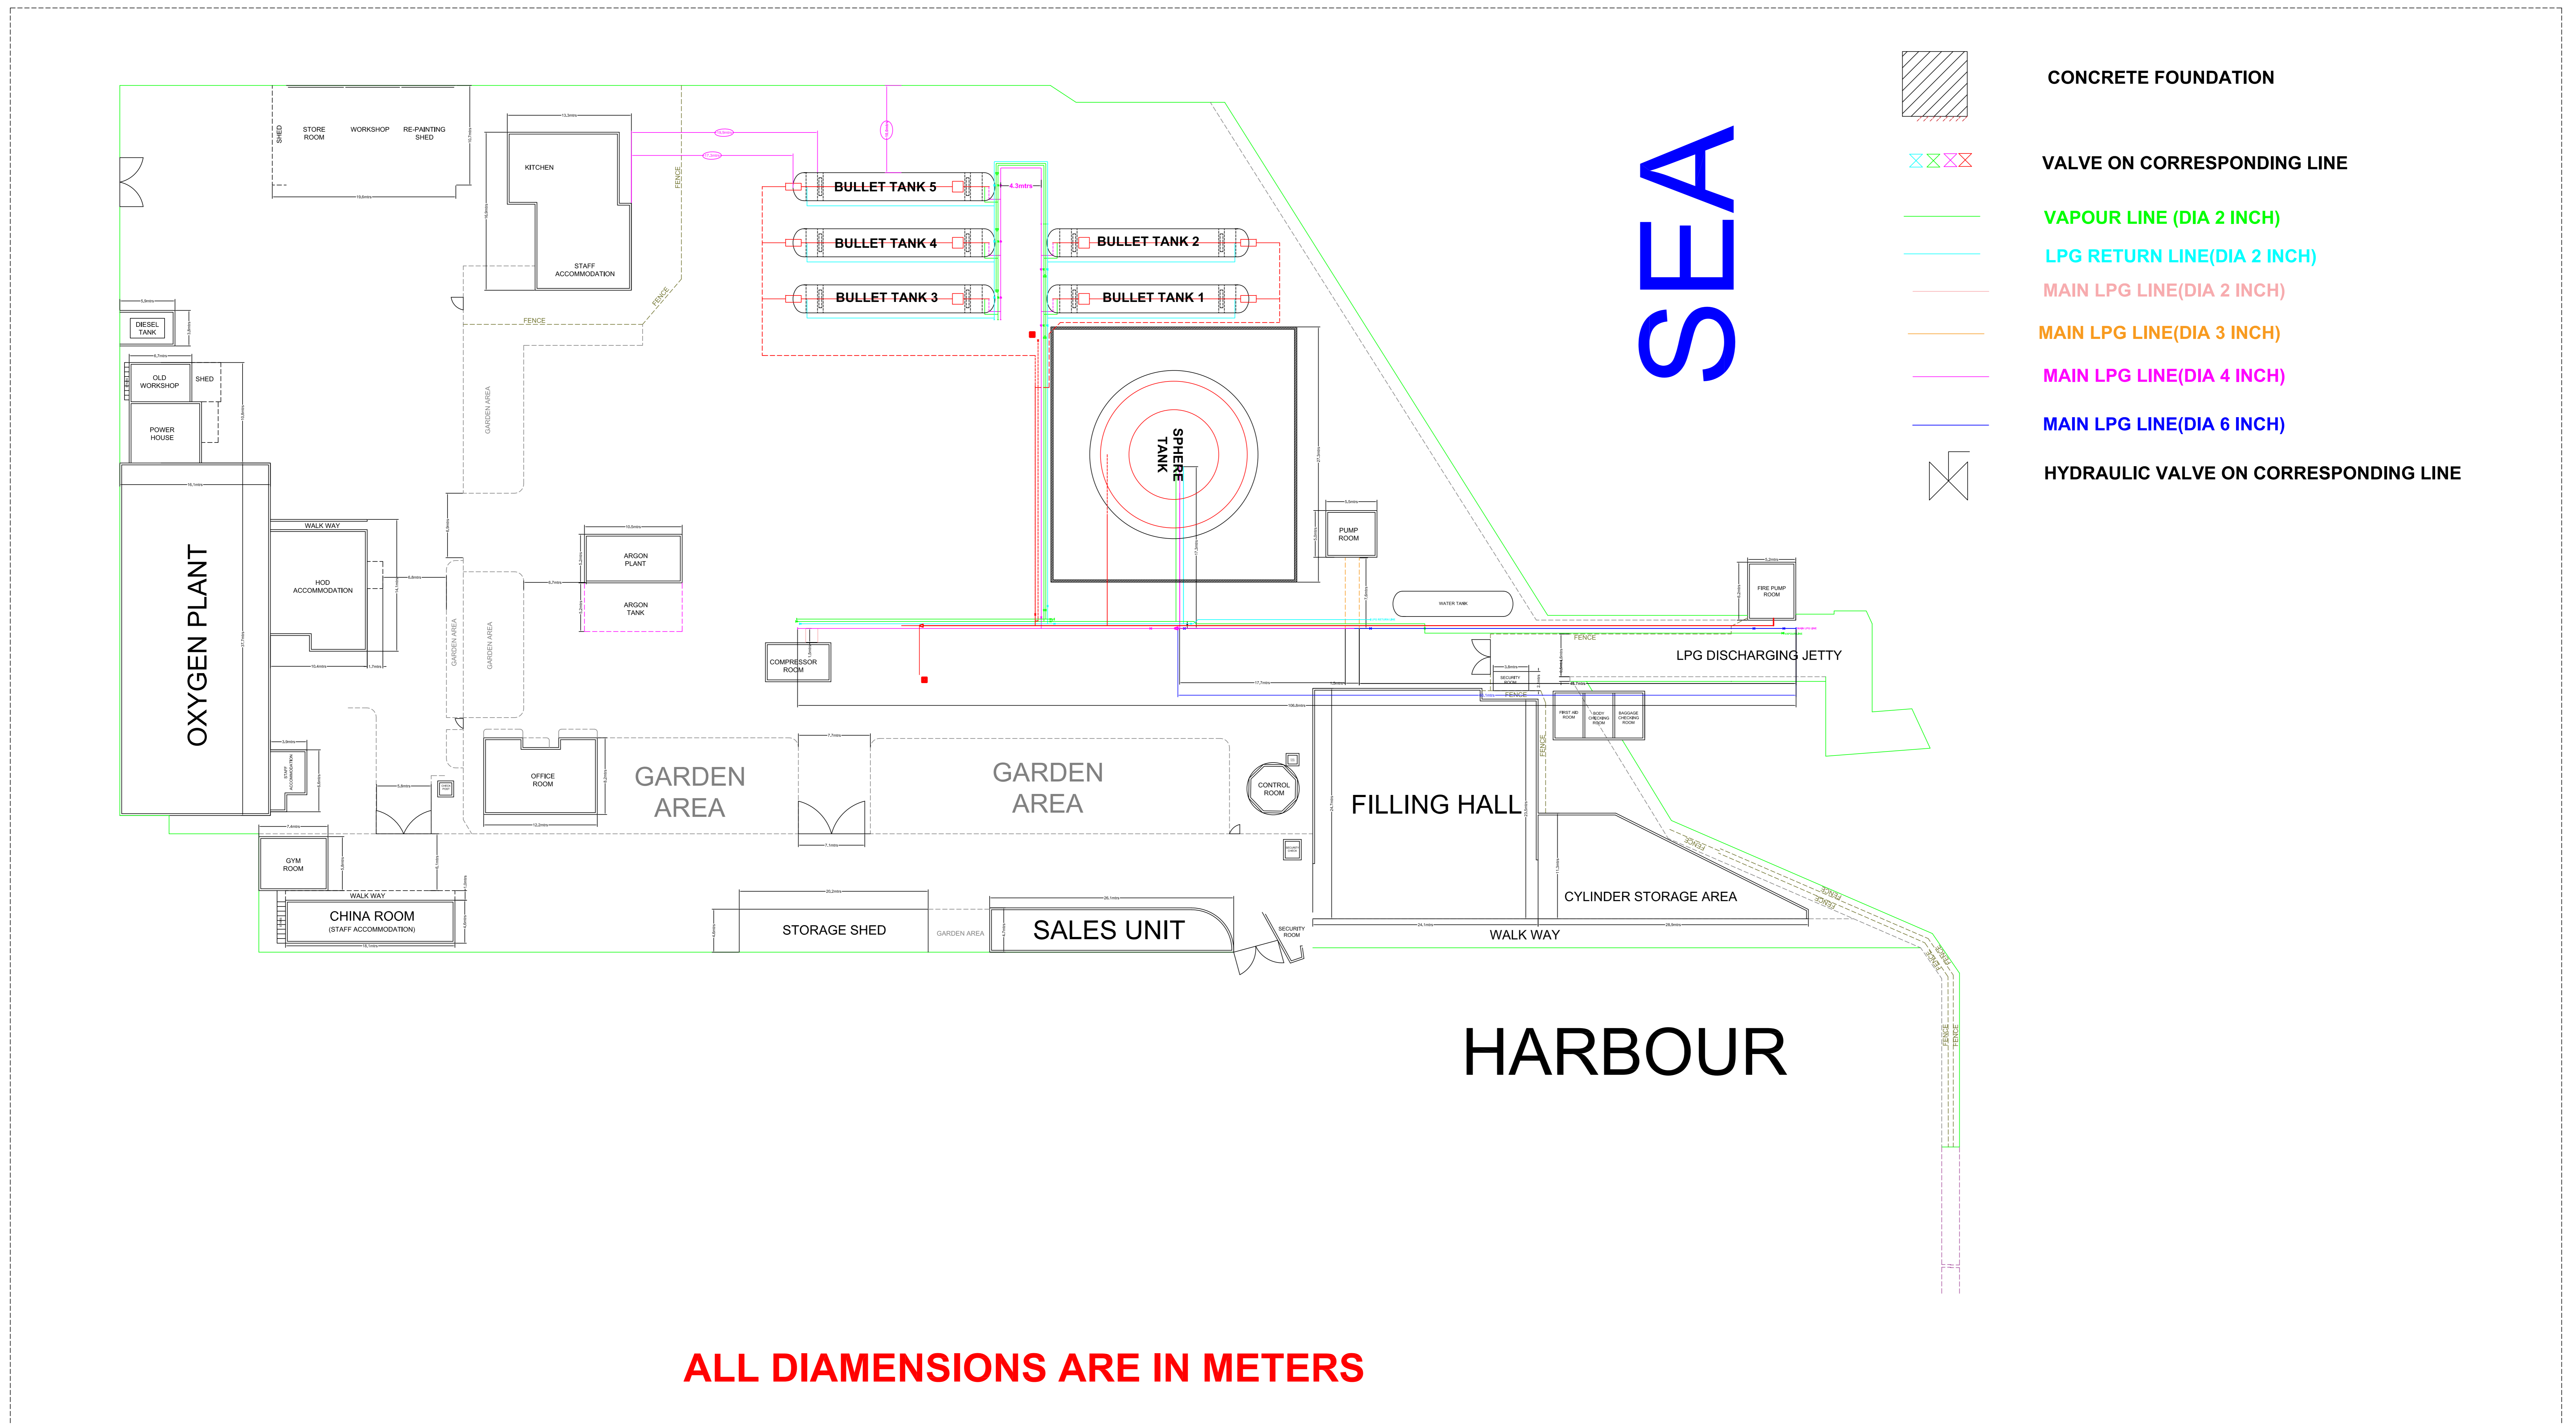


ALL DIMENSIONS ARE IN METERS


THILAFUSHI SITE (RELOCATION)

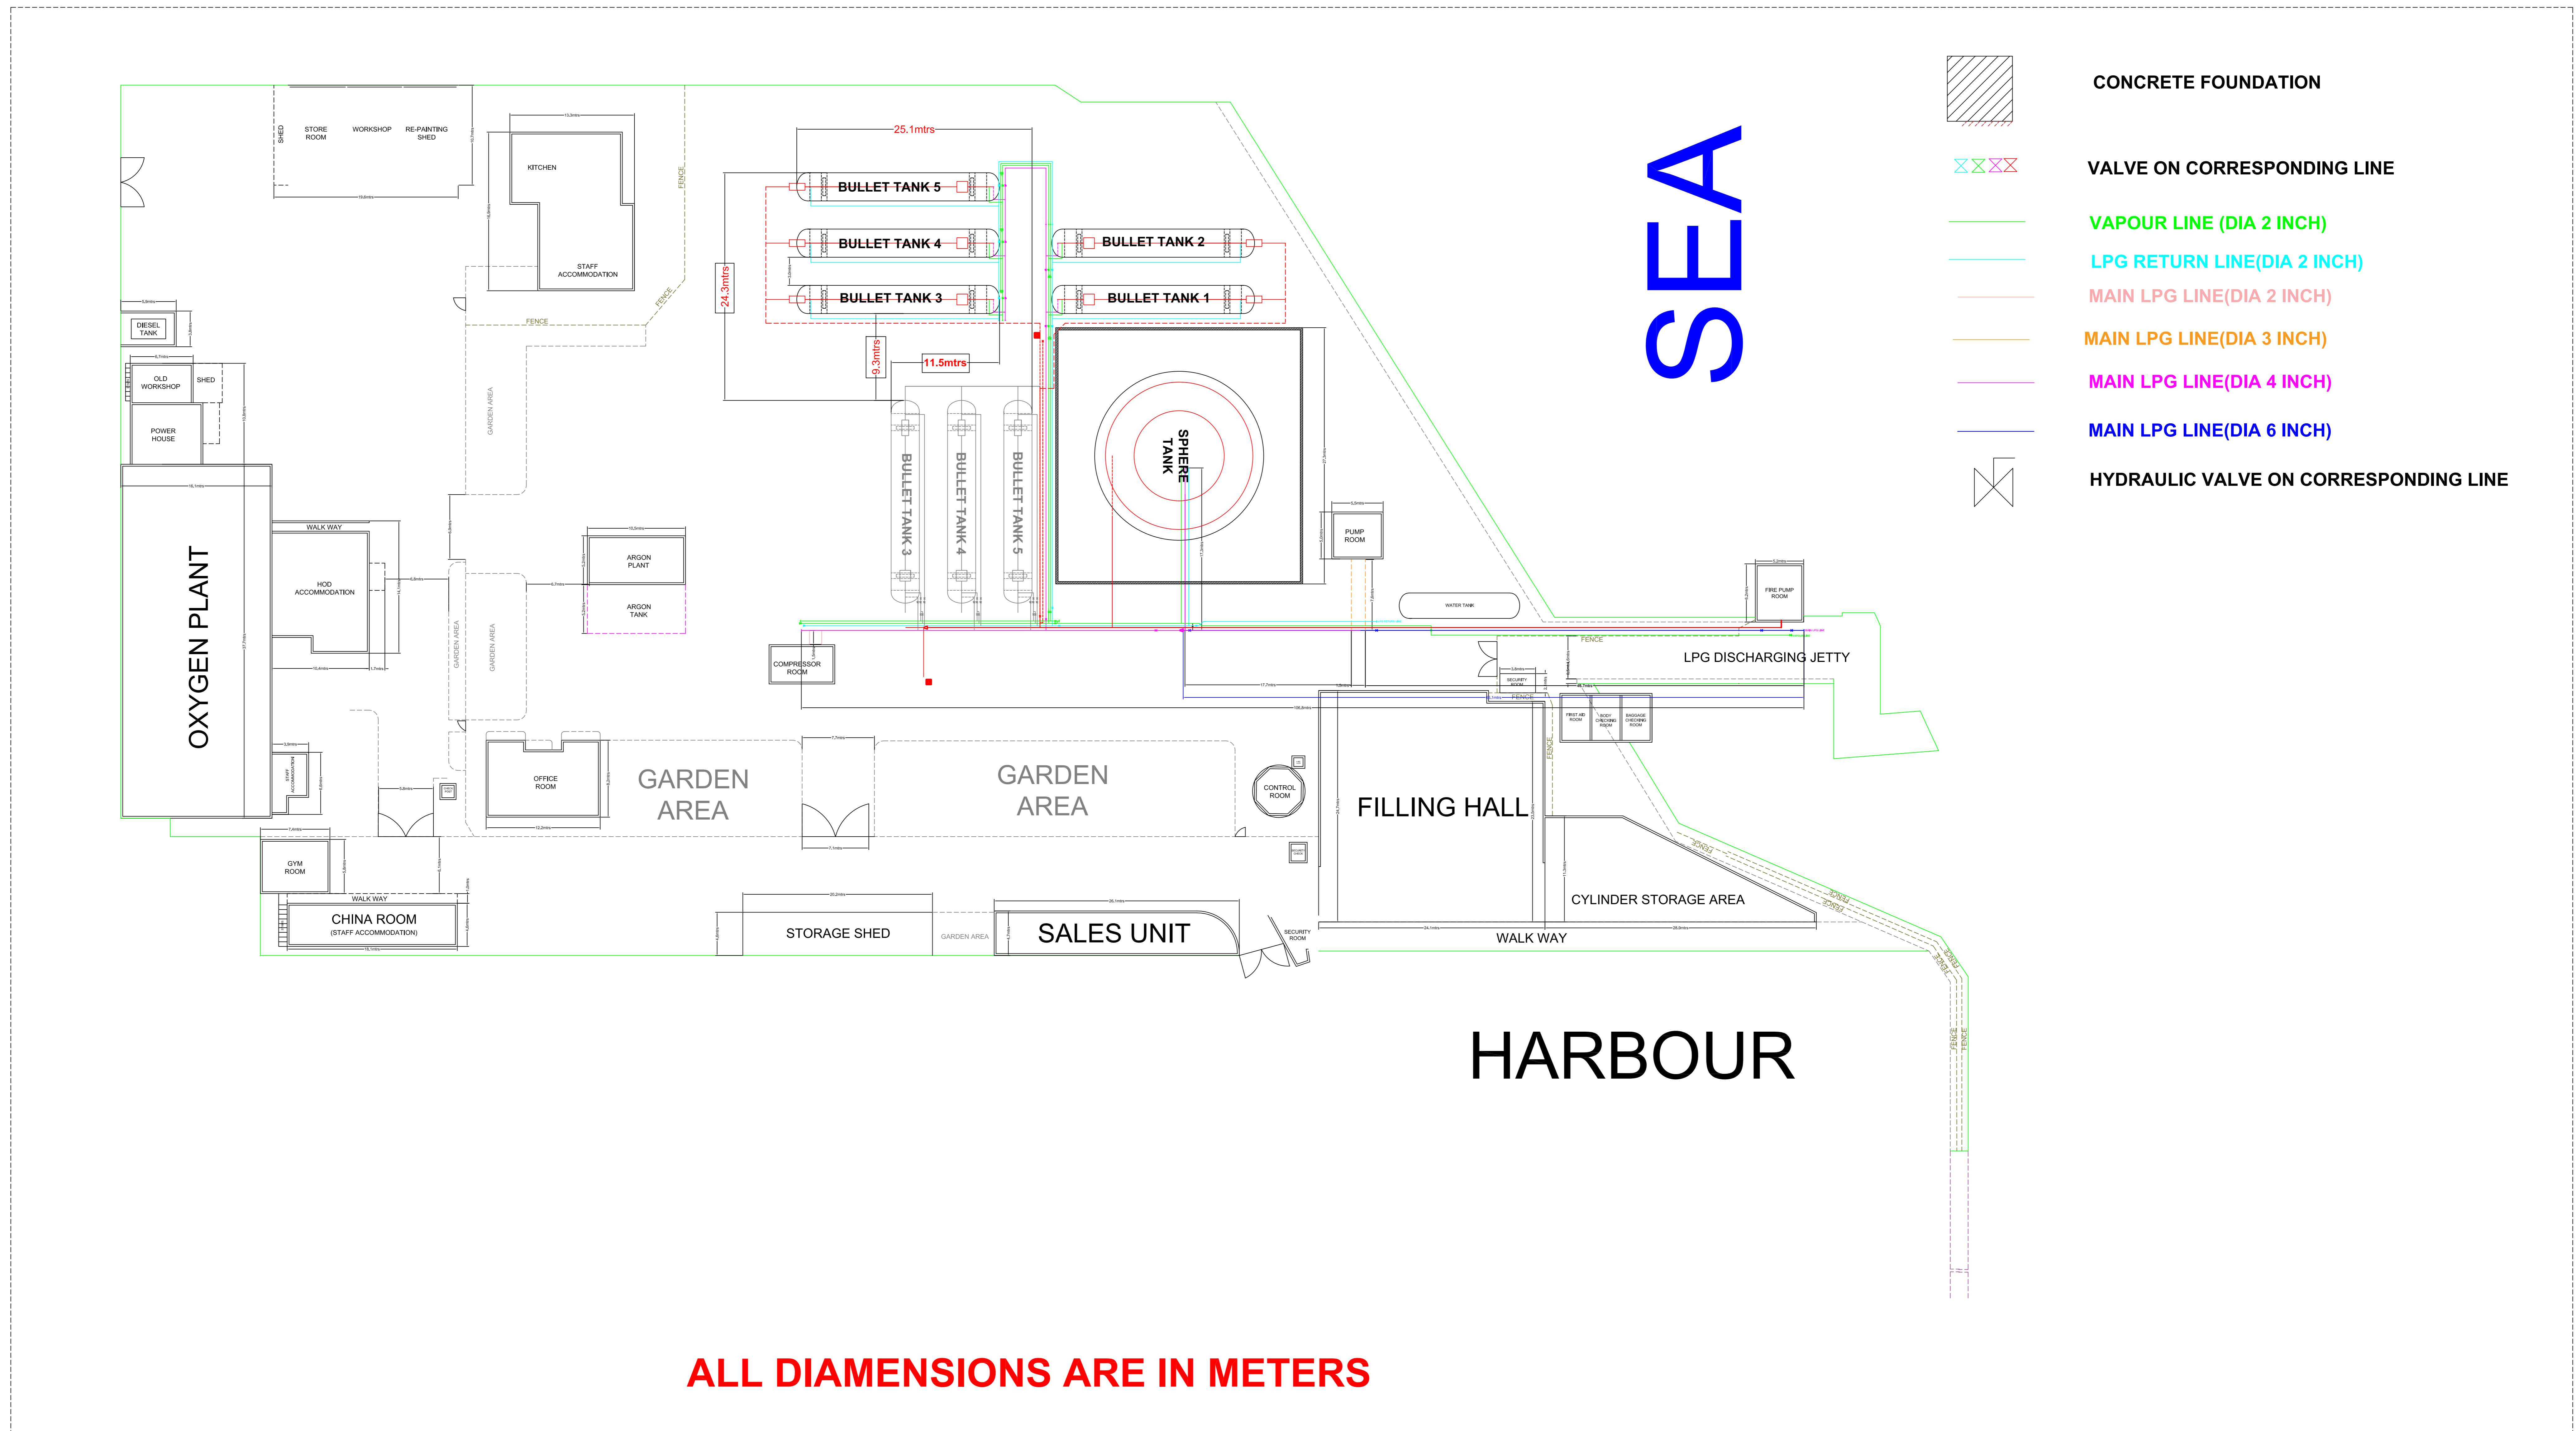

THILAFUSHI SITE (RELOCATION)

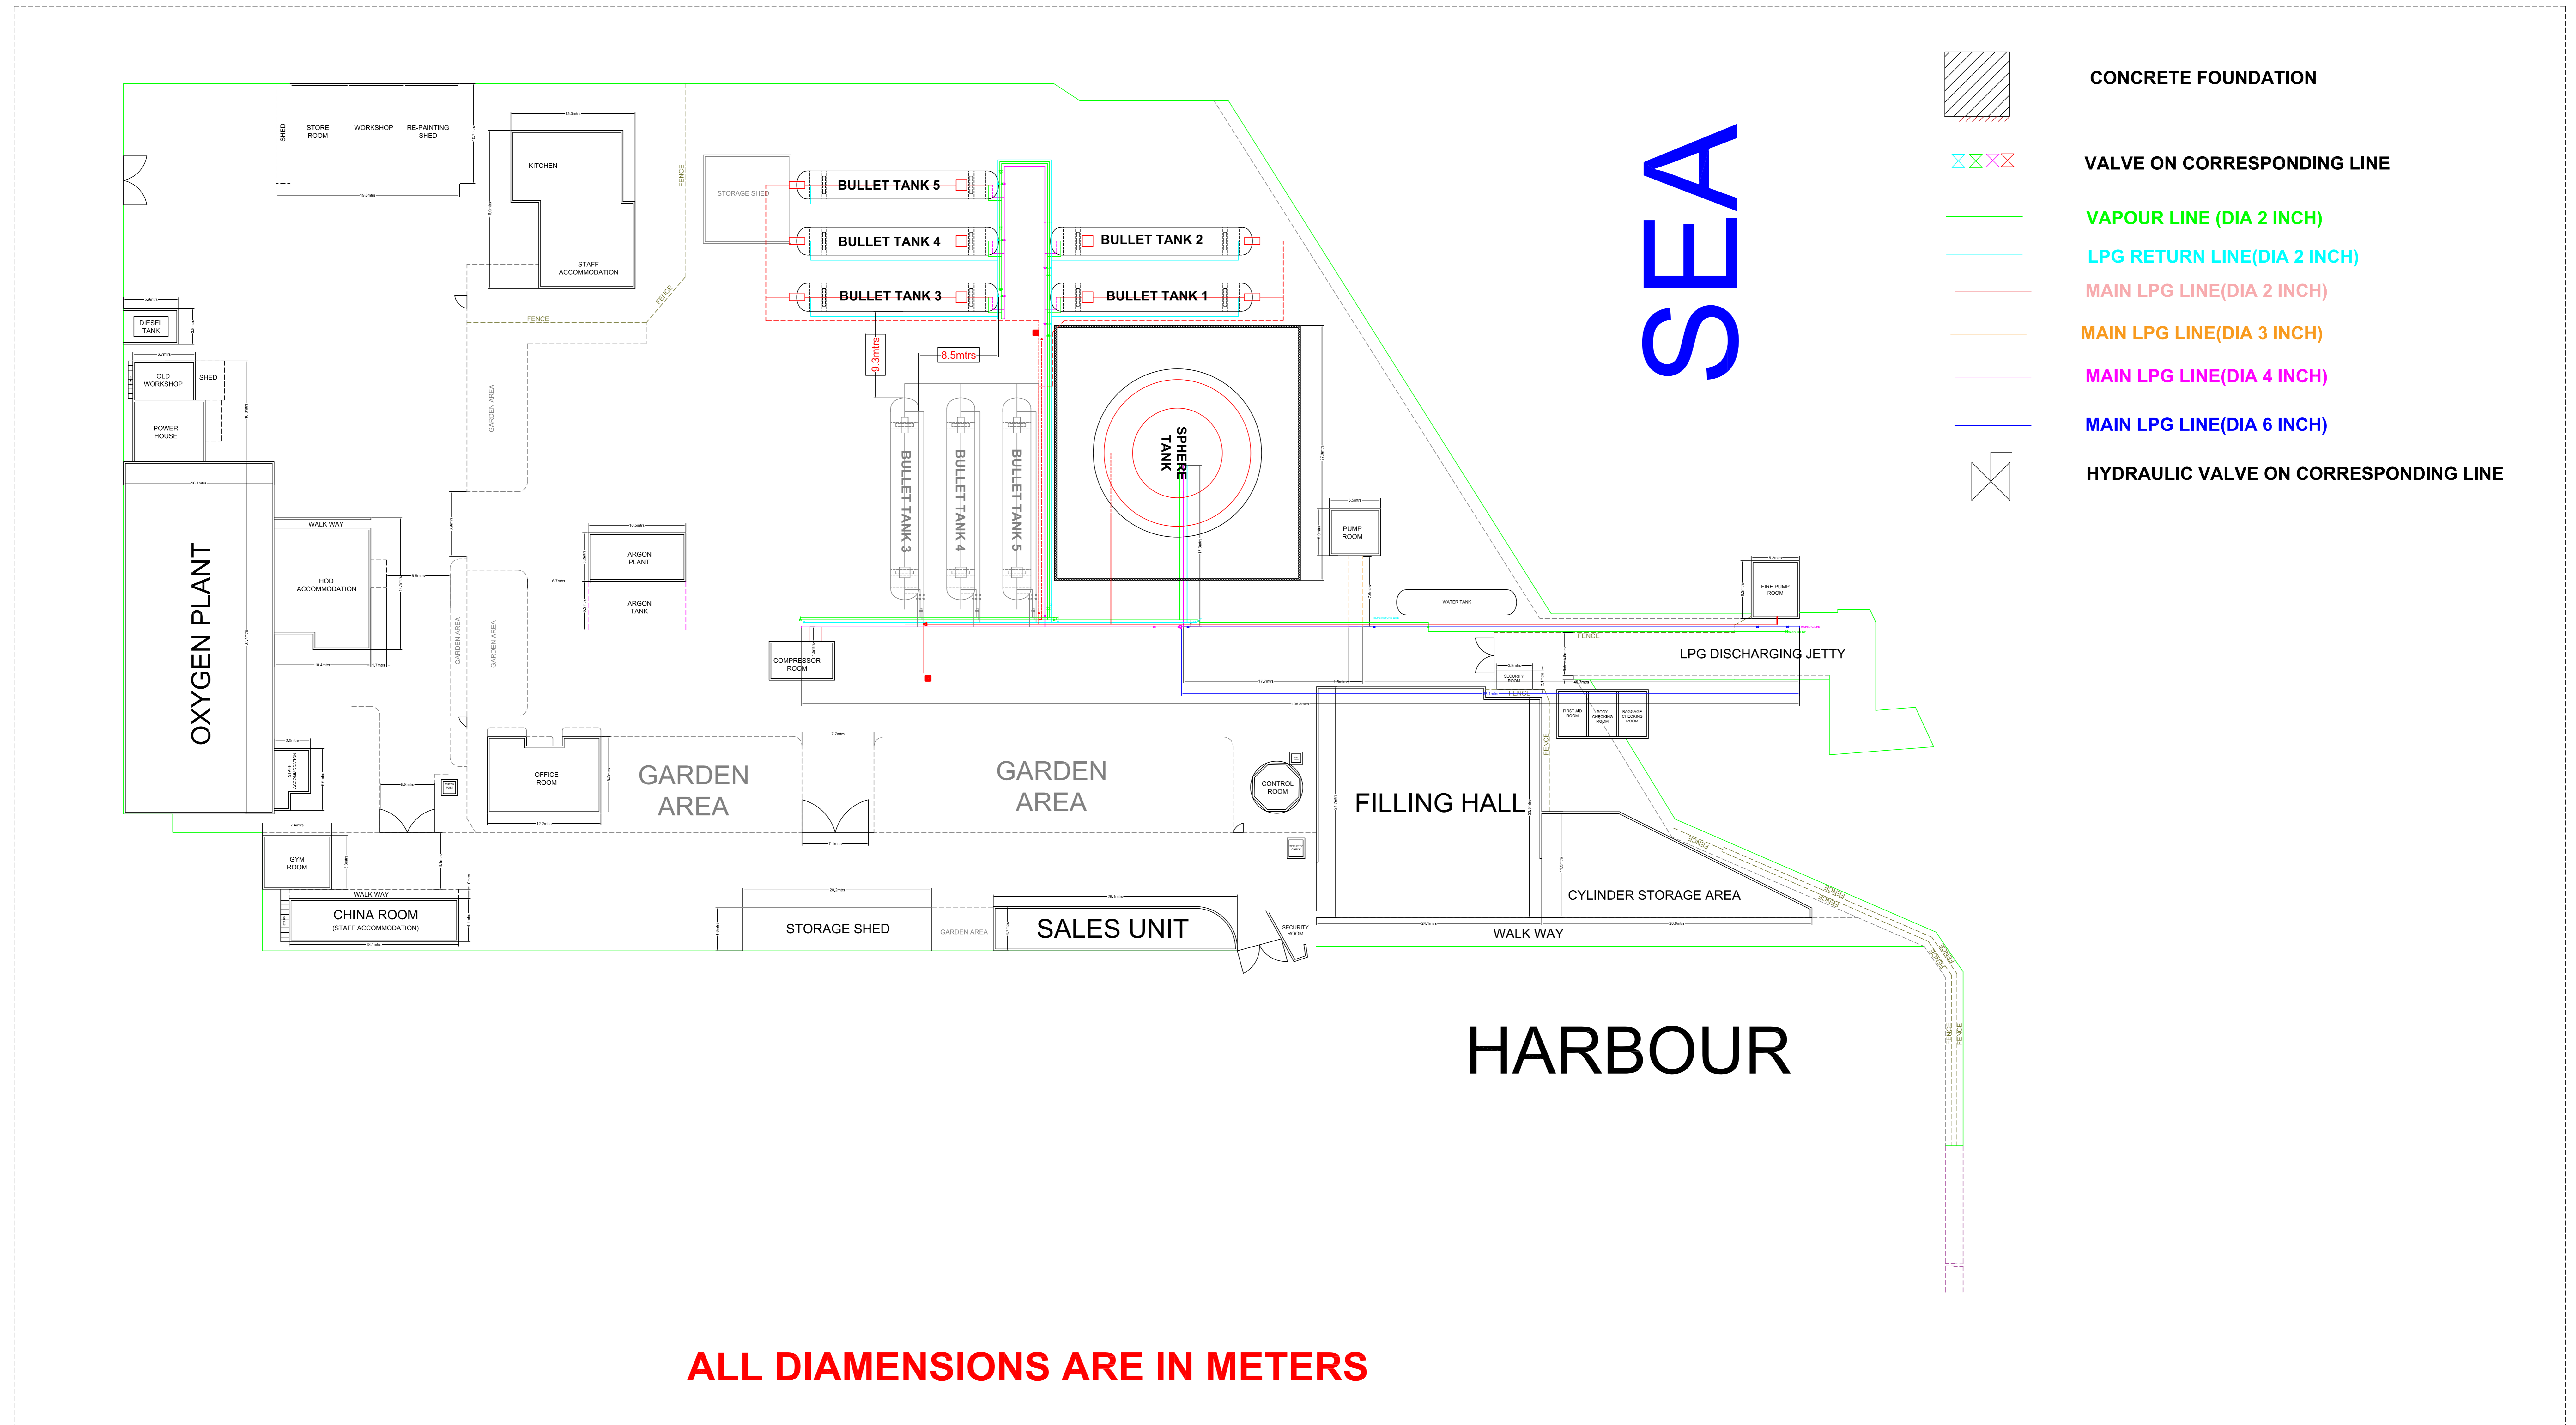

THILAFUSHI SITE (RELOCATION 4)

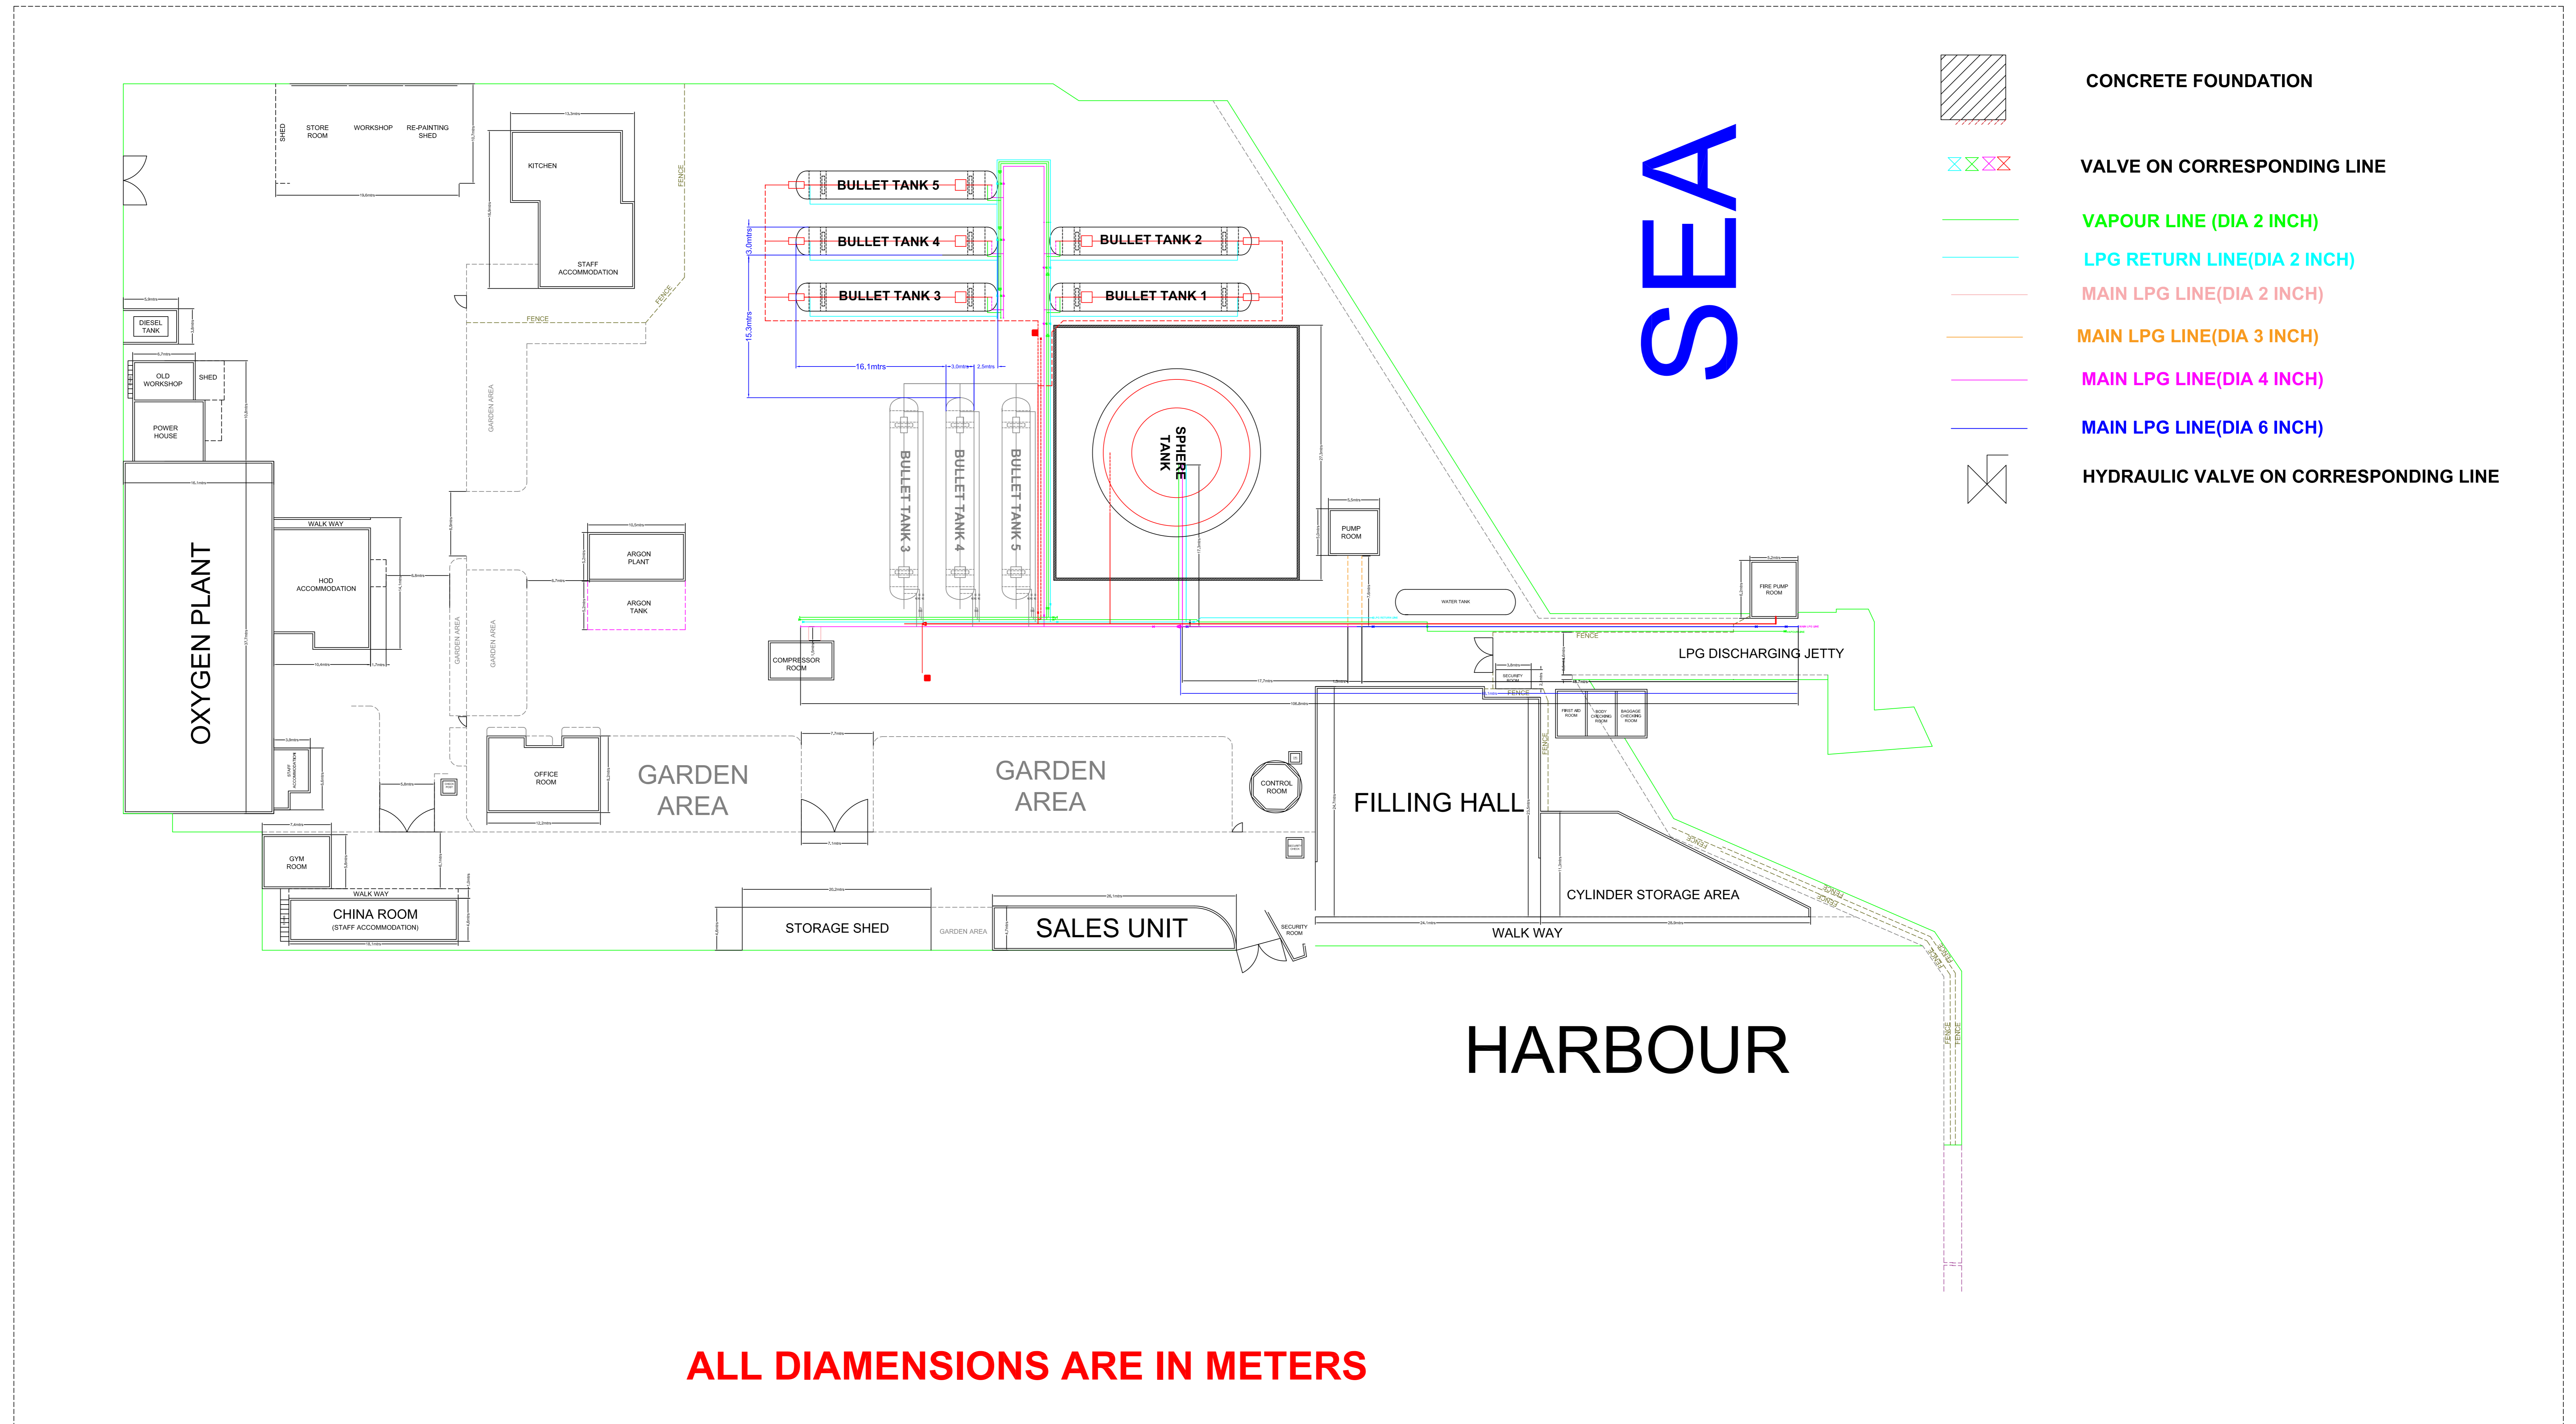

ALL DIMENSIONS ARE IN METERS

THILAFUSHI SITE (RELOCATION 5)

