

بِسْمِ اللَّهِ الرَّحْمَنِ الرَّحِيمِ



۵۴

بِسْمِ اللَّهِ الرَّحْمَنِ الرَّحِيمِ

٥٠٤٢٠٠
مجموعه کتب خطی

PC-278/2026/4

وَجَدْتُهُمْ يَكْفُرُونَ

(IUL)278/278/2026/34

۱. د جغرافیې د نورو علومو د پیاوړتیا په موخه:

2026 12 12

موسم سرما میں

3 وَهُوَ

۲۷ محرم ۱۴۴۷ھ: ۲۷ ستمبر ۲۰۲۶ء

[illegible]

سَمْعُكُمْ، قُرُوءُكُمْ

1

2

3	4
1.1	5 6 7 

- سورة مائدة: 28 و 6

- سورة: 28 ء 7

(۷) زُرَّ عَوْنُكَ سُبْحَانَكَ

.33.4

(/)

(1)

(2)

(3)

(۴)

سورة: 28 ؕ 13

37. $\frac{1}{2} \times \frac{3}{4} \times \frac{5}{6} \times \frac{7}{8} \times \frac{9}{10}$

- (1) $\begin{matrix} \text{شور} & \text{دیدی شور} & \text{شور} & \text{دیدی شور} & \text{شور} & \text{دیدی شور} \\ \text{شور} & \text{دیدی شور} & \text{شور} & \text{دیدی شور} & \text{شور} & \text{دیدی شور} \end{matrix}$

1. (9) 2. (10) 3. (11) 4. (12) 5. (13) 6. (14) 7. 10.28 8. (15) 9. (س) 10. 11. 

42. رَزَقَهُمُ اللَّهُ مِنْ ثَمَرِهِ ذُو قُرْبَىٰ

LD (LD) : 2026/278/278/2026/34

43.1 43. 2026/278/278/2026/34

2026/278/278/2026/34

2026/278/278/2026/34

2026/278/278/2026/34

43.2 2026/278/278/2026/34

2026/278/278/2026/34

43.3 2026/278/278/2026/34

2026/278/278/2026/34

2026/278/278/2026/34

43.4 2026/278/278/2026/34

2026/278/278/2026/34

2026/278/278/2026/34

2026/278/278/2026/34

2026/278/278/2026/34

2026/278/278/2026/34

44.1 44. 2026/278/278/2026/34

2026/278/278/2026/34

2026/278/278/2026/34

2026/278/278/2026/34

2026/278/278/2026/34

2026/278/278/2026/34

44.2 2026/278/278/2026/34

2026/278/278/2026/34

2026/278/278/2026/34

45.1 45. 2026/278/278/2026/34

2026/278/278/2026/34

46.1 46. 2026/278/278/2026/34

2026/278/278/2026/34

2026/278/278/2026/34

2 - جەدۋەل	
بىرىنچى تۈرۈم	
1. بىرىنچى تۈرۈم ۋە ئىسمى	
1.1	بىرىنچى تۈرۈم
1.2	بىرىنچى تۈرۈم
1.3	بىرىنچى تۈرۈم
1.4	بىرىنچى تۈرۈم
1.5	بىرىنچى تۈرۈم
2. بىرىنچى تۈرۈم ۋە ئىسمى	
2.1	بىرىنچى تۈرۈم
2.2	بىرىنچى تۈرۈم (IUL)278 /278/2026/34
3. بىرىنچى تۈرۈم	
3.1	بىرىنچى تۈرۈم
	بىرىنچى تۈرۈم
	بىرىنچى تۈرۈم (بىرىنچى تۈرۈم)
	بىرىنچى تۈرۈم (بىرىنچى تۈرۈم)
3.2	بىرىنچى تۈرۈم (بىرىنچى تۈرۈم)
4. بىرىنچى تۈرۈم ۋە ئىسمى	
4.1	بىرىنچى تۈرۈم ۋە ئىسمى
4.2	بىرىنچى تۈرۈم ۋە ئىسمى
4.3	بىرىنچى تۈرۈم ۋە ئىسمى
5. بىرىنچى تۈرۈم ۋە ئىسمى	
بىرىنچى تۈرۈم	بىرىنچى تۈرۈم
	بىرىنچى تۈرۈم
	بىرىنچى تۈرۈم
	بىرىنچى تۈرۈم

5 ()

Form of Bid Security (Bank Guarantee)

WHEREAS,[*name of Bidder*] (hereinafter called “the Bidder”) [*company registration number*] has submitted his Bid for the Project no.....issued by the Secretariat of Narudhoo Council Council onfor construction of[*name of Contract*] (hereinafter called “the Bid”) under Invitation of bidders No.[*Announcement Number*]

KNOW ALL PEOPLE by these presents that We [*name of Bank*] of [*name of country*] having our registered office at (hereinafter called “the Bank”) are bound unto[*name of Purchaser*] (hereinafter called “the Purchaser”) in the sum of * for which payment well and truly to be made to the said Purchaser, the Bank binds itself, its successors, and assigns by these presents.

SEALED with the Common Seal of the said Bank thisday of20.....

THE CONDITIONS of this obligation are:

- (1) If, after Bid opening, the Bidder withdraws his Bid during the period of Bid validity specified in the Form of Bid;
- or
- (2) If the Bidder having been notified of the acceptance of his Bid by the Purchaser during the period of Bid validity:
 - (a) fails or refuses to execute the Form of Agreement in accordance with the Instructions to Bidders, if required; or
 - (b) fails or refuses to furnish the Performance Security, in accordance with the Instruction to Bidders; or
 - (c) does not accept the correction of the Bid Price pursuant to Clause 27,

* The Bidder should insert the amount of the Guarantee in words and figures denominated in Maldivian Rufiyaa. This figure should be the same as shown in Clause 28.1 of the Instructions to Bidders.

we undertake to pay to the Purchaser up to the above amount upon receipt of his first written demand, without the Purchaser's having to substantiate his demand, provided that in his demand the Purchaser will note that the amount claimed by him is due to him owing to the occurrence of one or any of the three conditions, specifying the occurred condition or conditions.

This Guarantee will remain in force up to and including the date days after the deadline for submission of bids as such deadline is stated in the Instructions to Bidders or as it may be extended by the Purchaser, notice of which extension(s) to the Bank is hereby waived. Any demand in respect of this Guarantee should reach the Bank not later than the above date.

DATE..... SIGNATURE OF THE BANK

WITNESS SEAL

[signature, name, and address]

Narudhoo Cemetery- Boundary Walls
BILL OF QUANTITIES SUMMARY- MASONRY WORKS

Bill Number	Material Amount	Labour Amount	Total - MVR
BILL NO: 01 A - PRELIMINARIES / GENERAL CONDITIONS			
BILL NO: 02 E - IN SITU CONCRETE			
BILL NO: 03 E20 - FORMWORK FOR IN SITU CONCRETE			
BILL NO: 04 E30 - REINFORCEMENT FOR IN SITU CONCRETE			
BILL NO: 05 MASONRY WALLS - Mortar (1:5)			
TOTAL IN MRF			
Goods and Services Tax (GST) 8%			
GRAND TOTAL IN MRF			



“ ”



ARCHI-VISION

Nr.910-5911

GPR2023712QS
GPR2023713PM
BIR2023085BI1

NARUDHOO CEMETERY

CONSTRUCTION OF NARUDHOO CEMETERY BOUNDARY WALLS DRAWINGS



NARUDHOO, NORTH MILADHUNMADULU

CLIENT:


SECRETARIAT OF THE NARUDHOO COUNCIL, NORTH MILADHUNMADULU

AMENDED DATE:

18th MAY 2025

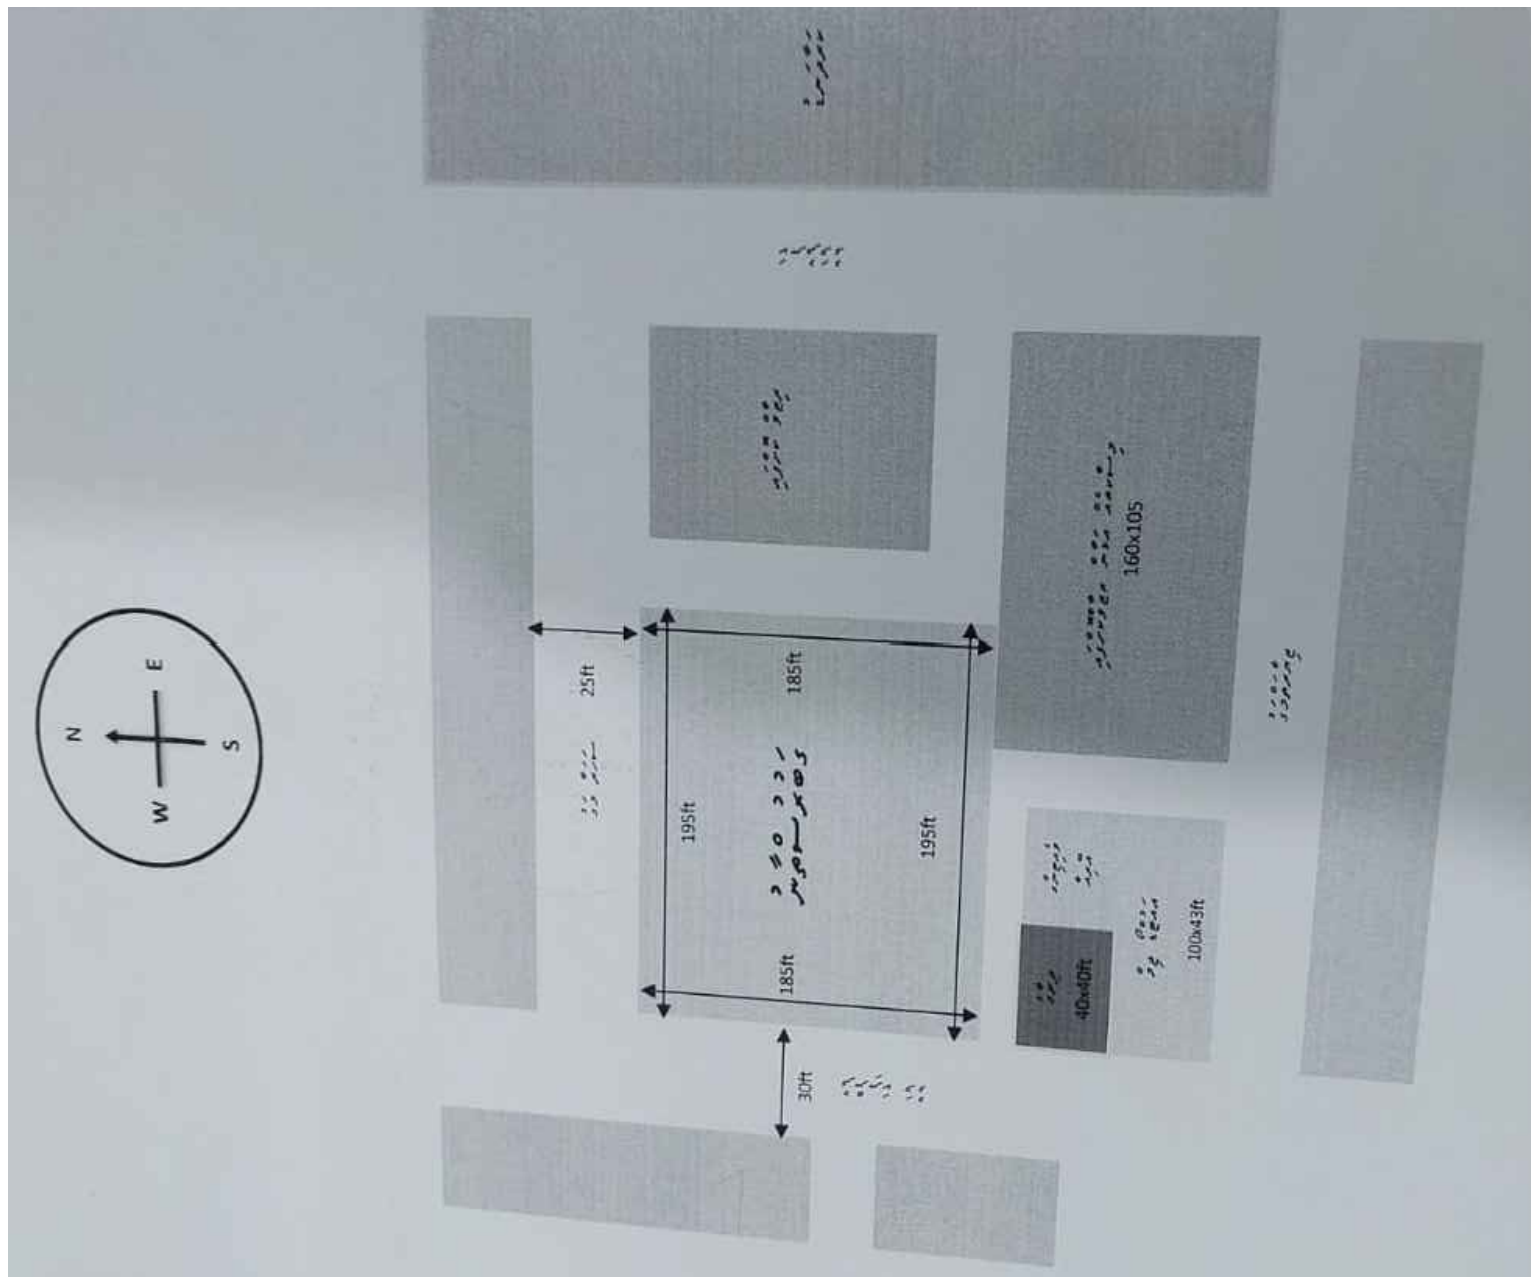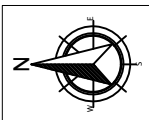


CLIENT: SECRETARIAT OF NARUDHOO COUNCIL	
ADDRESS: SHAVIYANI NARUDHOO	
PROJECT: CONSTRUCTION OF NARUDHOO CEMETERY BOUNDARY WALLS	
WARNING: - This drawing shall not be used for construction unless certified. - Contractor to verify all dimensions of existing works on site before commencing any work or preparing shop drawings. - Do not scale drawings, use written dimensions only. - This drawing is to be read in conjunction with the specifications. - This drawing and design is copyright and no portion may be reproduced without the permission of the Architect.	
DRAWING NO:	A0
PHASE: ☐ CONCEPT DESIGN ☐ DESIGN DEVELOPMENT ☒ FOR CONSTRUCTION ☐ AS BUILD DRAWINGS	
DESIGN BY-	ADAM SHAHYN
STRUCTURE-	ZUHAL
ARCHITECT-	AISHATH VILMA
STR.CHECKER-	FATHIMATH RIFZAN
A.CHECKER-	AHUSAN A.MUHUSIN
GPR2023712QS GPR2023713PM BIR2023085BI1  ARCHI-VISION	
Nr.910-5911	
AMENDED DATE: 18th MAY 2025	PAGE NO:
PAGE FORMAT A4	
SCALE: AS GIVEN	

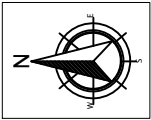

SITE PLAN





SCALE: 1:400

CLIENT: SECRETARIAT OF NARUDHOO COUNCIL	
ADDRESS: SHAVIYANI NARUDHOO	
PROJECT: CONSTRUCTION OF NARUDHOO CEMETERY BOUNDARY WALLS	
WARNING: - This drawing shall not be used for construction unless certified. - Contractor to verify all dimensions of existing works on site before commencing any work or preparing shop drawings. - Do not scale drawings, use written dimensions only. - This drawing is to be read in conjunction with the specifications. - This drawing and design is copyright and no portion may be reproduced without the permission of the Architect.	
DRAWING NO:	A1
PHASE: ☐ CONCEPT DESIGN ☐ DESIGN DEVELOPMENT ☒ FOR CONSTRUCTION ☐ AS BUILD DRAWINGS	
DESIGN BY-	ADAM SHAHYN
STRUCTURE-	ZUHAL
ARCHITECT-	AISHATH VILMA
STR.CHECKER-	FATHIMATH RIFZAN
A.CHECKER-	AHUSAN A.MUHUSIN
GPR2023712QS GPR2023713PM BIR2023085B11  Nr.910-5911	
AMENDED DATE: 18th MAY 2025	PAGE NO: 01
PAGE FORMAT A4	
SCALE: AS GIVEN	

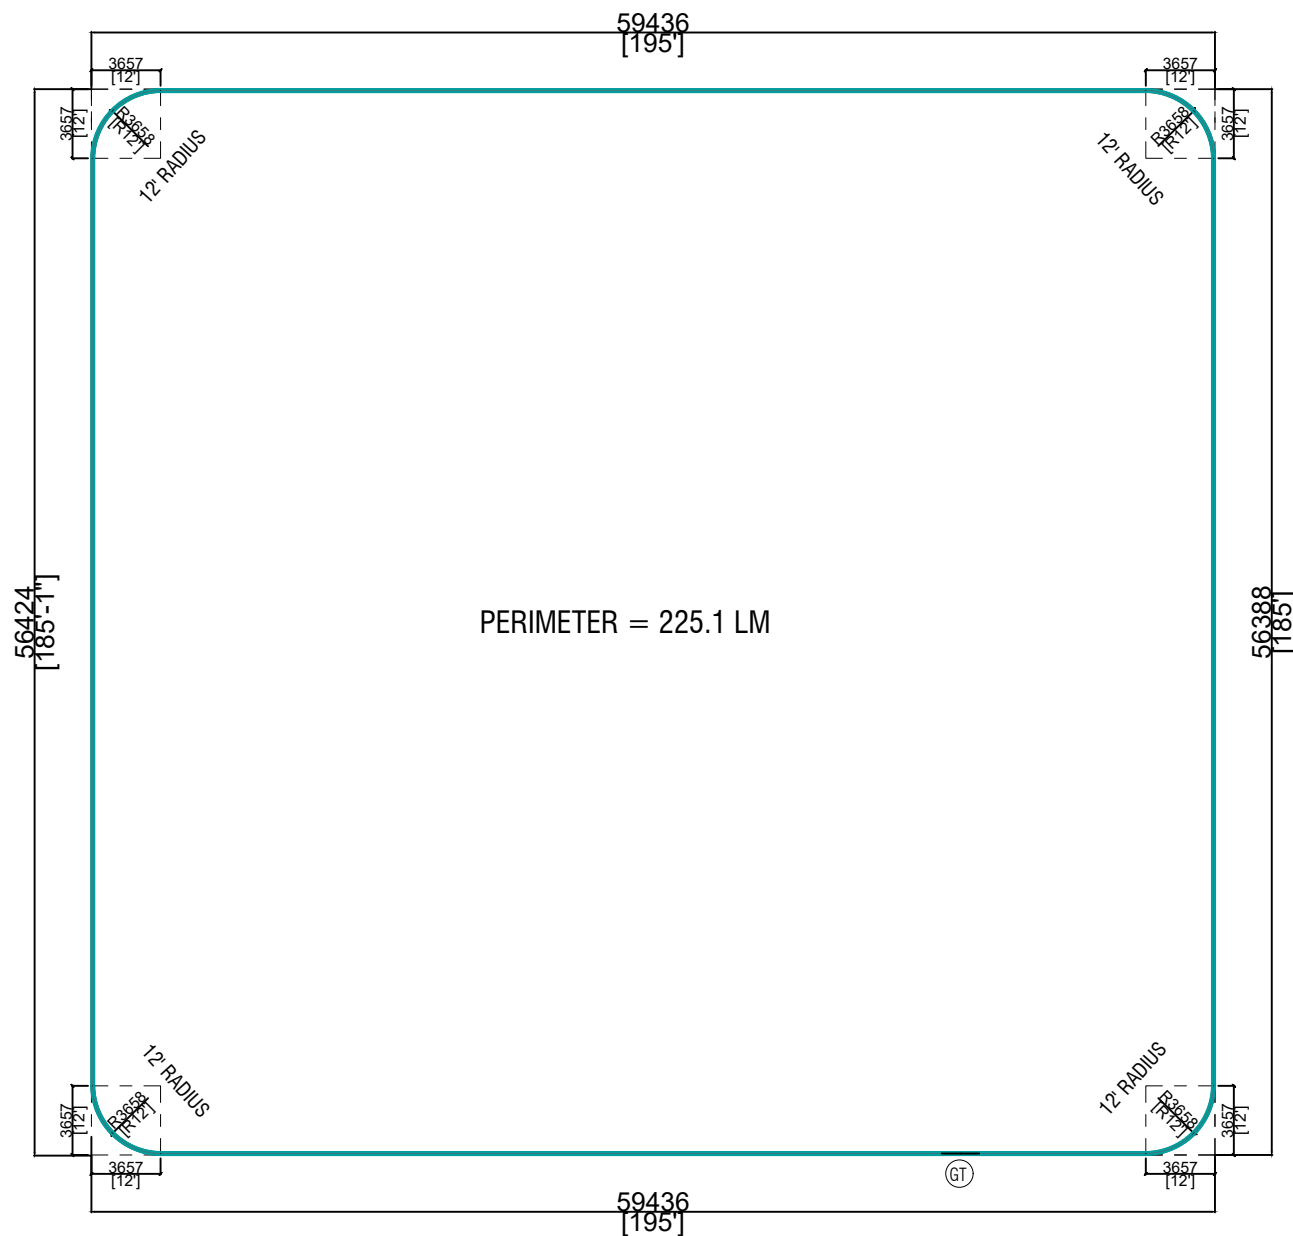

SCALE: 1:400

Nr.910-5911		ARCHI-VISION
AMENDED DATE: 18th MAY 2025		PAGE NO:
PAGE FORMAT	A4	02
SCALE: AS GIVEN		

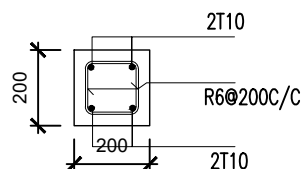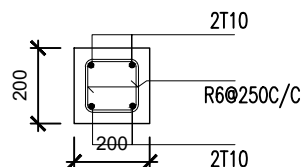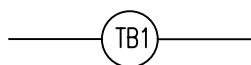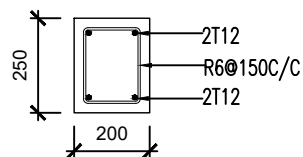


1. Cover to reinforcement as given below unless noted otherwise:

Tie beams = 40mm
Wall Top beams = 35mm
Column = 40mm

REINFORCEMENT DETAILS
SCALE 1:20

CLIENT: SECRETARIAT OF NARUDHOO COUNCIL	
ADDRESS: SHAVIYANI NARUDHOO	
PROJECT: CONSTRUCTION OF NARUDHOO CEMETERY BOUNDARY WALLS	
WARNING: - This drawing shall not be used for construction unless certified. - Contractor to verify all dimensions of existing works on site before commencing any work or preparing shop drawings. - Do not scale drawings, use written dimensions only. - This drawing is to be read in conjunction with the specifications. - This drawing and design is copyright and no portion may be reproduced without the permission of the Architect.	
DRAWING NO:	A3
PHASE: ☐ CONCEPT DESIGN ☐ DESIGN DEVELOPMENT ☒ FOR CONSTRUCTION ☐ AS BUILD DRAWINGS	
DESIGN BY-	ADAM SHAHYN
STRUCTURE-	ZUHAL
ARCHITECT-	AISHATH VILMA
STR.CHECKER-	FATHIMATH RIFZAN
A.CHECKER-	AHUSAN A.MUHUSIN
GPR2023712QS GPR2023713PM BIR2023085B11  Nr.910-5911 ARCHI-VISION	
AMENDED DATE:	PAGE NO:
18th MAY 2025	
PAGE FORMAT	A4
SCALE:	AS GIVEN
	03

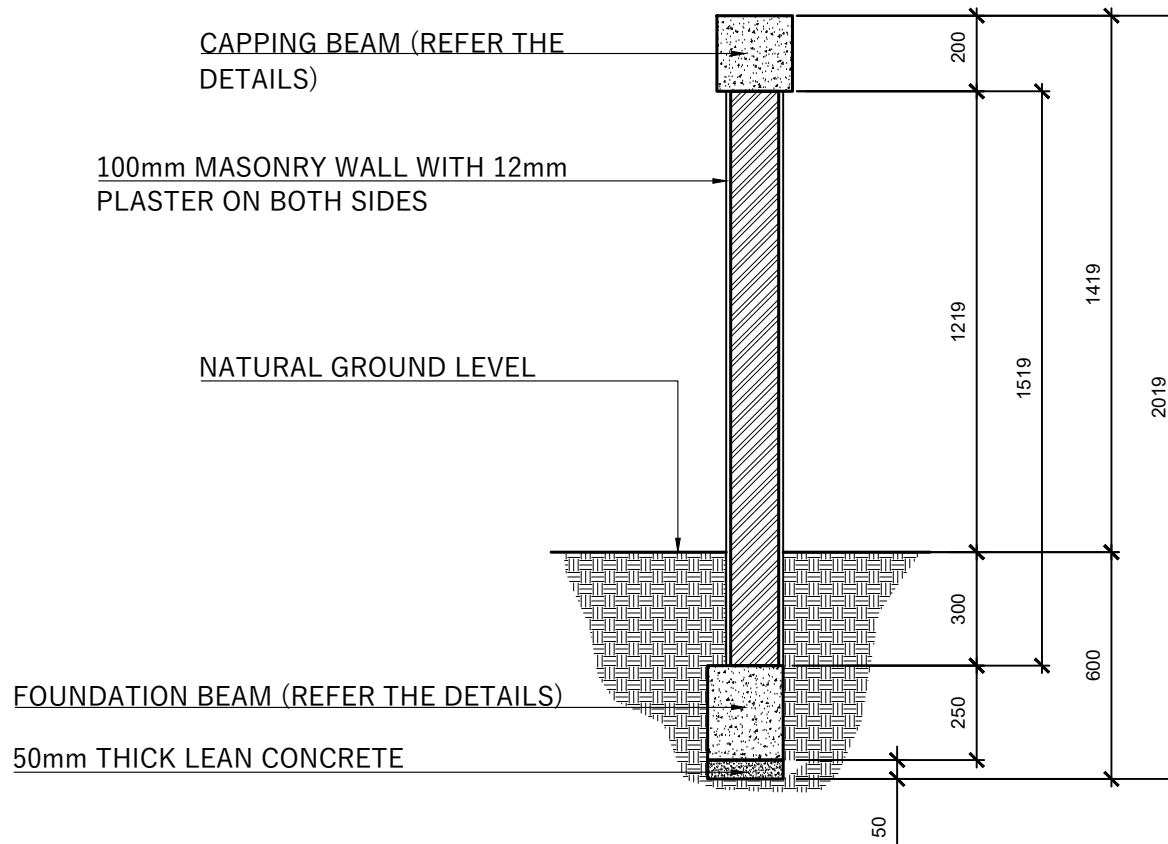


BOUNDARY WALL DETAILS

SCALE 1:20


NOTE: FROM GROUND LEVEL WALL HEIGHT = 1219 MM (4 FT) + WALL CAP BEAM = 1419 MM

CLIENT: SECRETARIAT OF NARUDHOO COUNCIL	
ADDRESS: SHAVIYANI NARUDHOO	
PROJECT: CONSTRUCTION OF NARUDHOO CEMETERY BOUNDARY WALLS	
WARNING: - This drawing shall not be used for construction unless certified. - Contractor to verify all dimensions of existing works on site before commencing any work or preparing shop drawings. - Do not scale drawings, use written dimensions only. - This drawing is to be read in conjunction with the specifications. - This drawing and design is copyright and no portion may be reproduced without the permission of the Architect.	
DRAWING NO:	A4
PHASE: ☐ CONCEPT DESIGN ☐ DESIGN DEVELOPMENT ☒ FOR CONSTRUCTION ☐ AS BUILD DRAWINGS	
DESIGN BY-	ADAM SHAHYN
STRUCTURE-	ZUHAL
ARCHITECT-	AISHATH VILMA
STR.CHECKER-	FATHIMATH RIFZAN
A.CHECKER-	AHUSAN A.MUHUSIN
GPR2023712QS GPR2023713PM BIR2023085B11	
Nr.910-5911 ARCHI-VISION	
AMENDED DATE:	PAGE NO:
18th MAY 2025	04
PAGE FORMAT	A4
SCALE:	AS GIVEN

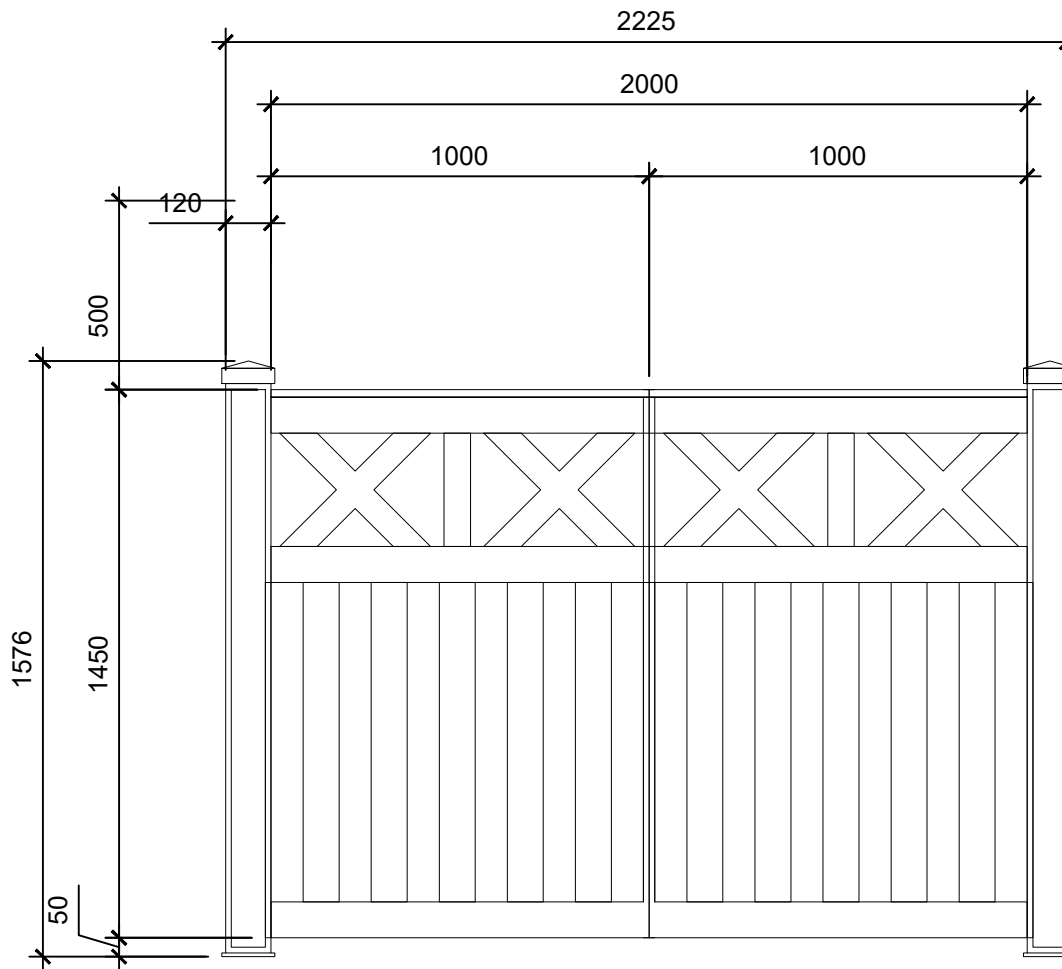


BOUNDARY WALL GATE DETAILS - GT
SCALE 1:20


CLIENT: SECRETARIAT OF NARUDHOO COUNCIL	
ADDRESS: SHAVIYANI NARUDHOO	
PROJECT: CONSTRUCTION OF NARUDHOO CEMETERY BOUNDARY WALLS	
WARNING: - This drawing shall not be used for construction unless certified. - Contractor to verify all dimensions of existing works on site before commencing any work or preparing shop drawings. - Do not scale drawings, use written dimensions only. - This drawing is to be read in conjunction with the specifications. - This drawing and design is copyright and no portion may be reproduced without the permission of the Architect.	
DRAWING NO:	A4
PHASE: ☐ CONCEPT DESIGN ☐ DESIGN DEVELOPMENT ☒ FOR CONSTRUCTION ☐ AS BUILD DRAWINGS	
DESIGN BY-	ADAM SHAHYN
STRUCTURE-	ZUHAL
ARCHITECT-	AISHATH VILMA
STR.CHECKER-	FATHIMATH RIFZAN
A.CHECKER-	AHUSAN A.MUHUSIN
GPR2023712QS GPR2023713PM BIR2023085B11	
Nr.910-5911 	
AMENDED DATE:	PAGE NO:
18th MAY 2025	
PAGE FORMAT	A4
SCALE:	AS GIVEN
	04

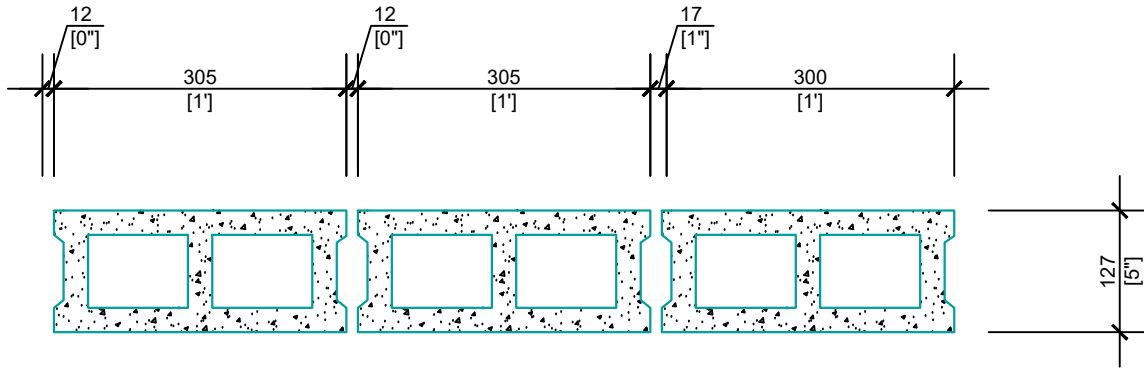

WALL PLAN

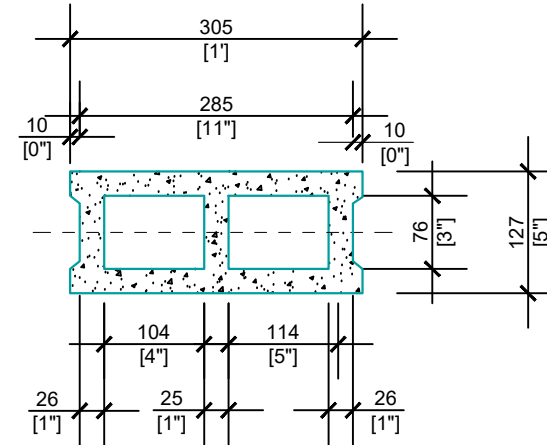

PLAN DETAILS

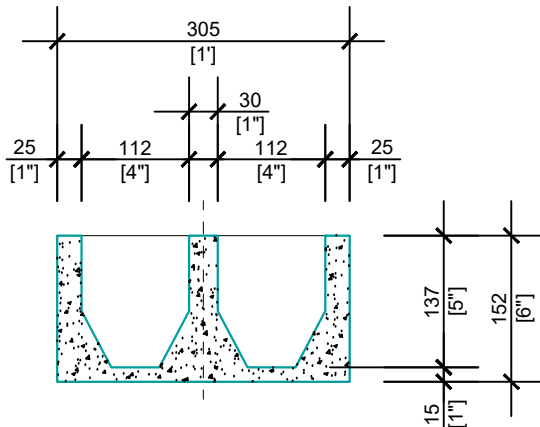

SECTION DETAILS

STANDARD SIZE - CEMENT HOLLOW BLOCK 5" INCH

305 MM LNG X 127 MM WDT X 152 MM HT X 25MM THK

1 FEET LNG X 5 INCH WDT X 6 INCH HT X 1 INCH THK

CLIENT:
SECRETARIAT OF
NARUDHOO COUNCIL

ADDRESS:
SHAVIYANI NARUDHOO

PROJECT:
CONSTRUCTION OF
NARUDHOO CEMETERY
BOUNDARY WALLS

WARNING:

- This drawing shall not be used for construction unless certified.
- Contractor to verify all dimensions of existing works on site before commencing any work or preparing shop drawings.
- Do not scale drawings, use written dimensions only.
- This drawing is to be read in conjunction with the specifications.
- This drawing and design is copyright and no portion may be reproduced without the permission of the Architect.

DRAWING
NO: **S1**


PHASE:

- ☐ CONCEPT DESIGN
- ☐ DESIGN DEVELOPMENT
- ☒ FOR CONSTRUCTION
- ☐ AS BUILD DRAWINGS

DESIGN BY- ADAM SHAHYN
STRUCTURE- ZUHAL
ARCHITECT- AISHATH VILMA
STR.CHECKER-FATHIMATH RIFZAN
A.CHECKER- AHUSAN A.MUHUSIN

GPR2023712QS
GPR2023713PM
BIR2023085BI1
Nr.910-5911
ARCHI-VISION


AMENDED DATE: 18th MAY 2025
PAGE NO: 05
PAGE FORMAT A4
SCALE: AS GIVEN

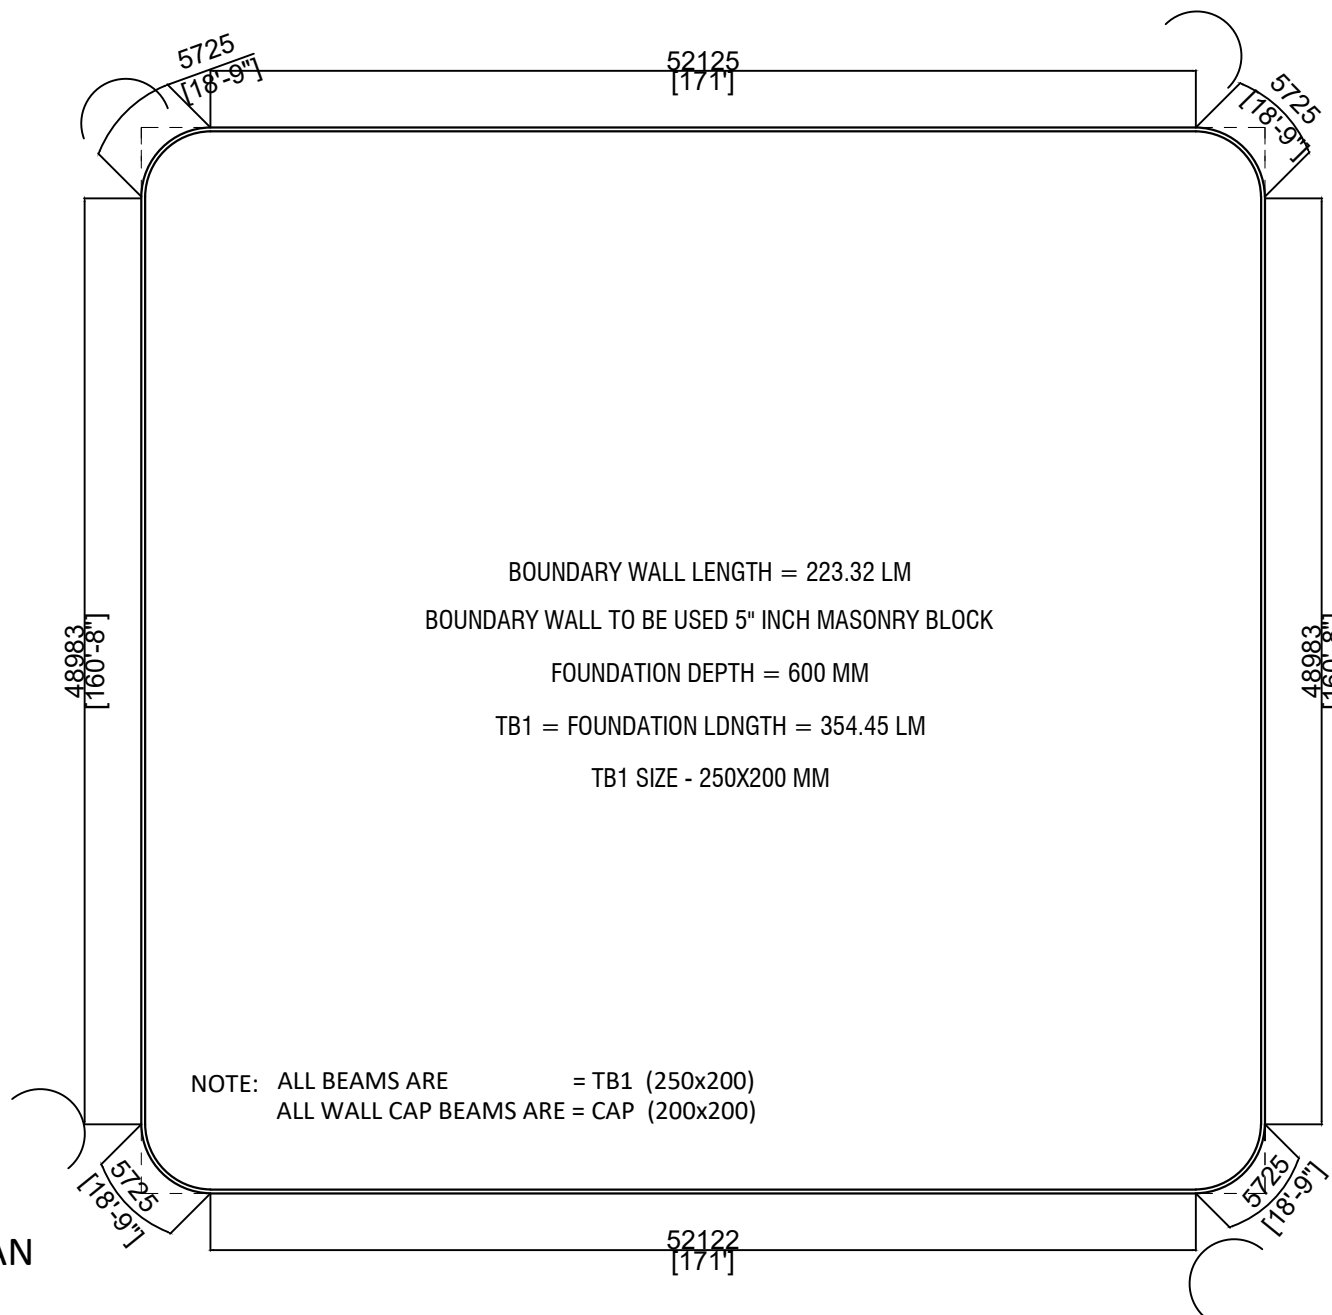

FOUNDATION PLAN

SCALE: 1:400

CLIENT: SECRETARIAT OF NARUDHOO COUNCIL	
ADDRESS: SHAVIYANI NARUDHOO	
PROJECT: CONSTRUCTION OF NARUDHOO CEMETERY BOUNDARY WALLS	
WARNING: - This drawing shall not be used for construction unless certified. - Contractor to verify all dimensions of existing works on site before commencing any work or preparing shop drawings. - Do not scale drawings, use written dimensions only. - This drawing is to be read in conjunction with the specifications. - This drawing and design is copyright and no portion may be reproduced without the permission of the Architect.	
DRAWING NO:	S2
PHASE: ☐ CONCEPT DESIGN ☐ DESIGN DEVELOPMENT ☒ FOR CONSTRUCTION ☐ AS BUILD DRAWINGS	
DESIGN BY-	ADAM SHAHYN
STRUCTURE-	ZUHAL
ARCHITECT-	AISHATH VILMA
STR.CHECKER-	FATHIMATH RIFZAN
A.CHECKER-	AHUSAN A.MUHUSIN
GPR2023712QS GPR2023713PM BIR2023085BI1  ARCHI-VISION	
Nr.910-5911	
AMENDED DATE: 18th MAY 2025	PAGE NO:
PAGE FORMAT A4	06
SCALE: AS GIVEN	

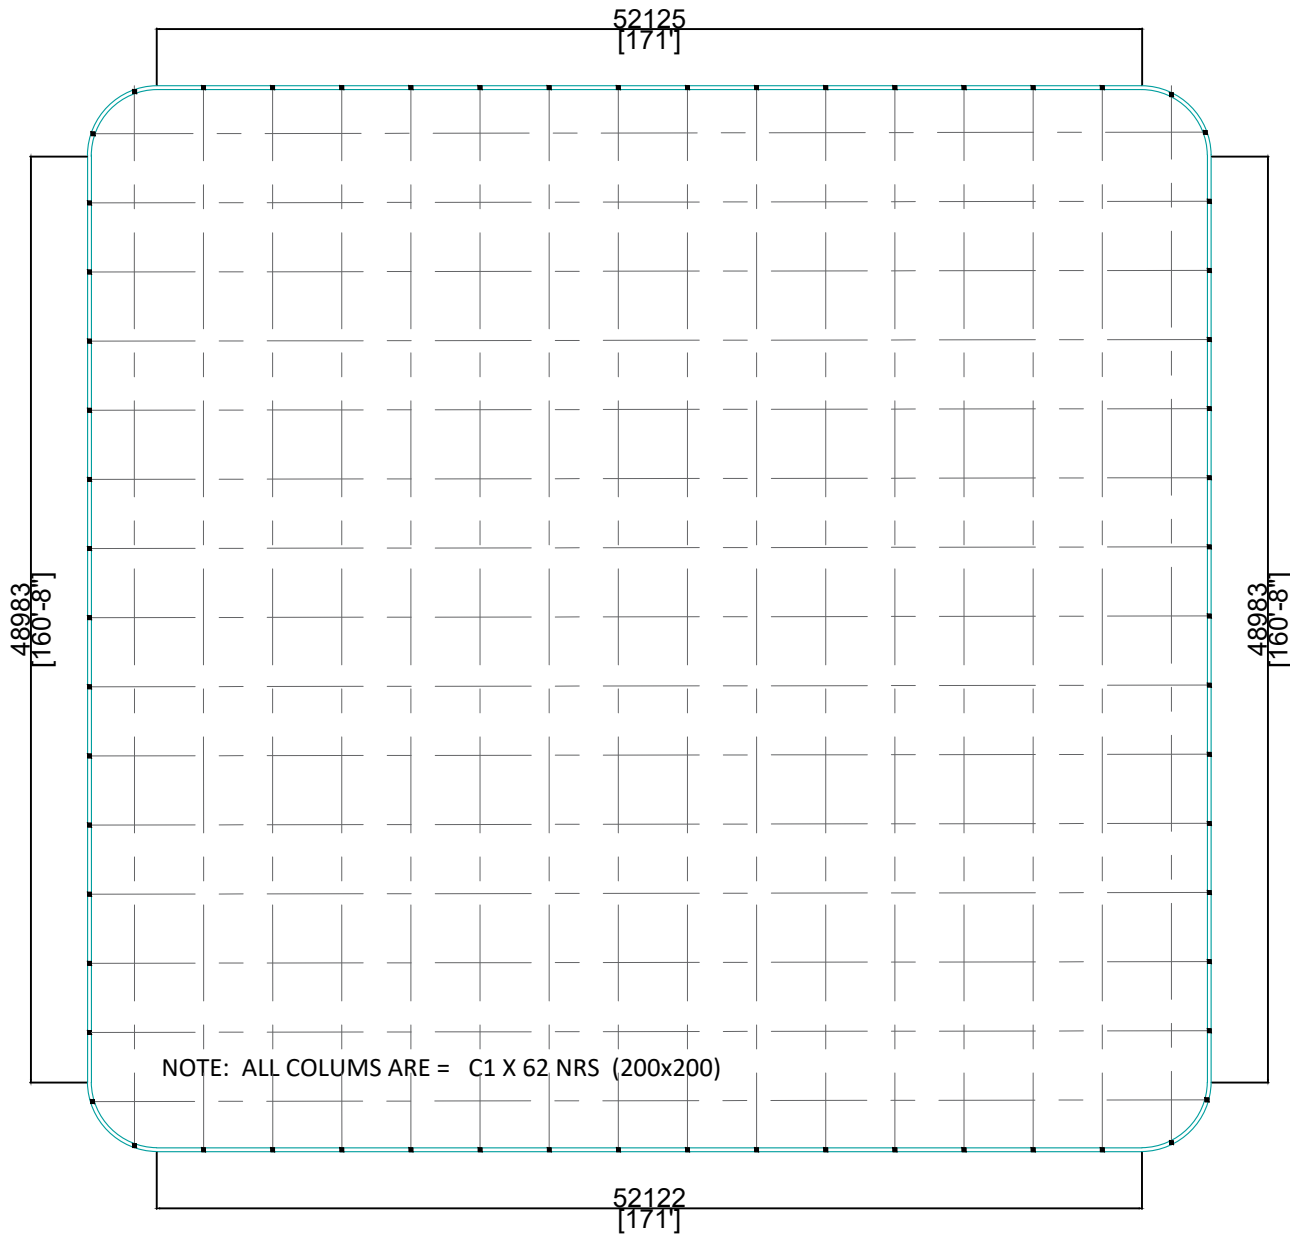

COLUMN PLAN

SCALE: 1:400

BOUNDARY WALL COLUMNS = 62 Nrs
C1 = COLUMN SIZE 200X200 MM @3657 (12 FT) C/C

CLIENT: SECRETARIAT OF NARUDHOO COUNCIL	
ADDRESS: SHAVIYANI NARUDHOO	
PROJECT: CONSTRUCTION OF NARUDHOO CEMETERY BOUNDARY WALLS	
WARNING: - This drawing shall not be used for construction unless certified. - Contractor to verify all dimensions of existing works on site before commencing any work or preparing shop drawings. - Do not scale drawings, use written dimensions only. - This drawing is to be read in conjunction with the specifications. - This drawing and design is copyright and no portion may be reproduced without the permission of the Architect.	
DRAWING NO:	S3
PHASE: ☐ CONCEPT DESIGN ☐ DESIGN DEVELOPMENT ☒ FOR CONSTRUCTION ☐ AS BUILD DRAWINGS	
DESIGN BY-	ADAM SHAHYN
STRUCTURE-	ZUHAL
ARCHITECT-	AISHATH VILMA
STR.CHECKER-	FATHIMATH RIFZAN
A.CHECKER-	AHUSAN A.MUHUSIN
GPR2023712QS GPR2023713PM BIR2023085BI1  Nr.910-5911 ARCHI-VISION	
AMENDED DATE:	PAGE NO:
18th MAY 2025	07
PAGE FORMAT	A4
SCALE:	AS GIVEN