


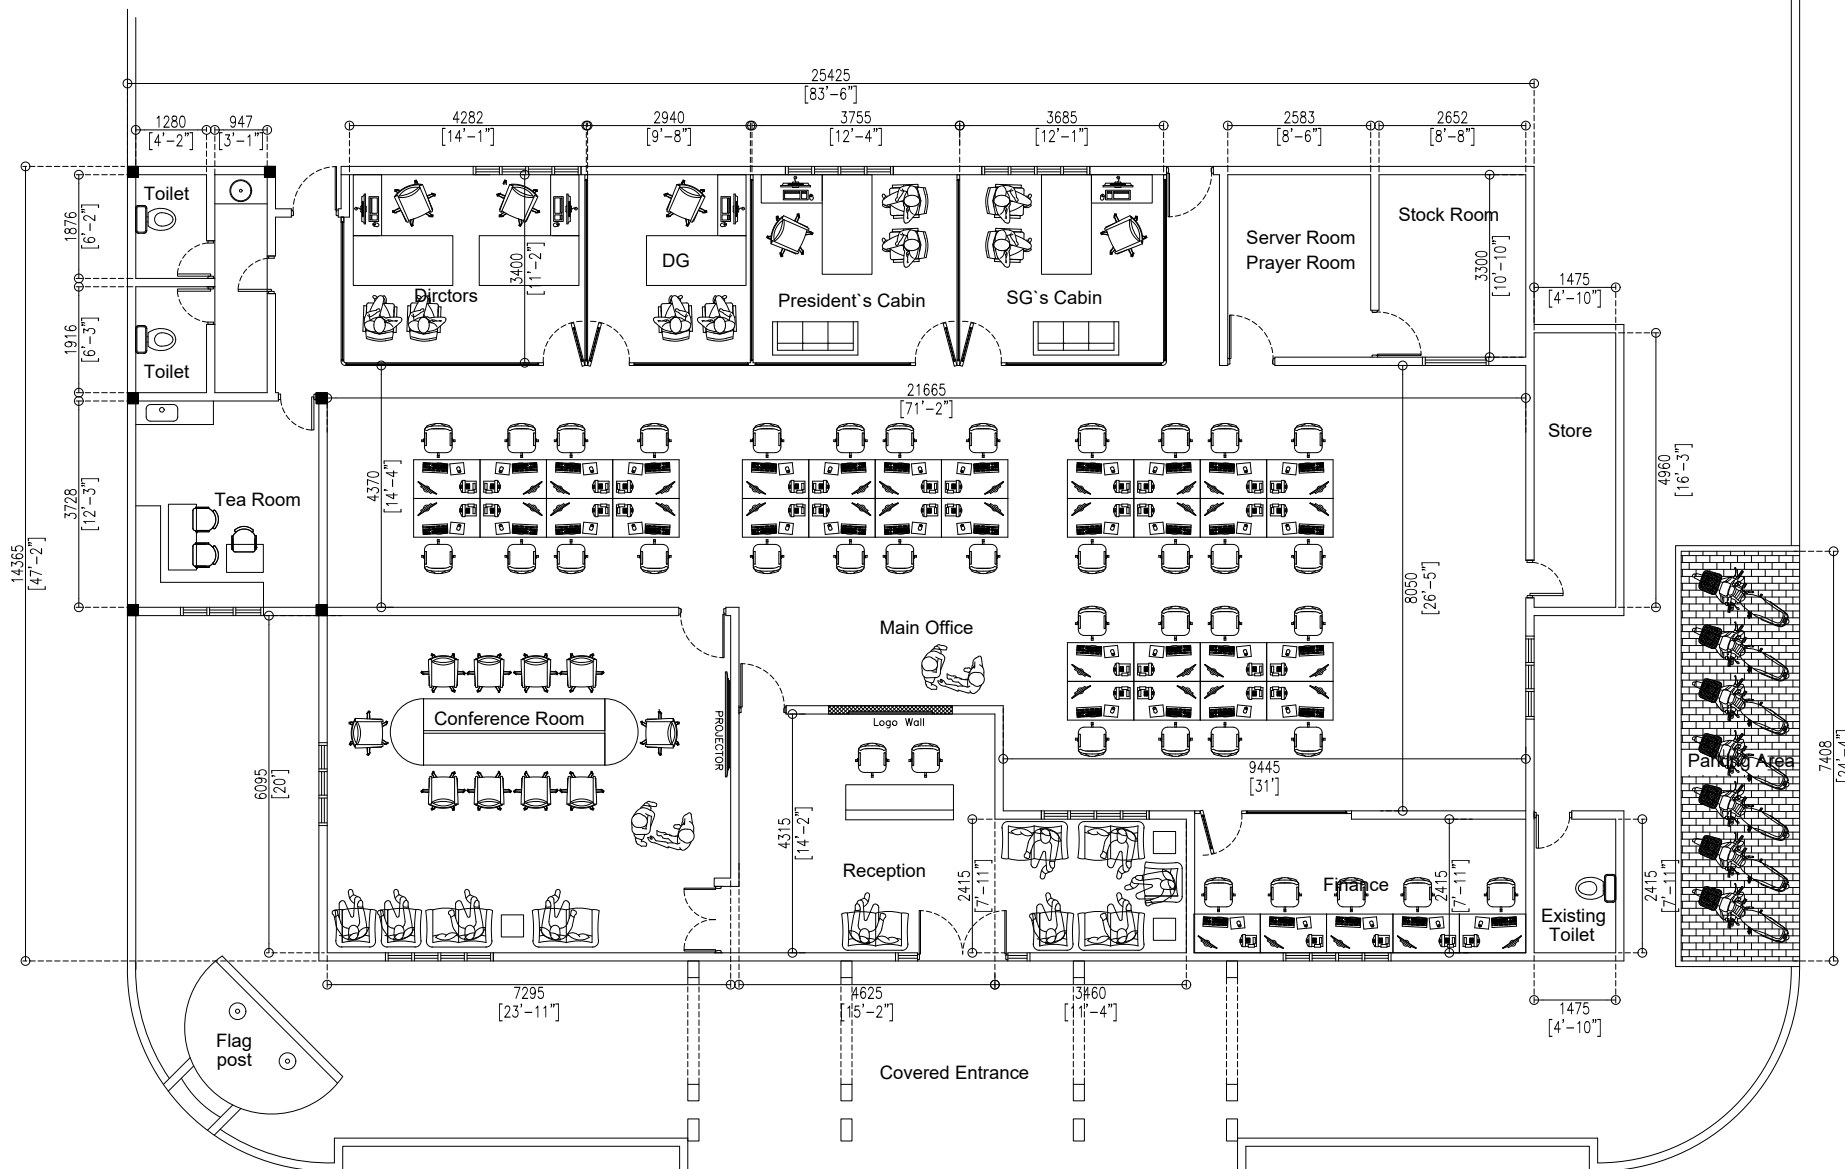

Ground Floor (Furniture Plan)

Scale 1:100