



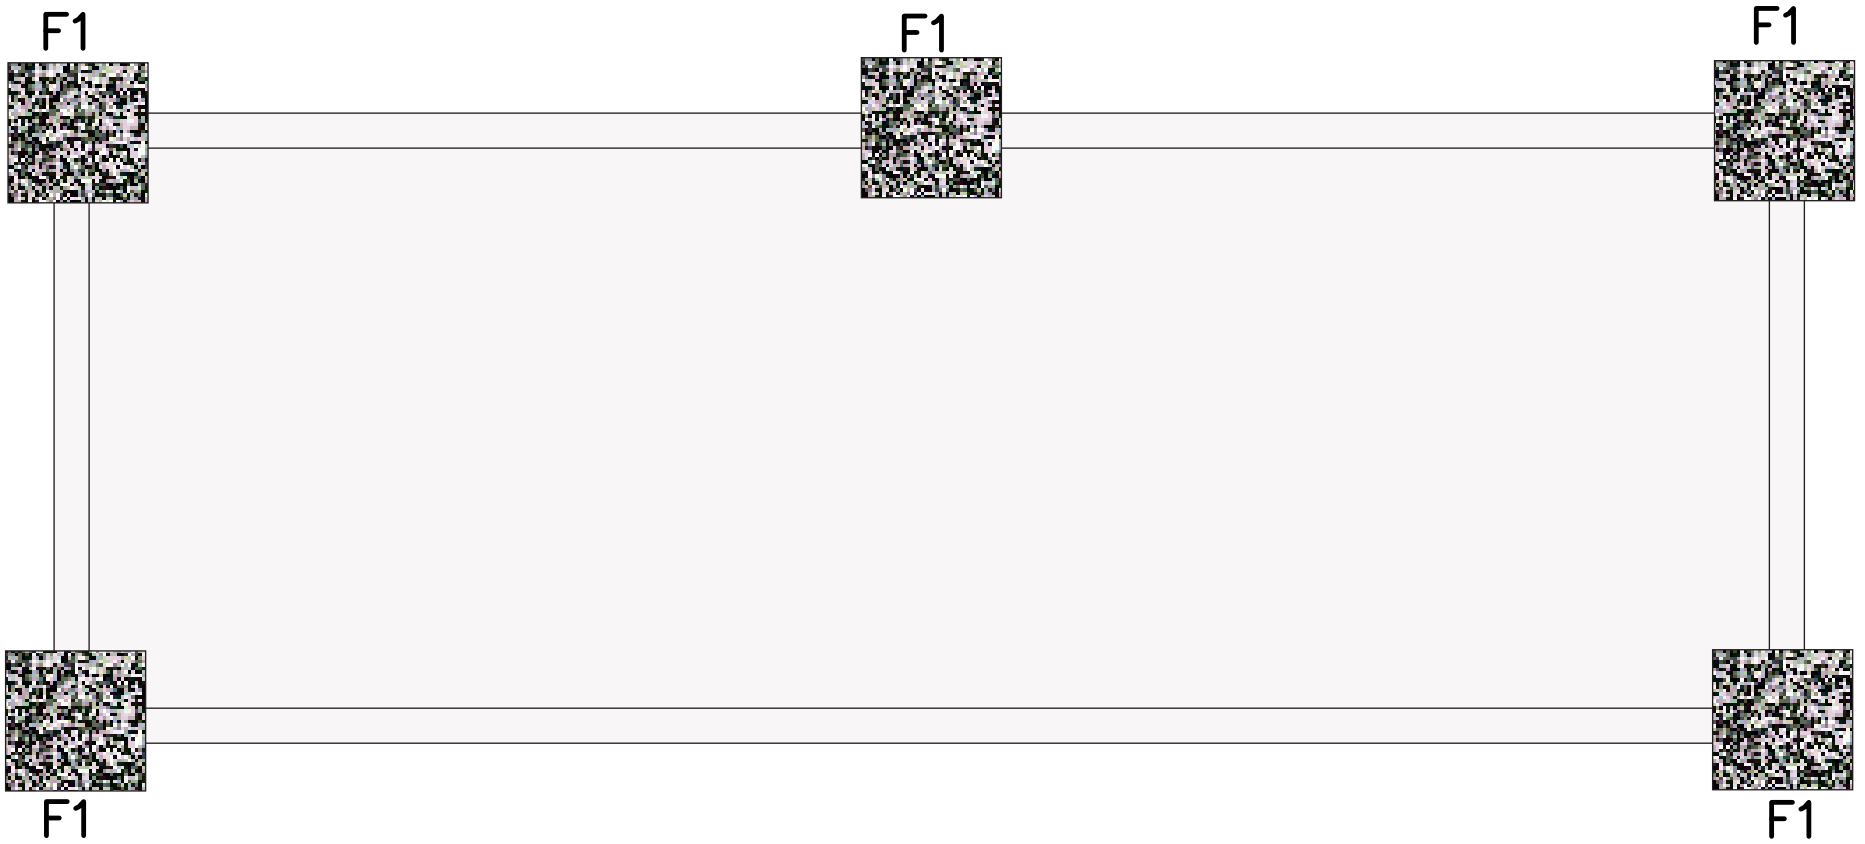



FOUNDATION PLAN

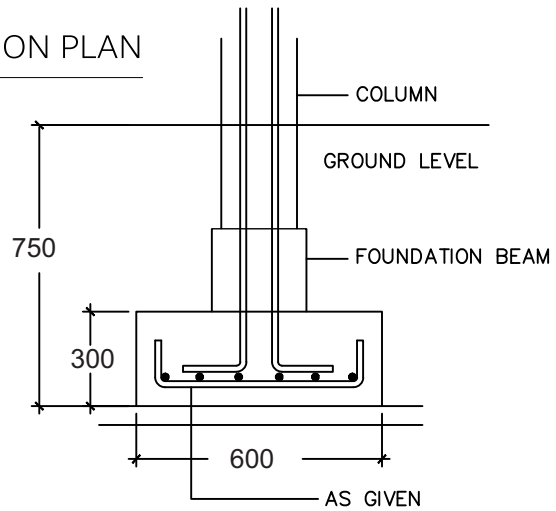


TYPICAL PAD DETAIL

FOOTING DETAILS




FOOTING	L	B	H	REINFORCEMENT
F1	600	600	300	T10@150 C/C, BOTTOM ONLY

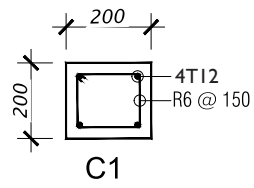 

COLUMN DETAILS

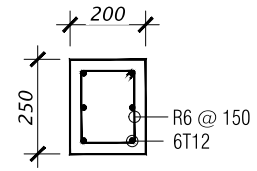


FOUNDATION DETAILS

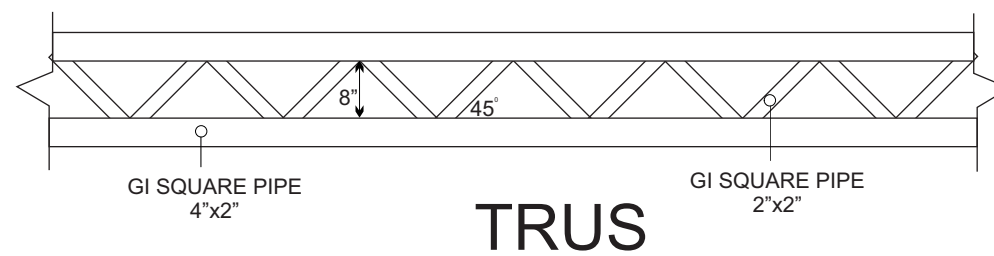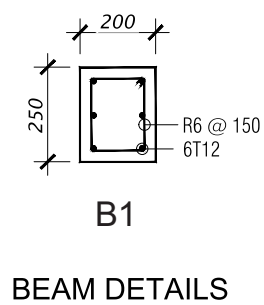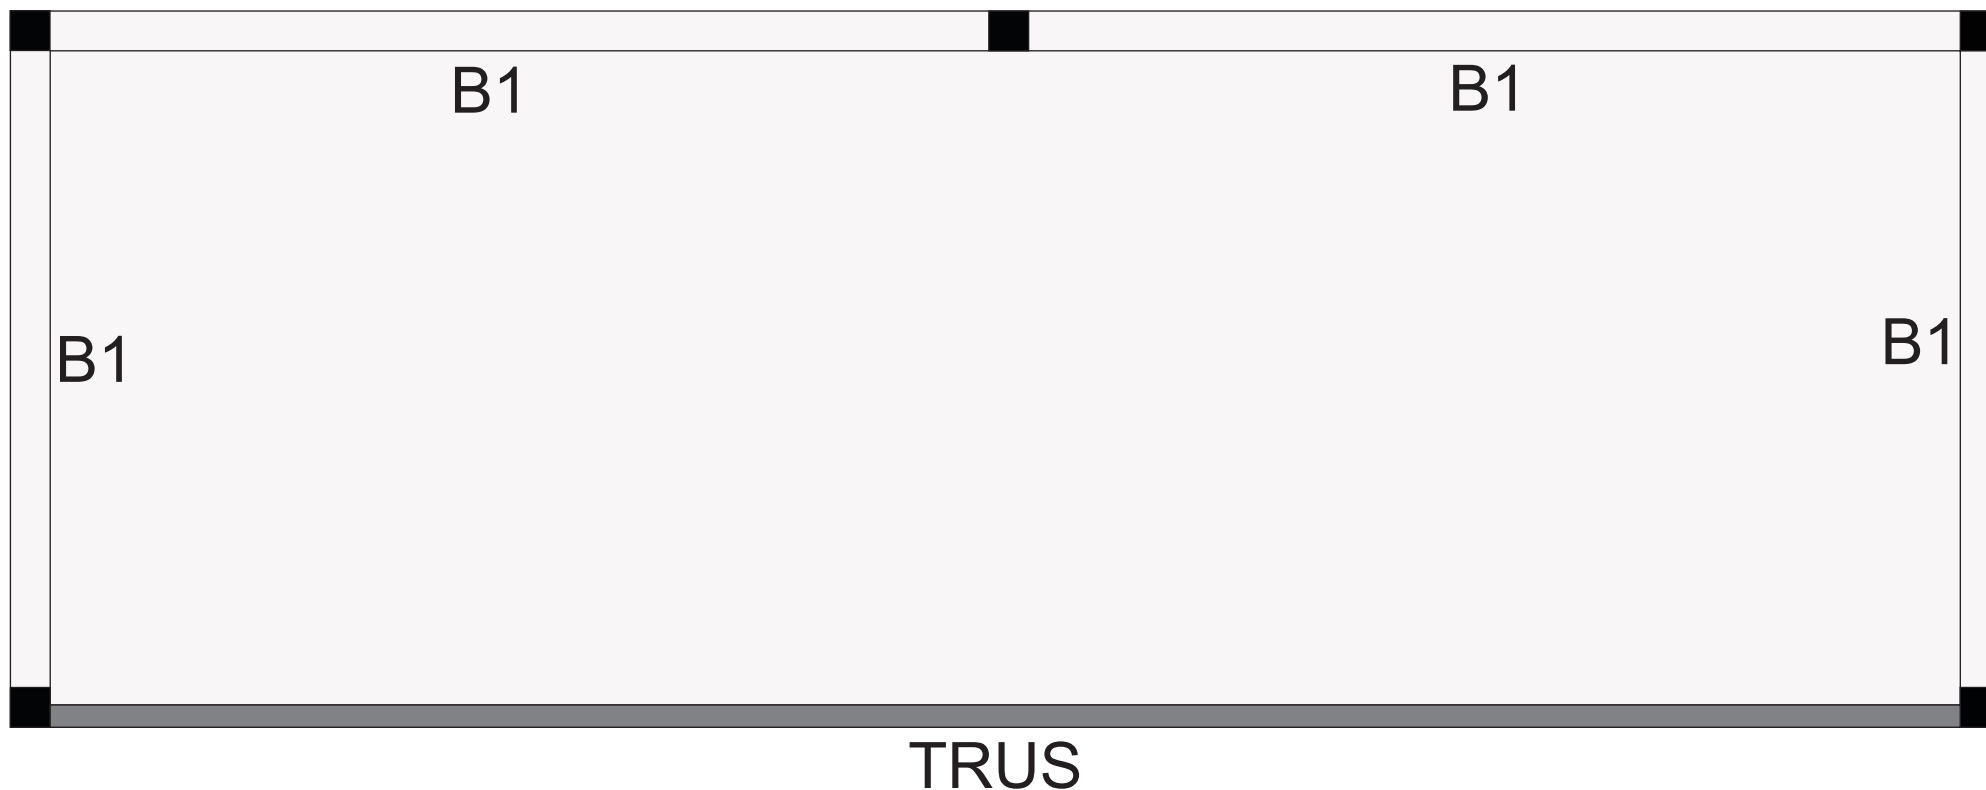


FIRST FLOOR BEAM PLAN



TRUS

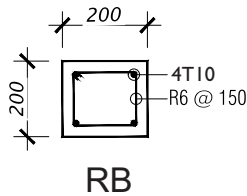


BEAM DETAILS

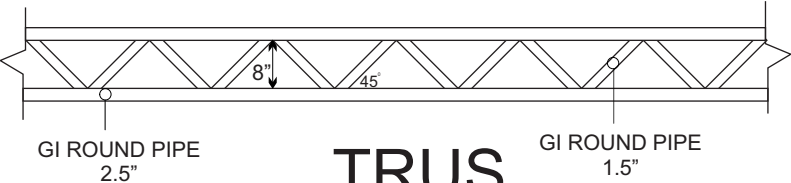

TRUS

ROOF BEAM PLAN

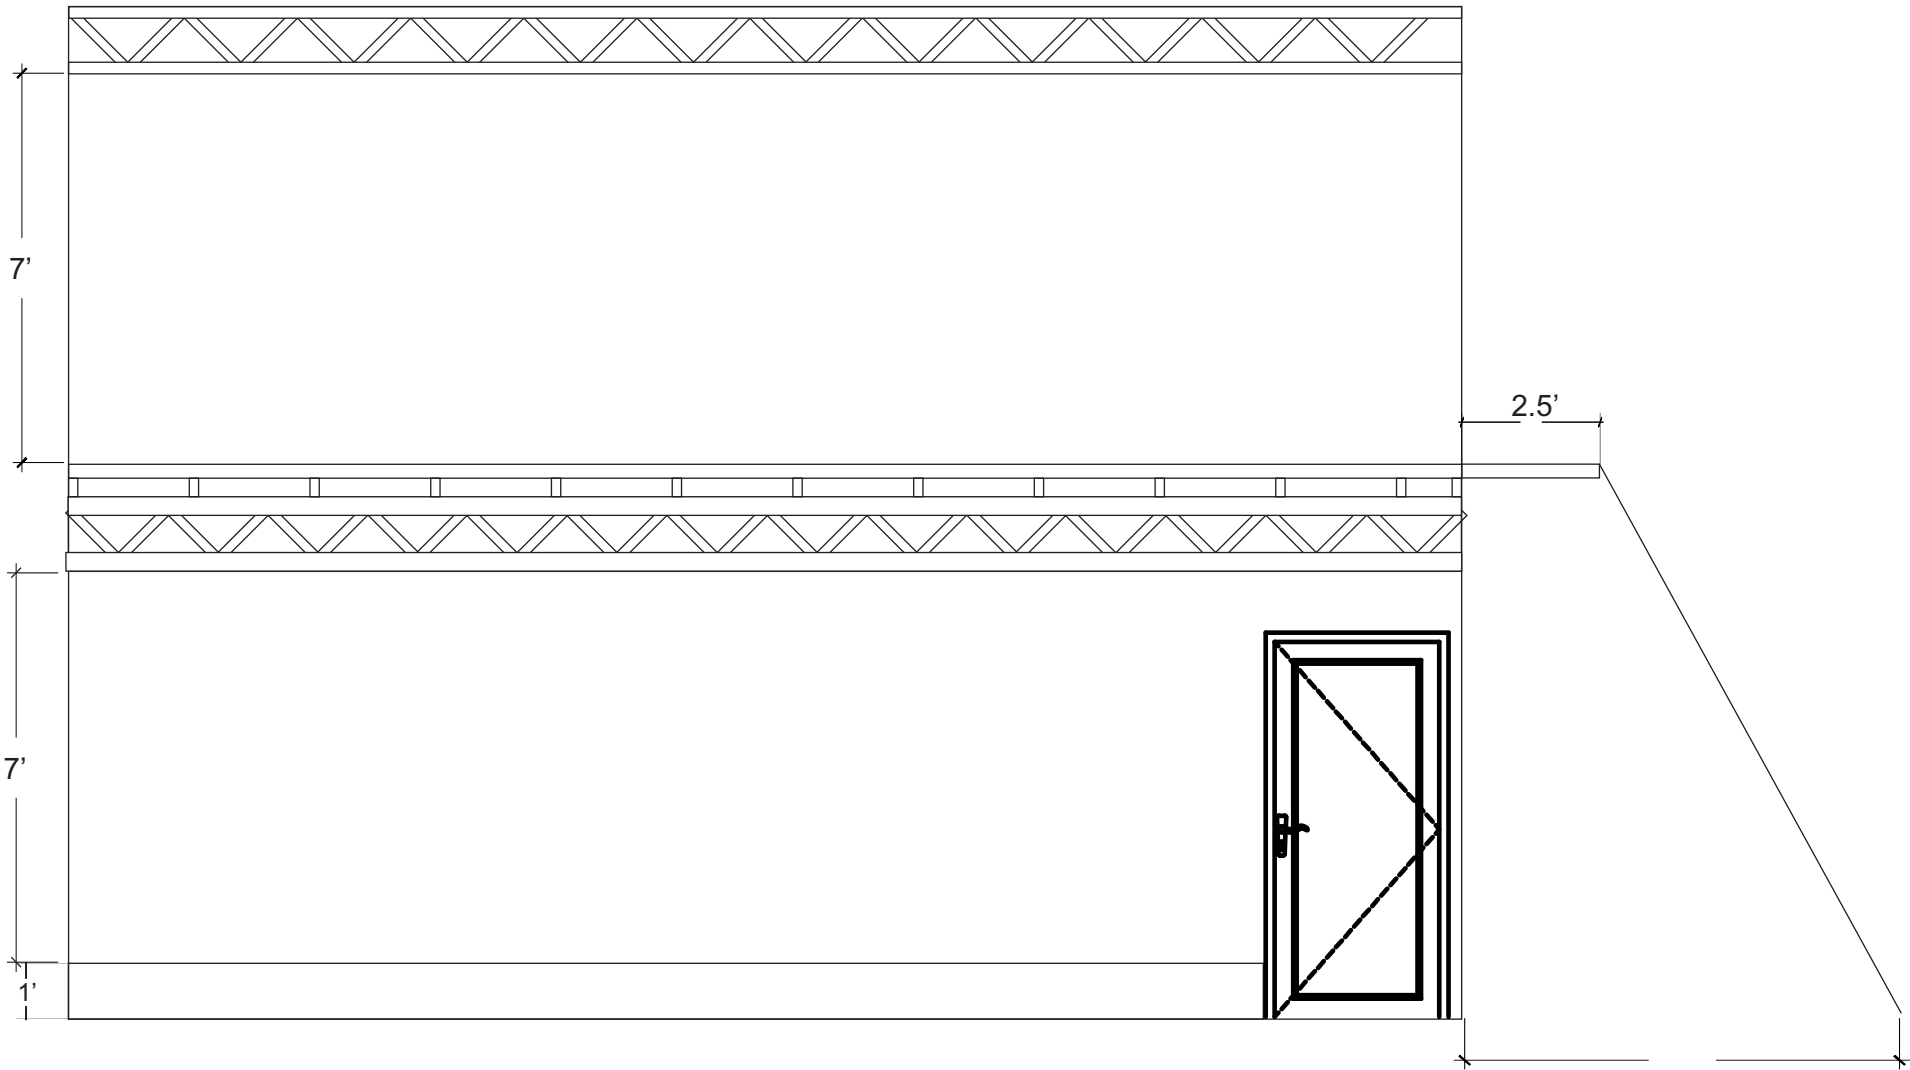

FRONT VIEW

