












Line of Credit Letter

“letterhead of the Bank/Financing Institution/Supplier”

“date”

To: *“Name and address of the Contractor”*

Dear,

You have requested {name of the bank/financing institution} to establish a line of credit for the purpose of executing {insert Name and identification of Project}.

We hereby undertake to establish a line of credit for the aforementioned purpose, in the amount of {insert amount}, effective upon receipt of evidence that you have been selected as successful bidder.

This line of credit will be valid through the duration of the contract awarded to you.


Authorized Signature: _____

Name and Title of Signatory: _____

Name of Agency: _____

- www.iun.edu.mv


www.iun.edu.mv

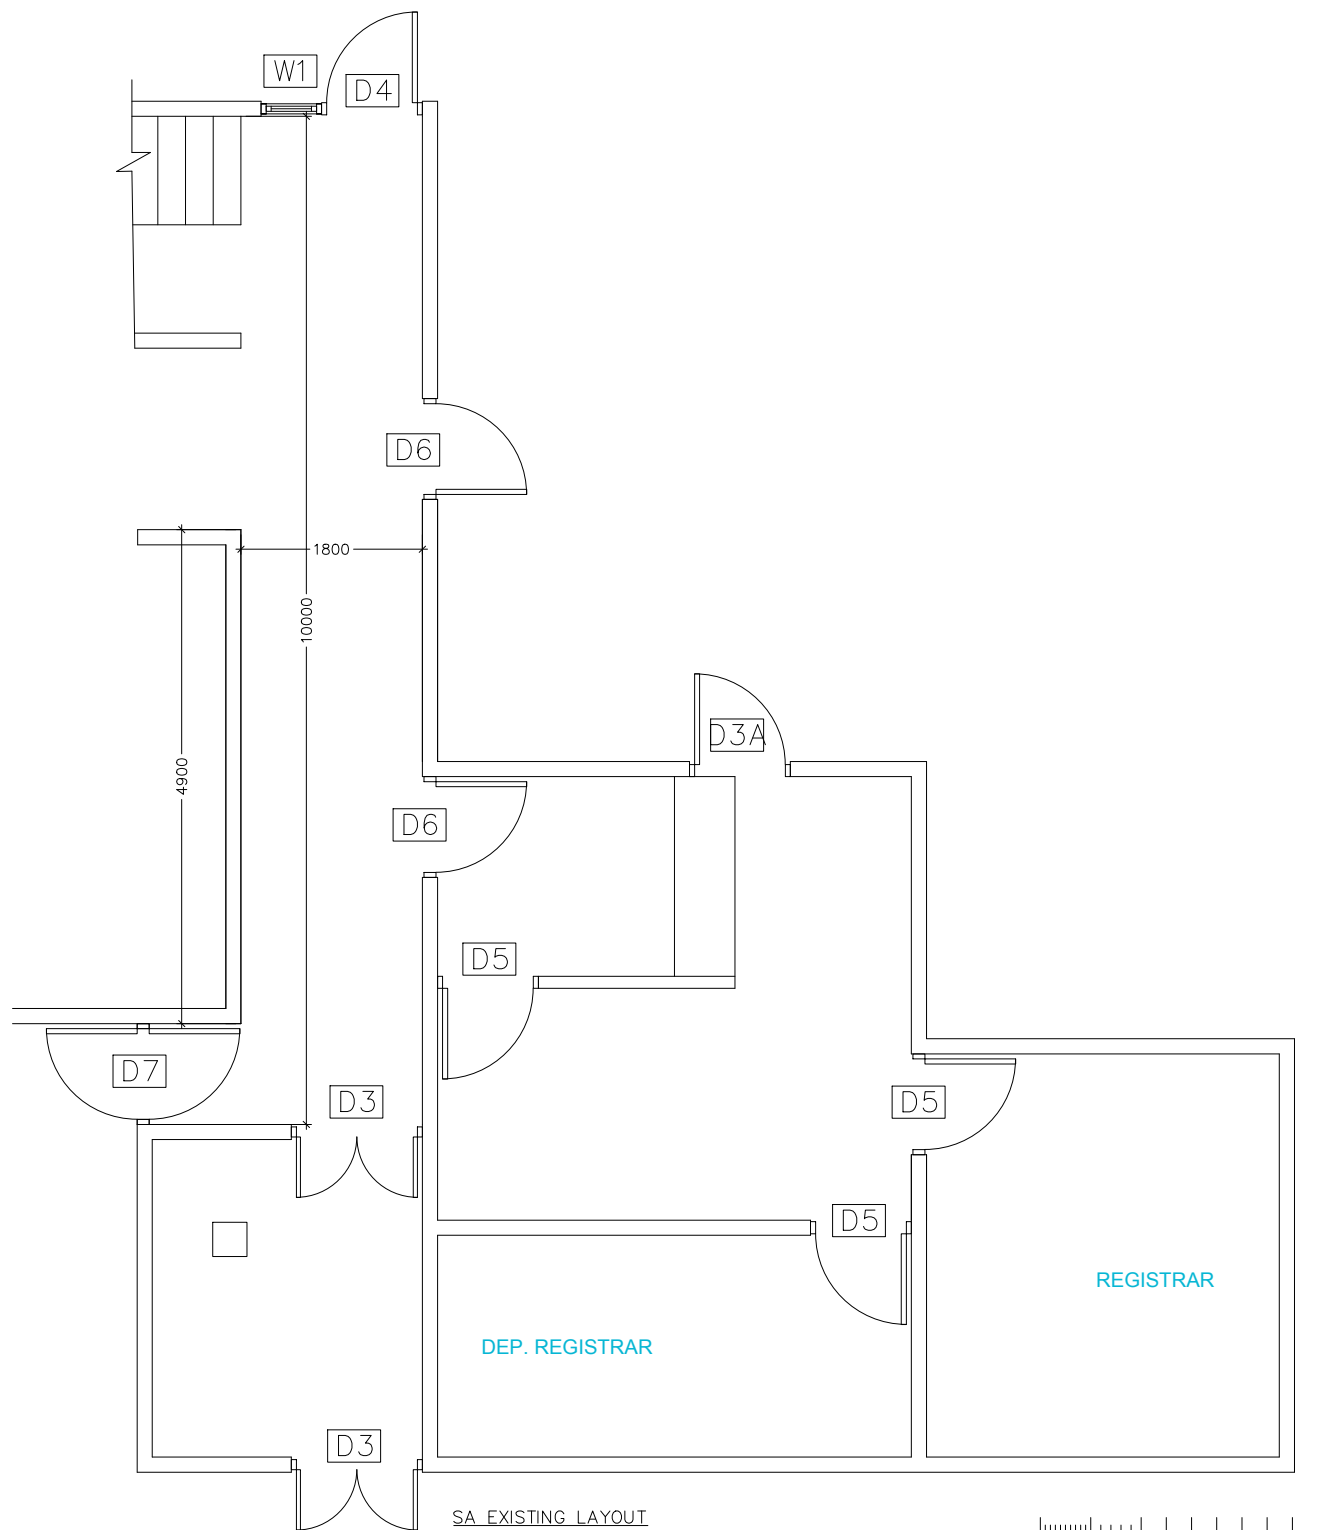









SA EXISTING LAYOUT

print scale 1:75 on A4

paper size

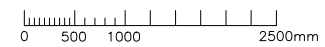

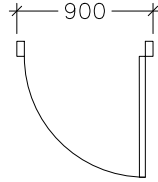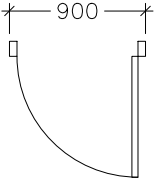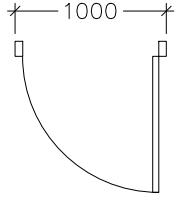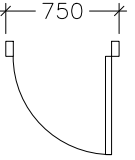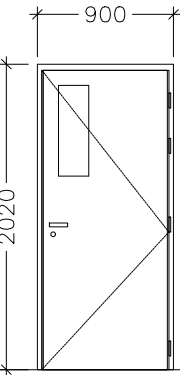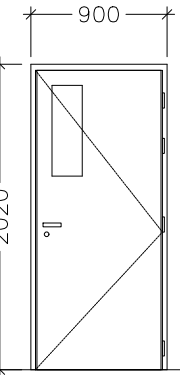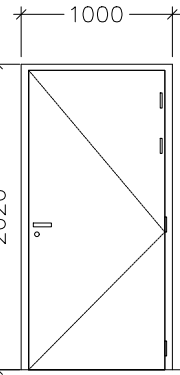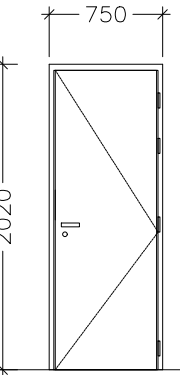

PLAN				
ELEVATION				
FFL				
DOOR	D1	D1A	D2	D3
LOCATION				
MATERIAL	WPC	WPC	WOODEN DOOR	WPC
HARDWARE	12CM X 4 Nos SS HINGES, DOOR HANDLE SET & DOOR LOCK SET (MAGNETIC)	12CM X 4 Nos SS HINGES, DOOR HANDLE SET & DOOR LOCK SET (SMART LOCK)	12CM X 4 Nos SS HINGES, DOOR HANDLE SET & DOOR LOCK SET	12CM X 4 Nos SS HINGES, DOOR HANDLE SET & DOOR LOCK SET (SMART LOCK)
AREA	1.86 SQM	1.86 SQM	1.86 SQM	1.86 SQM
REMARKS	SWING DOOR WITH MAGNETIC LOCK	SWING DOOR WITH SMART LOCK	SWING DOOR	SWING DOOR WITH SMART LOCK
QUANTITY	2 No.	2 No.	1 No.	1 No.


NOTE:

- ALL MEASUREMENTS TO BE CHECKED ON SITE PRIOR TO FABRICATION
- ALL MEASUREMENTS ARE IN MM
- FOR THE DOOR SWING DIRECTION REFER TO FLOOR PLANS
- RC LINTEL BEAMS TO BE PROVIDED ABOVE ALL DOOR AND WINDOWS WHICH DO NOT TOUCH THE RC STRUCTURE
- RC SILL BEAMS TO BE PROVIDED BOTTOM OF THE WINDOW OPENING ON MASONRY WALLS
- ALL DOORS ARE WOOD PLASTIC COMPOSITE (WPC)

DOOR / WINDOW SCHEDULE 1

print scale 1:50 on A4 paper size




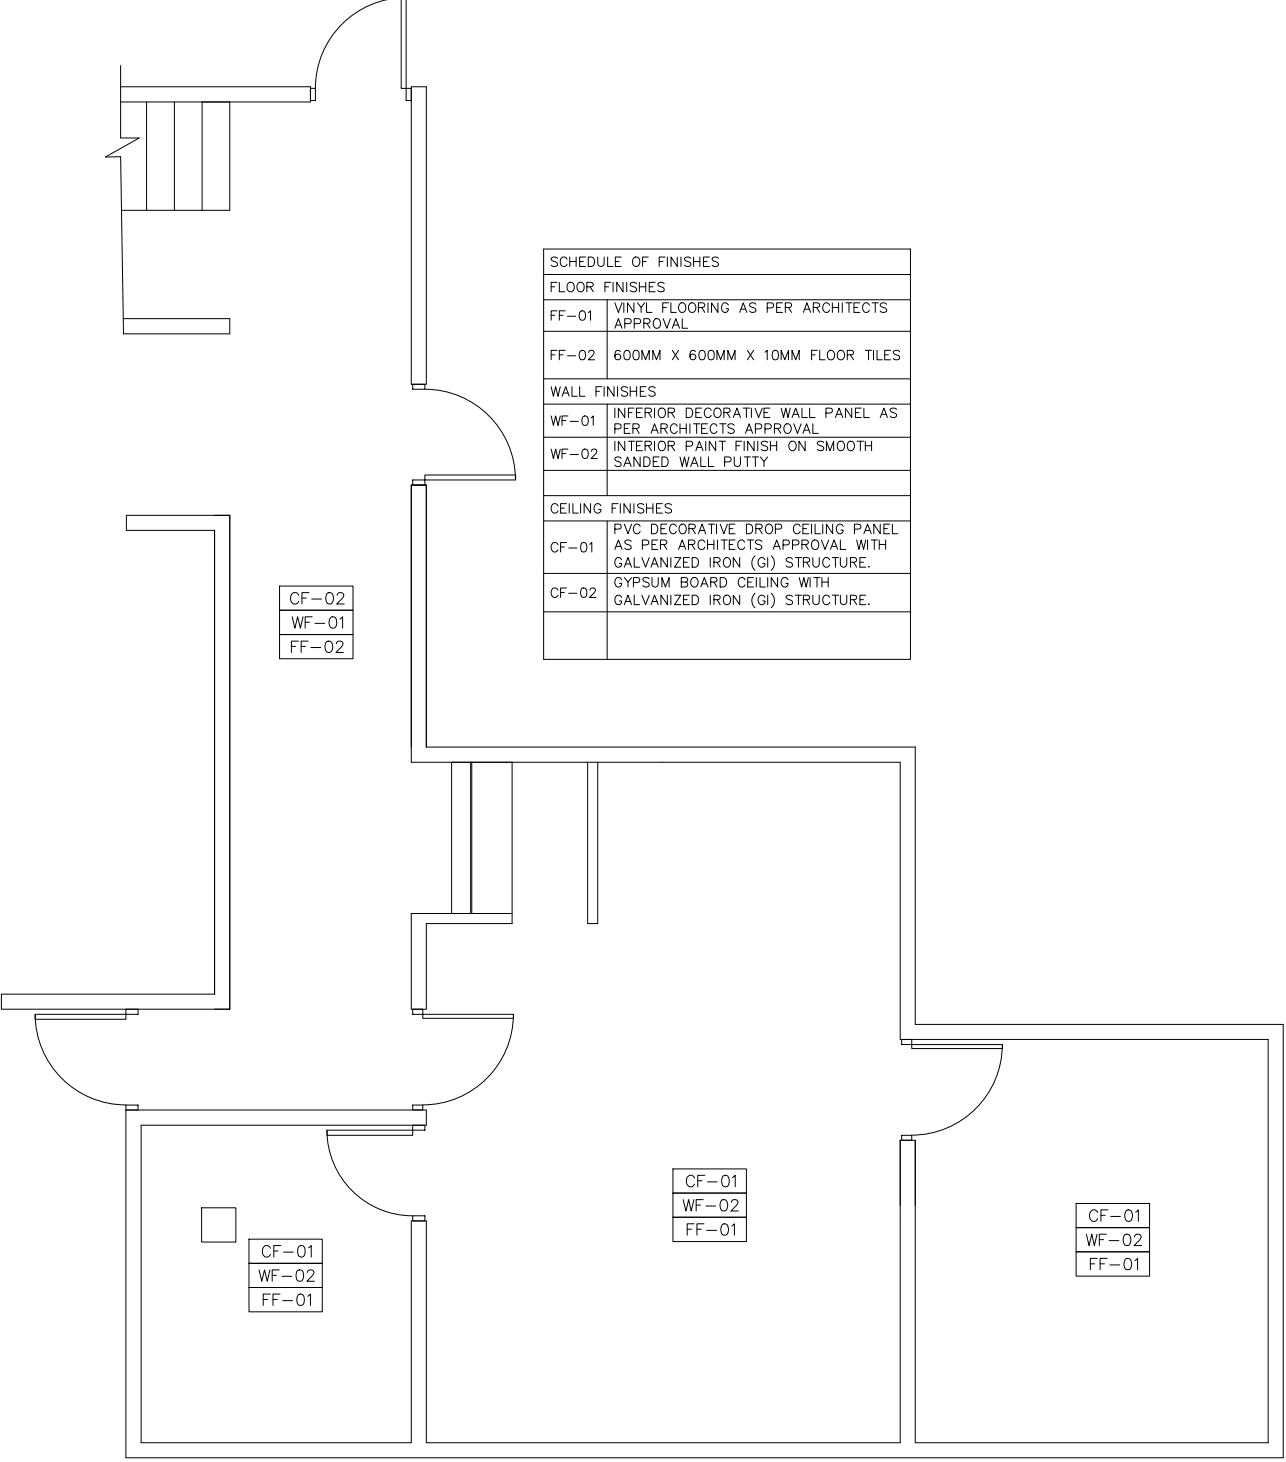


SCHEDULE OF FINISHES	
FLOOR FINISHES	
FF-01	VINYL FLOORING AS PER ARCHITECTS APPROVAL
FF-02	600MM X 600MM X 10MM FLOOR TILES
WALL FINISHES	
WF-01	INFERIOR DECORATIVE WALL PANEL AS PER ARCHITECTS APPROVAL
WF-02	INTERIOR PAINT FINISH ON SMOOTH SANDED WALL PUTTY
CEILING FINISHES	
CF-01	PVC DECORATIVE DROP CEILING PANEL AS PER ARCHITECTS APPROVAL WITH GALVANIZED IRON (GI) STRUCTURE.
CF-02	GYPSUM BOARD CEILING WITH GALVANIZED IRON (GI) STRUCTURE.

SA FINISHING DETAILS – OPTION-A


print scale 1:75 on A4 paper size

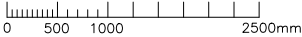


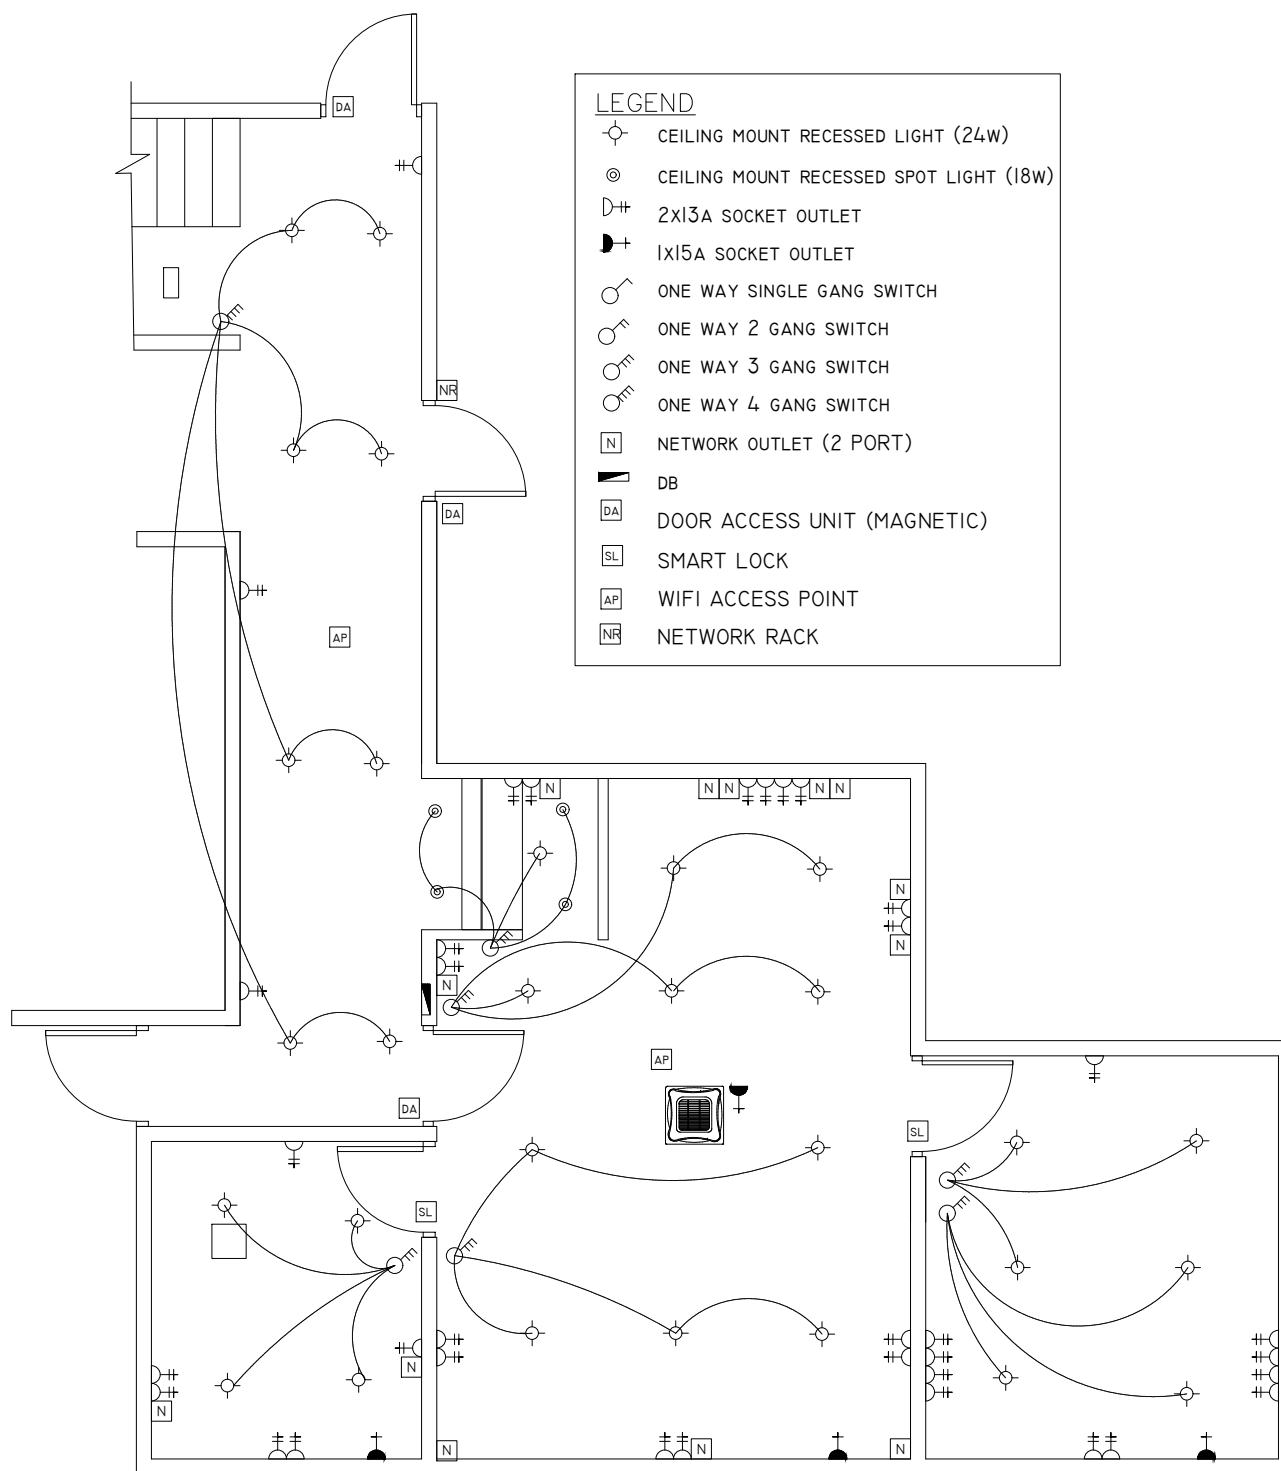


ELECTRICAL AND NETWORK LAYOUT

print scale 1:75 on A4 paper size

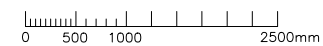


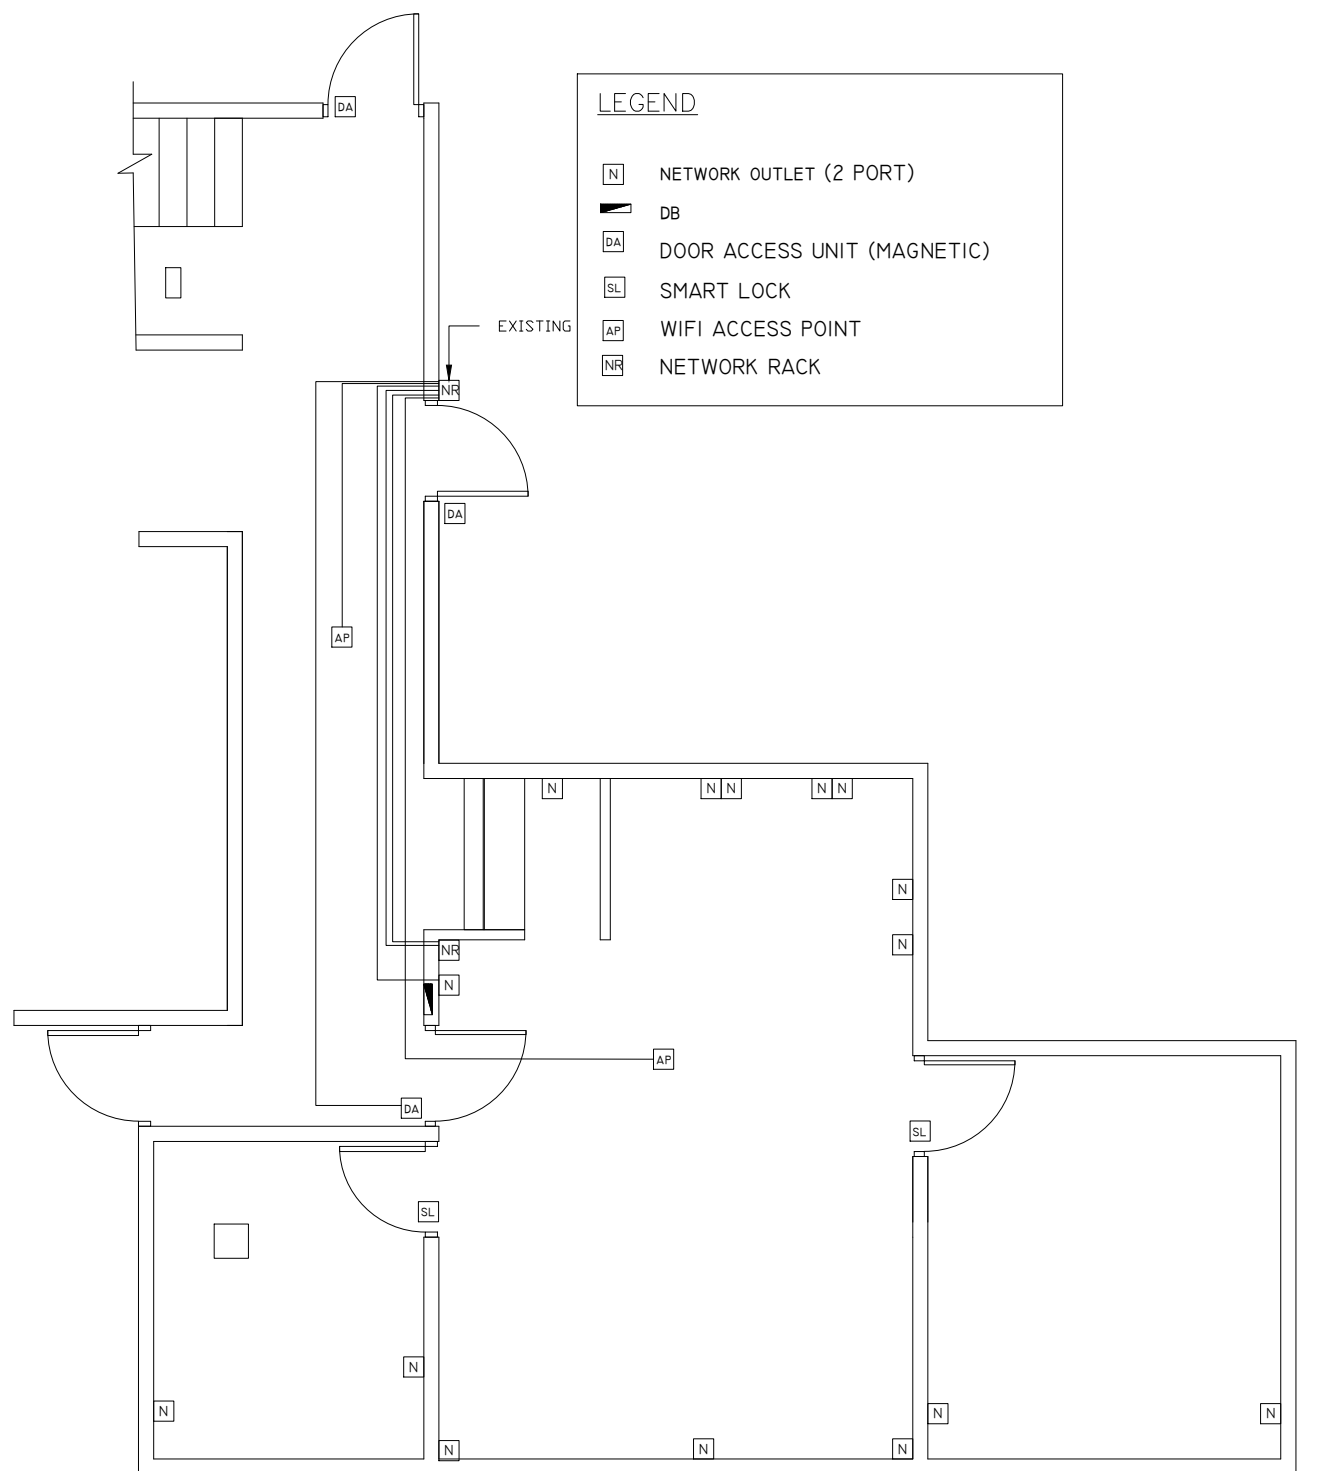


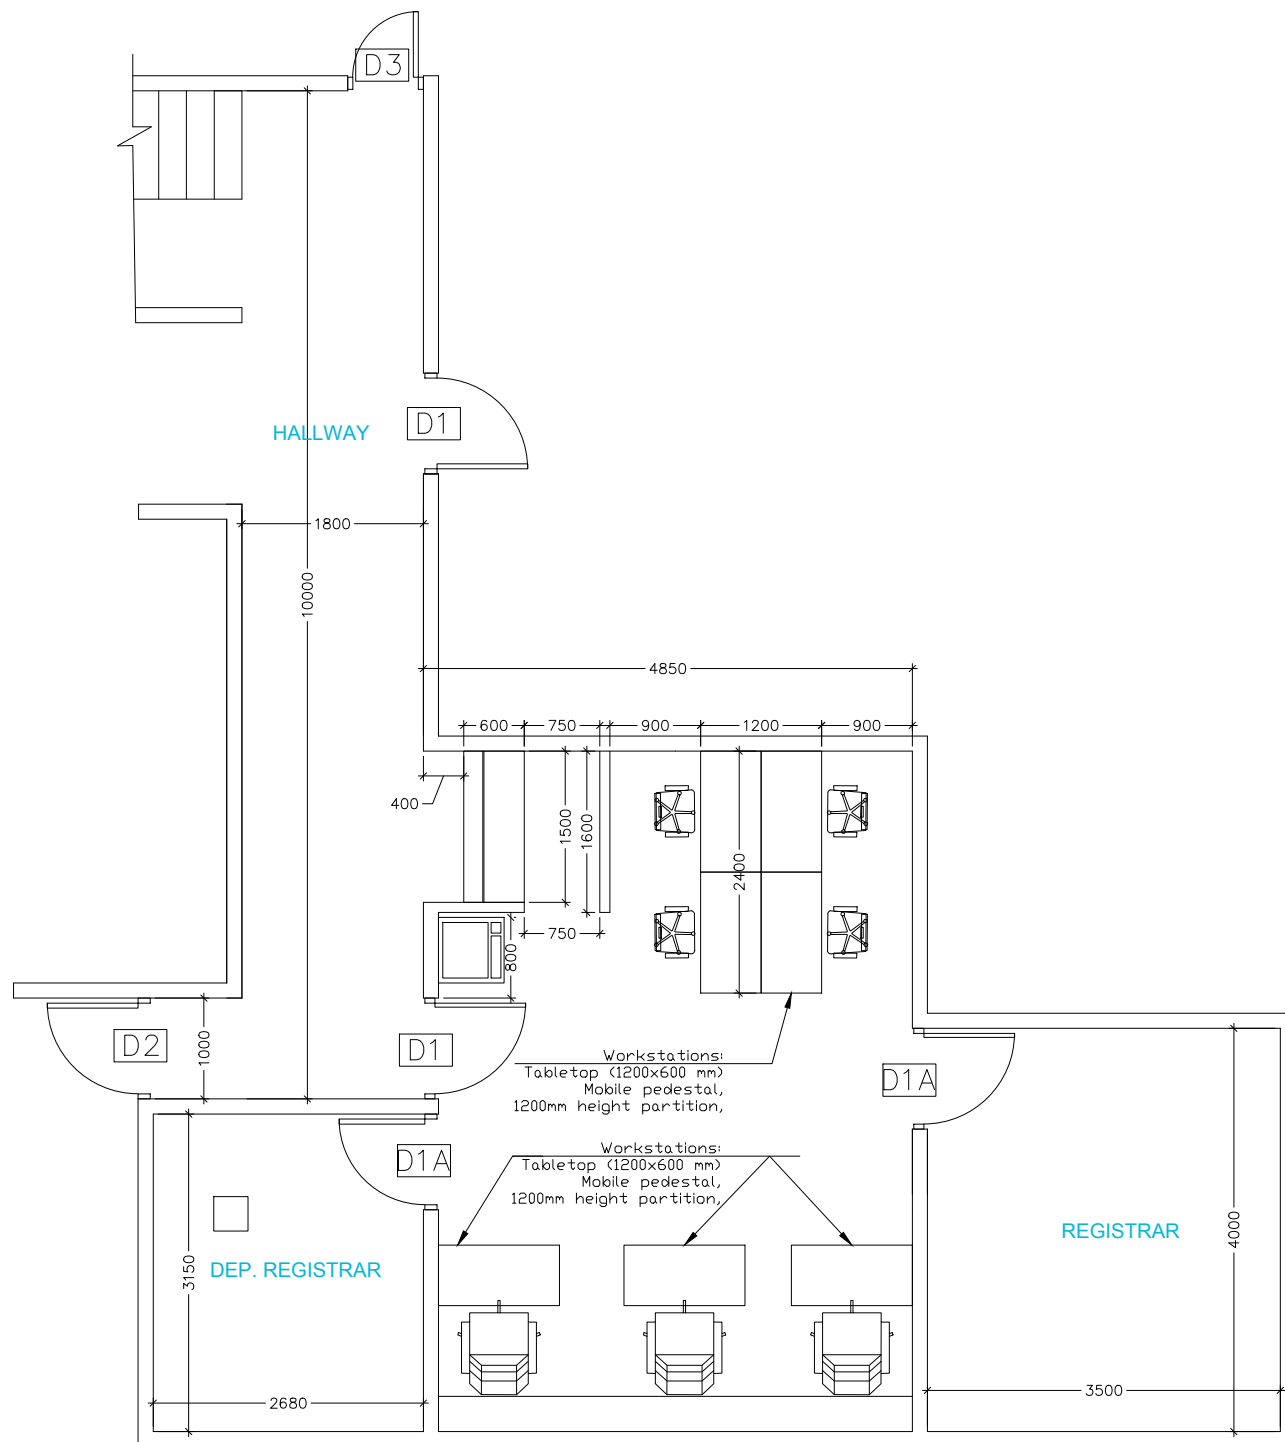

NEW WORKSTATION LAYOUT


print scale 1:75 on A4 paper size

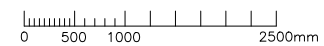

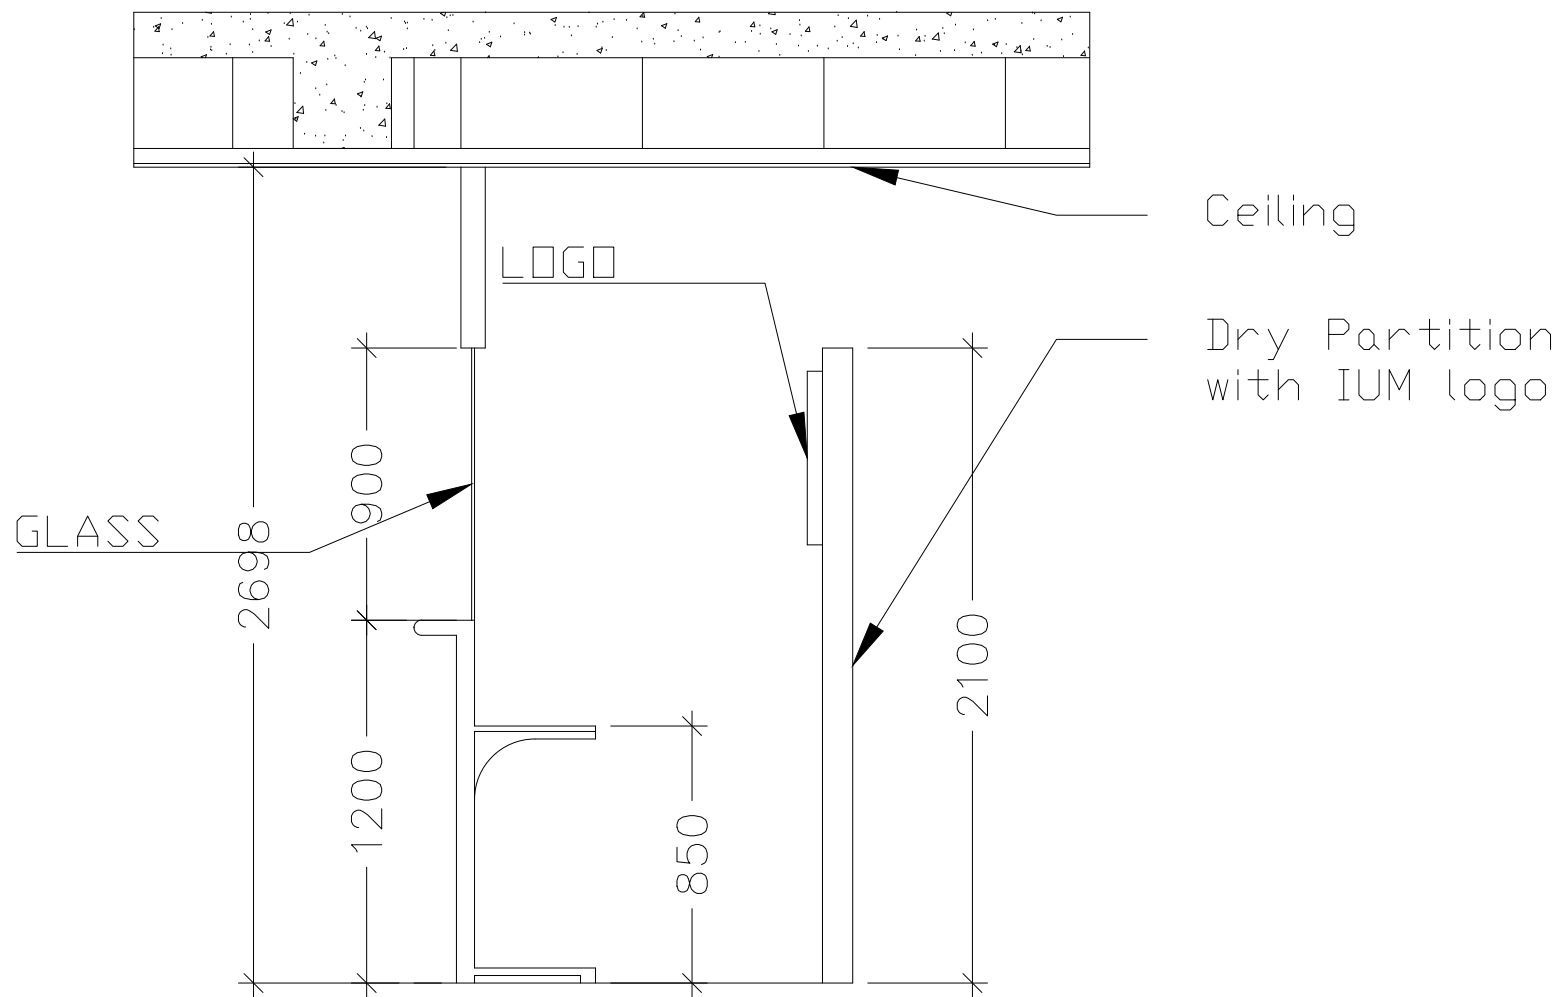

SERVICE COUNTER SECTION X-X

print scale 1:25 on A4 paper size

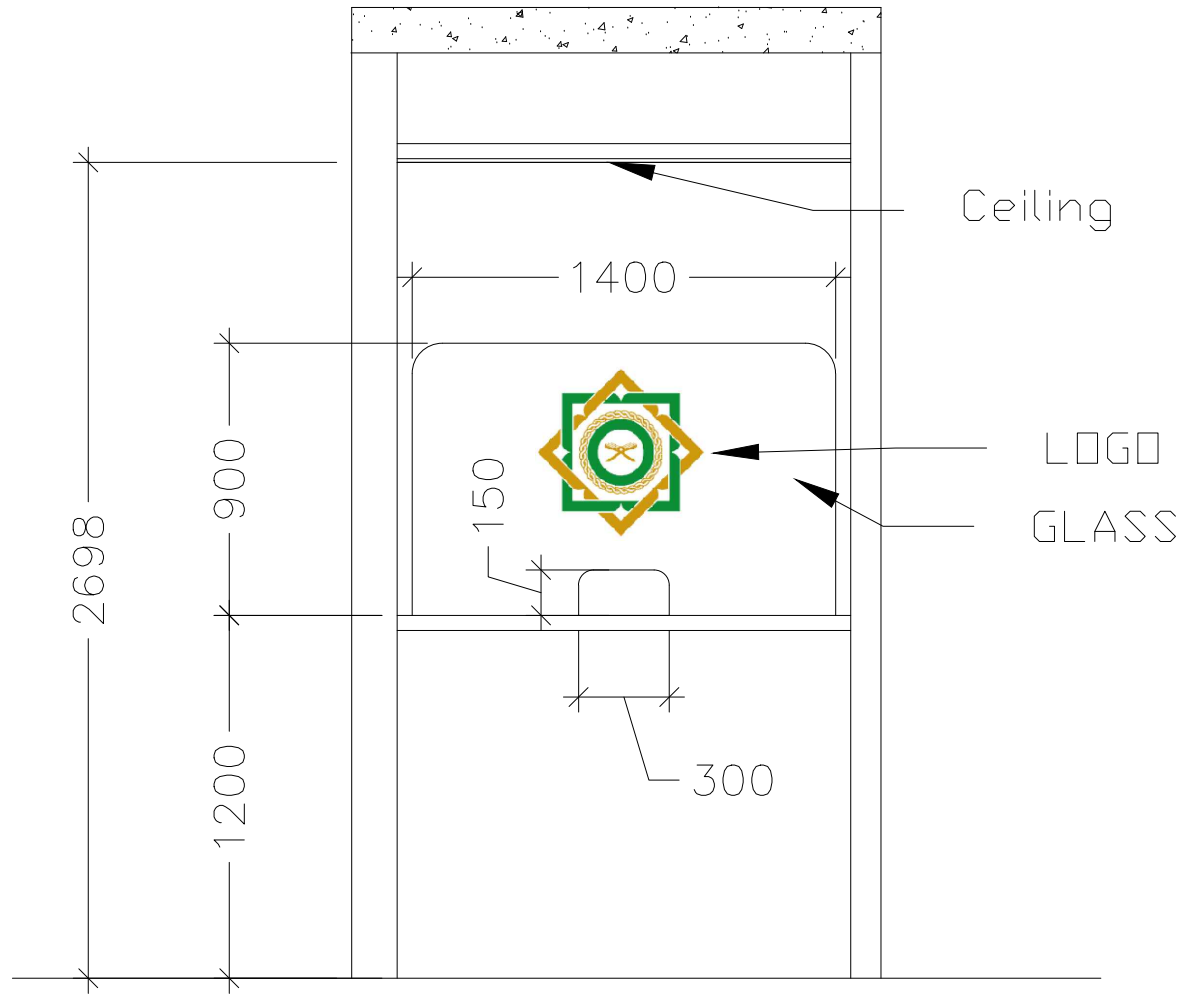

SERVICE COUNTER FRONT VIEW

print scale 1:25 on A4 paper size