


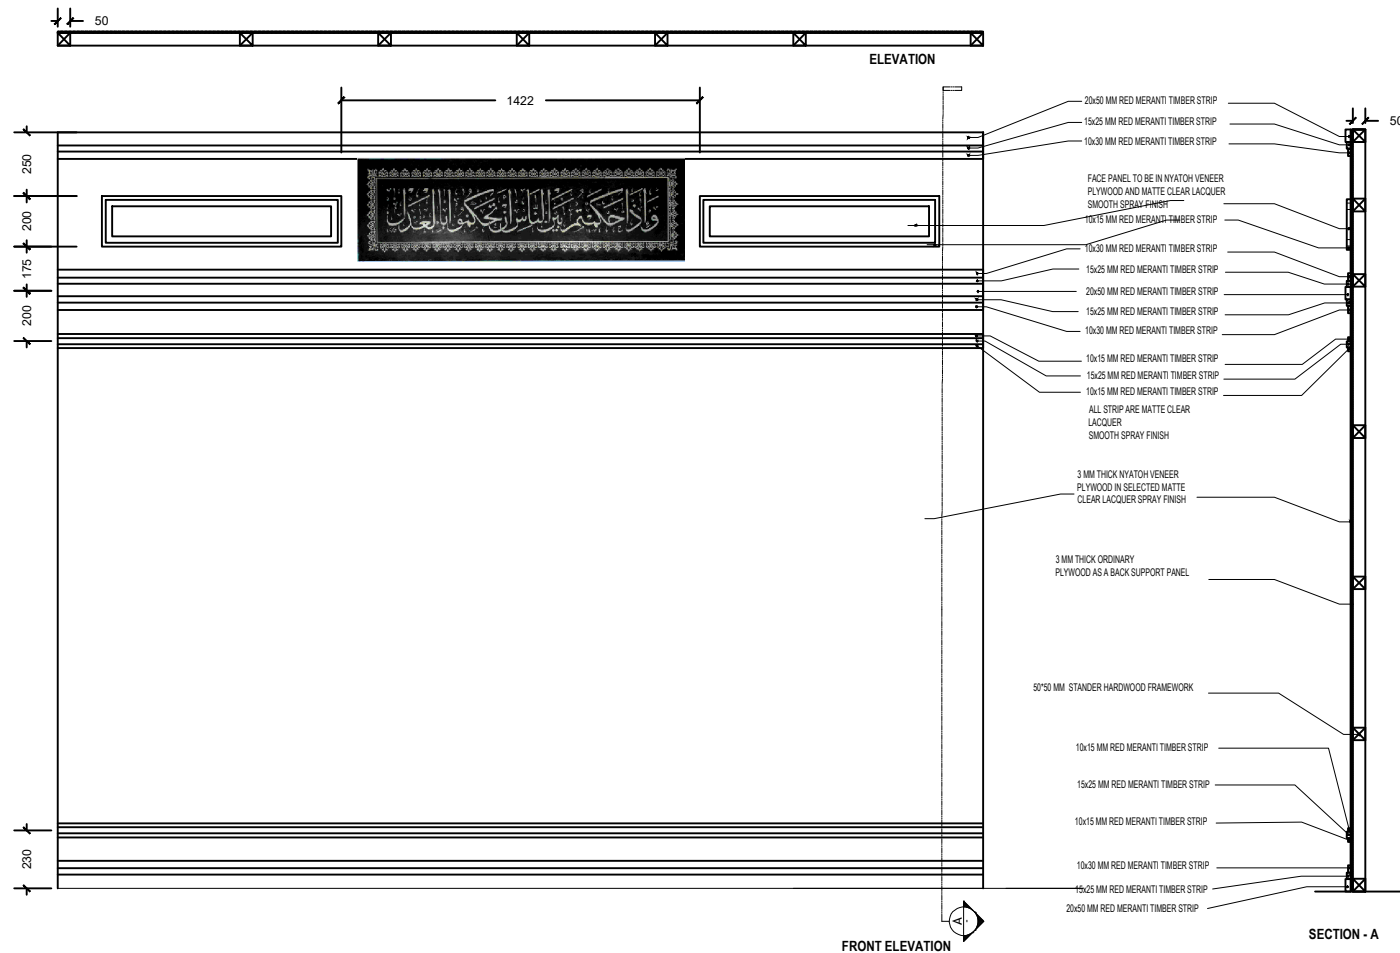

COURT ROOM BACK PANEL
SCALE 1:30



COURT ROOM FLAG DETAILS