


HA.Filladhoo Harbour Boards

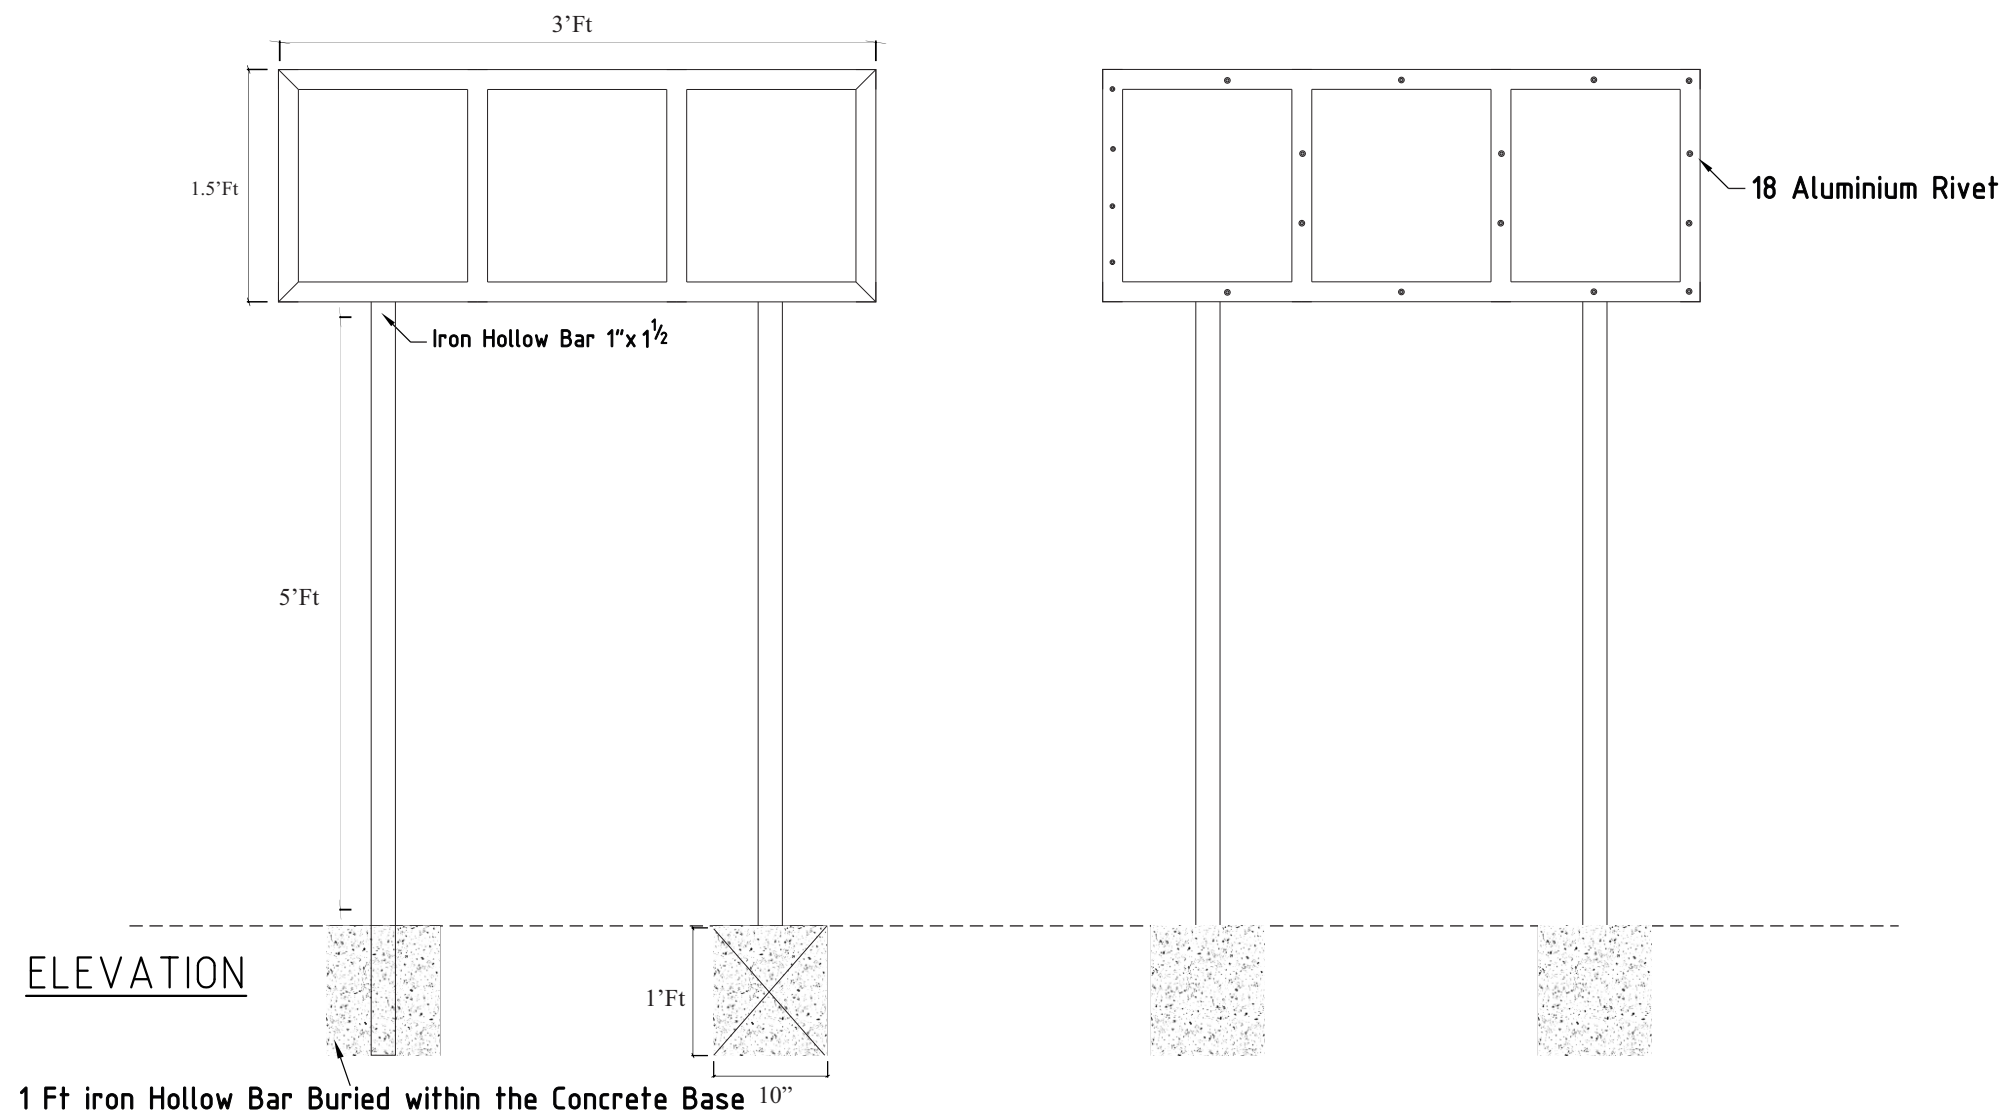

REVISION		DATE:	DRAWN BY.		Filladhoo Council HA.Filladhoo Republic of Maldives TEL:6500023 info@filladhoo.gov.mv	HA.Filladhoo Harbour Boards	PROJECT No.	PAGE
6								A4
5							DATE: 19-08-2026	DRAWN CDR
4							DRAWING No. 05	SCALE NOT TO SCALE
3							SHEET No.	REV.
2							01	
1						DRAWING TITLE HA.Filladhoo Harbour Boards		

HA.Filladhoo Harbour Boards



REVISION	DATE:	DRAWN BY.		Filladhoo Council HA.Filladhoo Republic of Maldives TEL:6500023 info@filladhoo.gov.mv	HA.Filladhoo Harbour Boards	PROJECT No.	PAGE
6						DATE: 19-08-2026	DRAWN CDR
5						DRAWING No. 05	SCALE NOT TO SCALE
4						SHEET No. 02	REV.
3							
2							
1							

HA.Filladhoo Harbour Boards



REVISION		DATE:	DRAWN BY.		Filladhoo Council HA.Filladhoo Republic of Maldives TEL:6500023 info@filladhoo.gov.mv	HA.Filladhoo Harbour Boards	PROJECT No.	PAGE
							DATE:	A4
6							19-08-2026	DRAWN
5							05	CDR
4								SCALE
3								NOT TO SCALE
2							SHEET No.	REV.
1						HA.Filladhoo Harbour Boards	03	

HA.Filladhoo Harbour Boards



REVISION		DATE:	DRAWN BY.		Filladhoo Council HA.Filladhoo Republic of Maldives TEL:6500023 info@filladhoo.gov.mv	HA.Filladhoo Harbour Boards DRAWING TITLE HA.Filladhoo Harbour Boards	PROJECT No.	PAGE
							DATE:	A4
6							19-08-2026	DRAWN
5							05	CDR
4								SCALE
3								NOT TO SCALE
2							SHEET No.	REV.
1							04	

HA.Filladhoo Harbour Boards



REVISION		DATE:	DRAWN BY:		Filladhoo Council HA.Filladhoo Republic of Maldives TEL:6500023 info@filladhoo.gov.mv	HA.Filladhoo Harbour Boards DRAWING TITLE HA.Filladhoo Harbour Boards	PROJECT No.	PAGE
6							DATE: 19-08-2026	A4
5							DRAWING No. 05	DRAWN CDR
4							SHEET No. 05	SCALE NOT TO SCALE
3							REV.	
2								
1								

HA.Filladhoo Harbour Boards



REVISION		DATE:	DRAWN BY.		Filladhoo Council HA.Filladhoo Republic of Maldives TEL:6500023 info@filladhoo.gov.mv	HA.Filladhoo Harbour Boards DRAWING TITLE HA.Filladhoo Harbour Boards	PROJECT No.	PAGE
6								A4
5							DATE: 19-08-2026	DRAWN CDR
4							DRAWING No. 05	SCALE NOT TO SCALE
3							SHEET No.	REV.
1							06	

HA.Filladhoo Harbour Boards



REVISION		DATE:	DRAWN BY.		Filladhoo Council HA.Filladhoo Republic of Maldives TEL:6500023 info@filladhoo.gov.mv	HA.Filladhoo Harbour Boards DRAWING TITLE HA.Filladhoo Harbour Boards	PROJECT No.	PAGE
6								A4
5							DATE: 19-08-2026	DRAWN CDR
4							DRAWING No. 05	SCALE NOT TO SCALE
3							SHEET No.	REV.
1							07	

HA.Filladhoo Harbour Boards



REVISION		DATE:	DRAWN BY.		Filladhoo Council HA.Filladhoo Republic of Maldives TEL:6500023 info@filladhoo.gov.mv	HA.Filladhoo Harbour Boards DRAWING TITLE HA.Filladhoo Harbour Boards	PROJECT No.	PAGE
							DATE:	A4
6							19-08-2026	DRAWN
5								CDR
4							DRAWING No.	SCALE
3							05	NOT TO SCALE
2							SHEET No.	REV.
1							08	

HA.Filladhoo Harbour Boards



REVISION	DATE:	DRAWN BY:		Filladhoo Council HA.Filladhoo Republic of Maldives TEL:6500023 info@filladhoo.gov.mv	HA.Filladhoo Harbour Boards DRAWING TITLE HA.Filladhoo Harbour Boards	PROJECT No.	PAGE
6						DATE: 19-08-2026	A4
5						DRAWING No. 05	DRAWN CDR
4						SHEET No.	SCALE NOT TO SCALE
3						09	REV.
2							
1							

HA.Filladhoo Harbour Boards



REVISION		DATE:	DRAWN BY.		Filladhoo Council HA.Filladhoo Republic of Maldives TEL:6500023 info@filladhoo.gov.mv	HA.Filladhoo Harbour Boards	PROJECT No.	PAGE
6							DATE: 19-08-2026	DRAWN CDR
5							DRAWING No. 05	SCALE NOT TO SCALE
4								
3						DRAWING TITLE	SHEET No.	
2						HA.Filladhoo Harbour Boards	10	
1							REV.	