



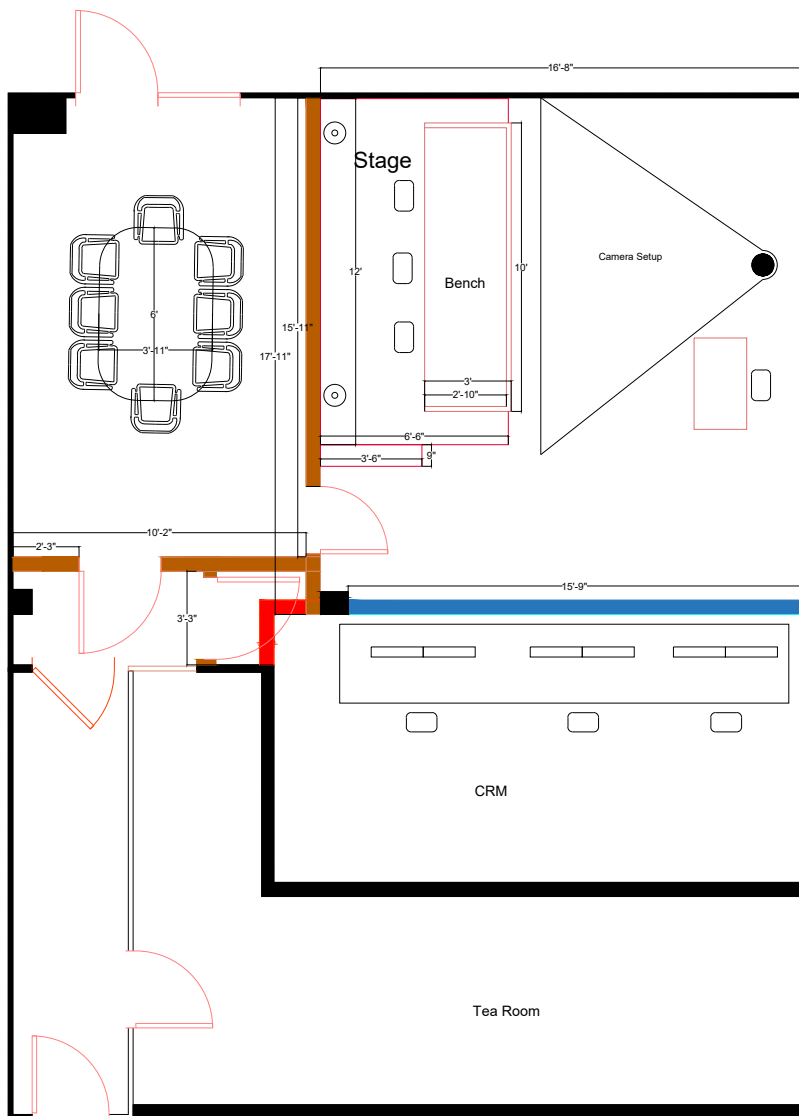

- 3' Cladding + Soundproof Glass partition
- New wooden partition
- Removal Partition

Stage
12'L x 6'6"W x 8'H

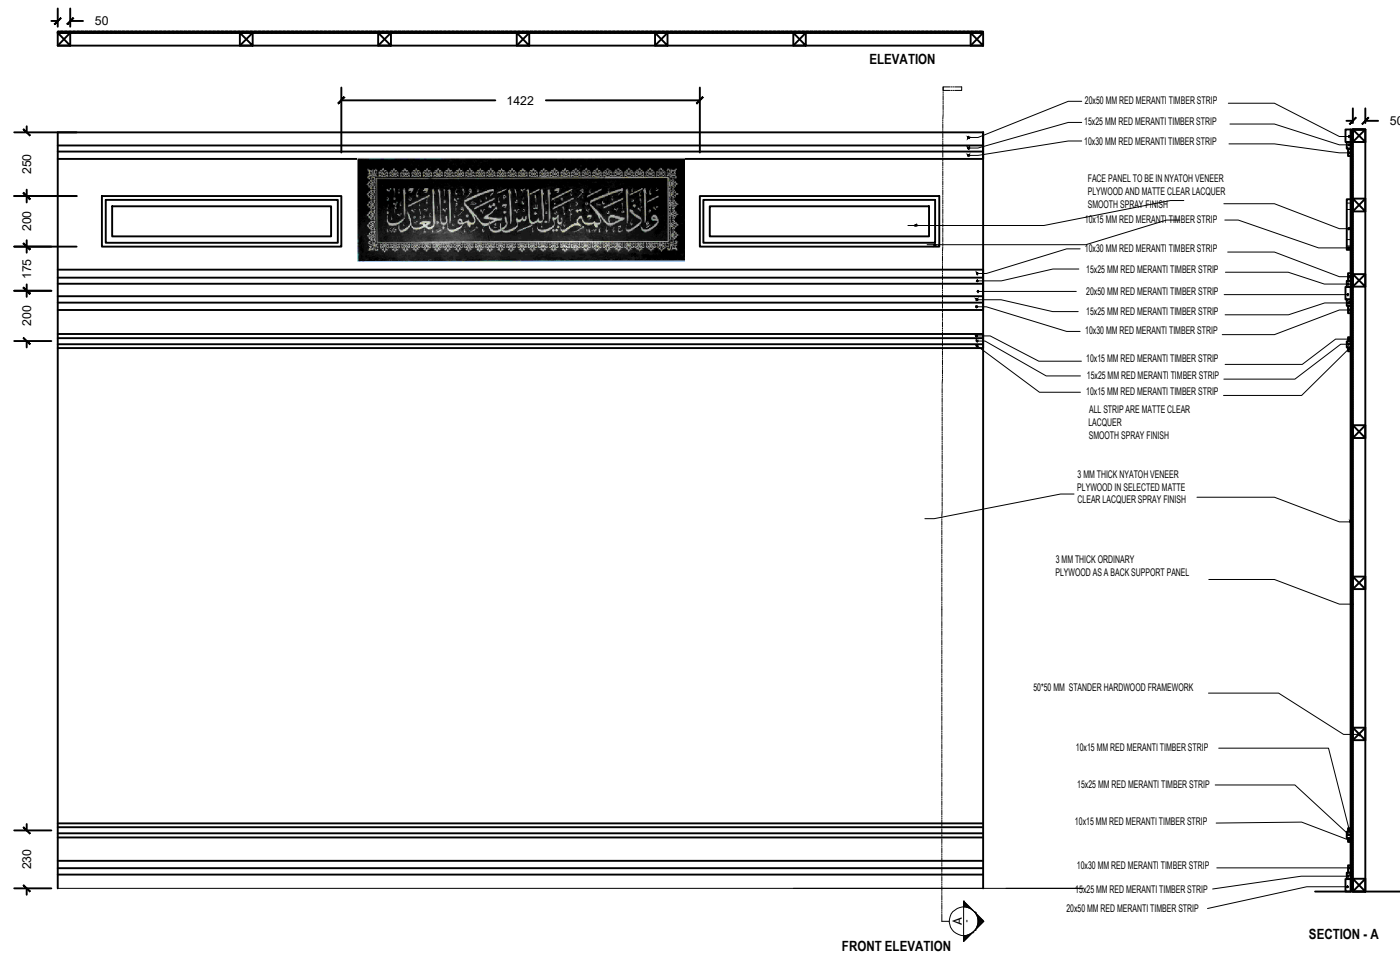

COURT ROOM BACK PANEL
SCALE 1:30

COURT ROOM FLAG DETAILS