




High partition

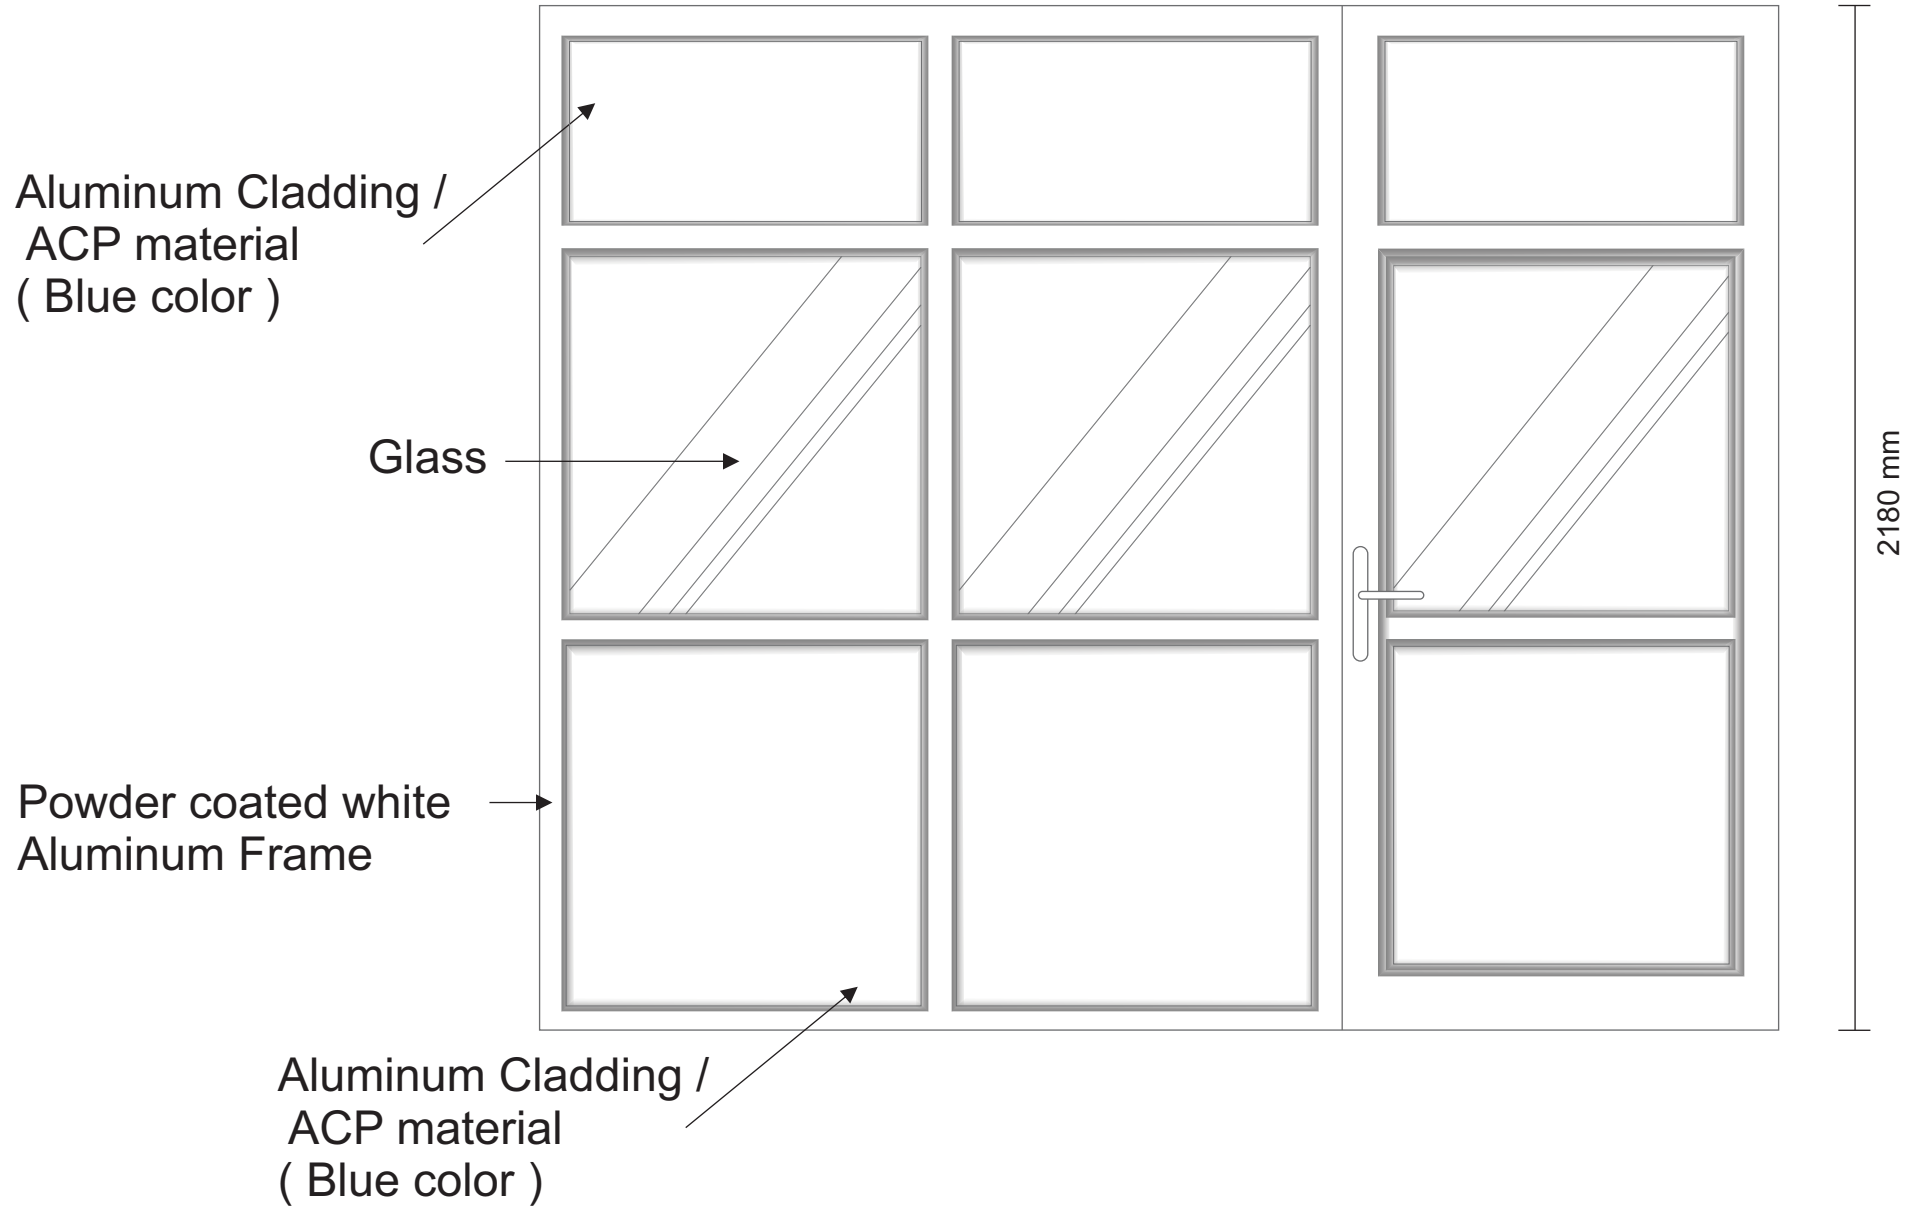


Low partition

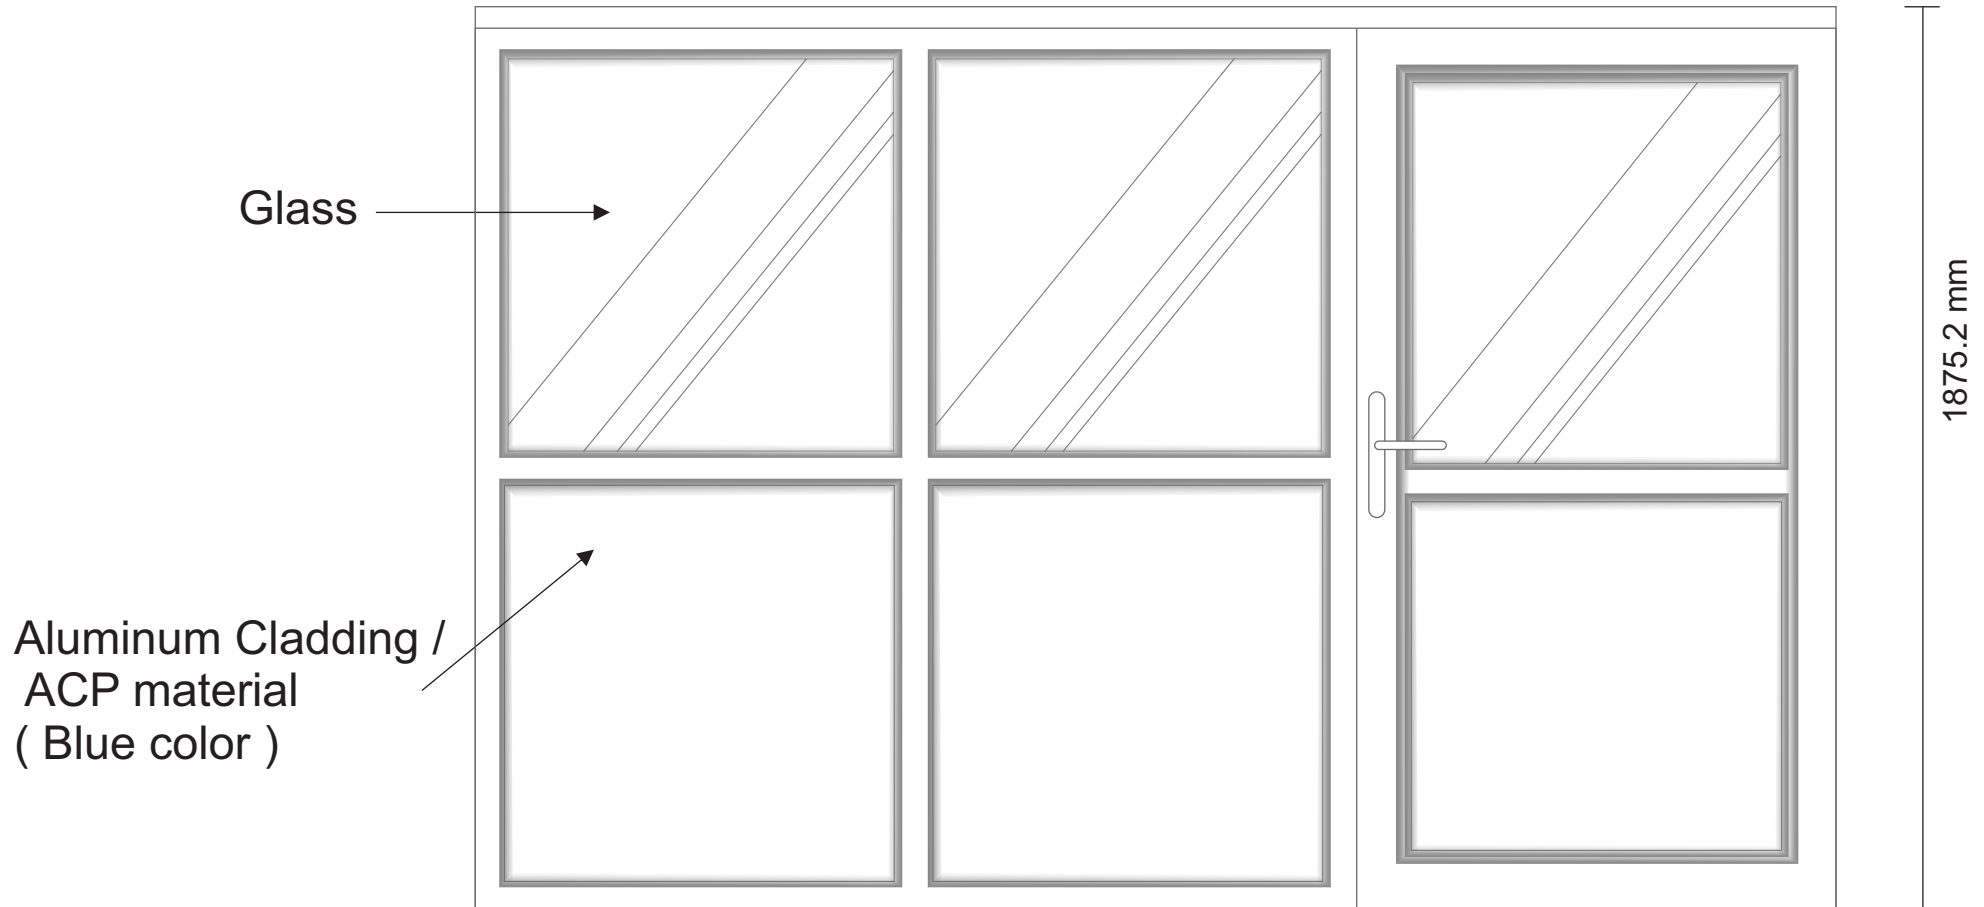

5th Floor Main Entrance Reception area

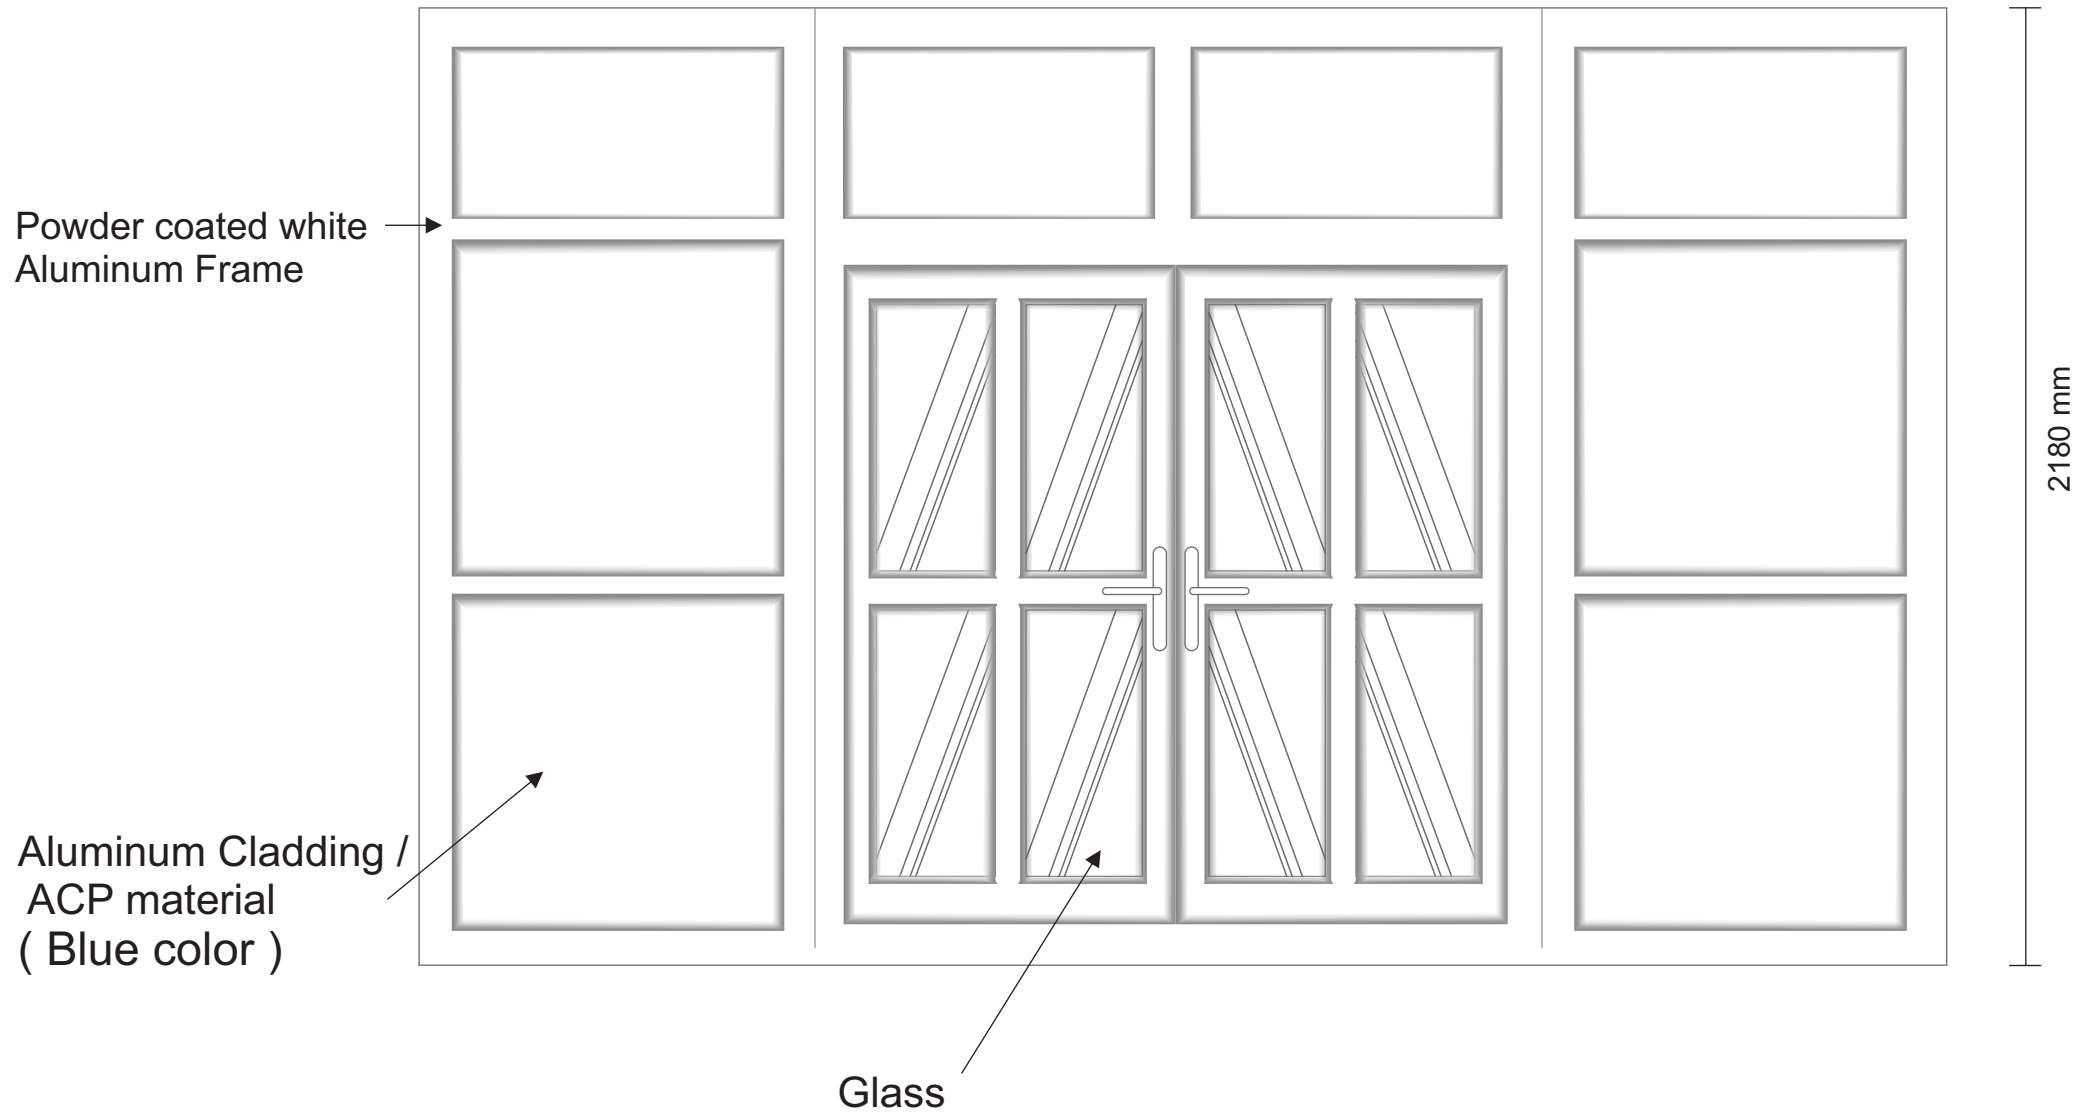

Door

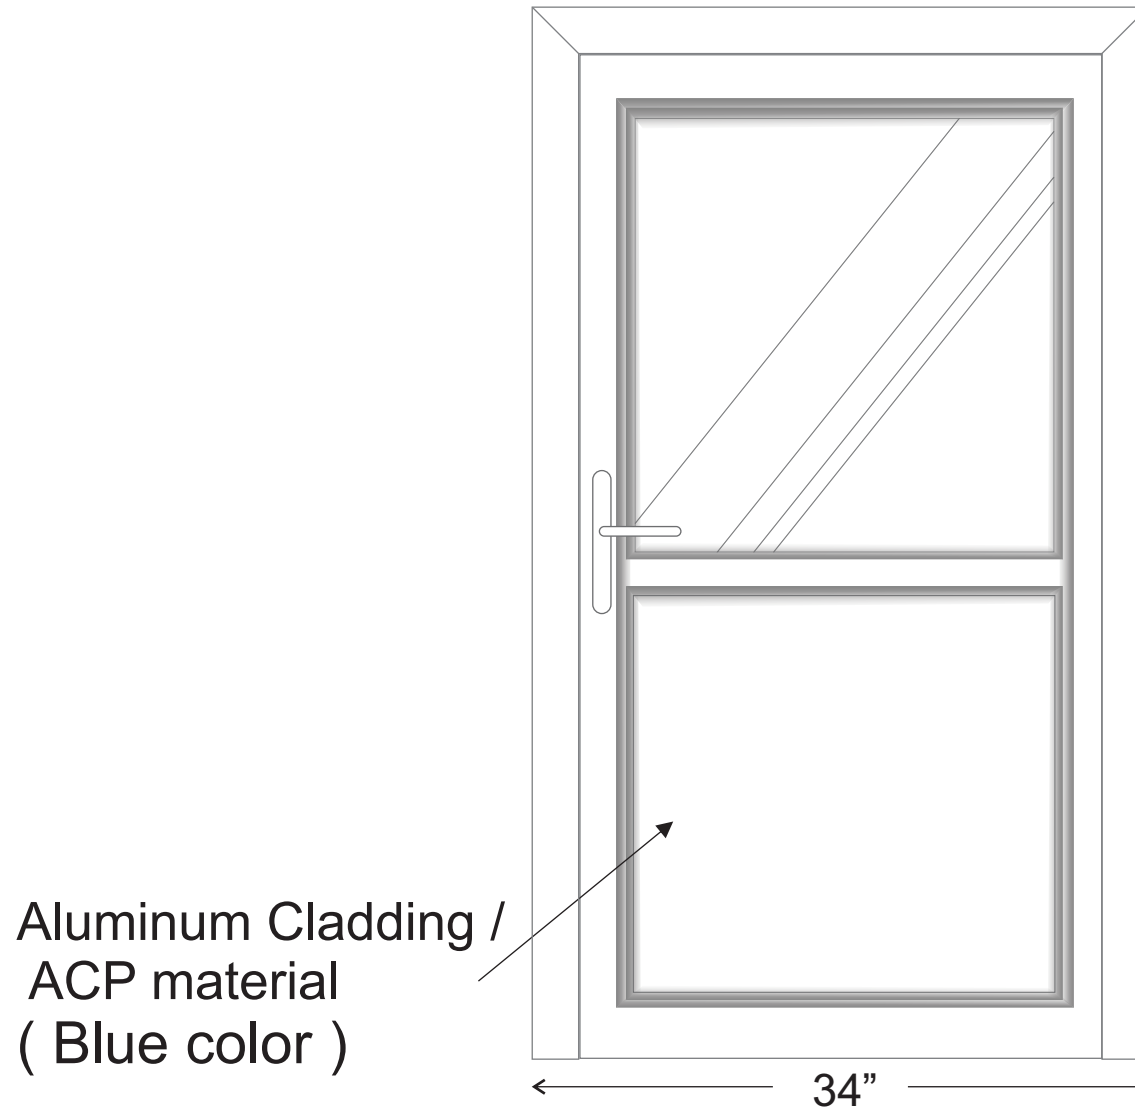

- * All doors should be as shown in the diagram except 5th floor reception entrance and ablution room inside door.
- * Slide door at ablution room inside.
- * Double door at 5th floor reception entrance.

6th Floor Server Room two side wooden partition

