


44311 [145'-5"]

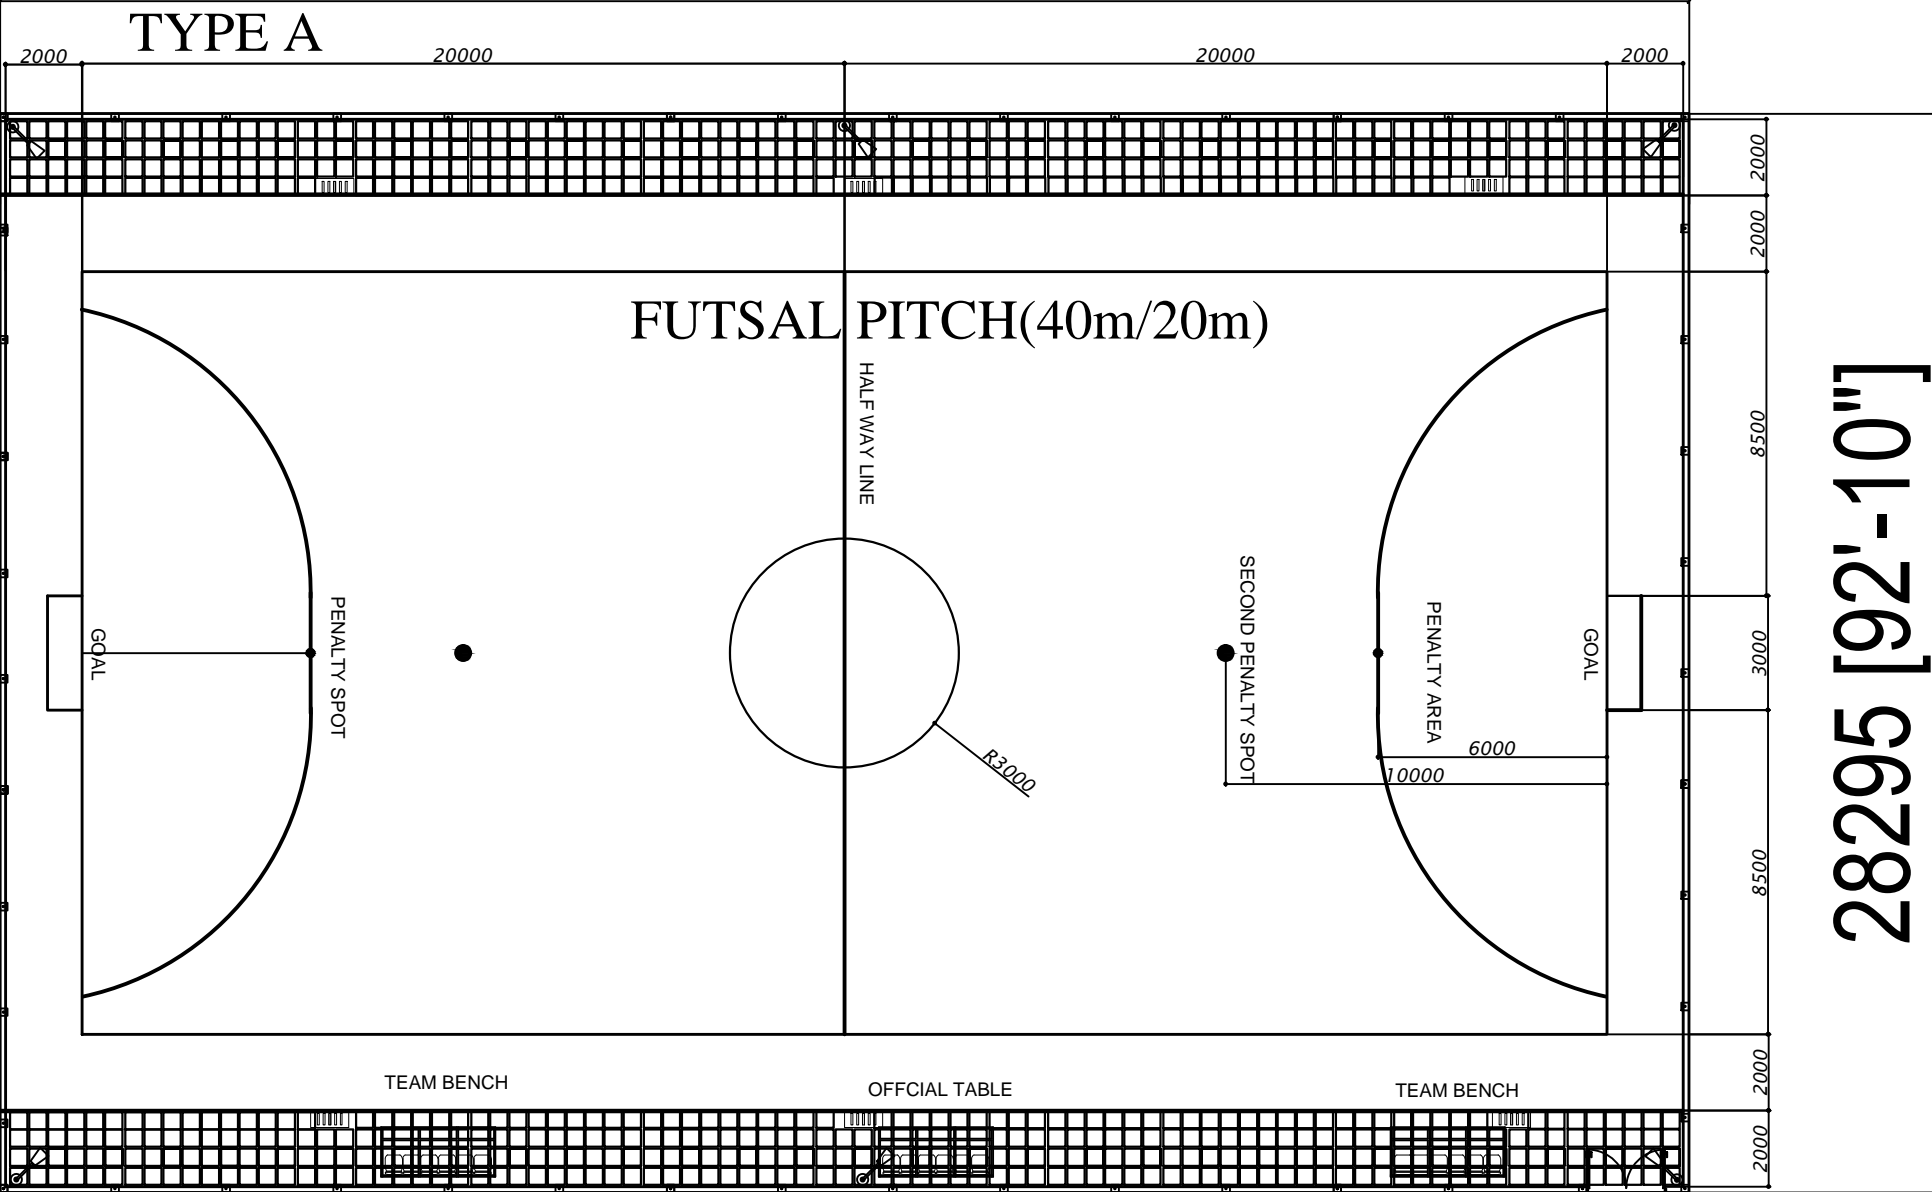

28295 [92'-10"]

FUTSAL PICH PLAN
Scale - 1:200