


SDFC (OFFICE 2) LAYOUT THIRD FLOOR

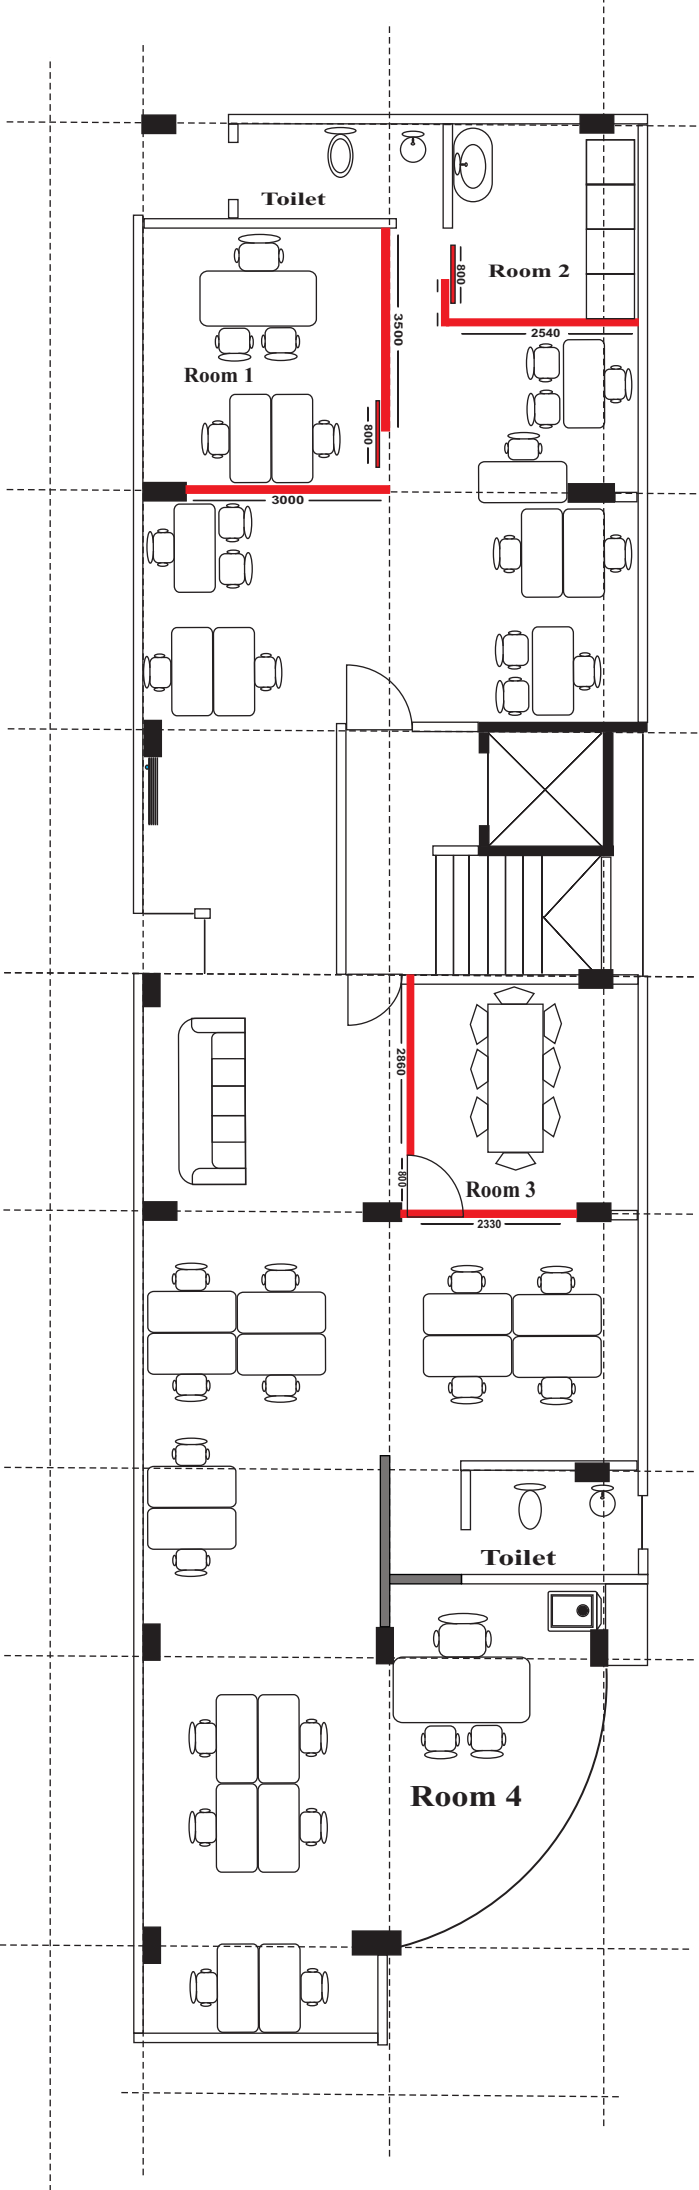

Room 1

LENGTH = 3500 x 3000
HEIGHT = 2200
DOOR = 800 x 233.68

Room 2

LENGTH = 2540x 256
HEIGHT = 233.68
DOOR = 800 x 233.68

Room 3

LENGTH = 2860 x 2330
HEIGHT = 2740
DOOR = 800 x 233.68

-
-
- Partition
- Air Conditioner