


IJTHIMAAEE MAGU - SECTION (6M)
LHAETHUMA HIGUN - SECTION (6M)
DAIZY MAGU - SECTION (5.64M)
MADHRASEE MAGU - SECTION (5.50M)


SCALE 1:100

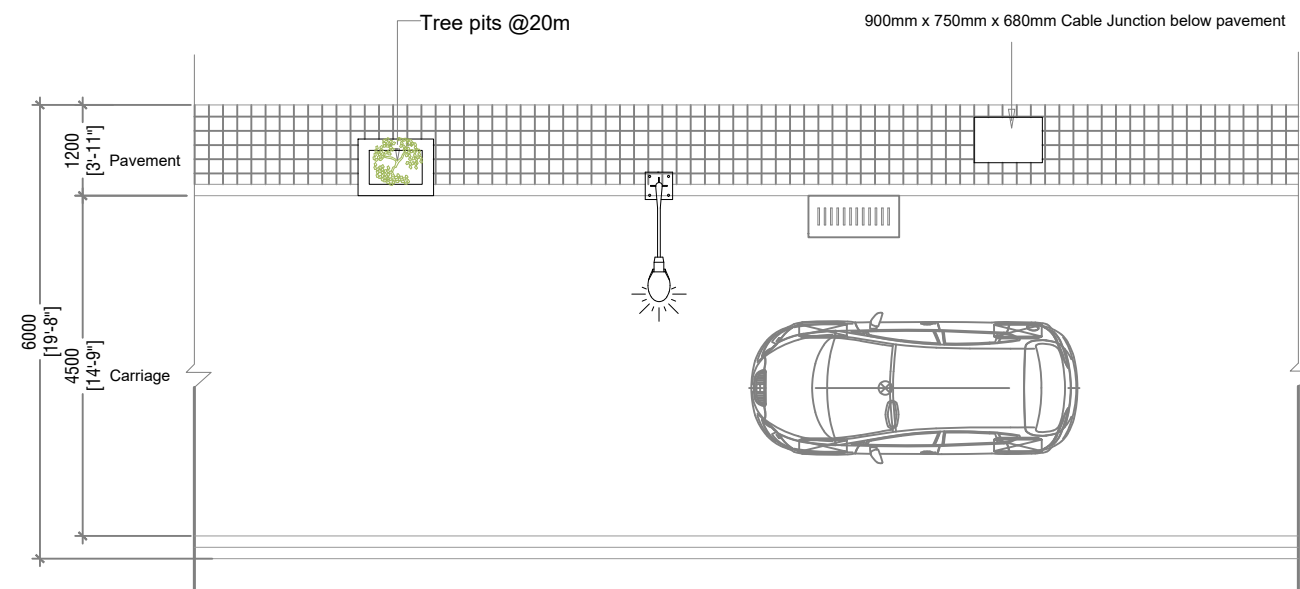


5.5M - 6M ROADS - PLAN

SCALE 1:100


PROJECT: DESIGN & BUILD OF LH.HINNAVARU ROAD DEVELOPMENT

CLIENT:	CONTRACTOR:	DRAWING TITLE:		DRAWN BY: SHIYAZ
MINISTRY OF NATIONAL PLANNING & INFRASTRUCTURE	ROAD DEVELOPMENT CORPORATION LTD.	ROAD CONCEPTS		APPROVED BY: ALI ZAMEER
AMEENEE MAGU, MALE' REPUBLIC OF MALDIVES	ORCHID MAGU, MAAFANNU, MALE' REPUBLIC OF MALDIVES	5.5 - 6M ROADS		PROJECT NO:
				DRAWING NO: 01
				SCALE: 1:100

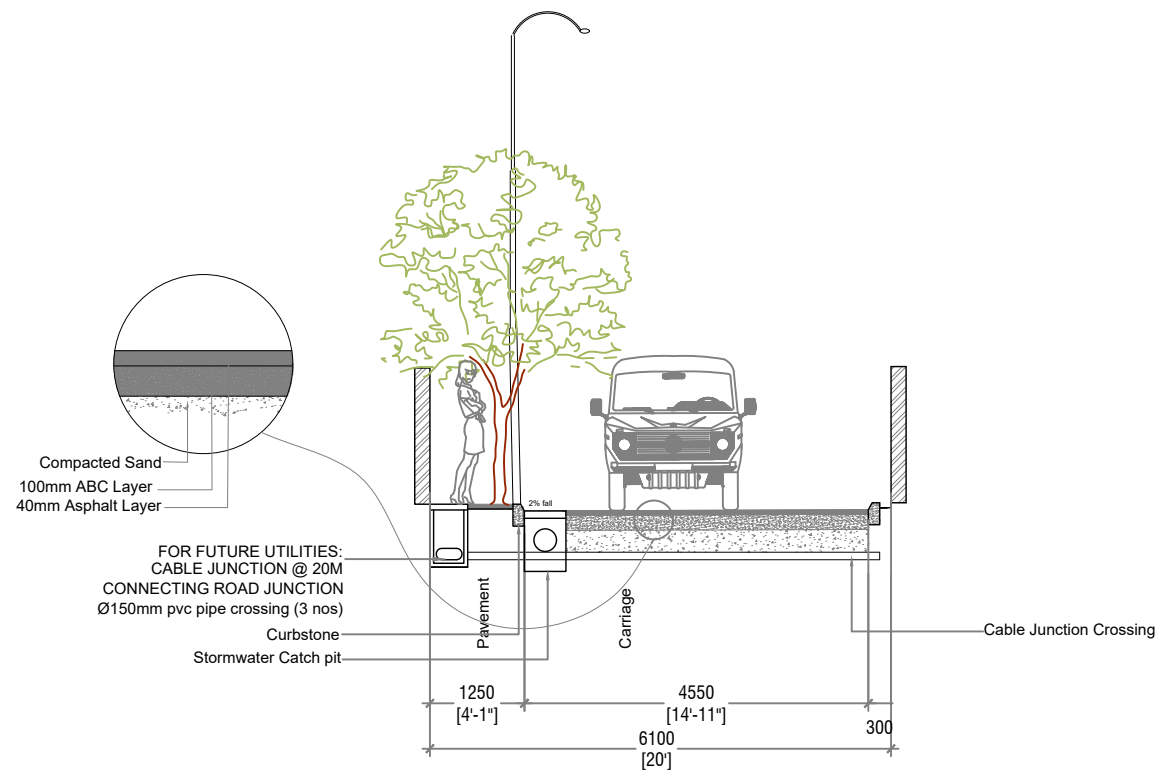

KANEERU MAGU - SECTION (6.71M)
DHOORIYAA MAGU - SECTION (6.86M)

SCALE 1:100

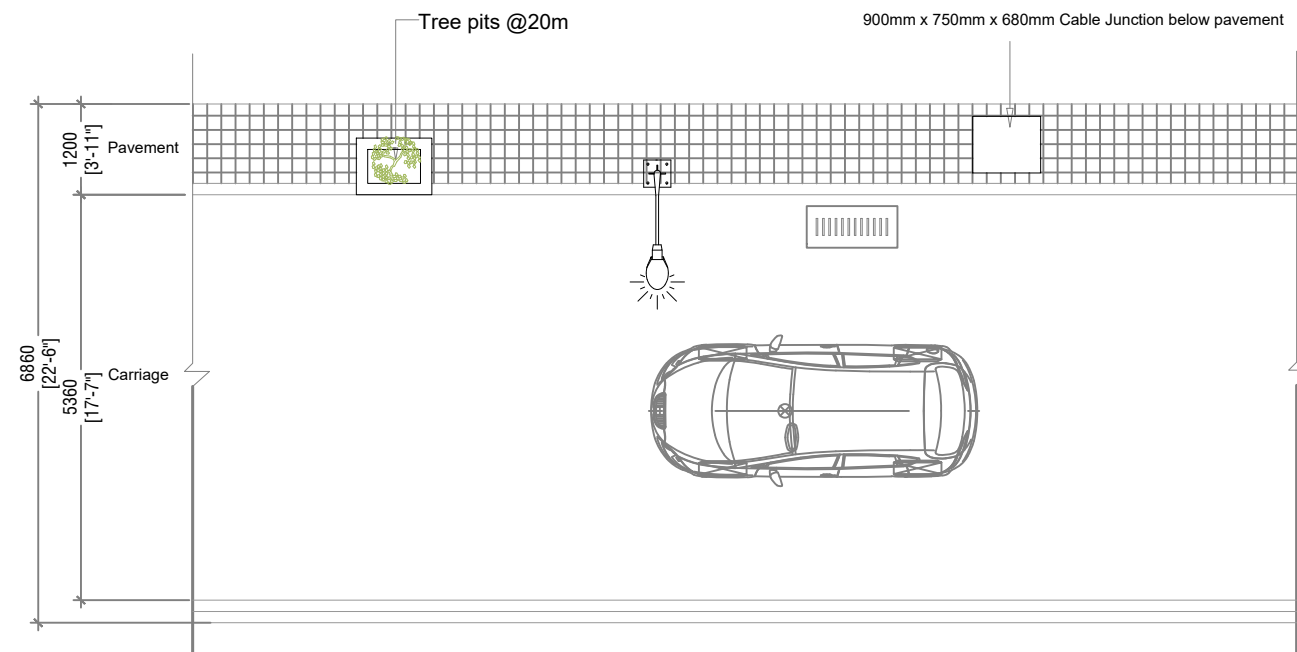

6.71M - 6.86M ROADS - PLAN


SCALE 1:100

PROJECT: DESIGN & BUILD OF LH.HINNAVARU ROAD DEVELOPMENT


CLIENT:
 MINISTRY OF NATIONAL PLANNING & INFRASTRUCTURE
 AMEENEE MAGU,
 MALE'
 REPUBLIC OF MALDIVES

CONTRACTOR:
 ROAD DEVELOPMENT CORPORATION LTD.
 ORCHID MAGU,
 MAAFANNU, MALE'
 REPUBLIC OF MALDIVES

DRAWING TITLE:
ROAD CONCEPTS
6.71 - 6.86M ROADS

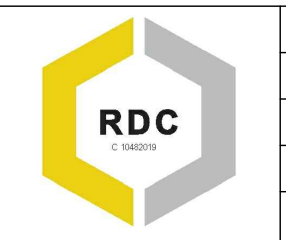


DRAWN BY: SHIYAZ
 APPROVED BY: ALI ZAMEER
 PROJECT NO:
 DRAWING NO: 02
 SCALE: 1:100
 DATE: MARCH 2021

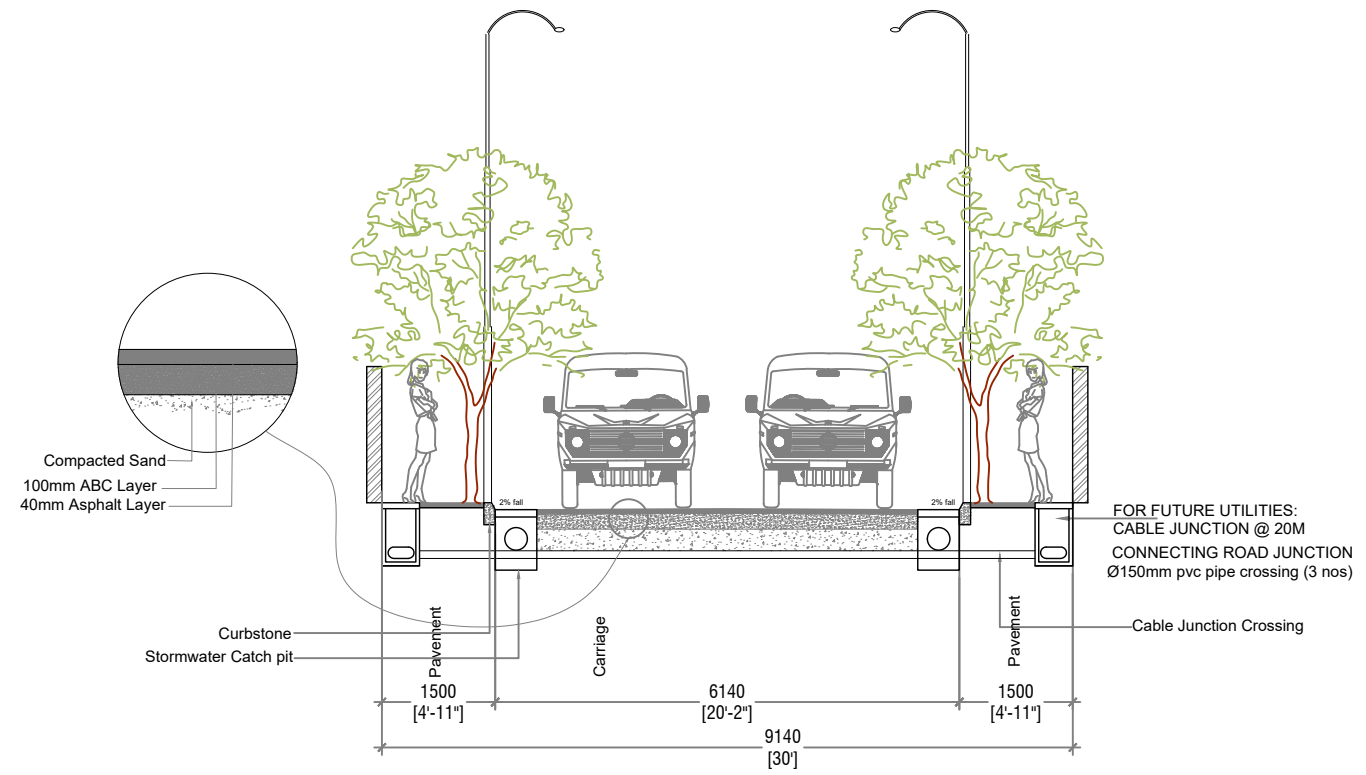

KAAMINEE MAGU - SECTION (9.14M)


SCALE 1:100

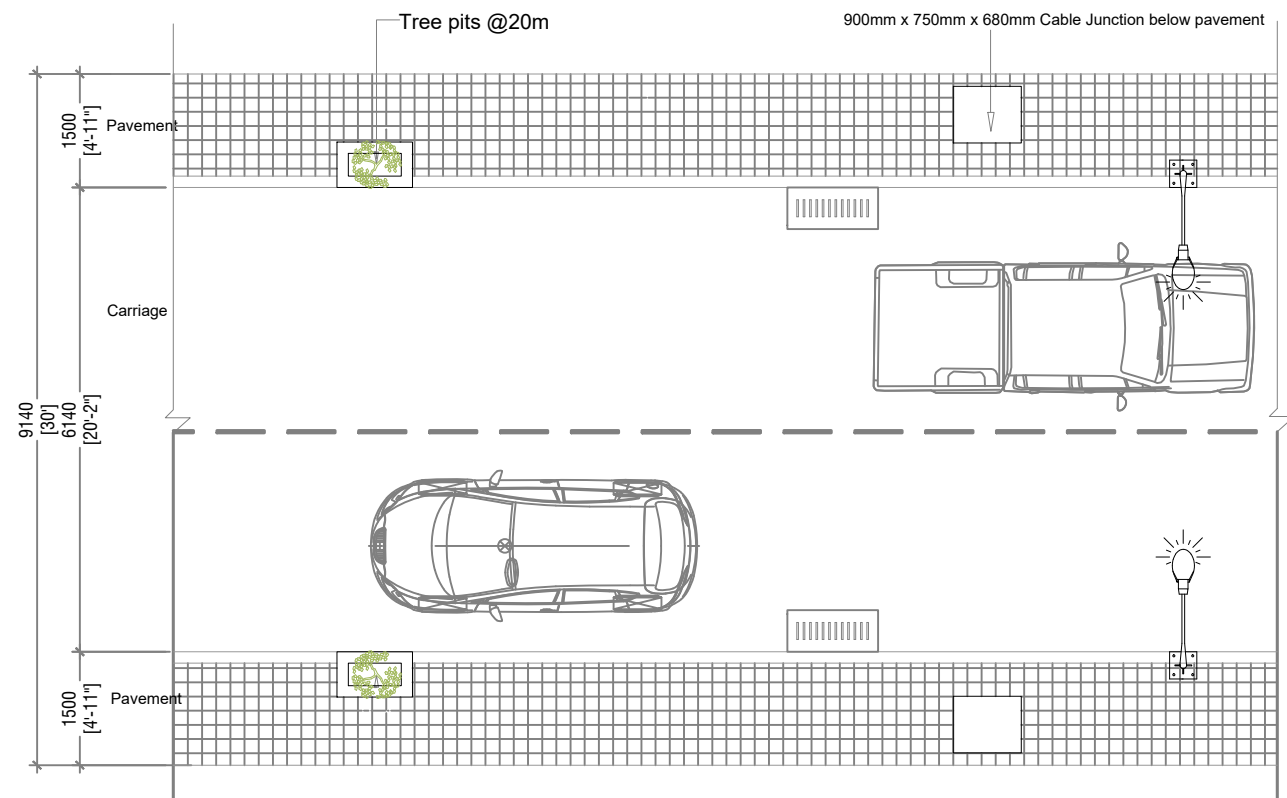


9.14M ROADS - PLAN

SCALE 1:100

PROJECT: DESIGN & BUILD OF LH.HINNAVARU ROAD DEVELOPMENT

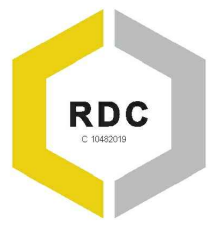CLIENT:	CONTRACTOR:	DRAWING TITLE:		DRAWN BY: SHIYAZ
MINISTRY OF NATIONAL PLANNING & INFRASTRUCTURE	ROAD DEVELOPMENT CORPORATION LTD.	ROAD CONCEPTS		APPROVED BY: ALI ZAMEER
AMEENEE MAGU, MALE' REPUBLIC OF MALDIVES	ORCHID MAGU, MAAFANNU, MALE' REPUBLIC OF MALDIVES	9.14M ROADS		PROJECT NO:
				DRAWING NO: 03
				SCALE: 1:100

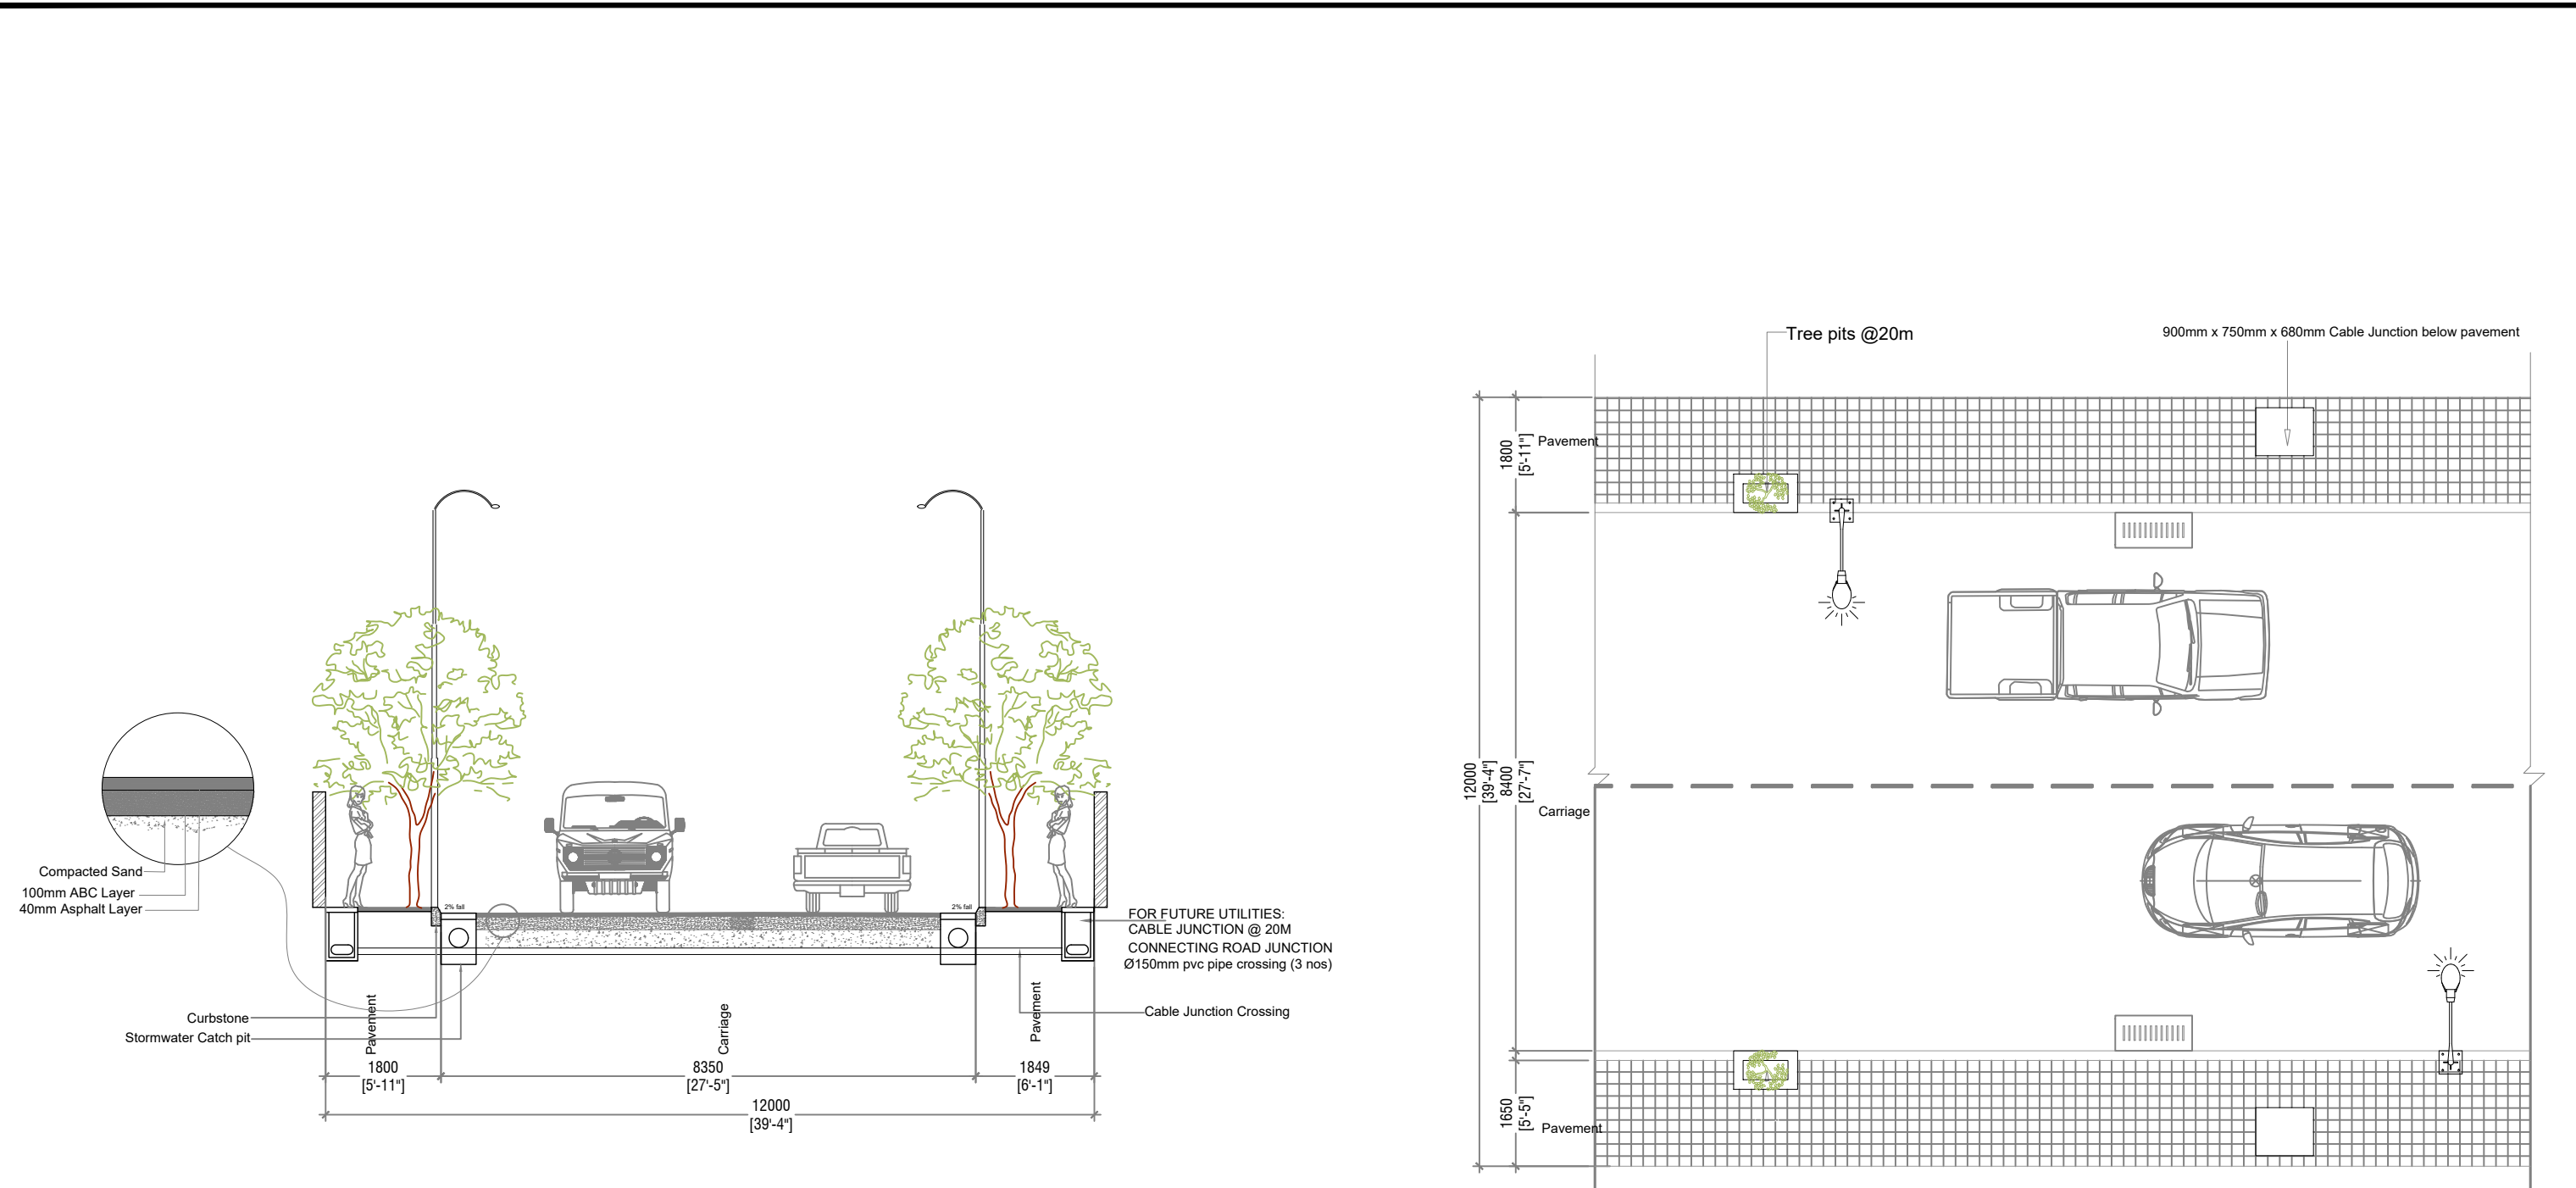

NOORAANEE MAGU - SECTION (12M)

SCALE 1:100

12M ROADS - PLAN

SCALE 1:100

PROJECT: DESIGN & BUILD OF LH.HINNAVARU ROAD DEVELOPMENT

CLIENT:
 MINISTRY OF NATIONAL PLANNING & INFRASTRUCTURE
 AMEENEE MAGU,
 MALE'
 REPUBLIC OF MALDIVES

CONTRACTOR:
 ROAD DEVELOPMENT CORPORATION LTD.
 ORCHID MAGU,
 MAAFANNU, MALE'
 REPUBLIC OF MALDIVES

DRAWING TITLE:
 ROAD CONCEPTS
 12M ROADS



DRAWN BY: SHIYAZ
APPROVED BY: ALI ZAMEER
PROJECT NO:
DRAWING NO: 04
SCALE: 1:100
DATE: MARCH 2021