
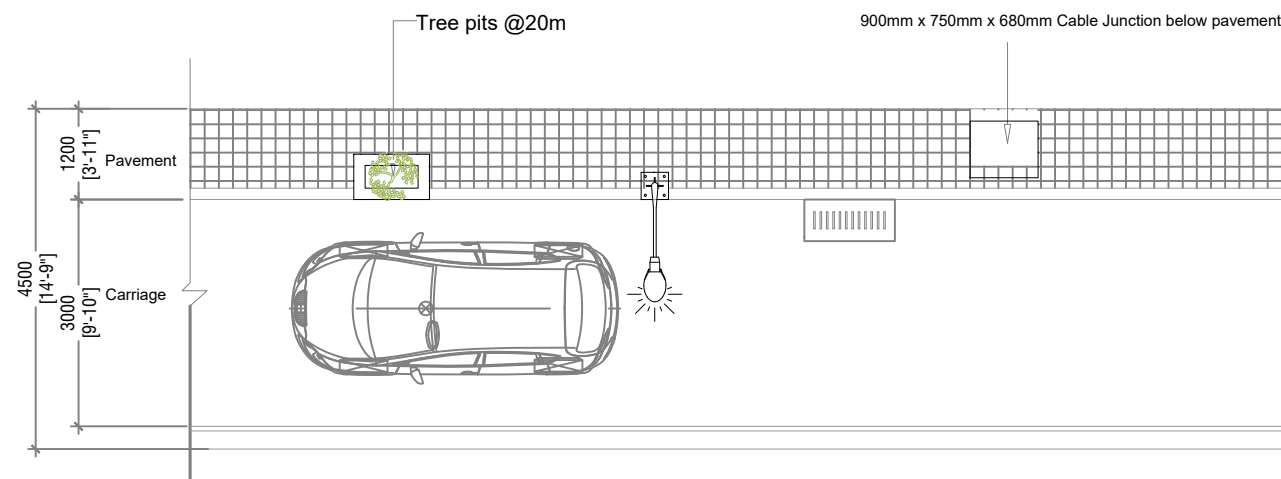


**VIOLET MAGU - SECTION (4.5M)**  
**MADU FEHI MAGU - SECTION (4.5M)**  
**KAANNA MAGU - SECTION (4.5M)**  
**MAFAI MAGU - SECTION (4.5M)**  
**RAHDHEBAI MAGU - SECTION (4.5M)**  
**VARAHAGU MAGU - SECTION (4.5M)**  
**GADHAHAMAI DHU MAGU - SECTION (4.5M)**  
**DAISY MAGU (ii) - SECTION (4.5M)**

SCALE 1:100

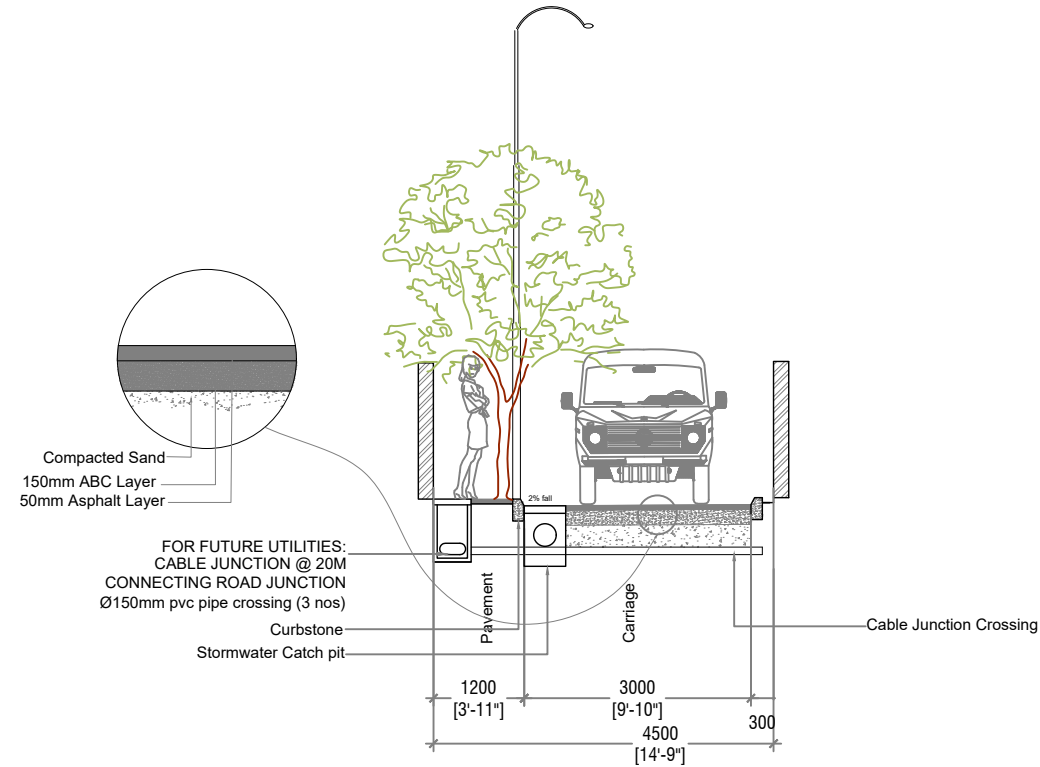

**4.5M ROADS - PLAN**

SCALE 1:100

**PROJECT: DESIGN & BUILD OF GDH. THINADHOO ROADS**

CLIENT:

MINISTRY OF NATIONAL PLANNING & INFRASTRUCTURE  
 AMEENEE MAGU,  
 MALE'  
 REPUBLIC OF MALDIVES

CONTRACTOR:

ROAD DEVELOPMENT CORPORATION LTD.  
 ORCHID MAGU,  
 MAAFANNU, MALE'  
 REPUBLIC OF MALDIVES

DRAWING TITLE:

**ROAD CONCEPTS  
 4.5M ROADS**



DRAWN BY: SHIYAZ


APPROVED BY: ALI ZAMEER

PROJECT NO:

DRAWING NO: 01


SCALE: 1:100

DATE: MARCH 2021

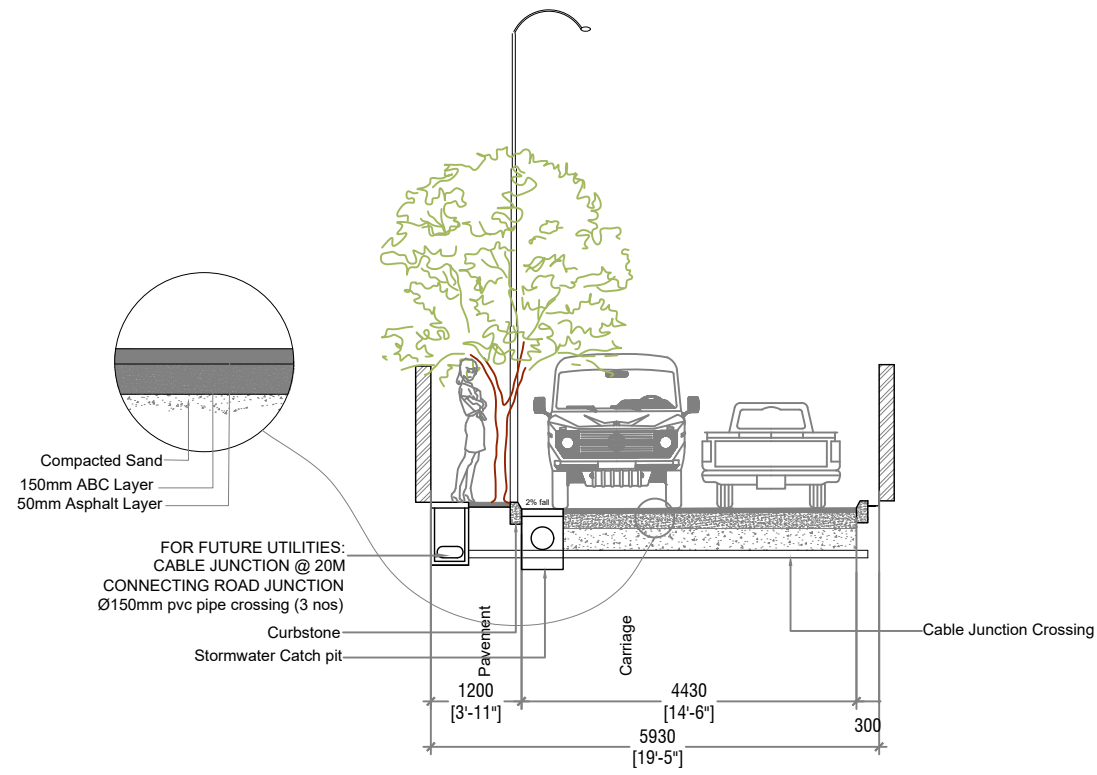

**DAISY MAGU (i) - SECTION (5.5M)**  
**NARUGIS MAGU - SECTION (5.55M)**  
**DHANNA MAGU - SECTION (5.93M)**

SCALE 1:100

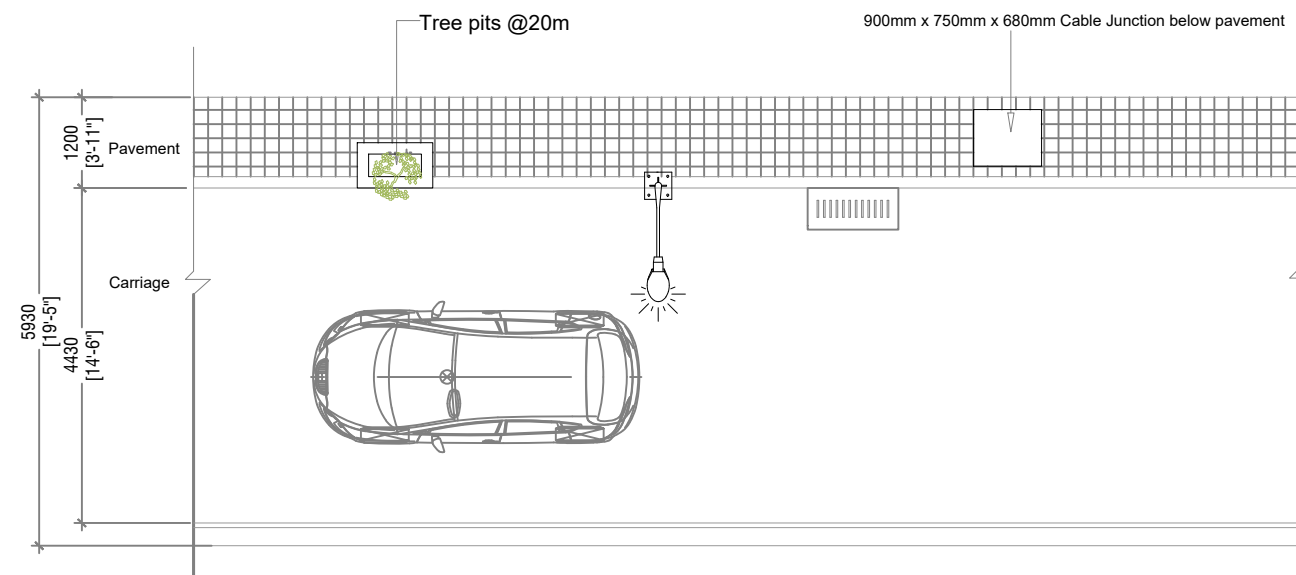


**5.0-5.93M ROADS - PLAN**

SCALE 1:100

**PROJECT: DESIGN & BUILD OF GDH. THINADHOO ROADS**


<b>CLIENT:</b>	<b>CONTRACTOR:</b>	<b>DRAWING TITLE:</b>	DRAWN BY: SHIYAZ
MINISTRY OF NATIONAL PLANNING & INFRASTRUCTURE AMEENEE MAGU, MALE' REPUBLIC OF MALDIVES	ROAD DEVELOPMENT CORPORATION LTD. ORCHID MAGU, MAAFANNU, MALE' REPUBLIC OF MALDIVES	<b>ROAD CONCEPTS</b> <b>5.5-5.93 M ROADS</b>	APPROVED BY: ALI ZAMEER PROJECT NO: DRAWING NO: 02 SCALE: 1:100
			DATE: MARCH 2021



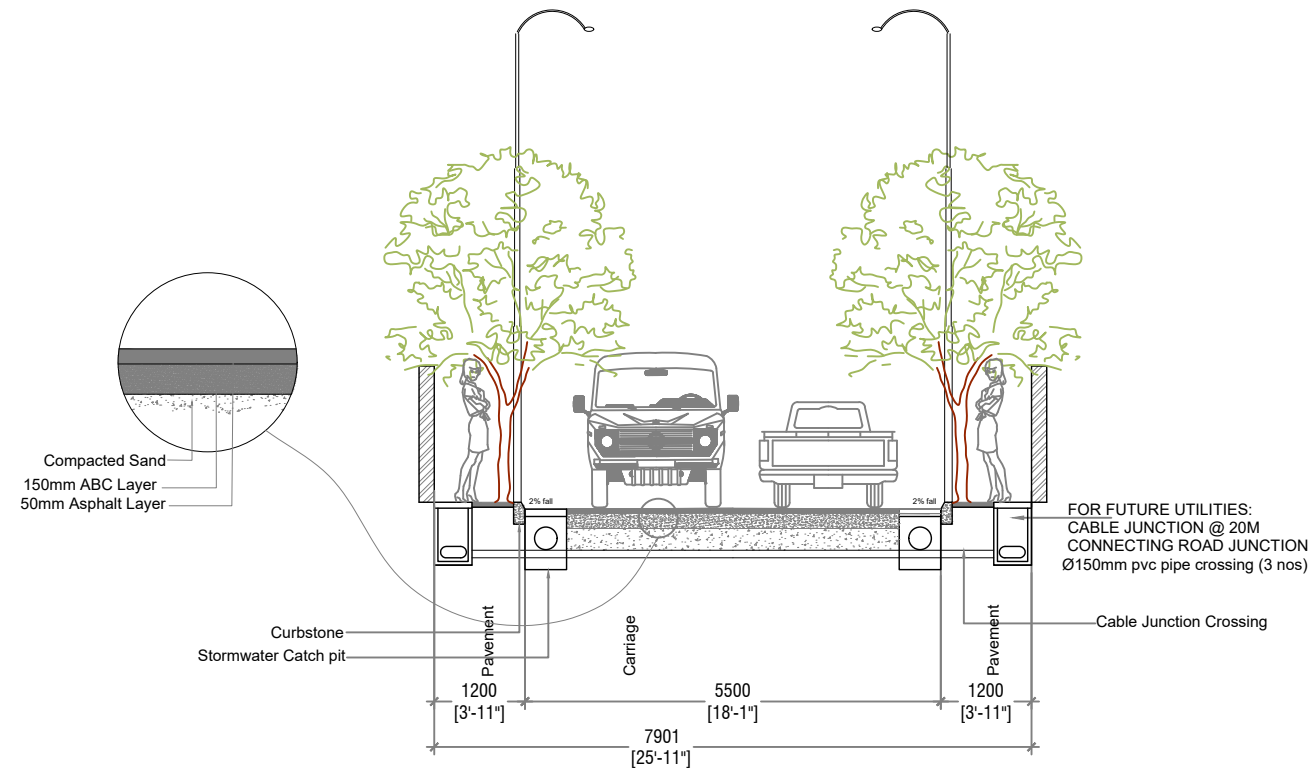

**RAHAHAMAIDHU MAGU - SECTION (7.9M)**

SCALE 1:100

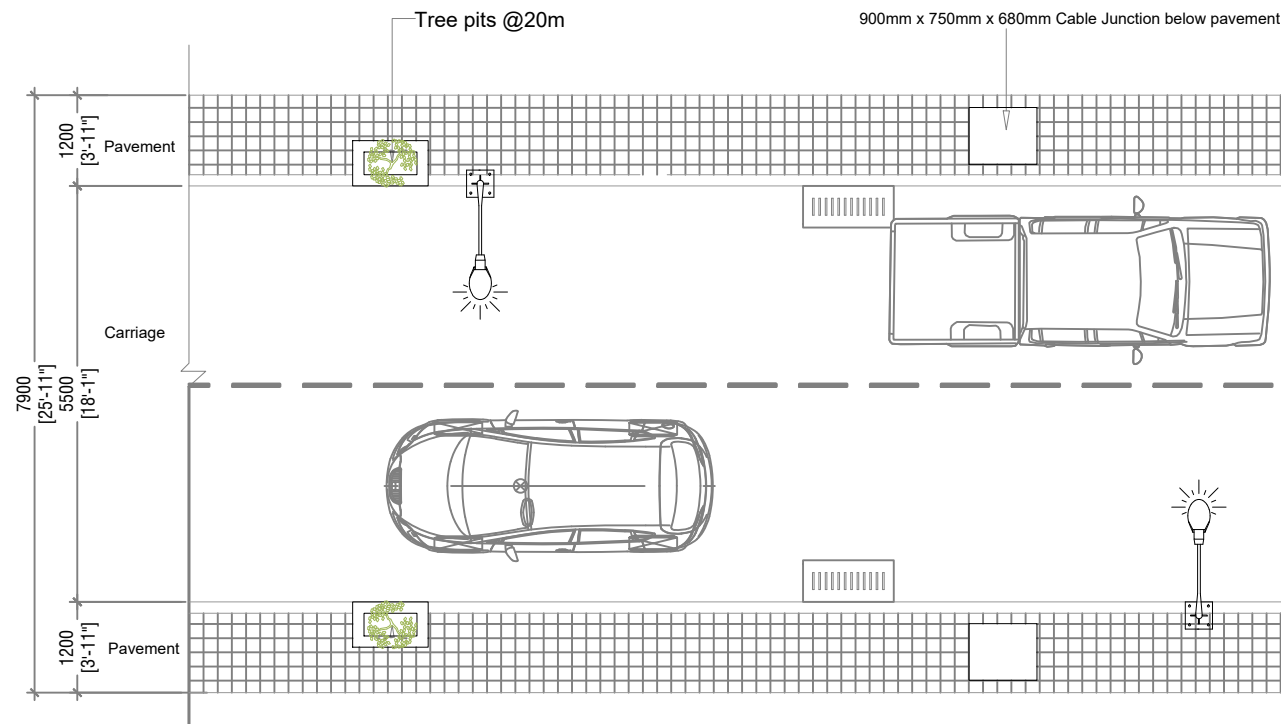

**7.9M ROADS - PLAN**

SCALE 1:100

**PROJECT: DESIGN & BUILD OF GDH. THINADHOO ROADS**


**CLIENT:**  
 MINISTRY OF NATIONAL PLANNING & INFRASTRUCTURE  
 AMEENEE MAGU,  
 MALE'  
 REPUBLIC OF MALDIVES

**CONTRACTOR:**  
 ROAD DEVELOPMENT CORPORATION LTD.  
 ORCHID MAGU,  
 MAAFANNU, MALE'  
 REPUBLIC OF MALDIVES

**DRAWING TITLE:**  
**ROAD CONCEPTS  
 7.9M ROADS**



**DRAWN BY:** SHIYAZ  
**APPROVED BY:** ALI ZAMEER  
**PROJECT NO:**  
**DRAWING NO:** 03  
**SCALE:** 1:100  
**DATE:** MARCH 2021

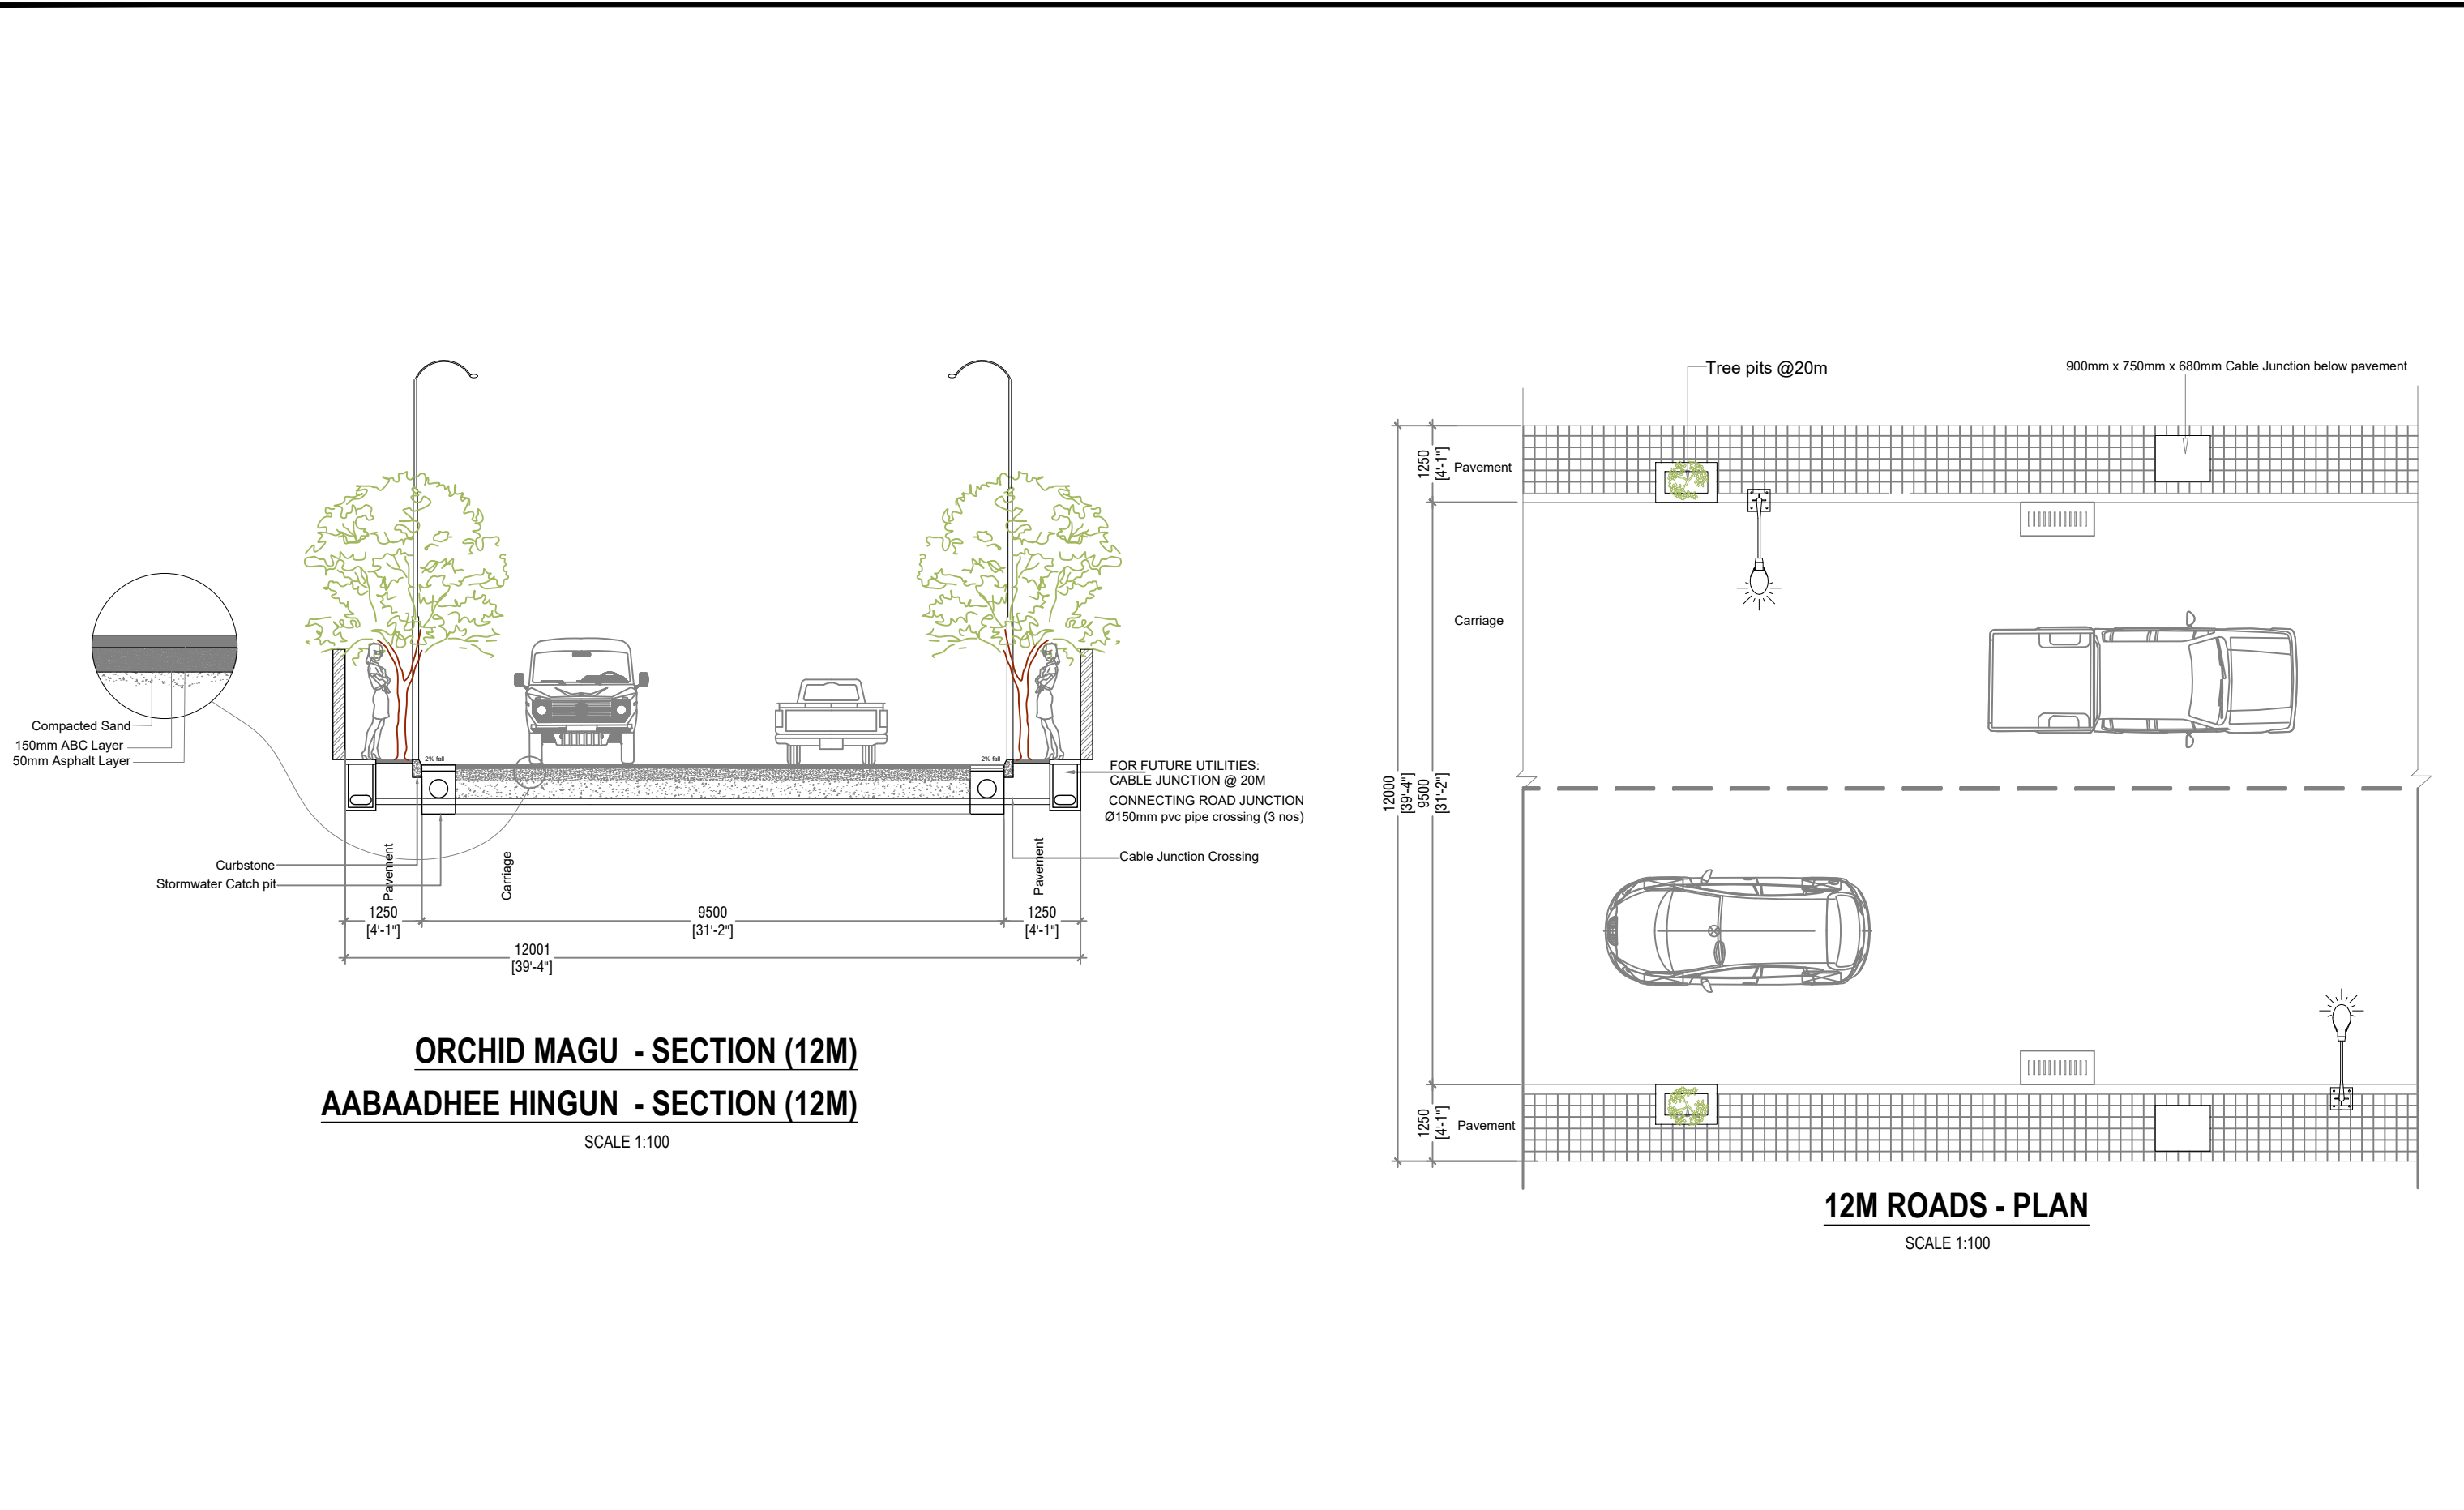

**ORCHID MAGU - SECTION (12M)**  
**AABAADHEE HINGUN - SECTION (12M)**  
 SCALE 1:100

**12M ROADS - PLAN**  
 SCALE 1:100

**PROJECT: DESIGN & BUILD OF GDH. THINADHOO ROADS**

**CLIENT:**  
 MINISTRY OF NATIONAL PLANNING & INFRASTRUCTURE  
 AMEENEE MAGU,  
 MALE'  
 REPUBLIC OF MALDIVES

**CONTRACTOR:**  
 ROAD DEVELOPMENT CORPORATION LTD.  
 ORCHID MAGU,  
 MAAFANNU, MALE'  
 REPUBLIC OF MALDIVES

**DRAWING TITLE:**  
 ROAD CONCEPTS  
 12M ROADS



**DRAWN BY:** SHIYAZ  
**APPROVED BY:** ALI ZAMEER  
**PROJECT NO:**  
**DRAWING NO:** 04  
**SCALE:** 1:100  
**DATE:** MARCH 2021