

Project :

MFA HEAD OFFICE INTERIOR DESIGN

CEILING CNC CUT PANEL / MOULDING DETAIL


Client :

MFA


Detail Design by:

MAKESHOP PVT LTD
(+960) 7918902
naffaz@makeshop.build




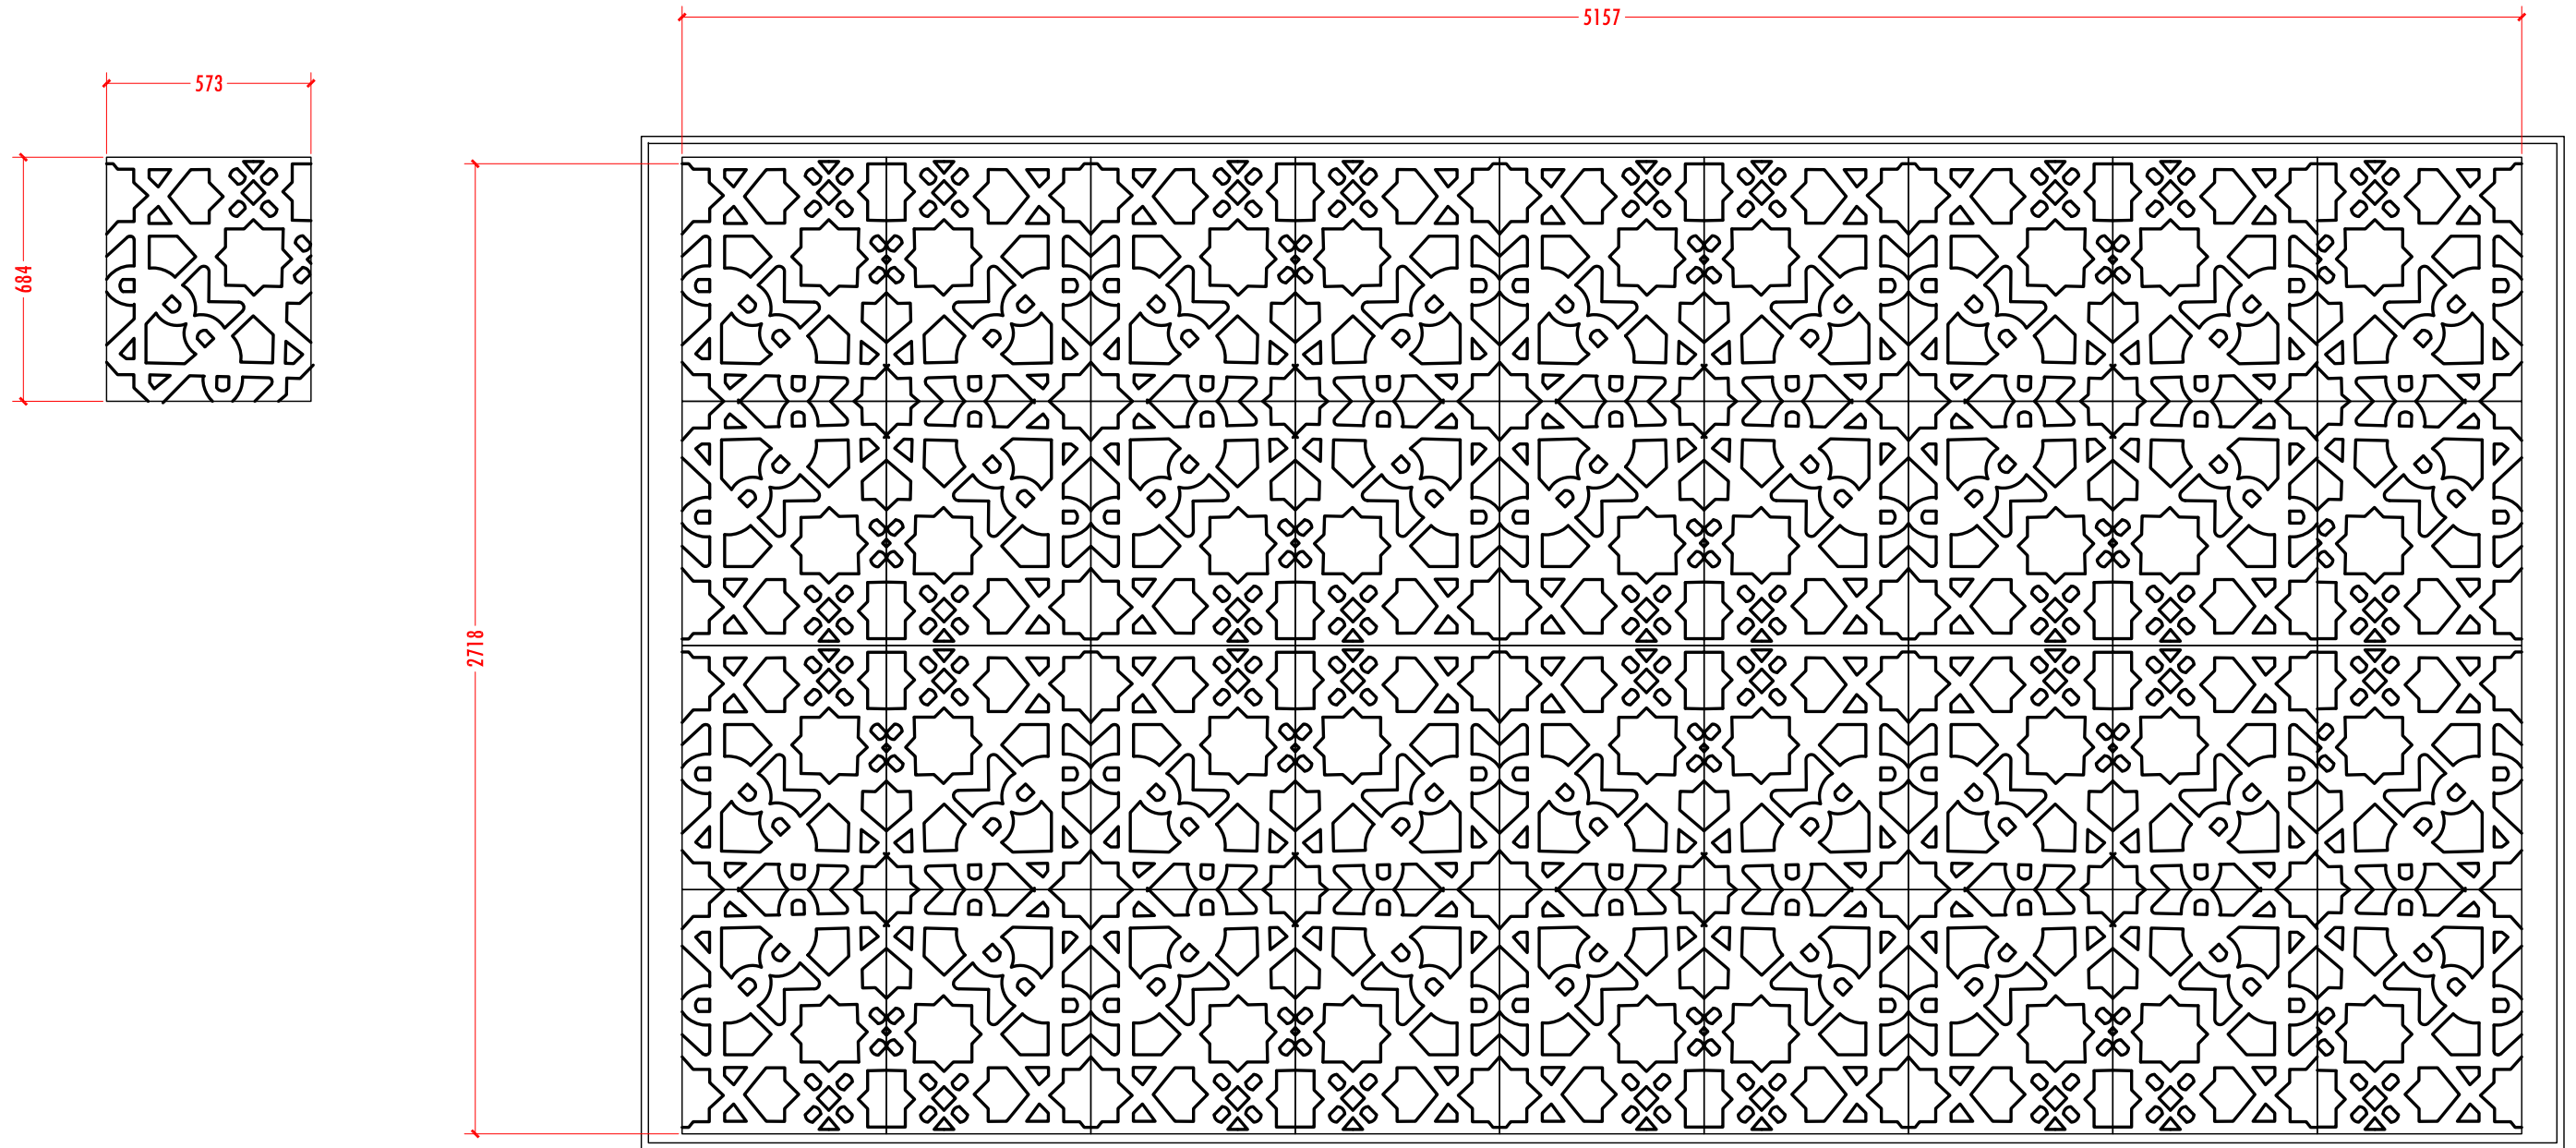

NOTE: 9MM FIBER BOARD (OR SIMILAR) SHEETS TO BE CNC CUT
AND SPRAY PAINT FINISHED

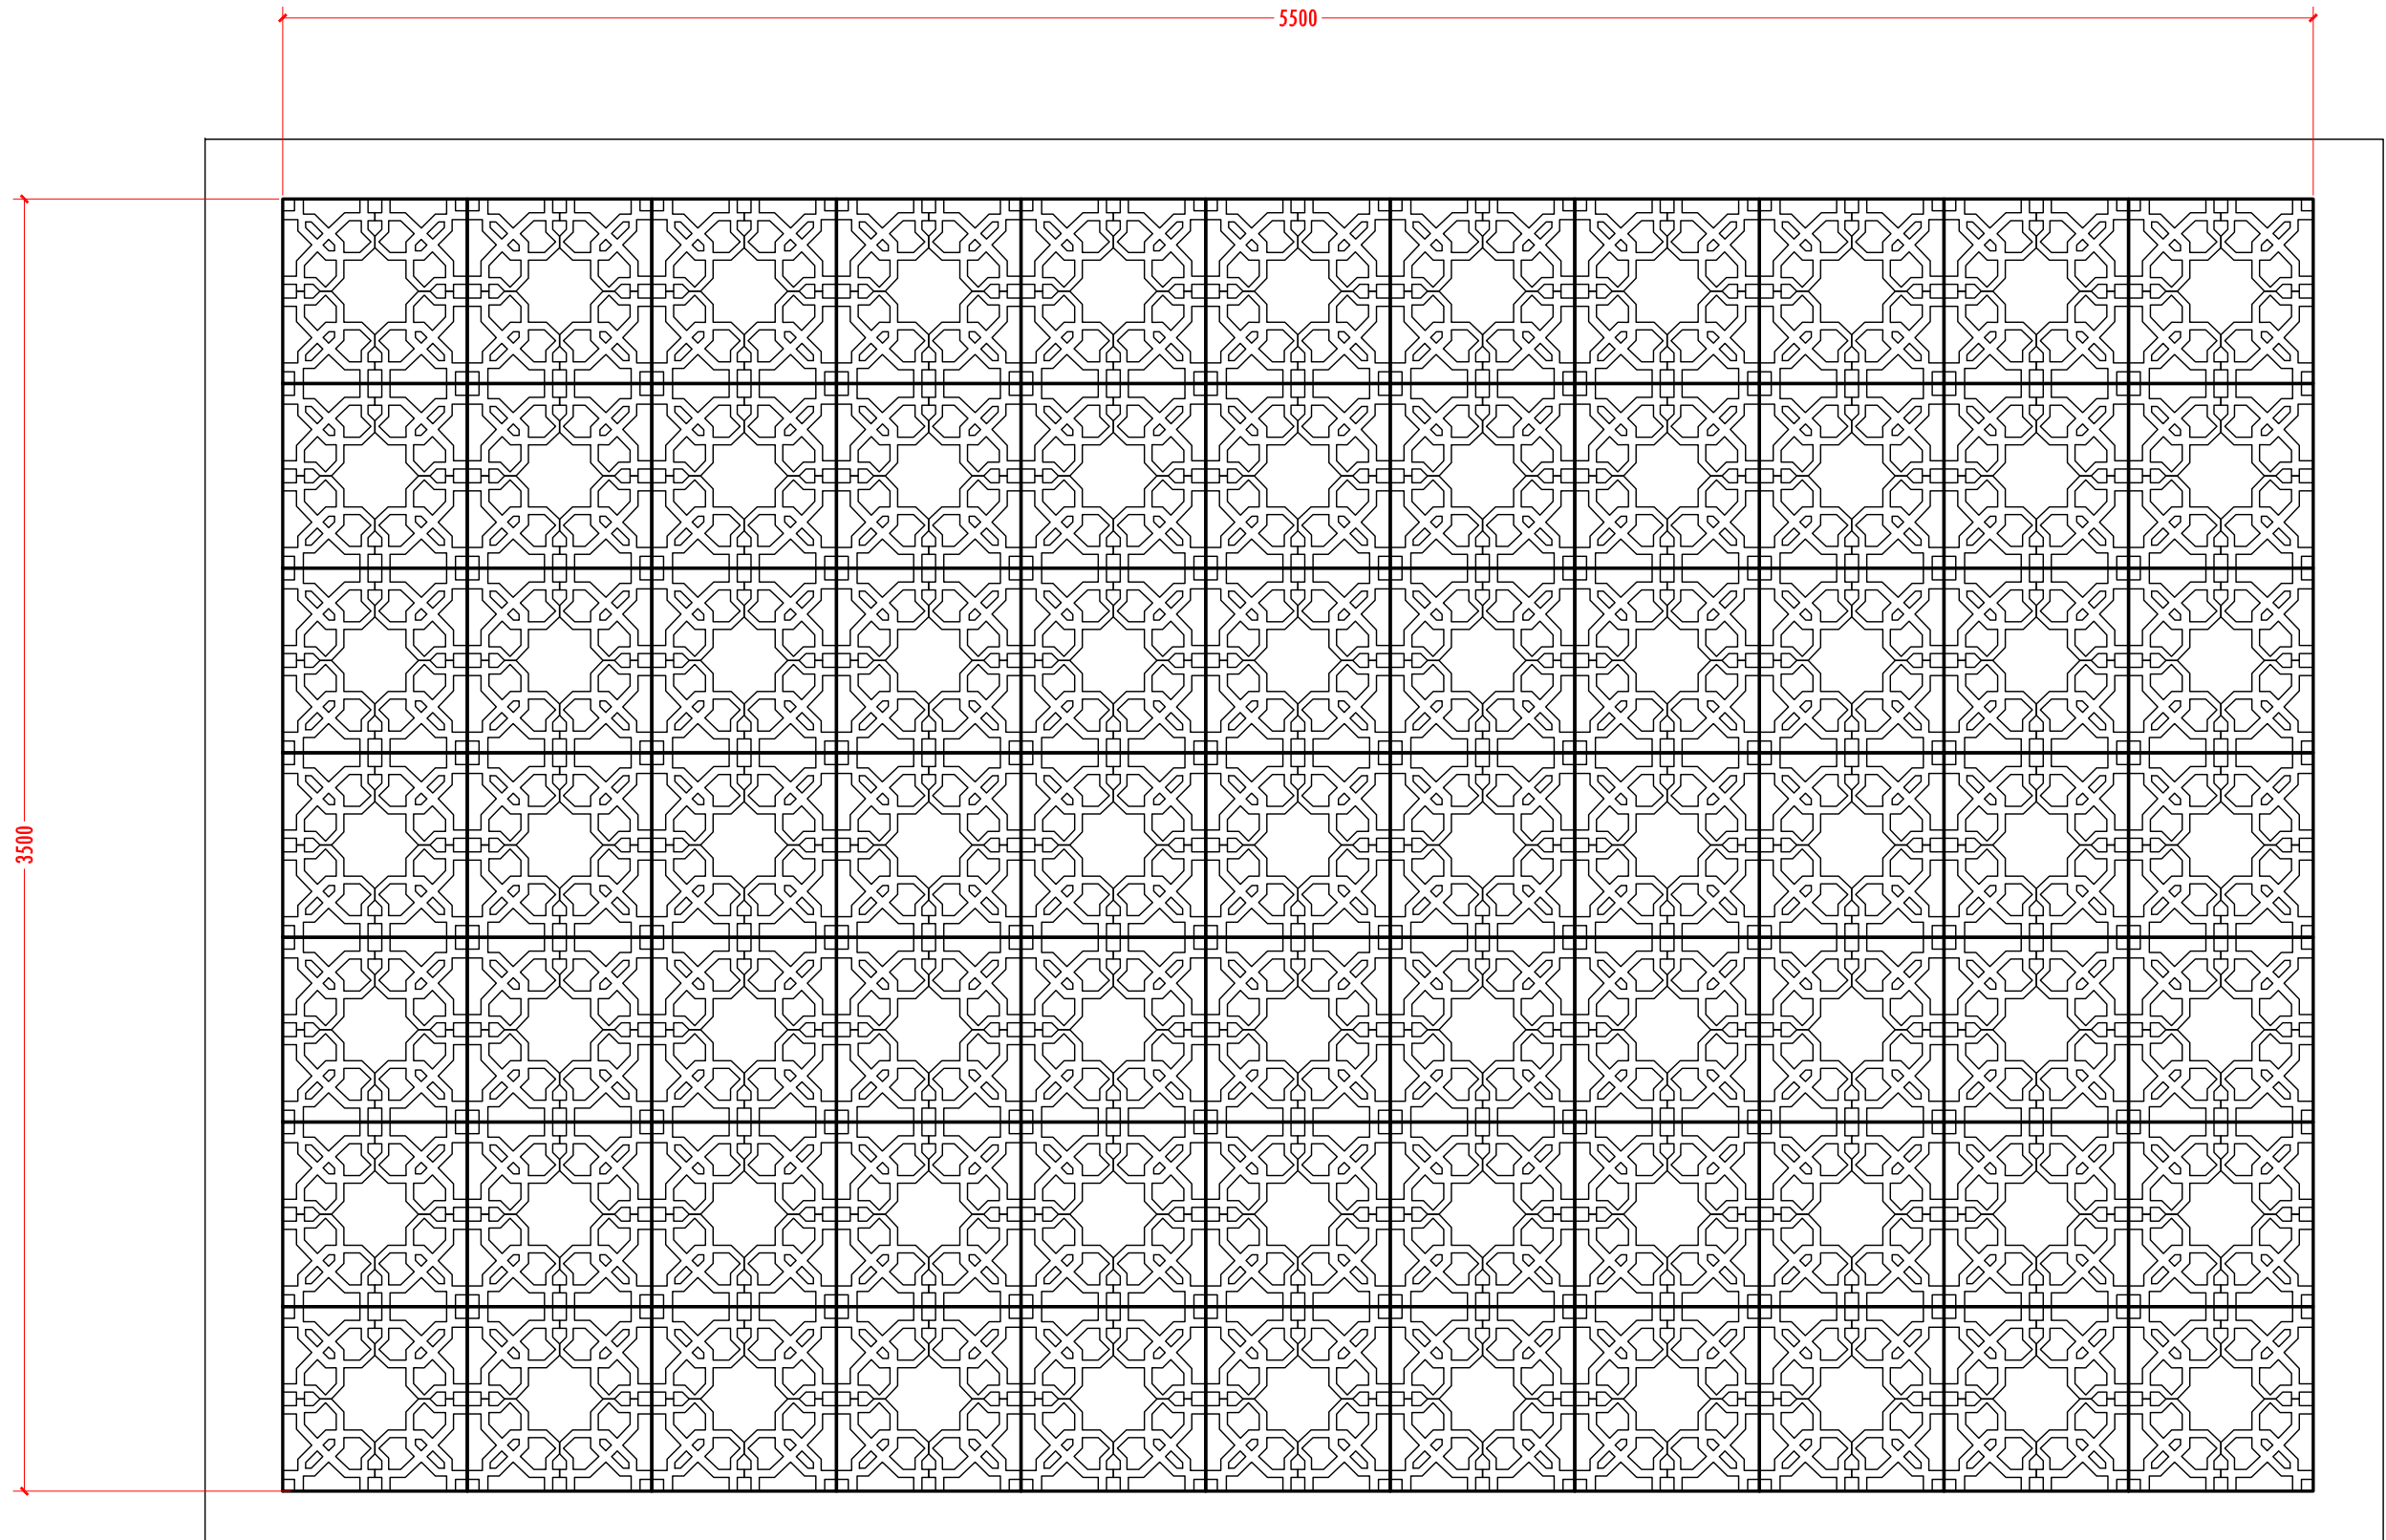



NOTE: 9MM FIBER BOARD (OR SIMILAR) SHEETS TO BE CNC CUT
AND SPRAY PAINT FINISHED

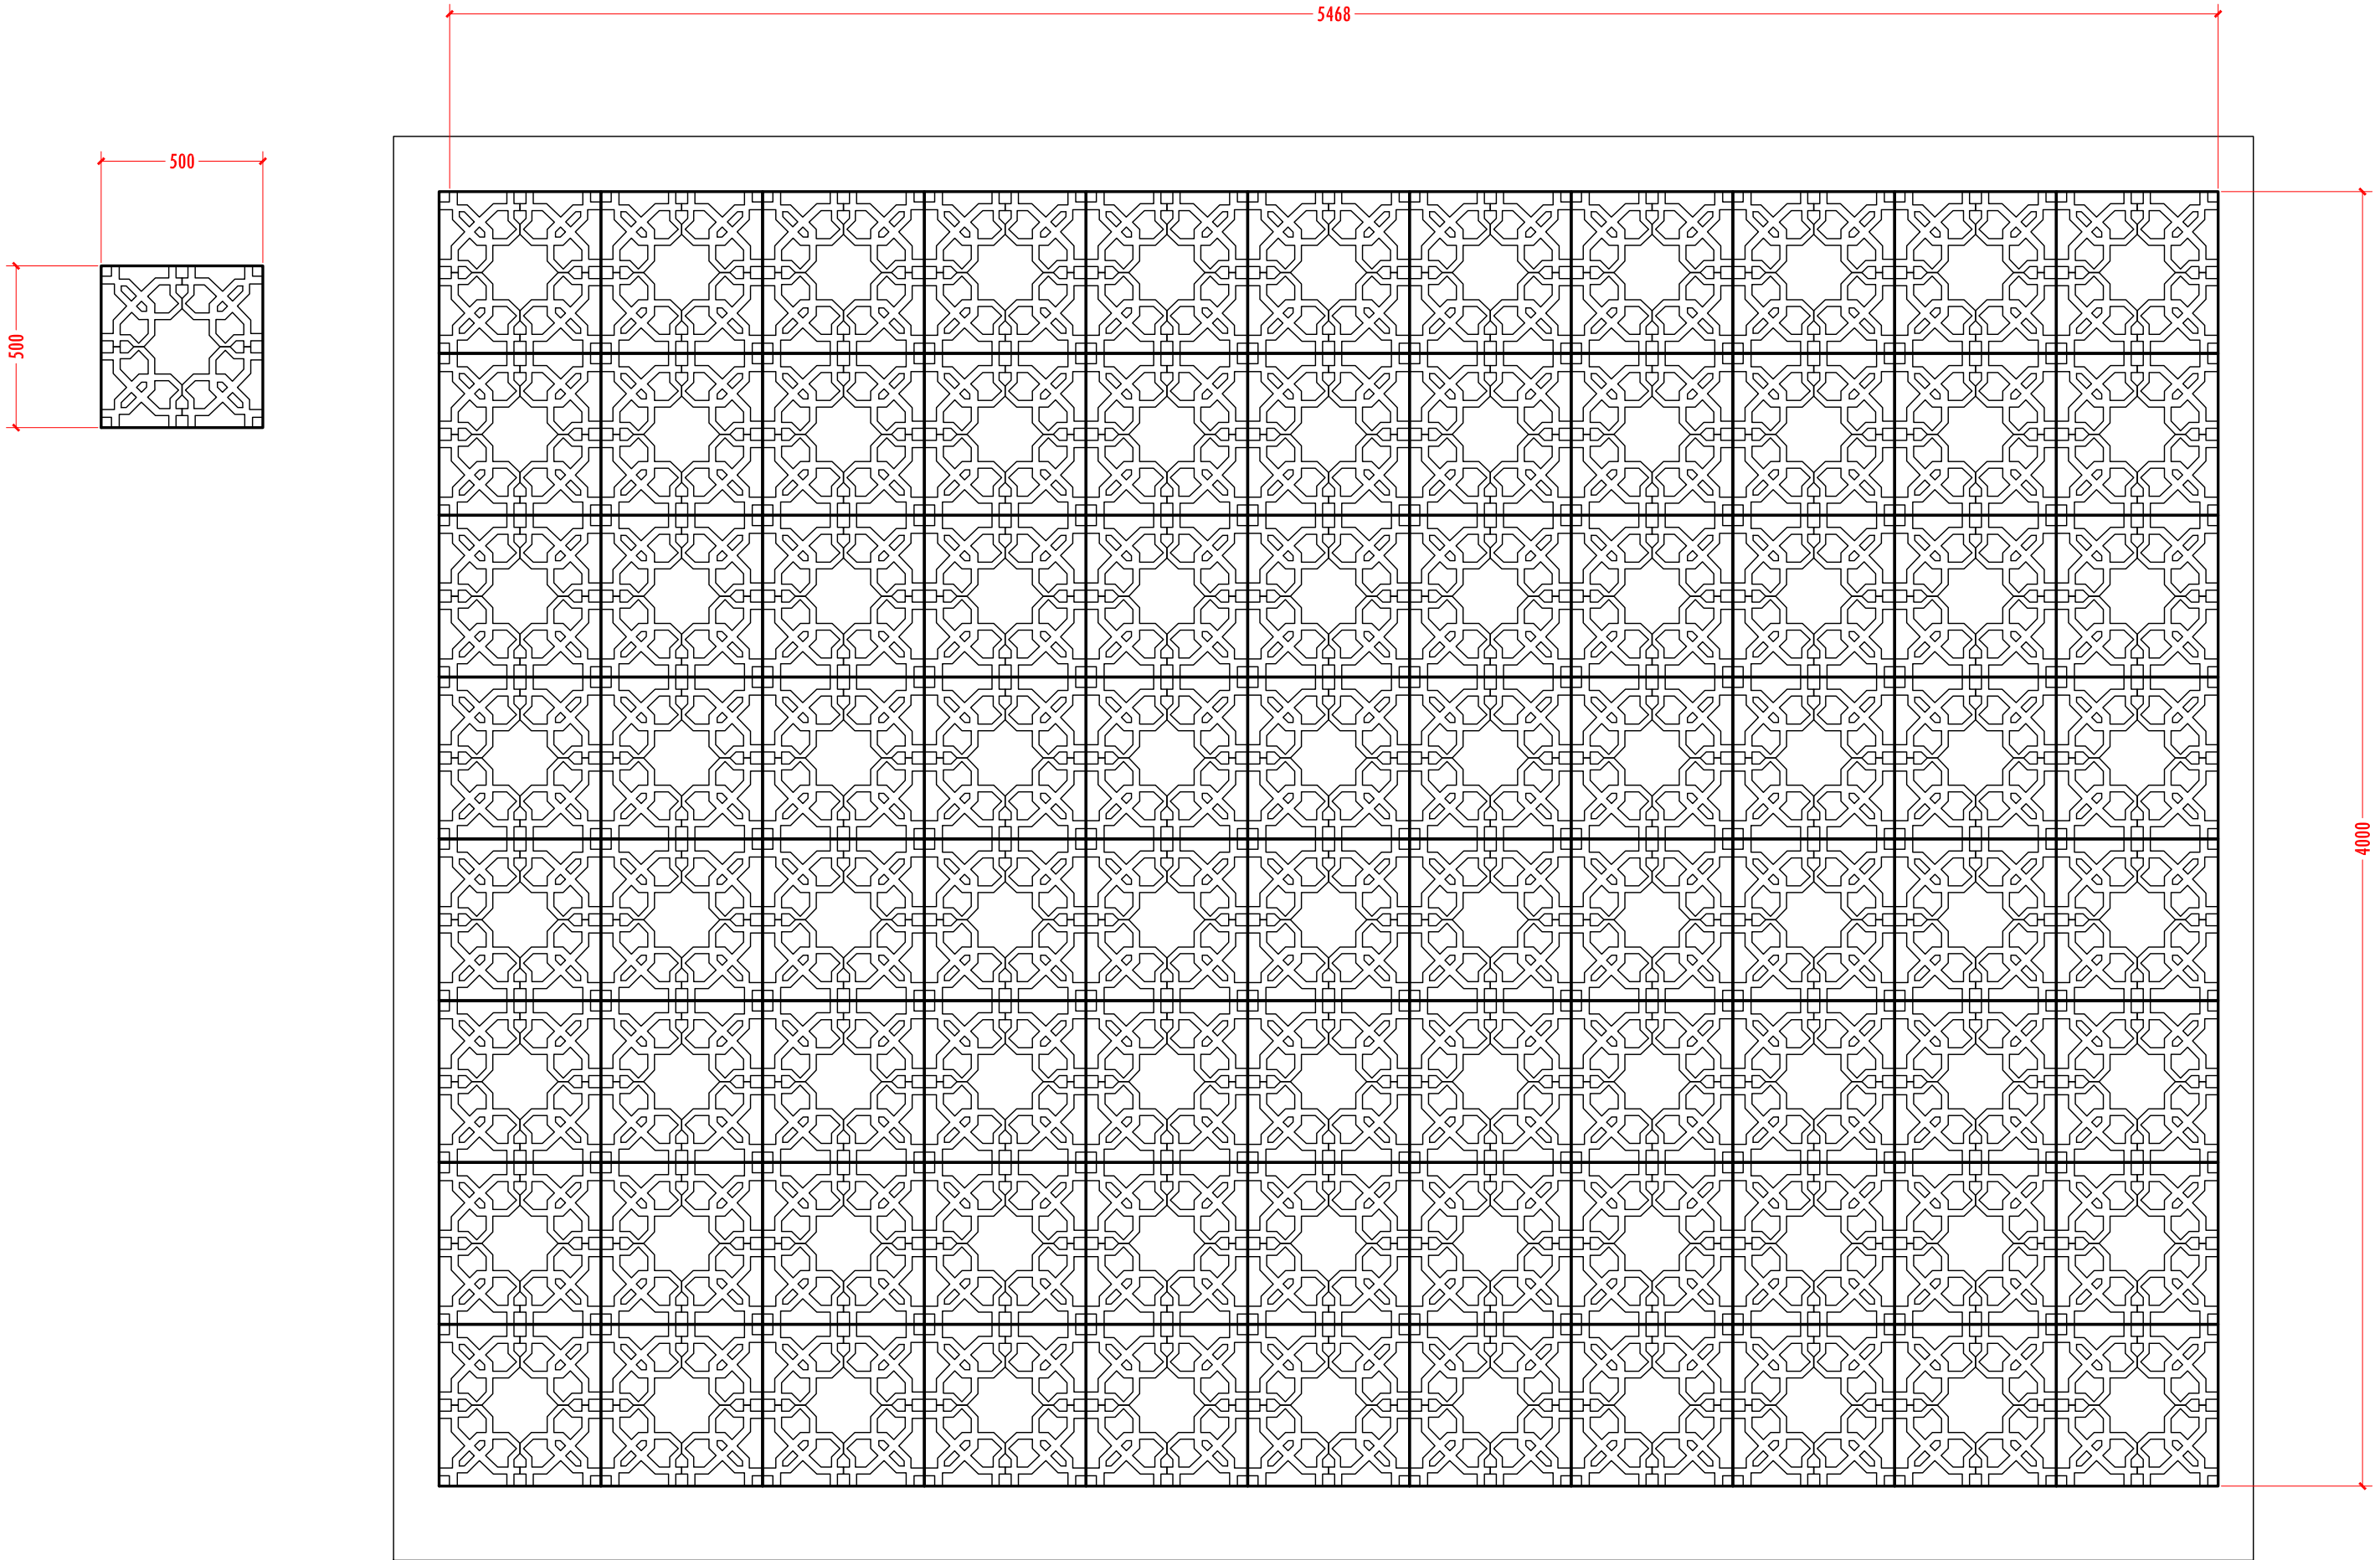


NOTE: 9MM FIBER BOARD (OR SIMILAR) SHEETS TO BE CNC CUT
AND SPRAY PAINT FINISHED



Client	MFA	Drawing Title	MINISTER CEILING-B - LOUNGE AREA		Date	25.03.2021	Page	ID03
Project	MFA HEAD OFFICE INTERIOR DESIGN	Scale	1:20	Format	A3	Phase		
						<input type="radio"/> CONCEPT DESIGN <input checked="" type="radio"/> FOR CONSTRUCTION <input type="radio"/> AS BUILT		
CONTRACTOR TO VERIFY ALL DIMENSIONS OF EXISTING SITE BEFORE COMMENCING ANY WORK OR PREPARING SHOP DRAWINGS/ DO NOT SCALE DRAWINGS								

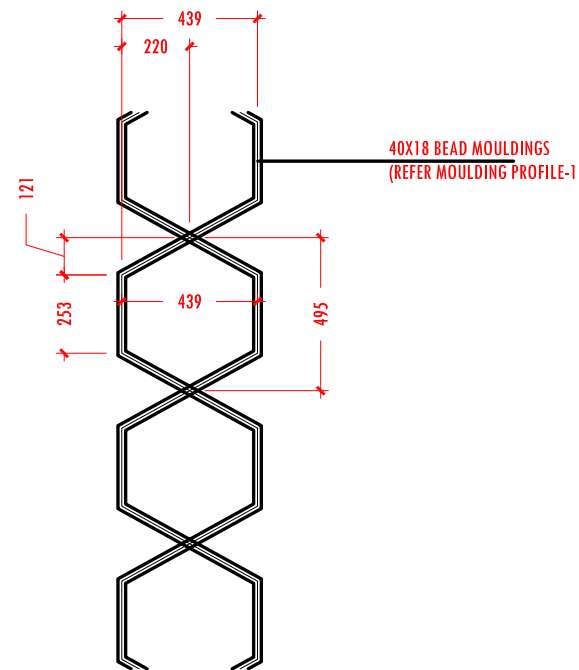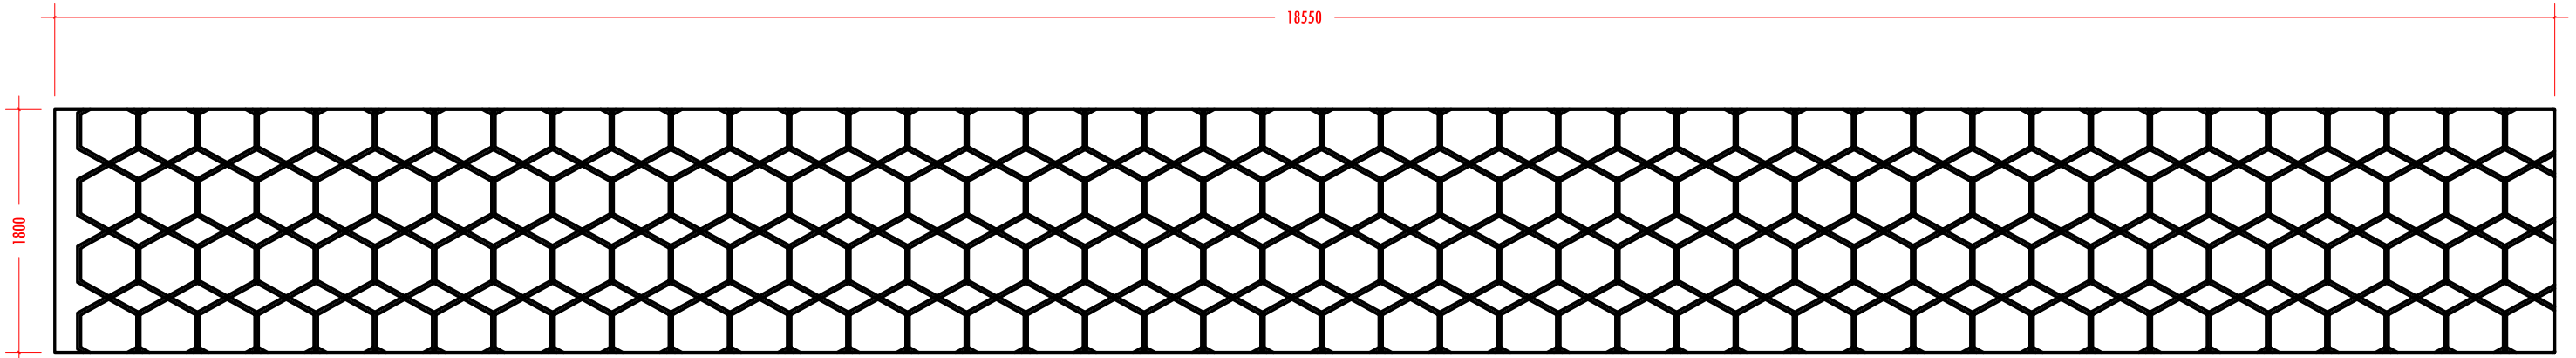

BLOW UP DETAIL
SCALE 1:50

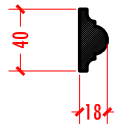

PROFILE-1



PROFILE-2