




x 2  
Cladding

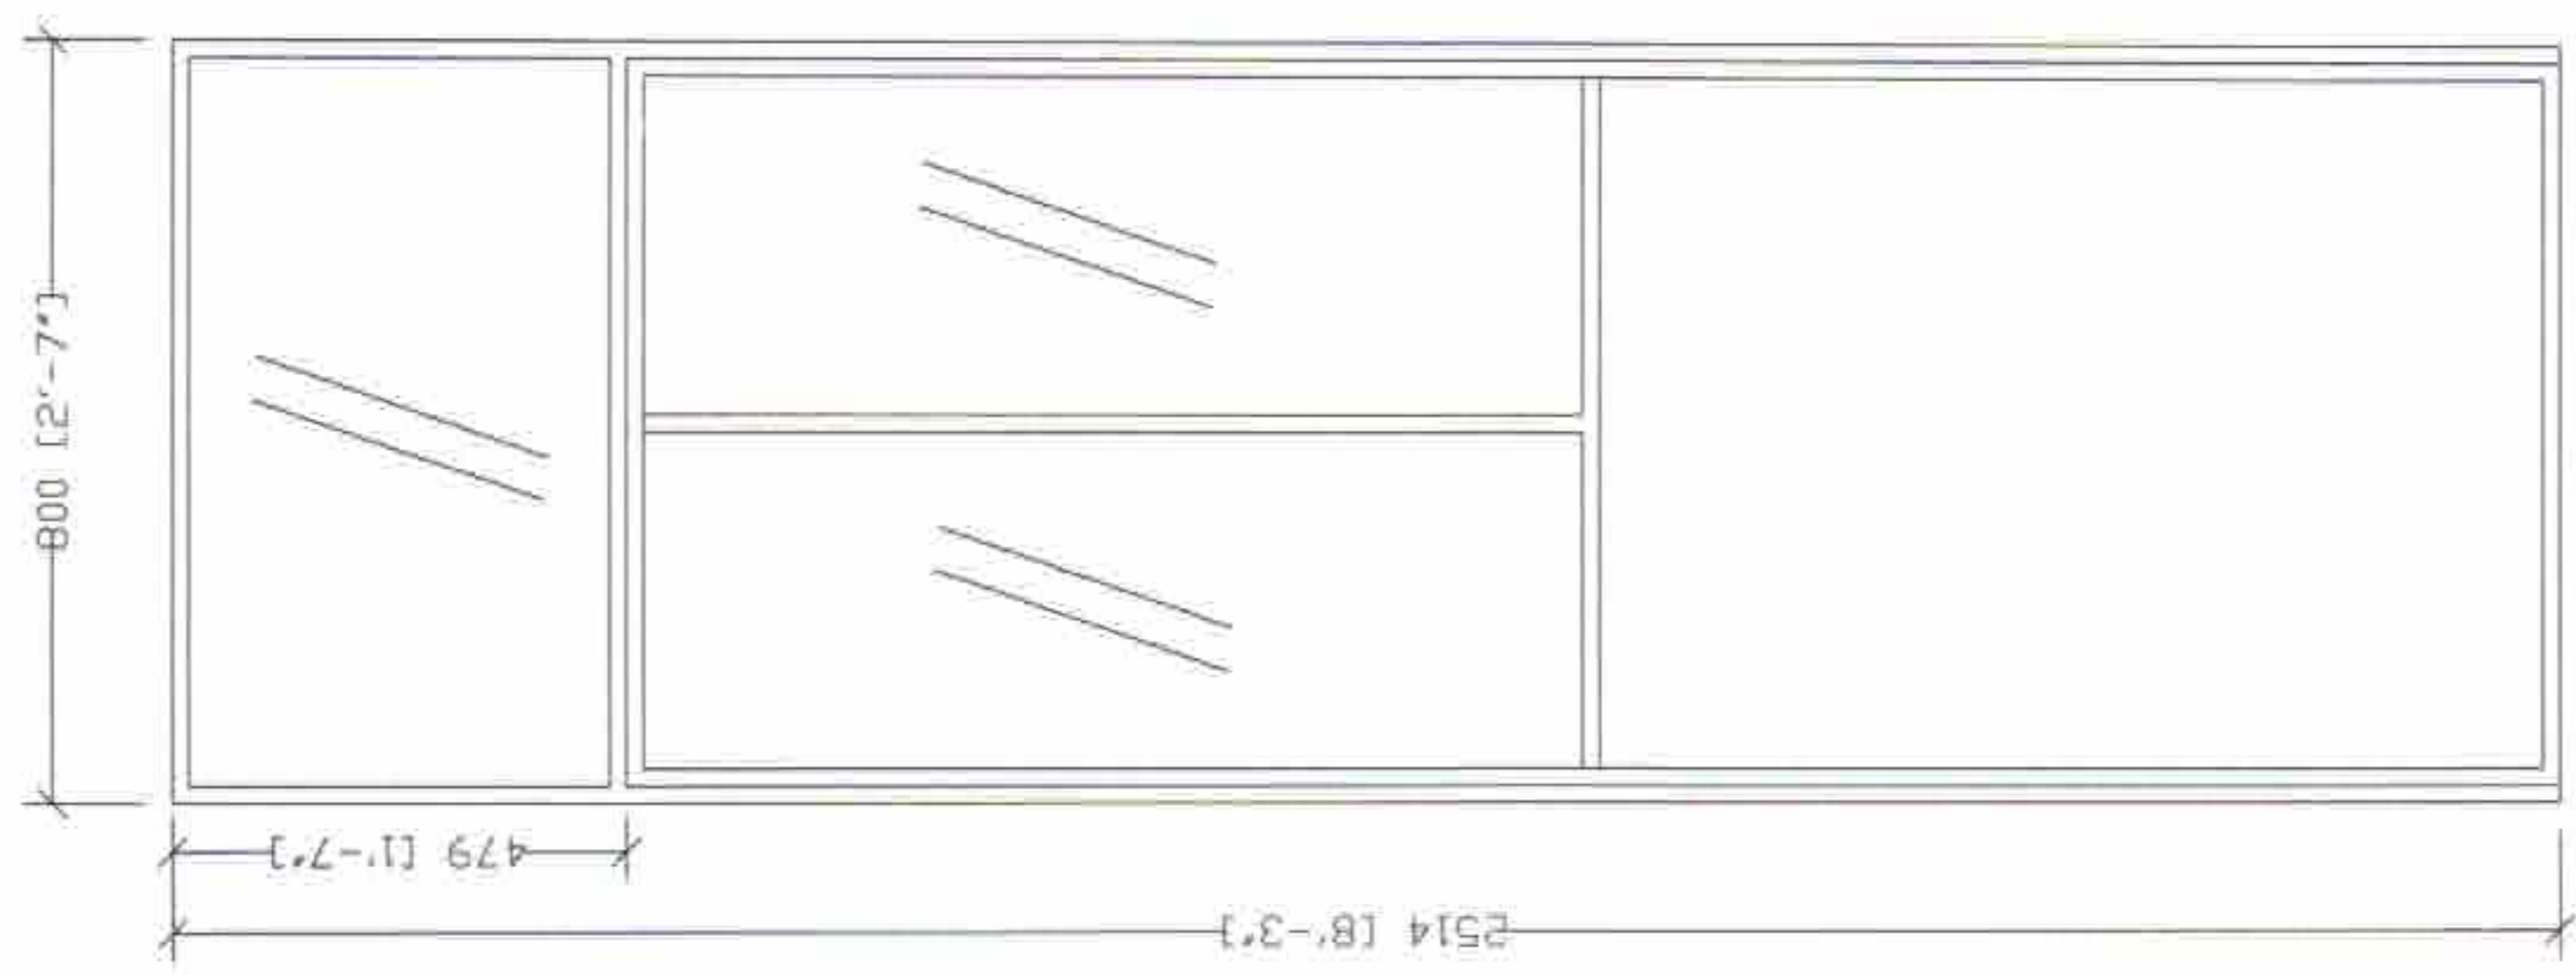


x 5  
Glass &  
Cladding

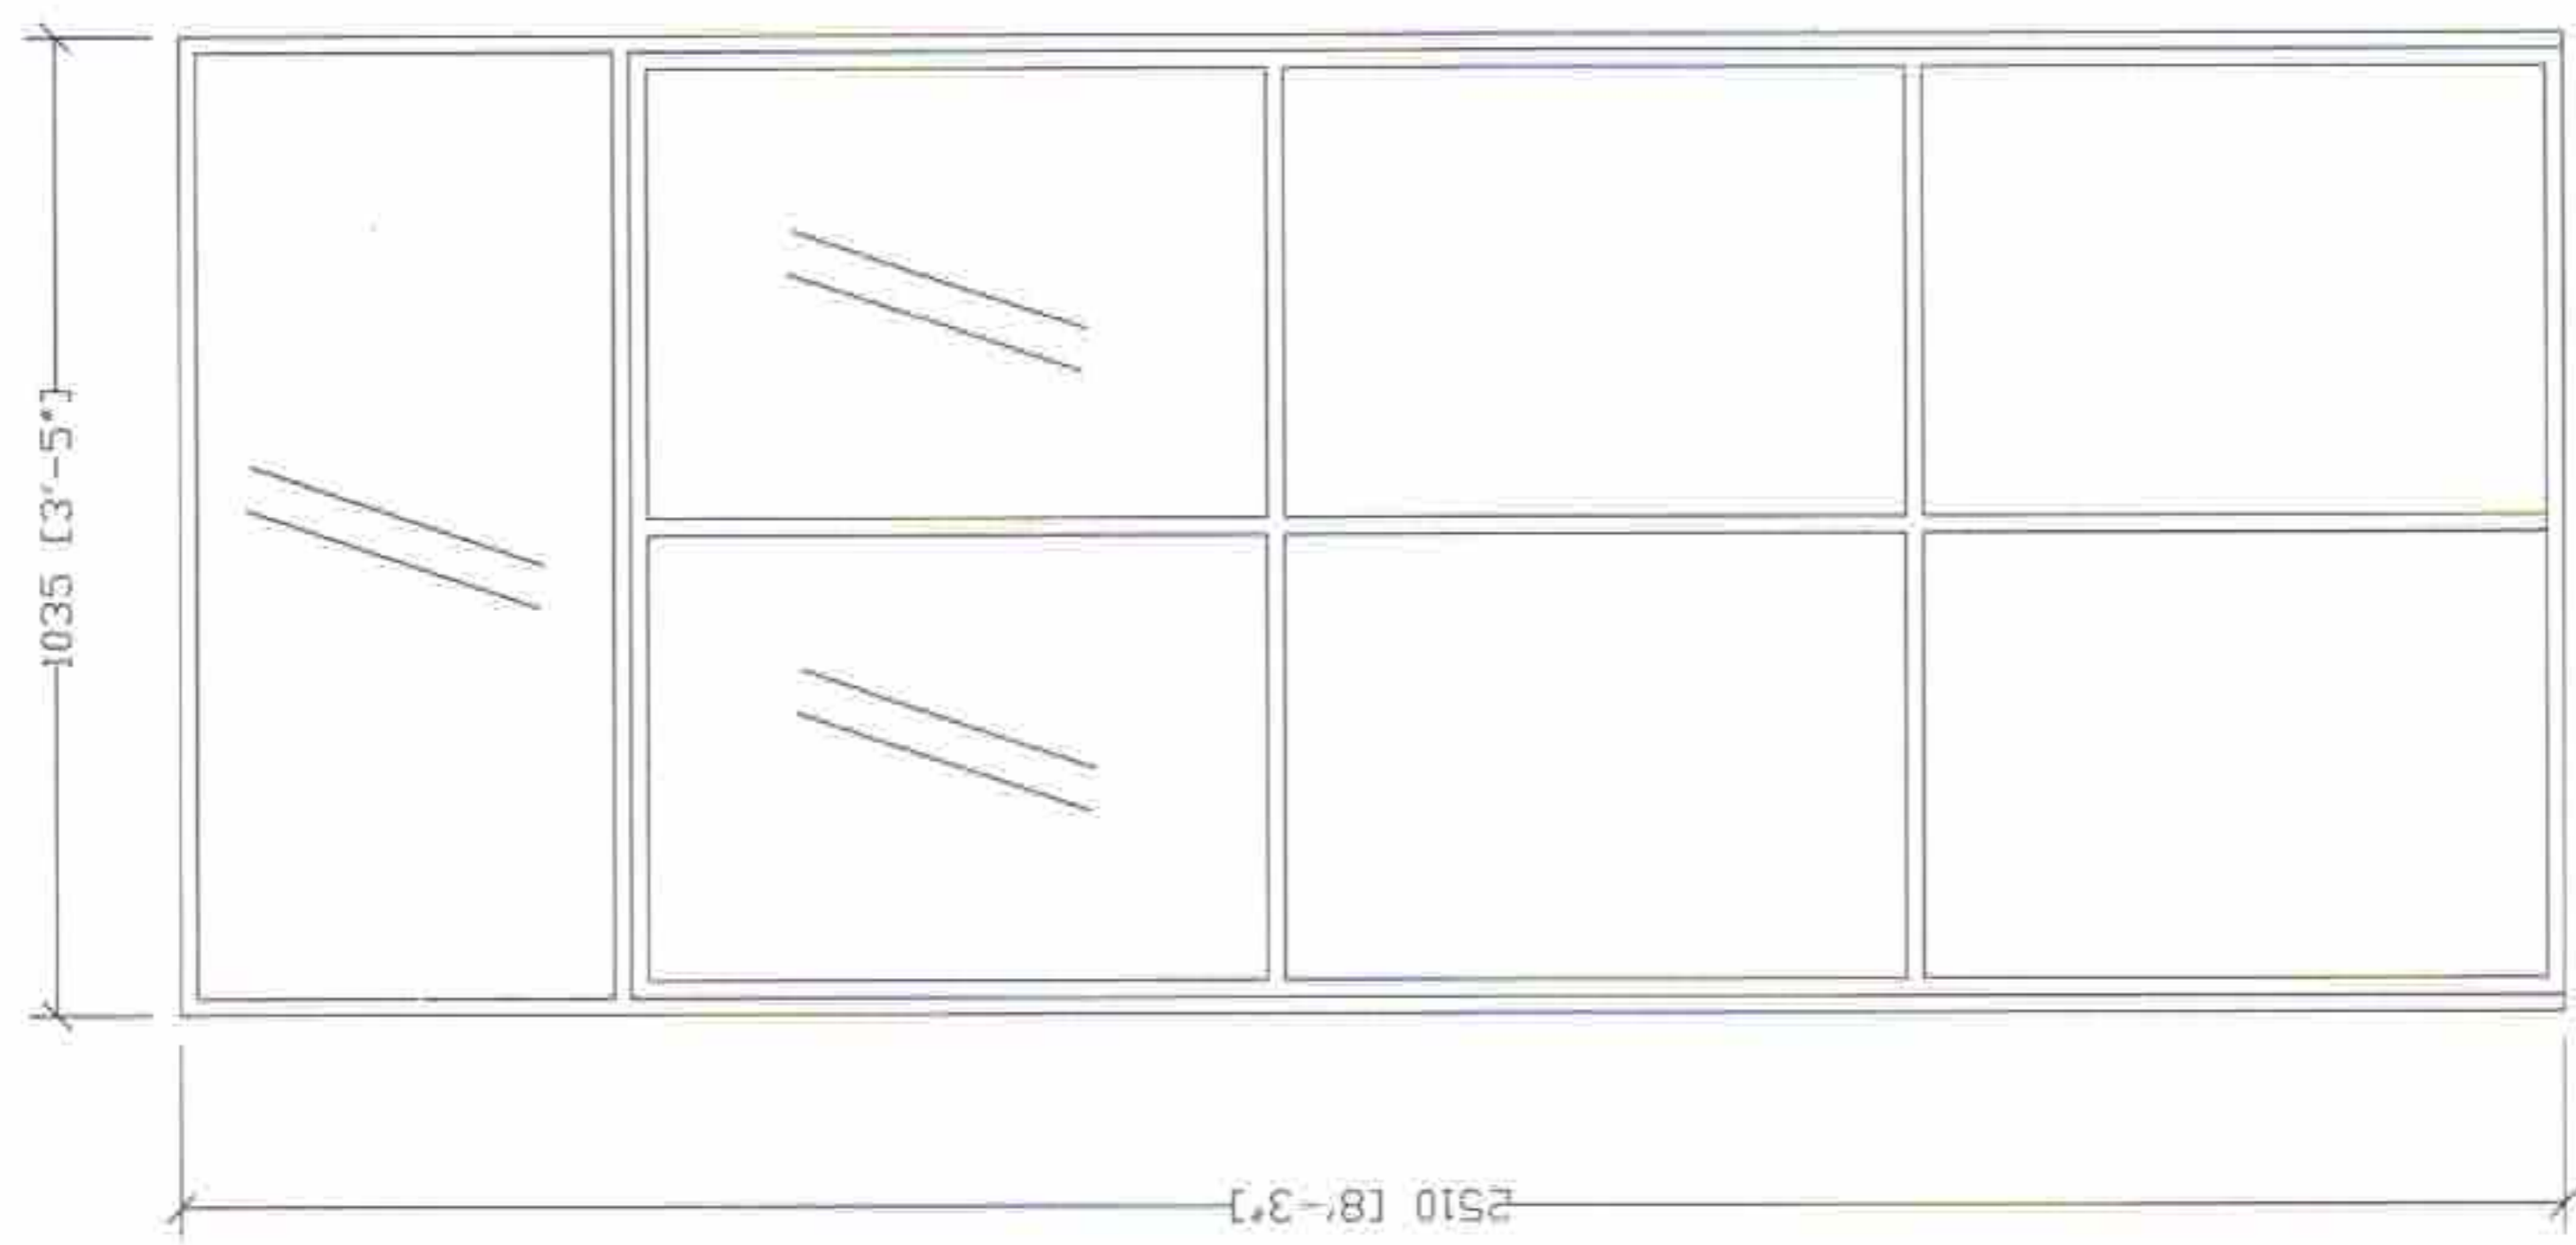


x 5  
Glass &  
Cladding

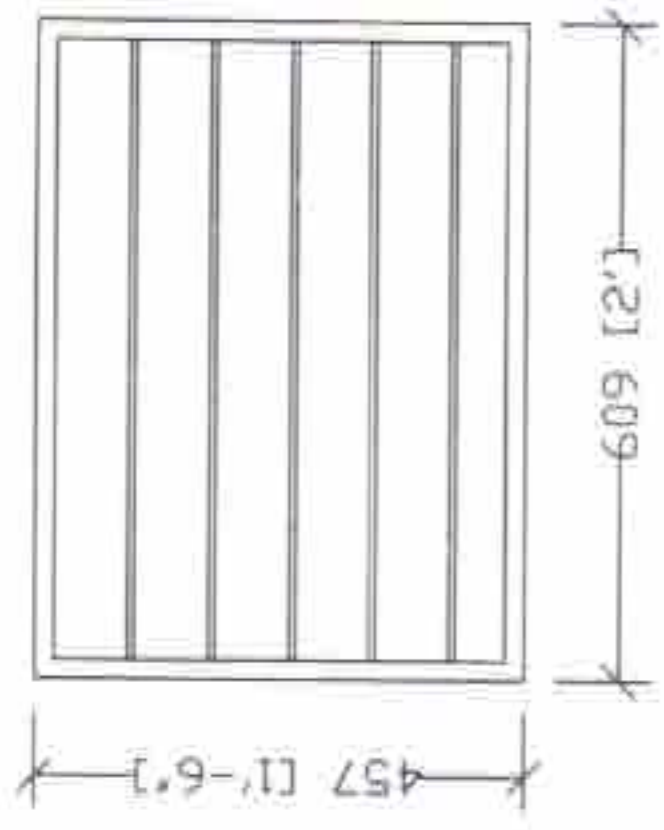


x 2

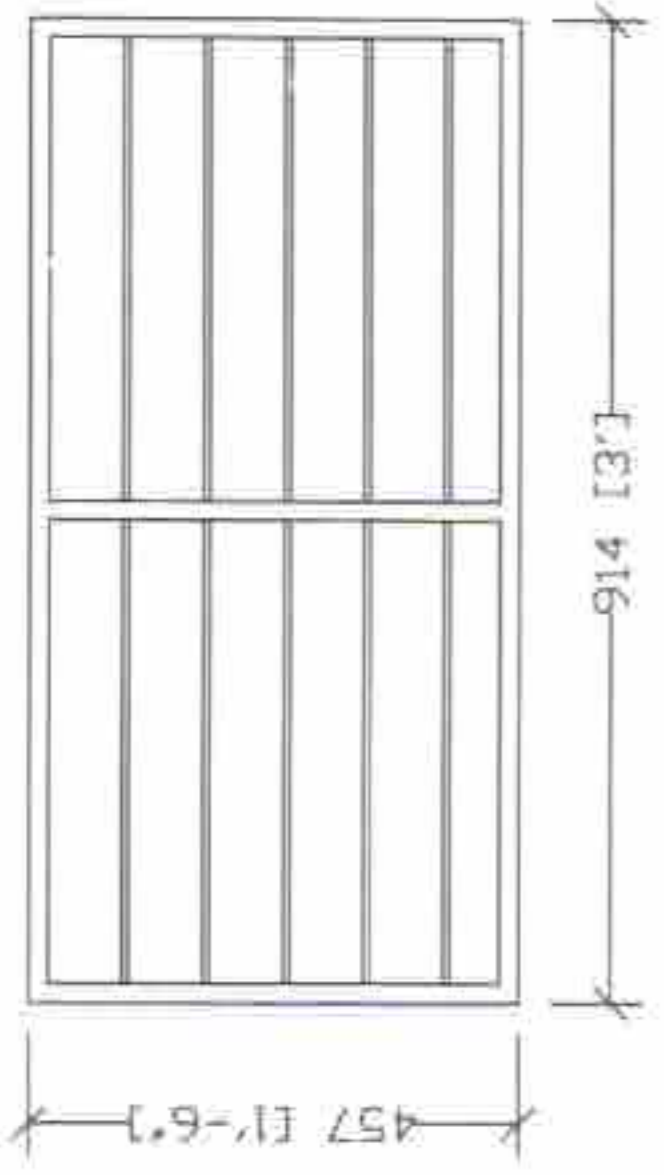


x 2

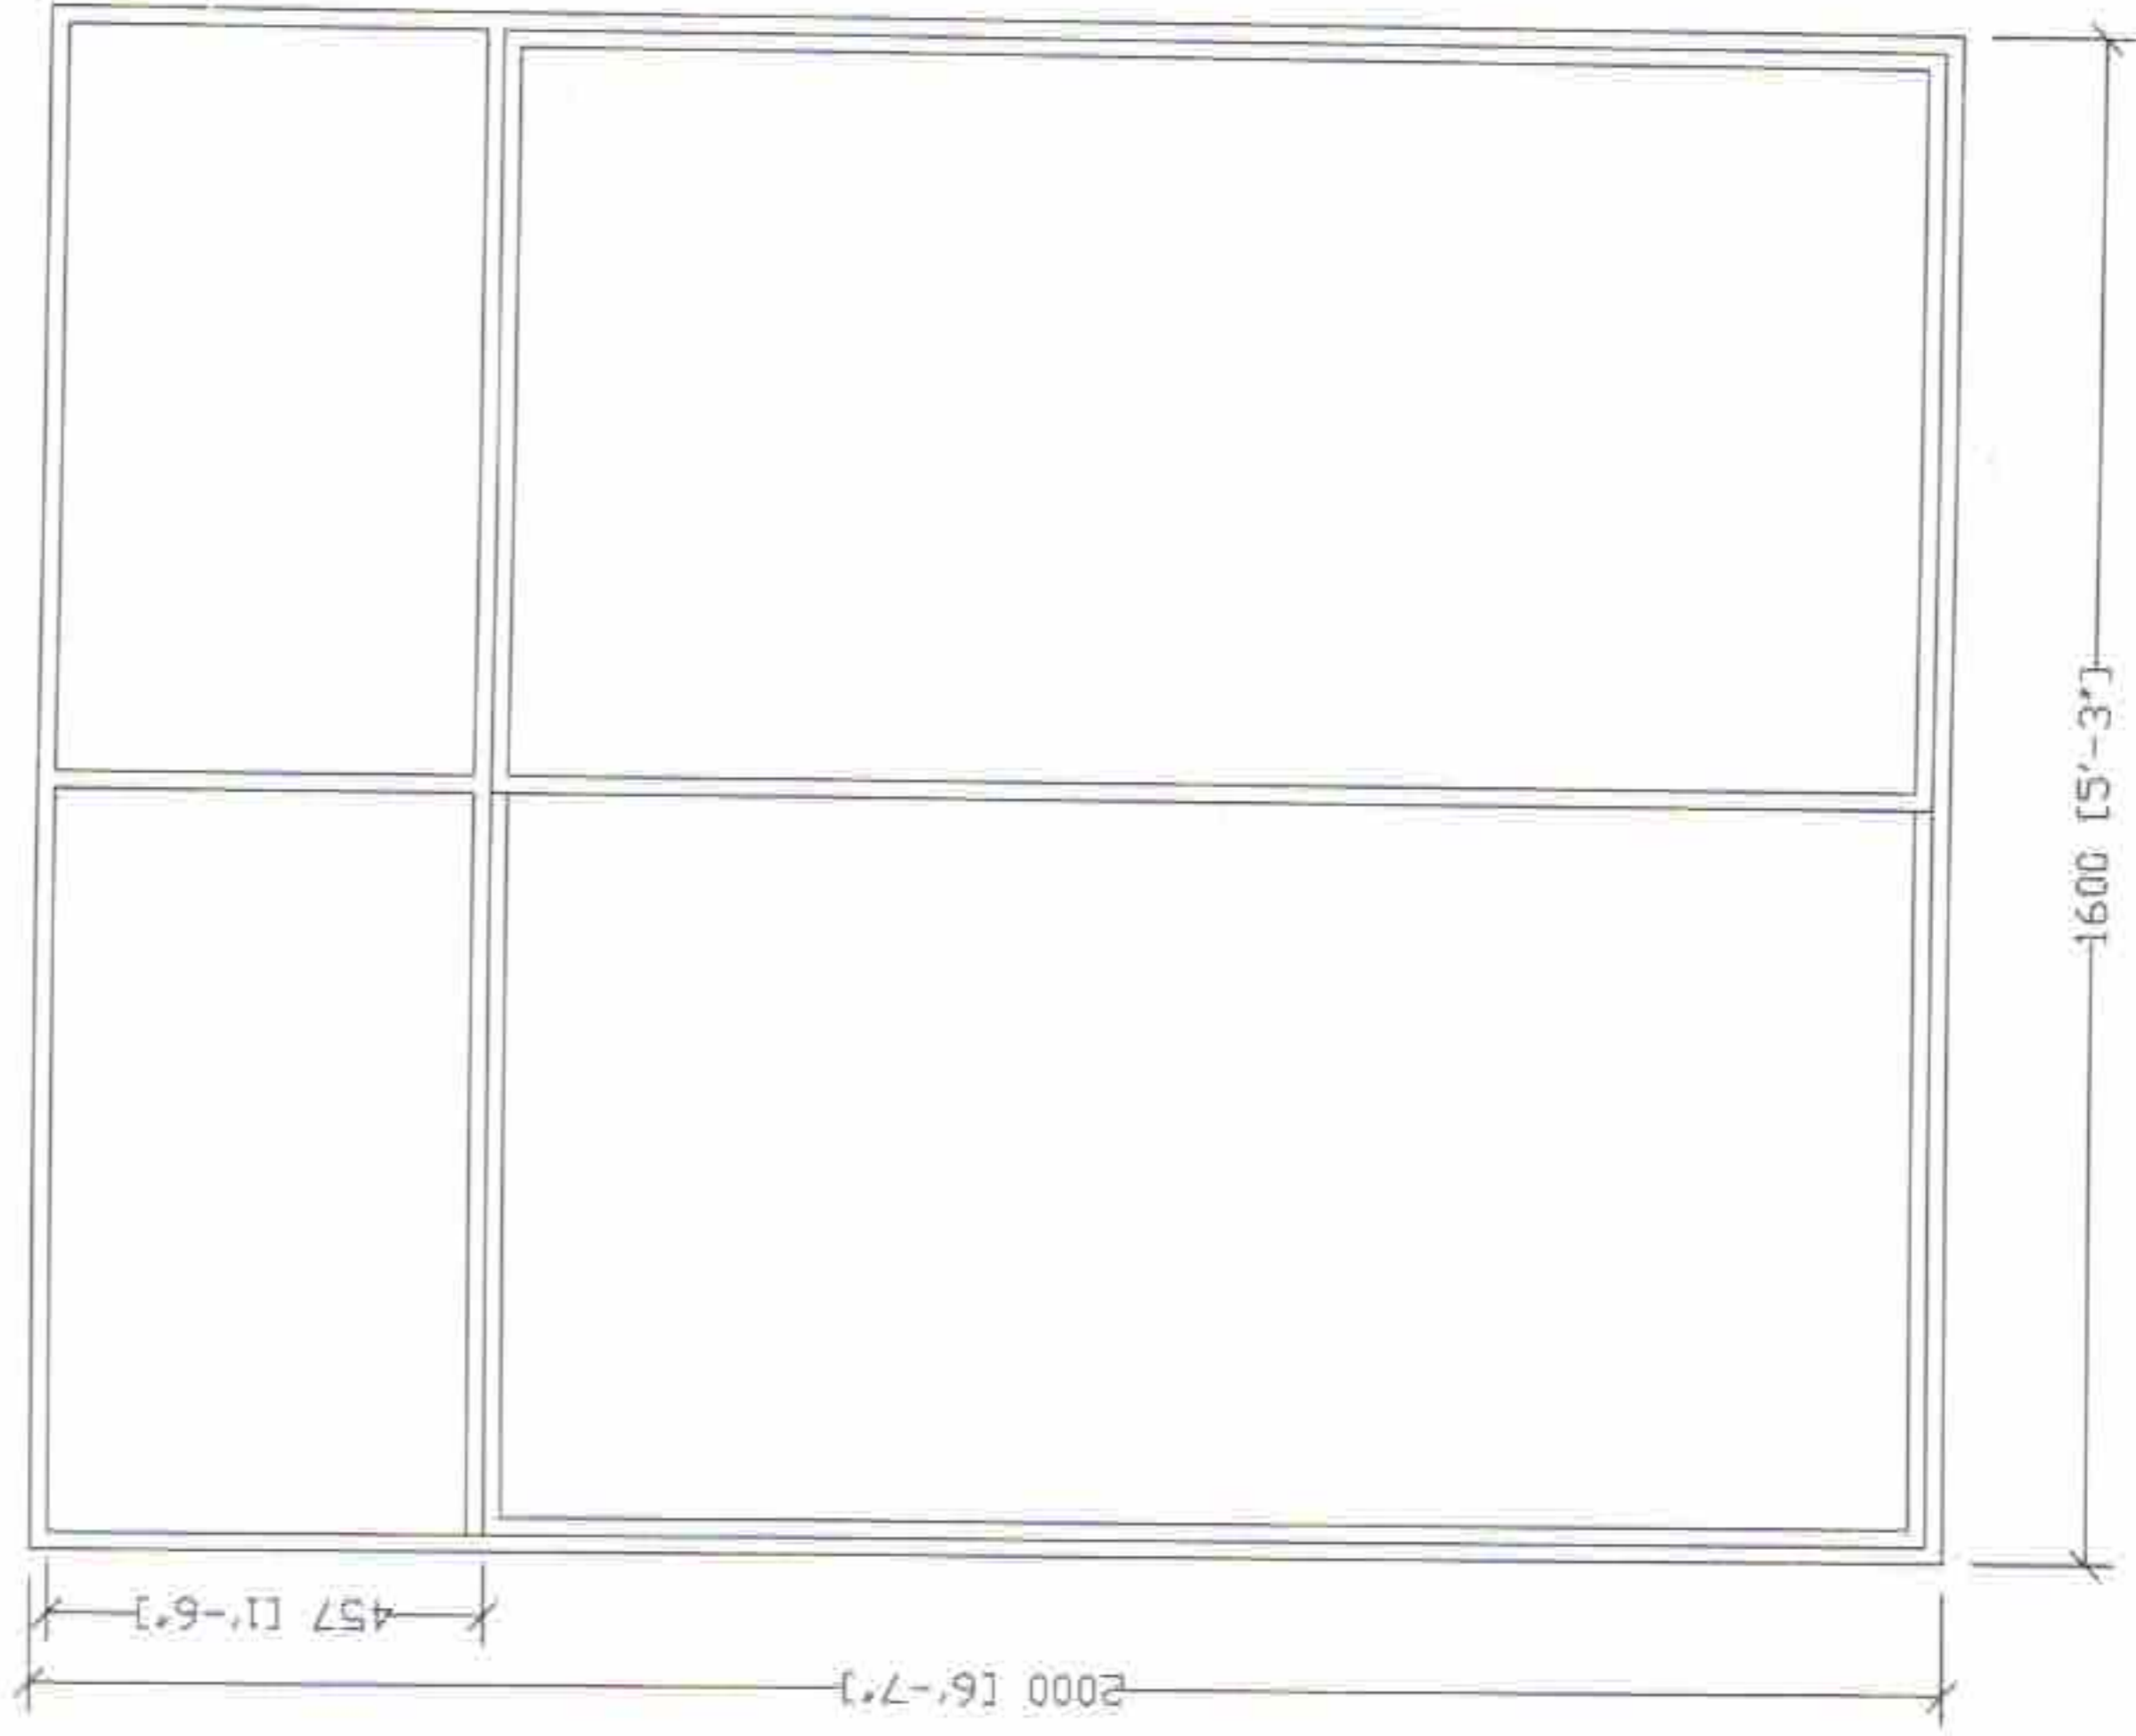


x 6  
Glass  
Sliding Door

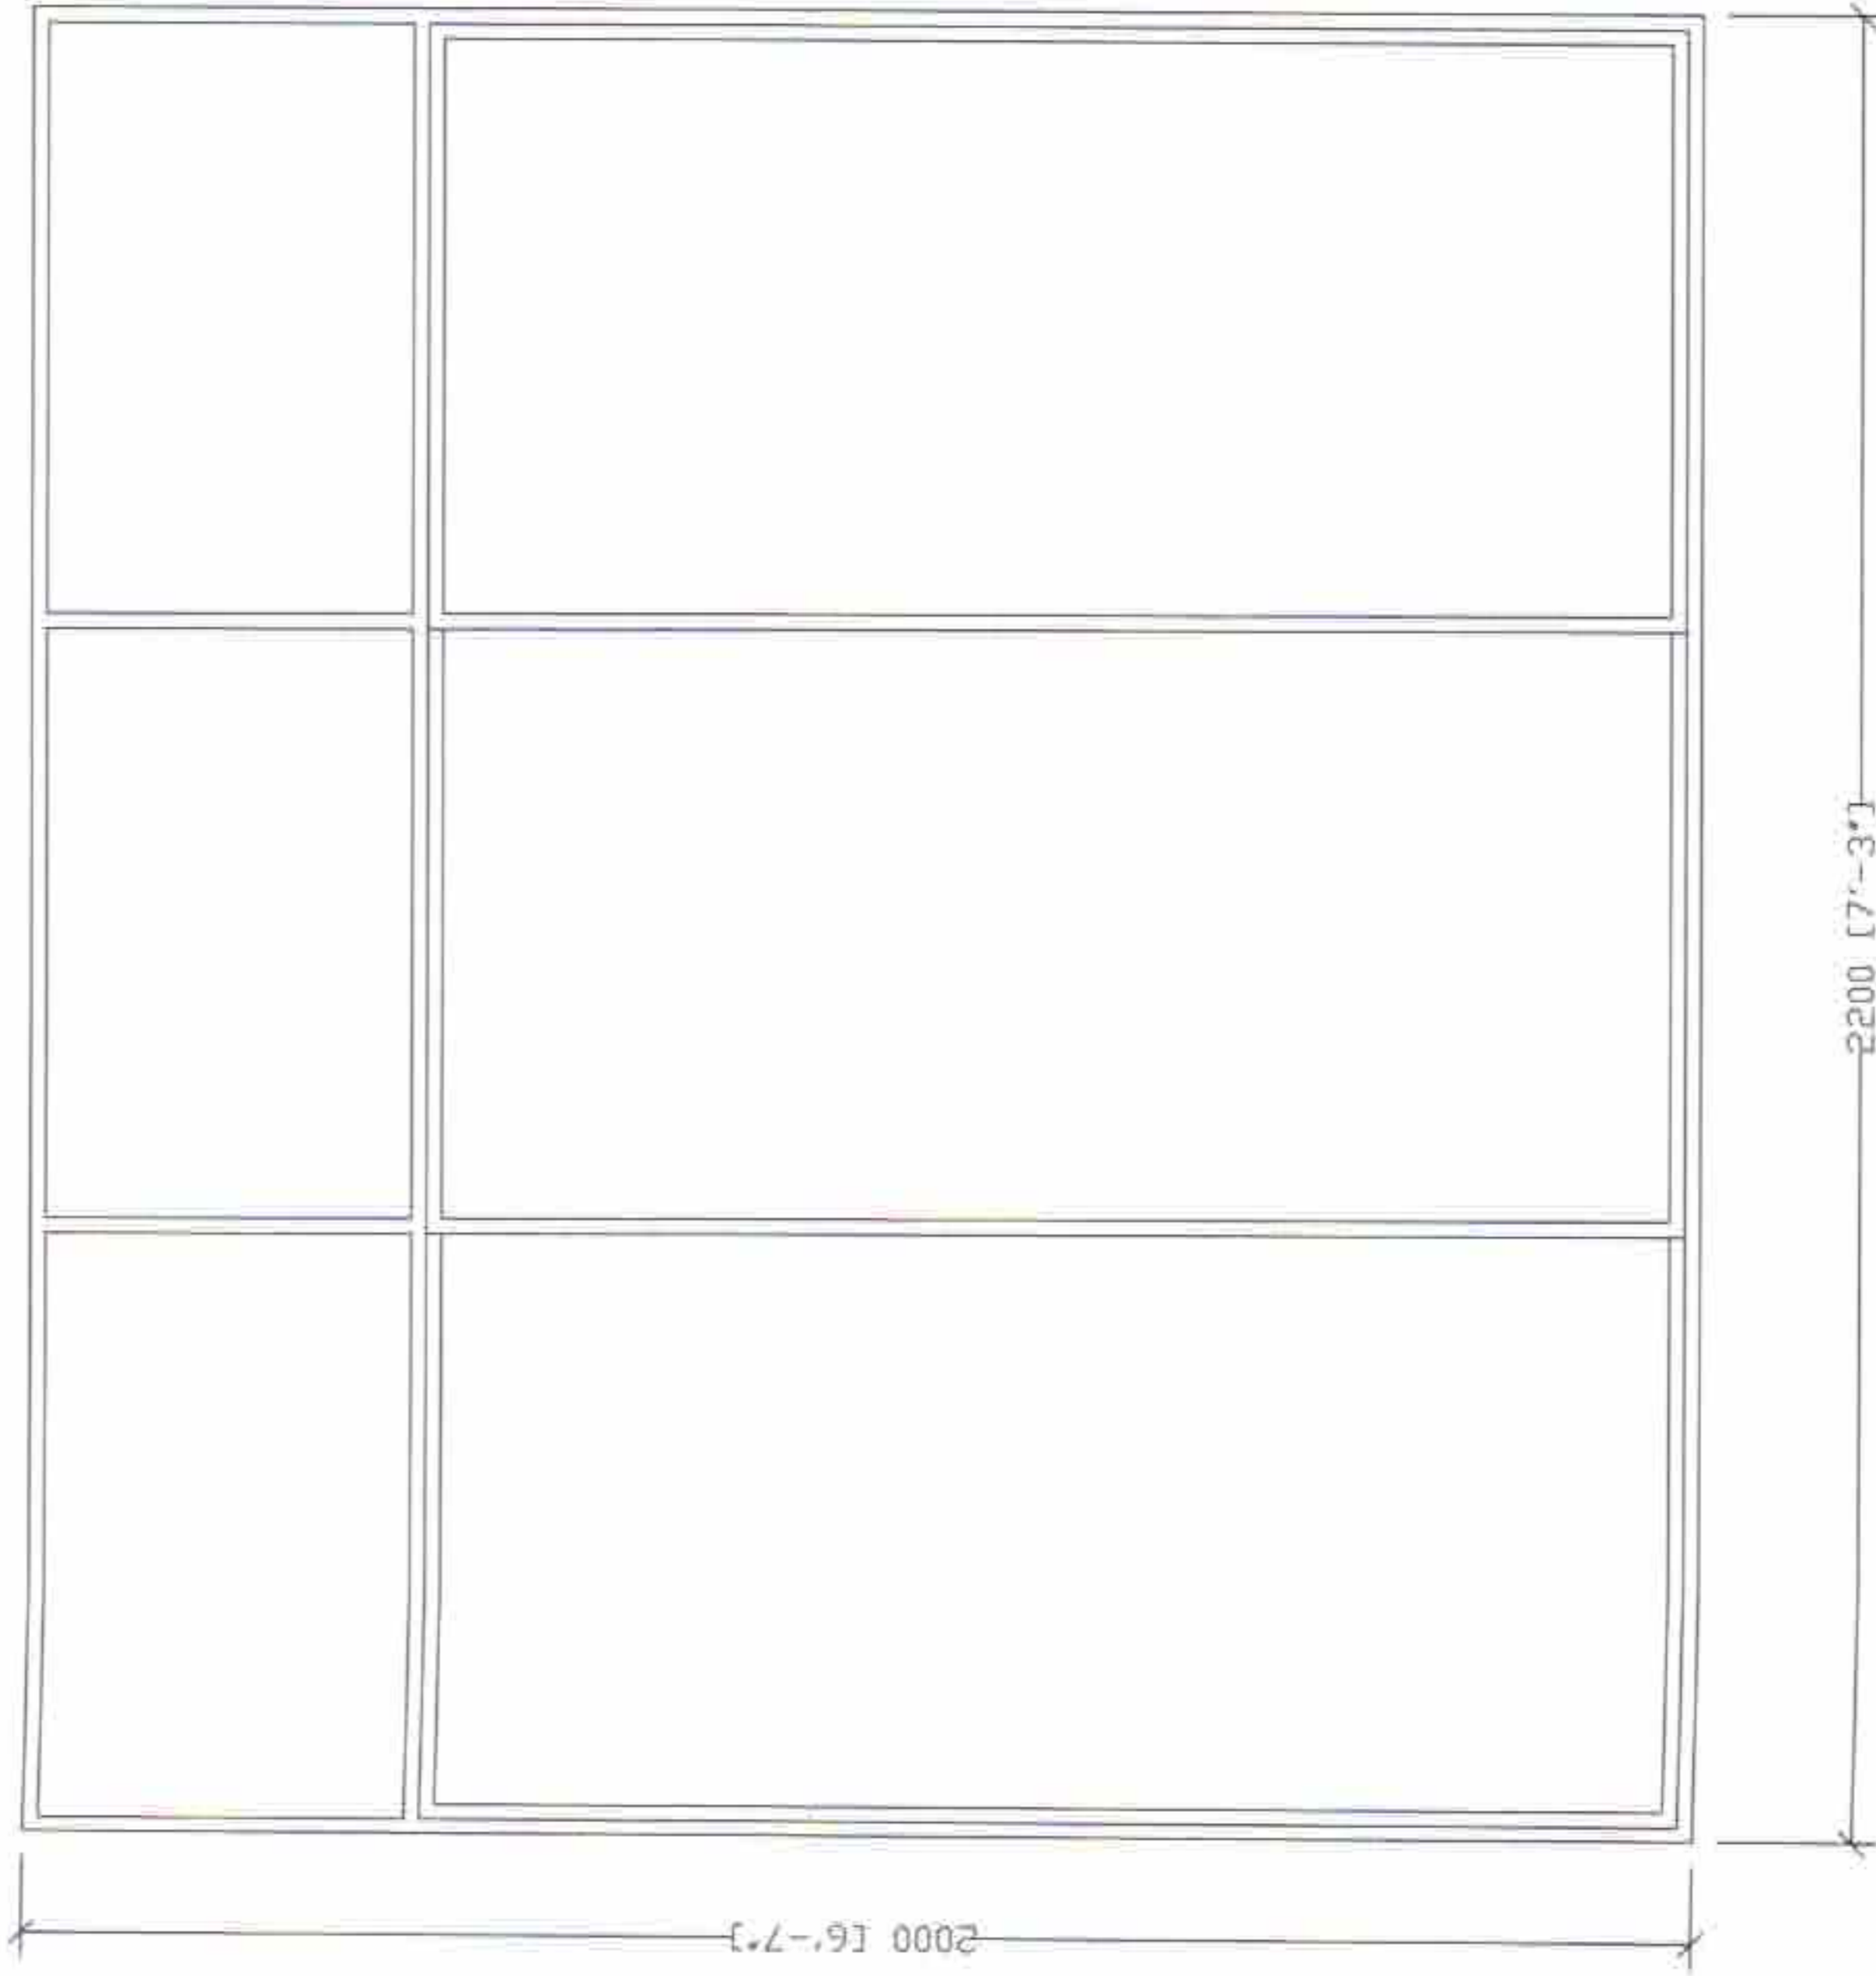

x 4  
Glass  
Sliding Door

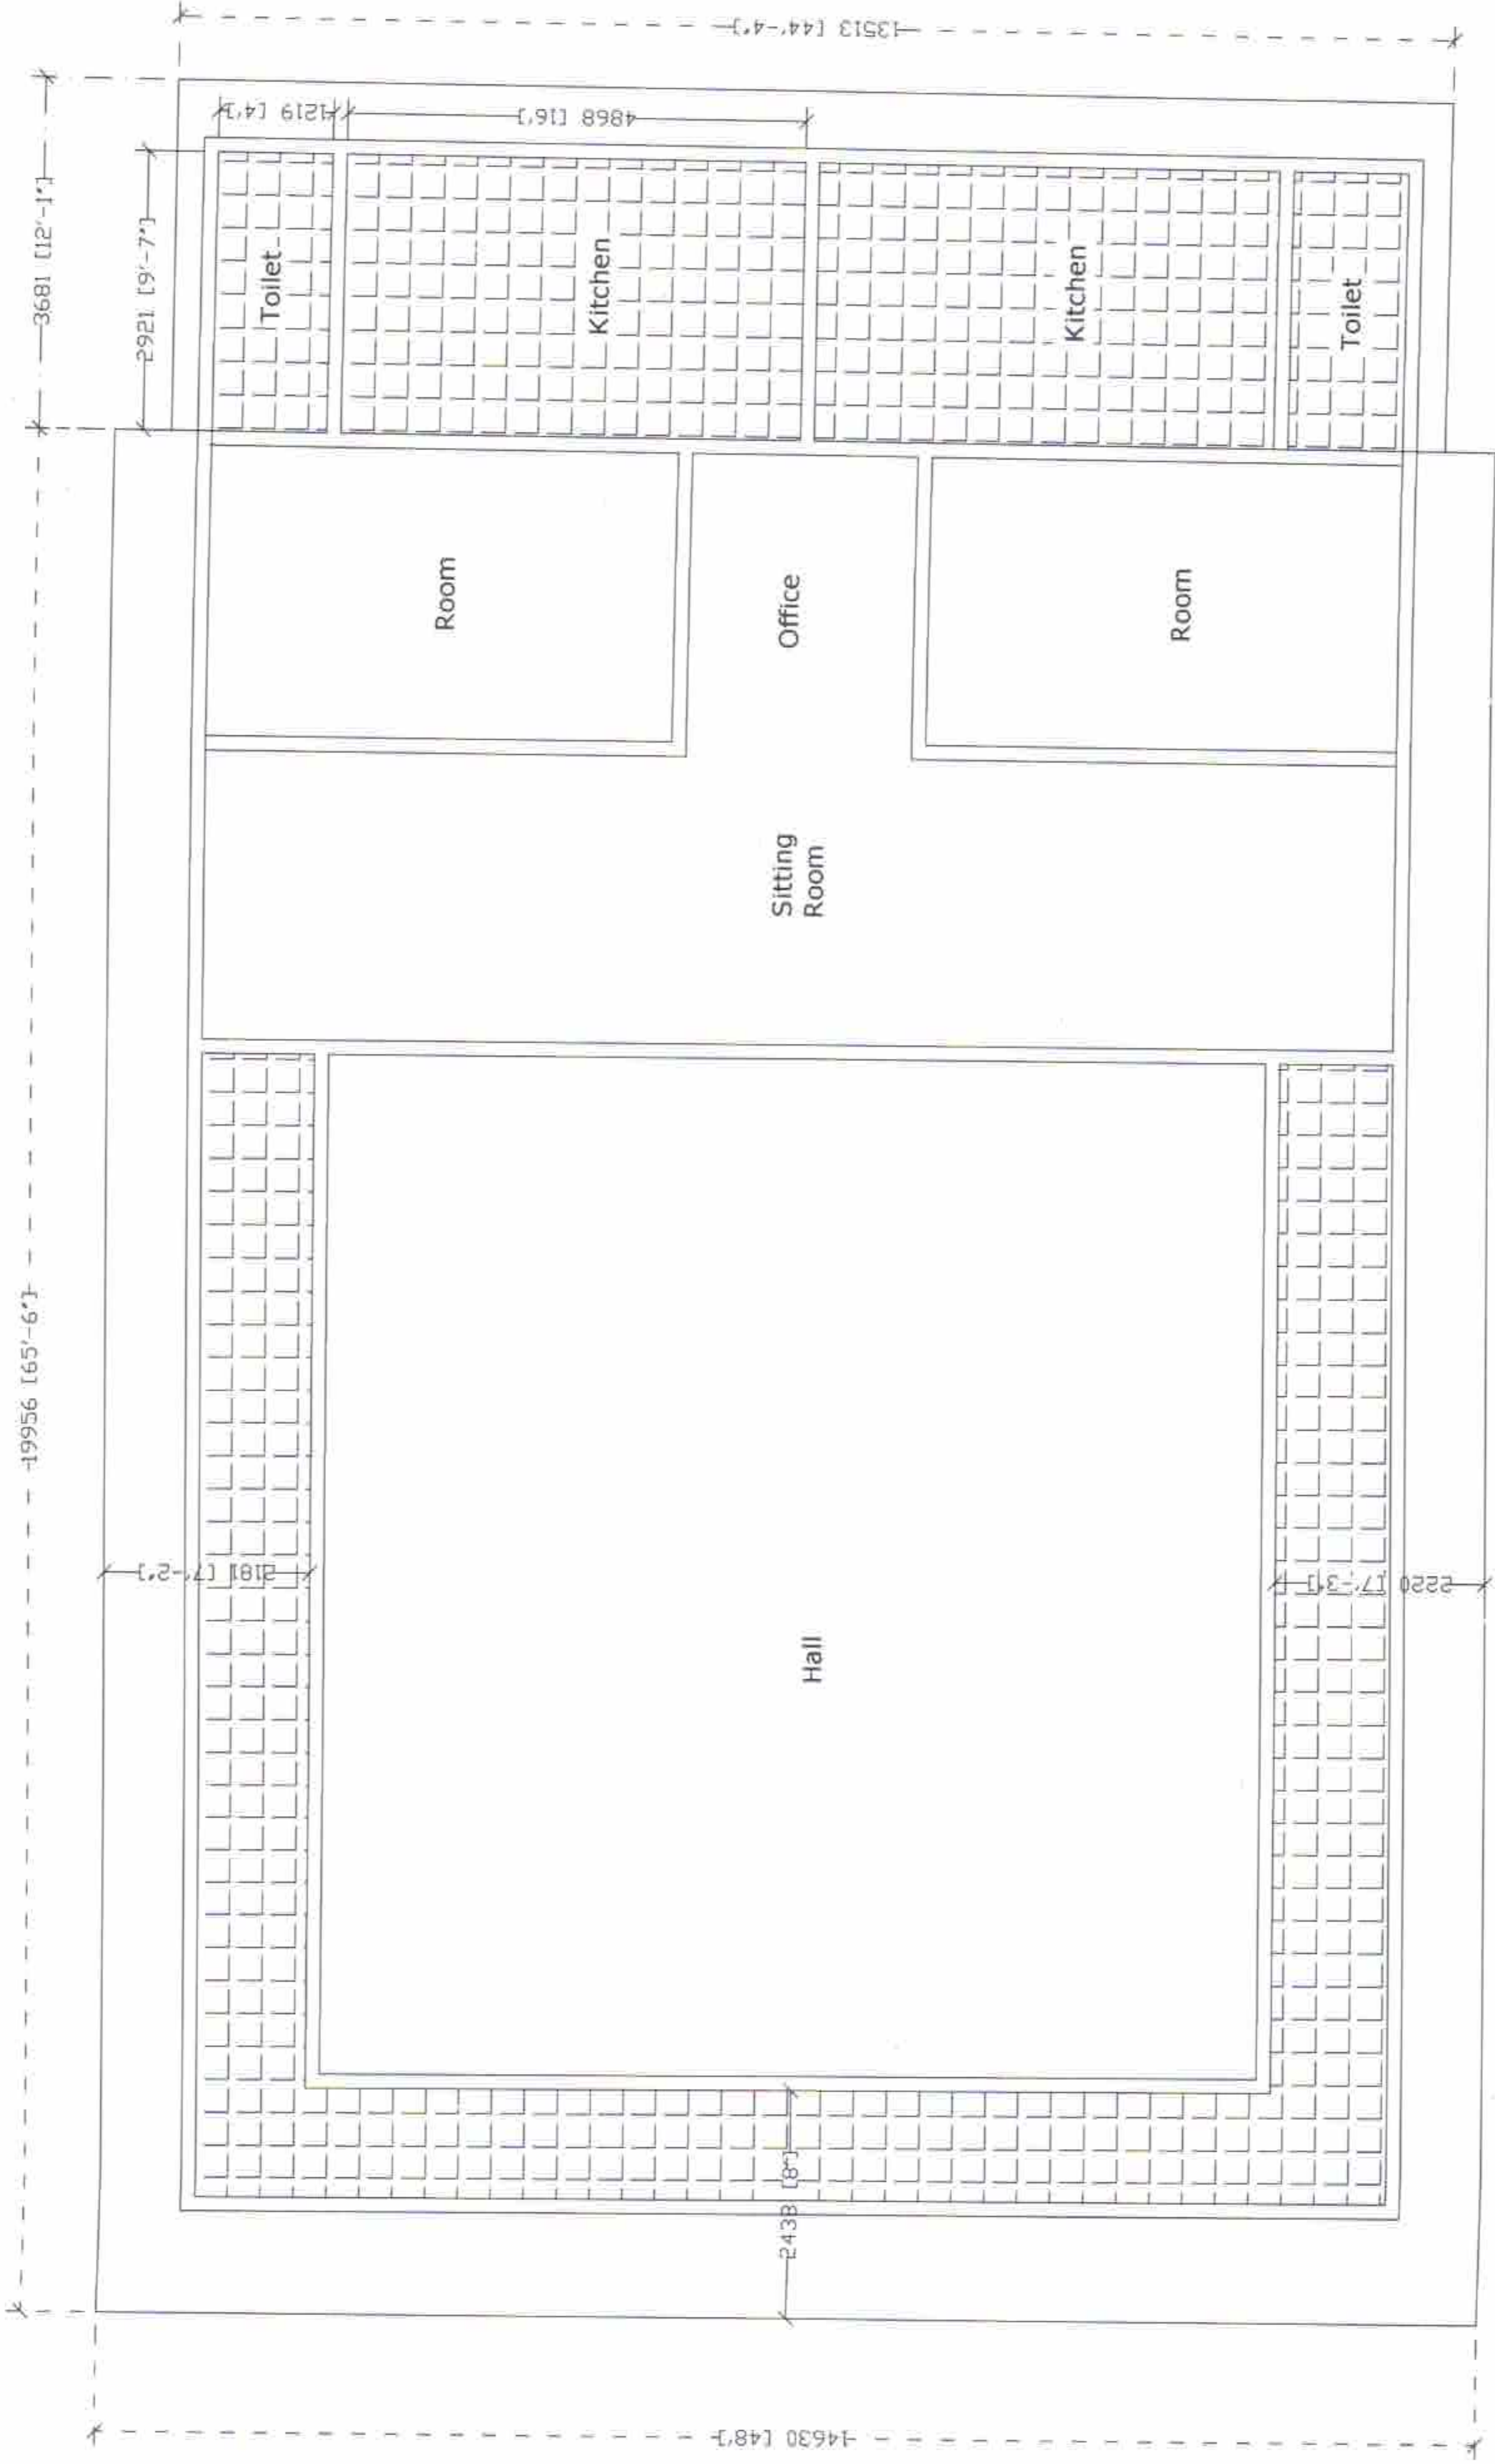

Tiles

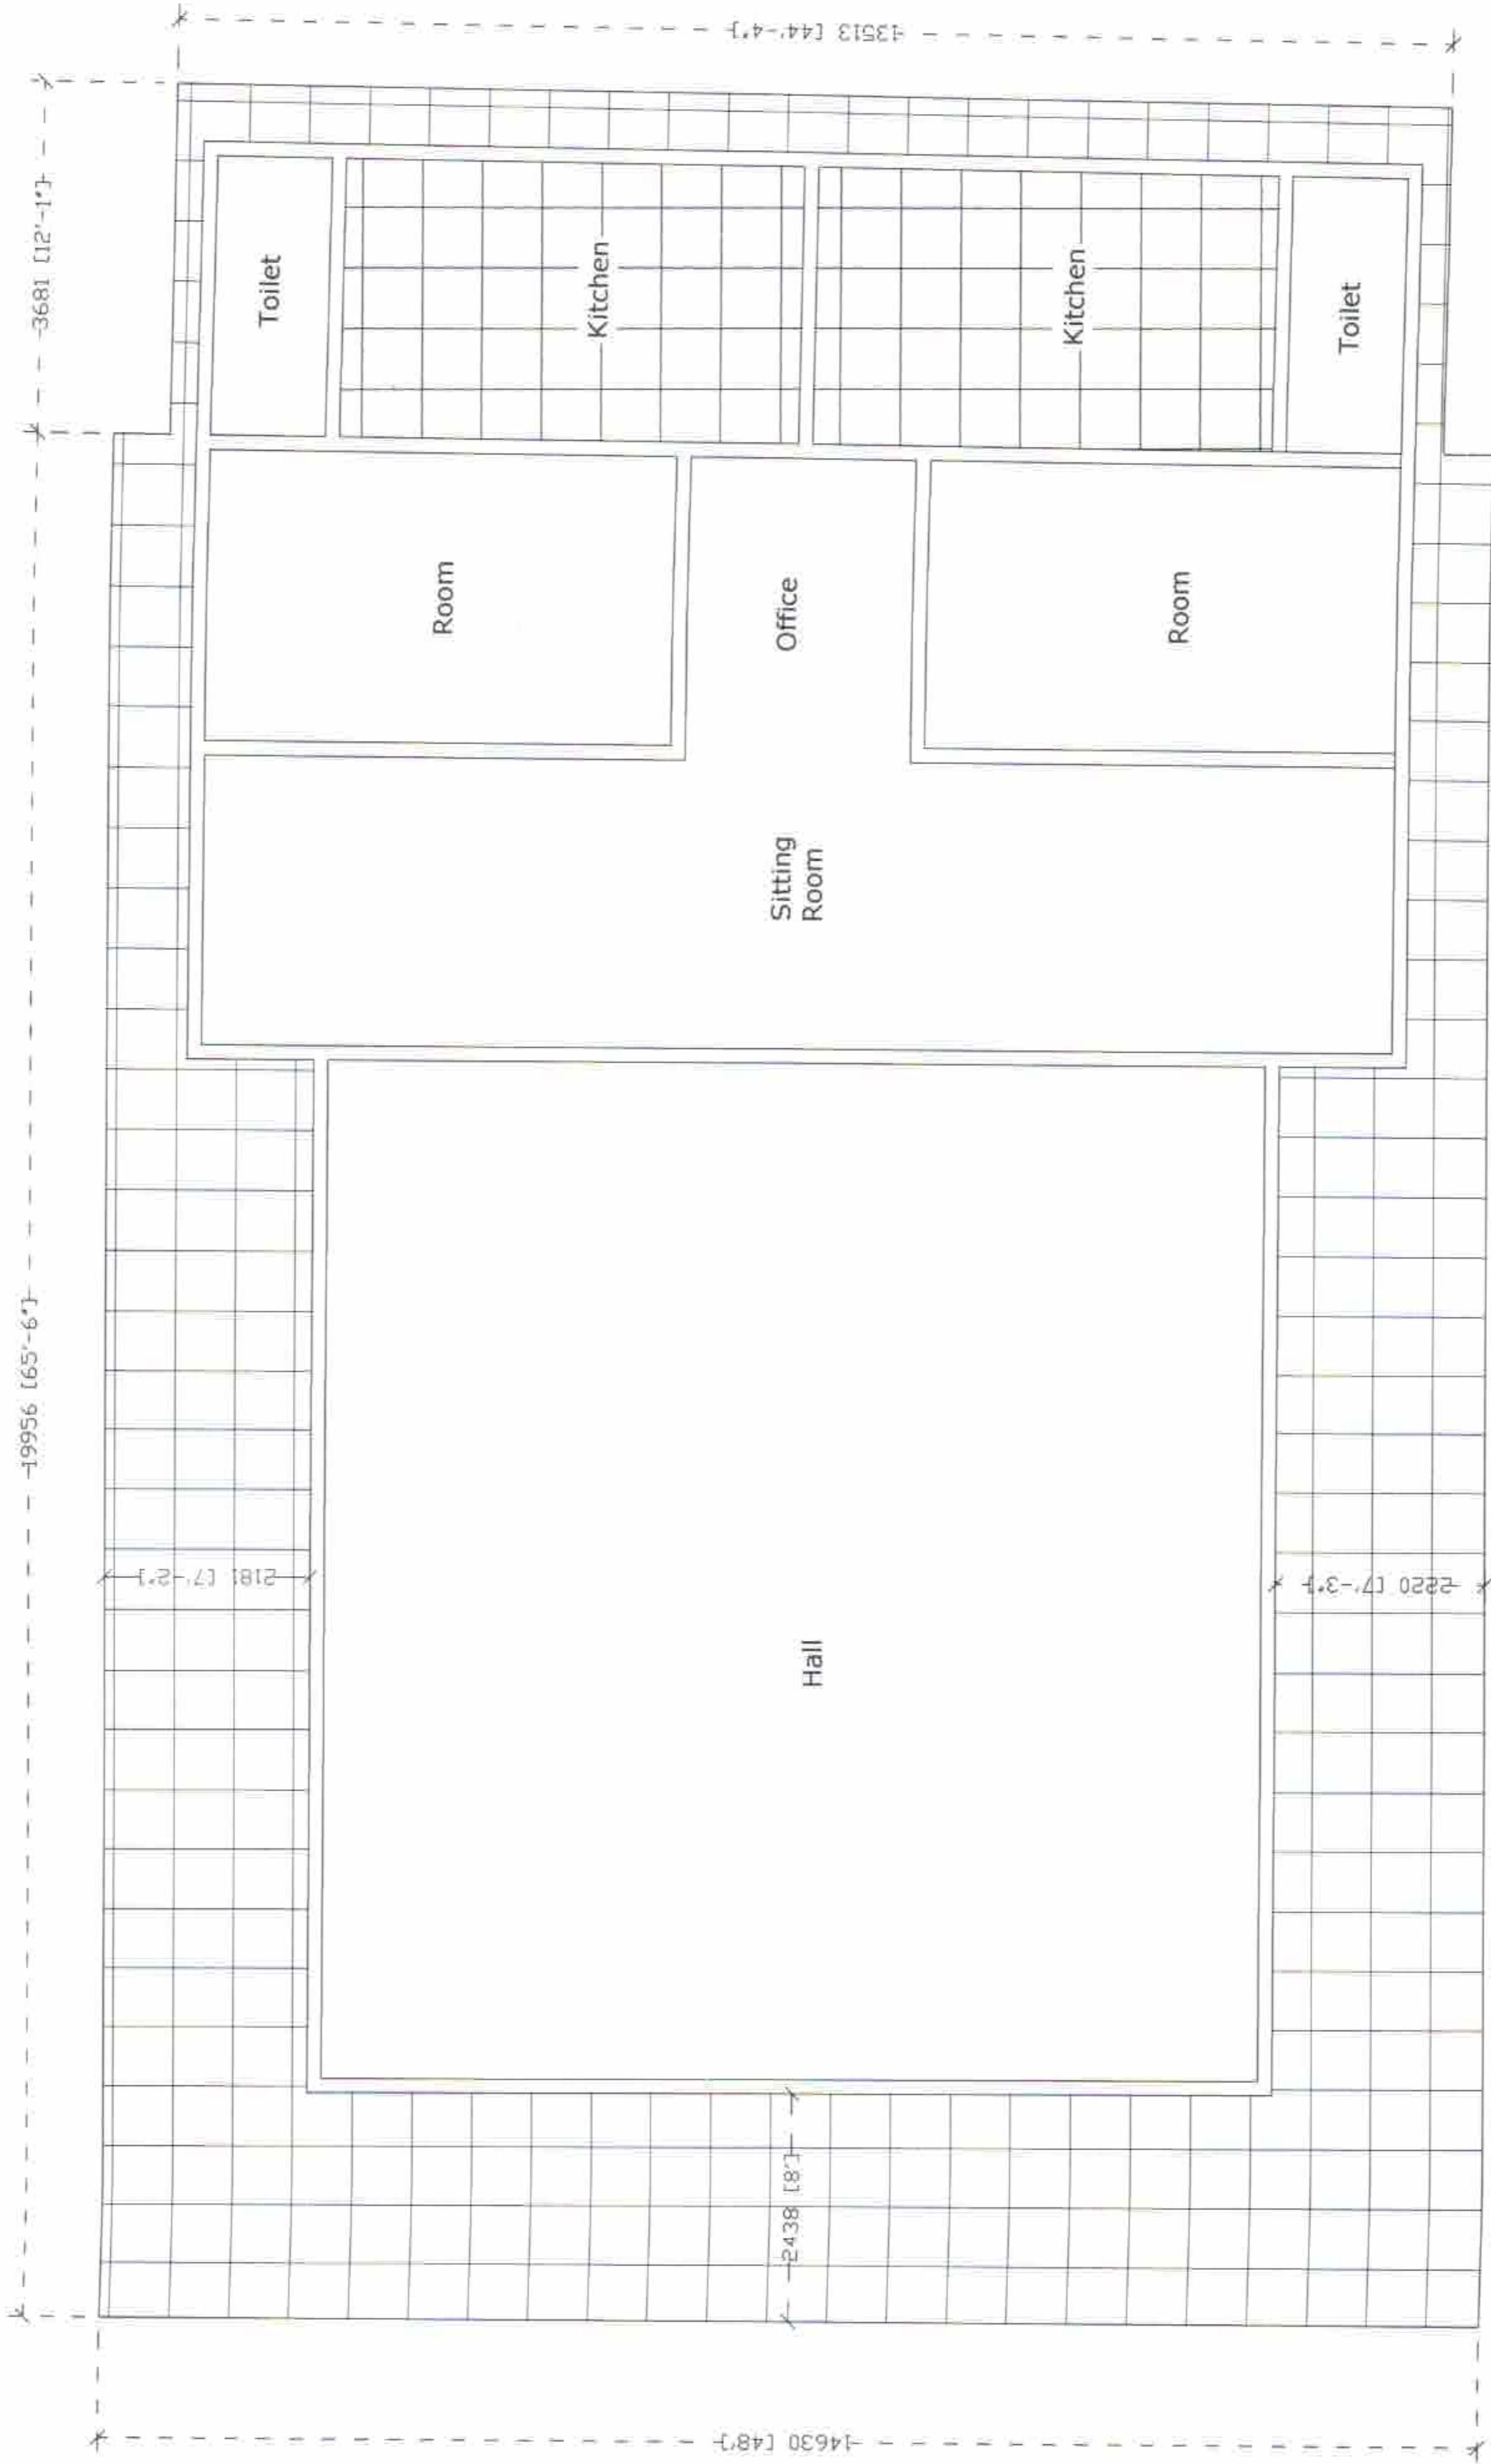

Ceiling