


45.4m.
[149']

34.3m.
[112'-8"]

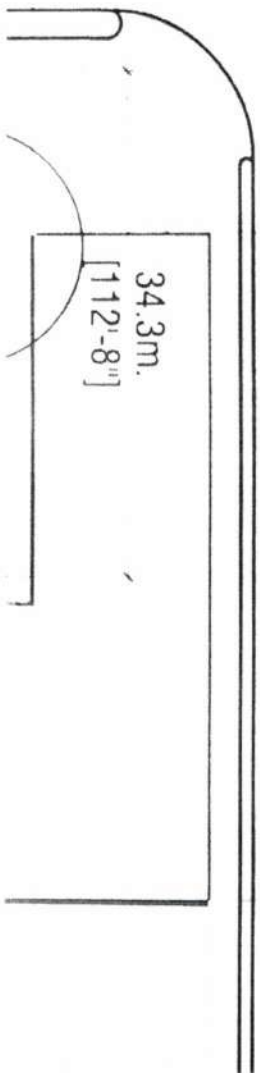

N

Grave Yard

7305 [24']

North open space of Mosque

3800 [12'-6"]

Proposed Toilets
at Multicultural Cemetery/Mosque
3,159 sqm

5555 [18'-3"]

Front open space of Mosque

2194 [7'-2"]

5994 [19'-8"]

Driveway/Change Area

750 [5'-9"]

SITE PLAN

SCALE 1:50




17/07/2021

HULHUMALE CEMETERY TOILETS
ARCHITECT: ALI WAHEED
DATE: 8 TH JULY 2021
DRAWINGS PAGE NO: 02



HULHUMALE
 CEMETERY TOILETS
 ARCHITECT: ALI WAHEED
 DATE: 8TH JULY 2022
 DRAWINGS PAGE NO. 03

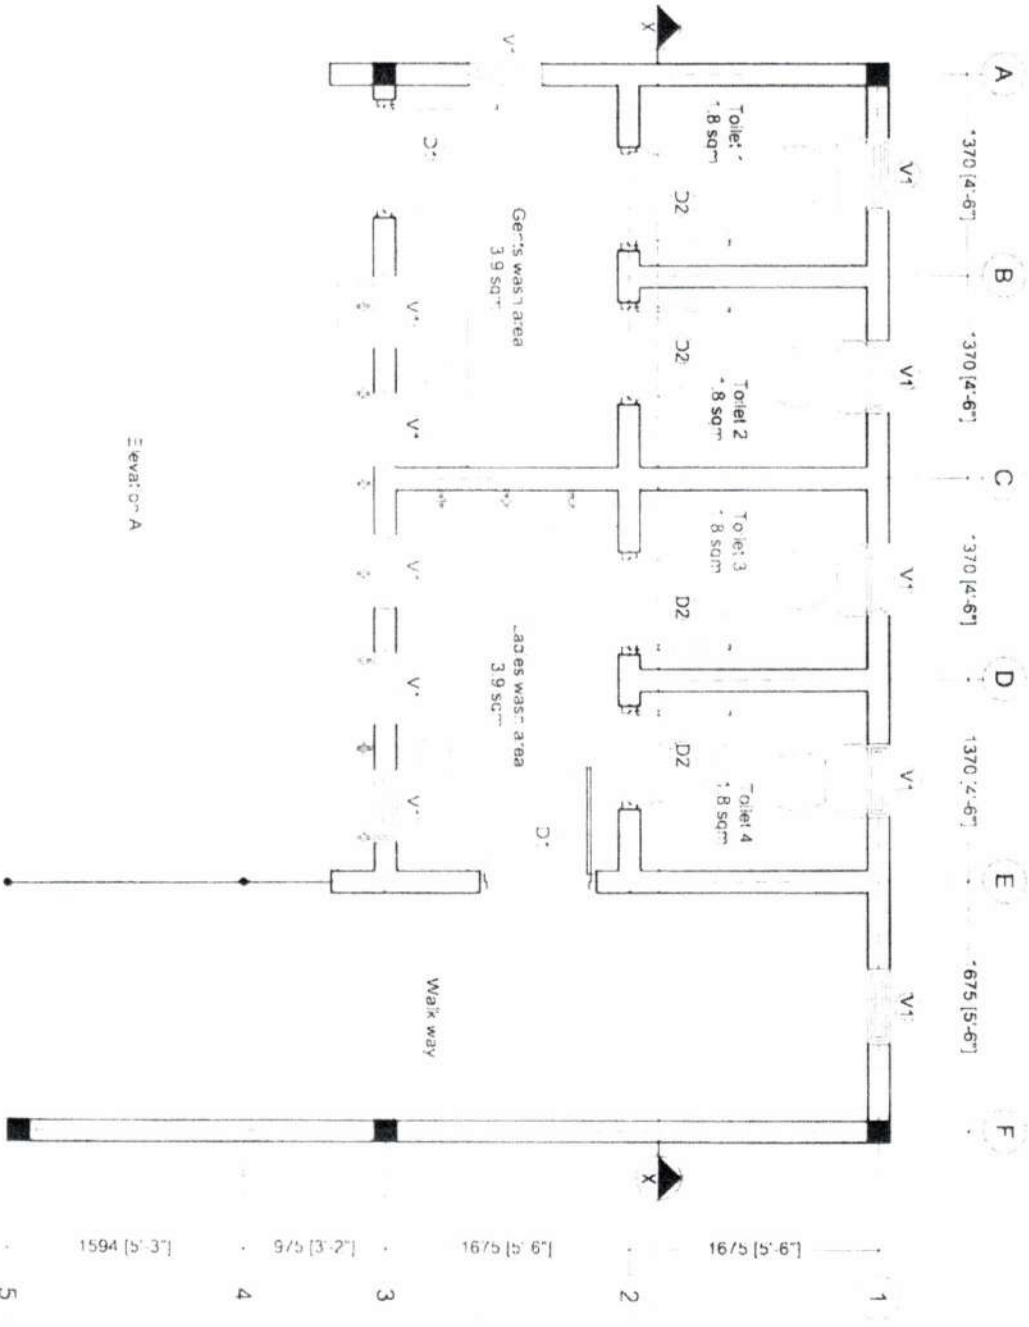

FLOOR PLAN
 SCALE 1:50


HULHUMALE CEMETERY TOILETS
ARCHITECT: ALI WAHEED DATE: 8 TH JULY 2022 DRAWINGS PAGE NO. 03



HULHUMALE
 CEMETERY TOILETS
 ARCHITECT: ALI WAHEED
 DATE: 8TH JULY 2022
 DRAWINGS PAGE NO: 04

ROOF PLAN

SCALE: 1:50

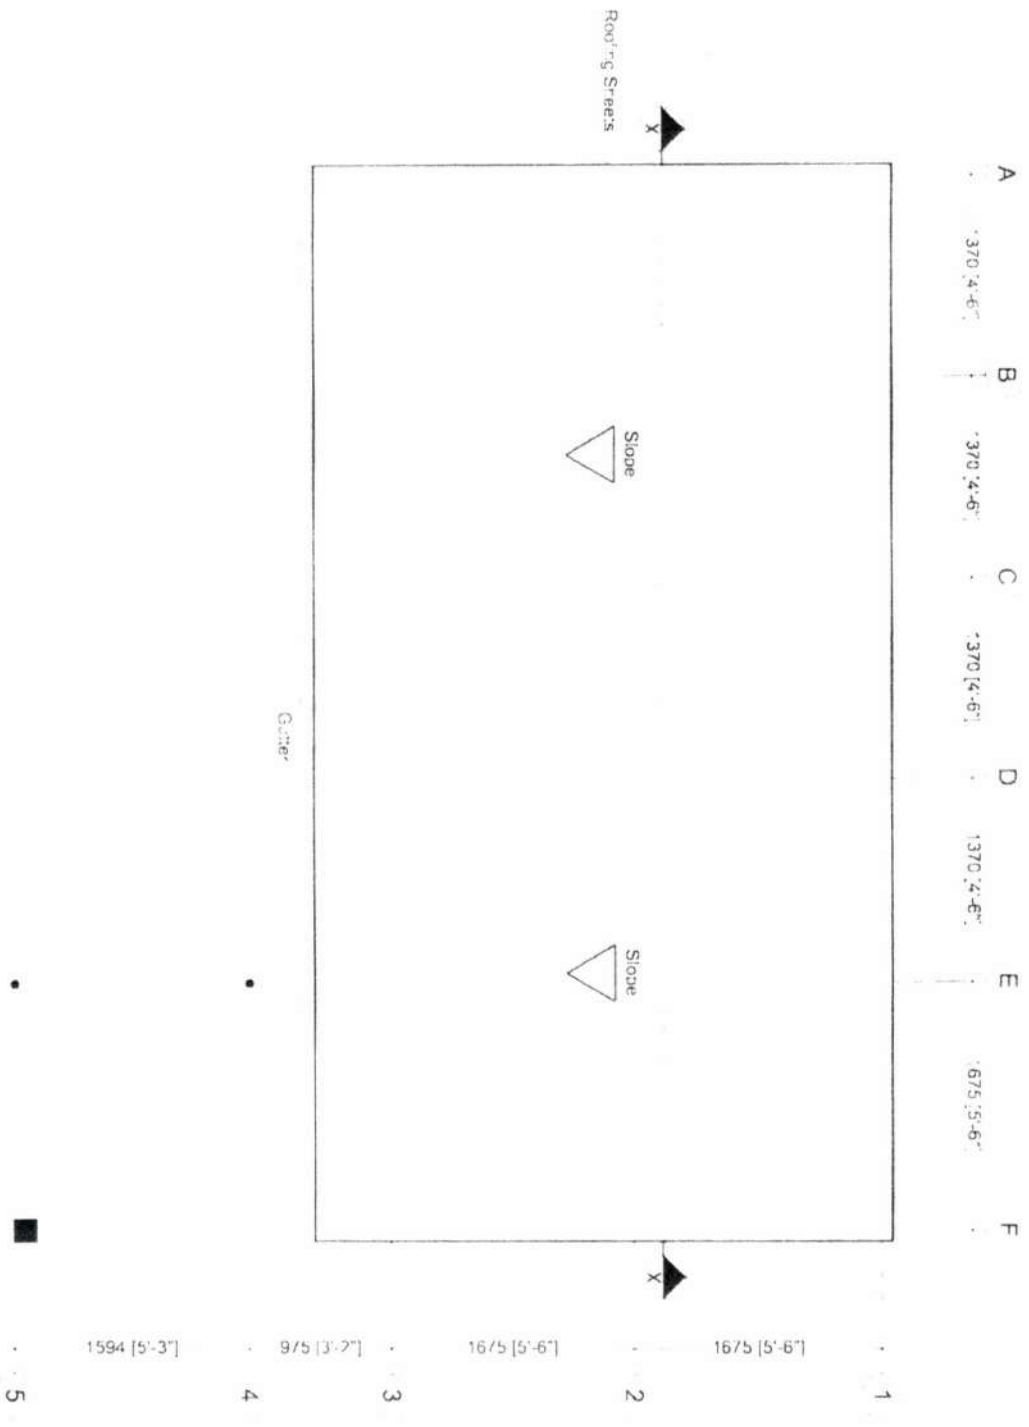


HULHUMALE CEMETERY TOILETS	
ARCHITECT	ALI WAHEED
DATE	8TH JULY 2022
DRAWINGS PAGE NO	04



11/11/2021

SECTIONAL ELEVATION X - X

SCALE 1:50

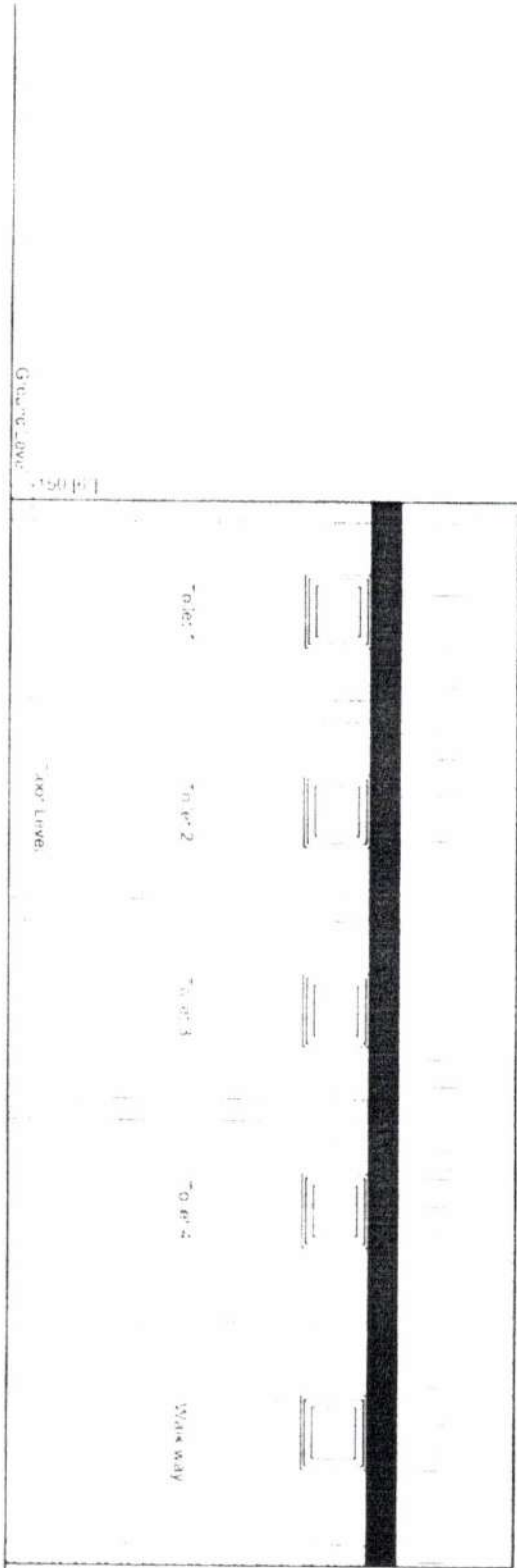

FLUORESCENT LIGHT

GRAB BAR

TOILET LINEN

450 (1'-6")

2700 (8'-10")

800 (2'-7")


HULHUMALE CEMETERY TOILETS
ARCHITECT: ALI WAHEED
DATE: 8 TH JULY 2021
DRAWINGS PAGE NO. 06



011
 012
FRONT ELEVATION A

SCALE 1:50

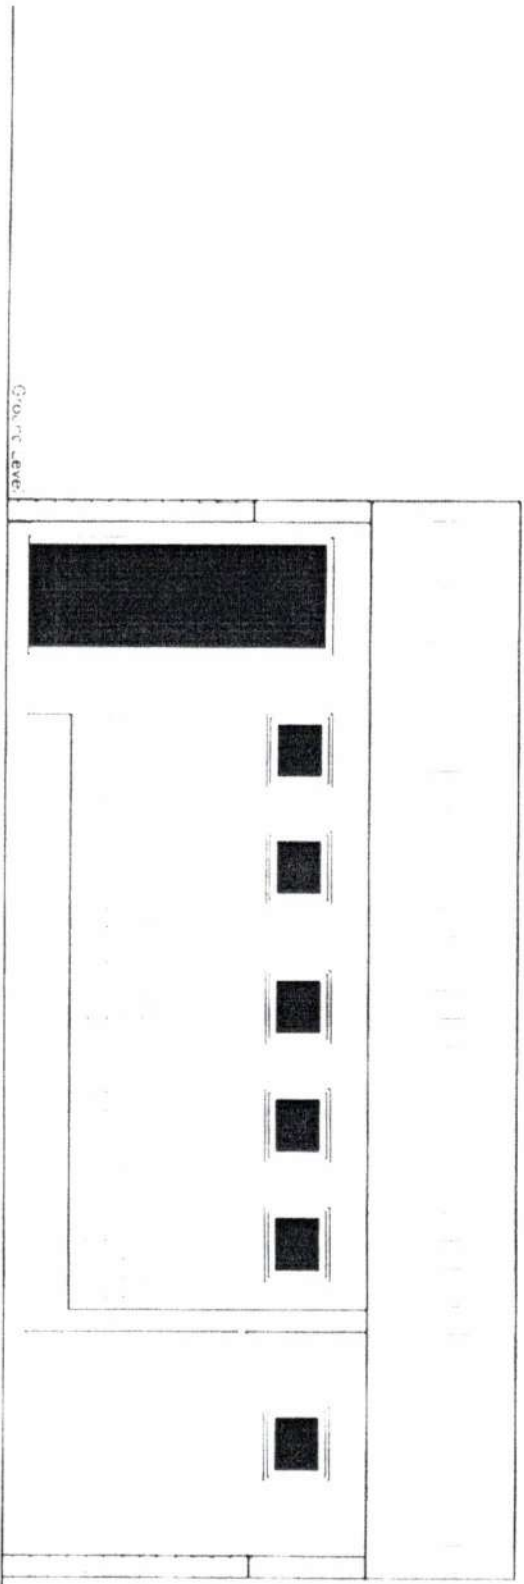


450 [1' 6"]

2500 [8' 2"]

1000 [3' 3"]

HULHUMALE
CEMETERY TOILETS
ARCHITECT: ALI WAHEED
DATE: 8TH JULY 2027
DRAWINGS PAGE NO: 05

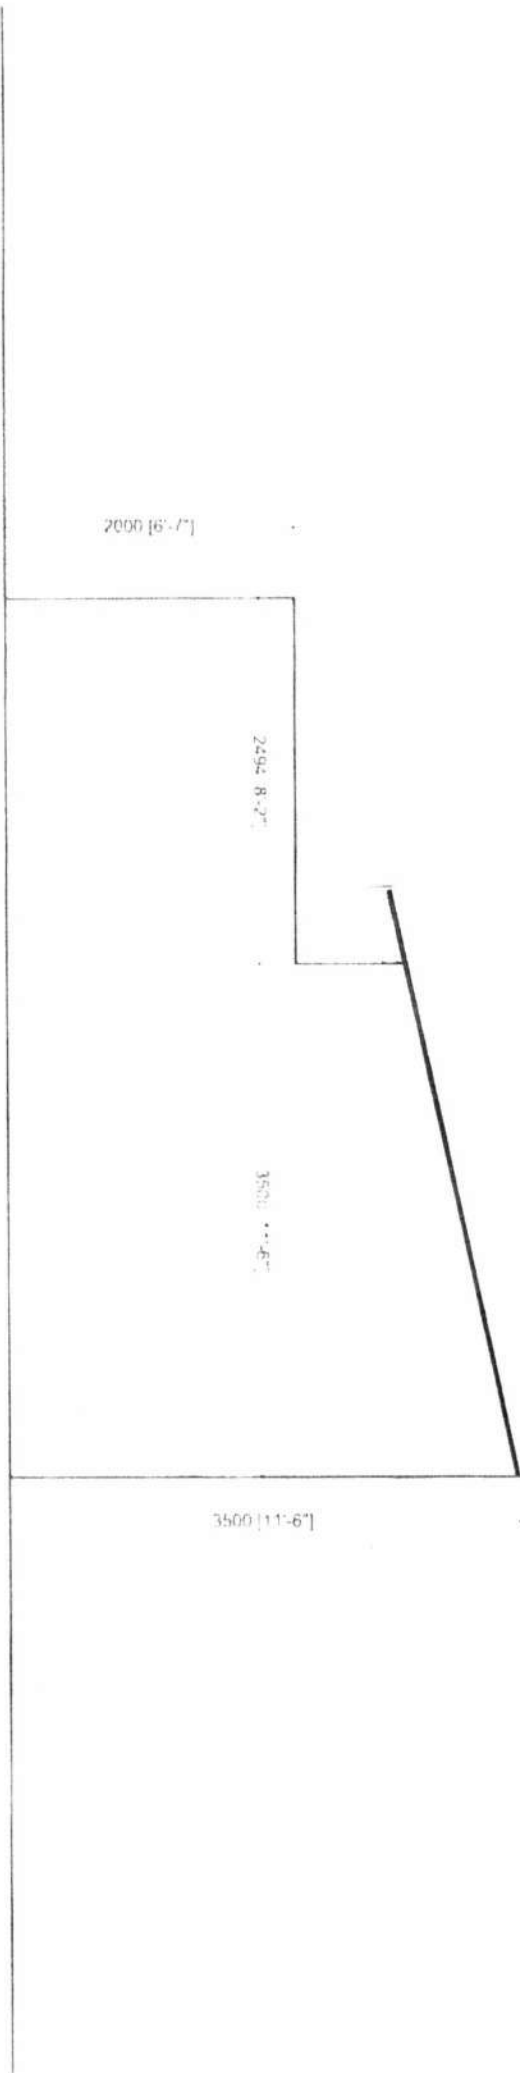

SIDE ELEVATION B
SCALE 1:50

HULHUMALE CEMETERY TOILETS
ARCHITECT: AL WAHEED DATE: 8 TH JULY 2024 DRAWINGS PAGE NO: 07




D1 OPENABLE TOILET DOOR
 COLOUR CLIENT CHOICE
 REMARKS ALUMINIUM FRAME & ALUMINIUM DOOR

AREA 1.4

D2 OPENABLE TOILET DOOR
 COLOUR CLIENT CHOICE
 REMARKS ALUMINIUM FRAME & ALUMINIUM DOOR

AREA 1.2

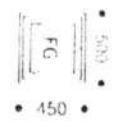

V1 OPENABLE VENT DOOR
 COLOUR CLIENT CHOICE
 REMARKS ALUMINIUM FRAME VENT WINDOW WITH FROSTED GLASS/ OPENS OUT

AREA 0.78

DOOR WINDOW SCHEDULE
 SCALE 1:50

NOTE:

- ALL DOORS AND WINDOW FRAMES TO BE CHECKED ON SITE BEFORE FABRICATION
- ALL AREAS ARE GIVEN IN SQUARE METERS
- REFER TO FLOOR PLANS FOR SWINGS


- FX** FIXED GLASS
- FG** FROSTED GLASS
- AB** ALUMINIUM BLADES
- CG** CLEAR GLASS
- TB** TIMBER BARS



**HULHUMALE
 CEMETERY TOILETS**

ARCHITECT: ALI WAHEDI
 DATE: 8TH JULY 2024
 DRAWINGS PAGE NO: 13

A .370 [4'-6"] B .370 [4'-6"] C .370 [4'-6"] D 1370 [4'-6"] E 1675 [5'-6"] F

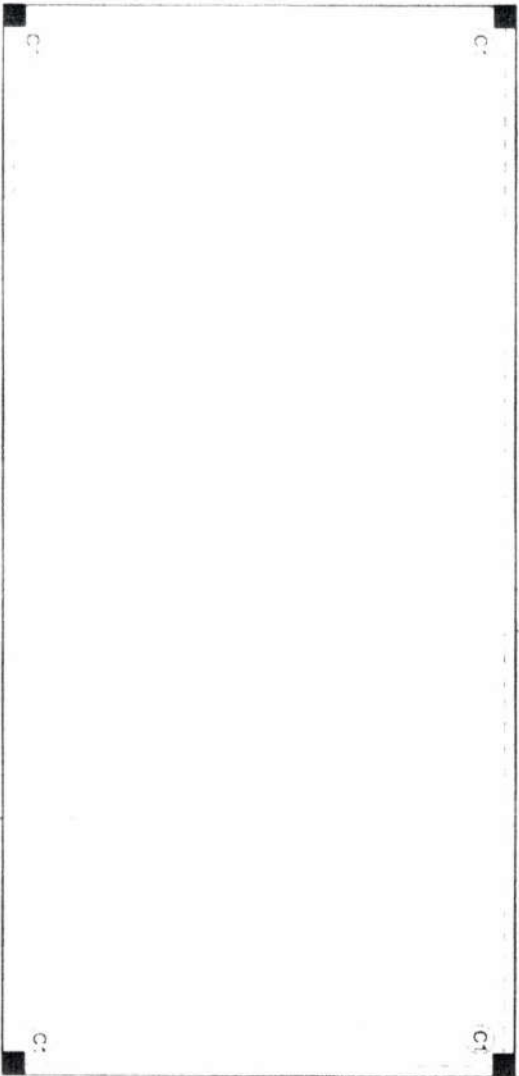



1 1675 [5'-6"]
 2 1675 [5'-6"]
 3 9/5 [3'-2"]
 4 9/5 [3'-2"]
 5 1594 [5'-3"]

COLUMNS PLAN

SCALE 1:50

HULHUMALE
 CEMETERY TOILETS
 ARCHITECT: ALI WAHEED
 DATE: 8TH JULY 2024
 DRAWINGS PAGE NO. 09




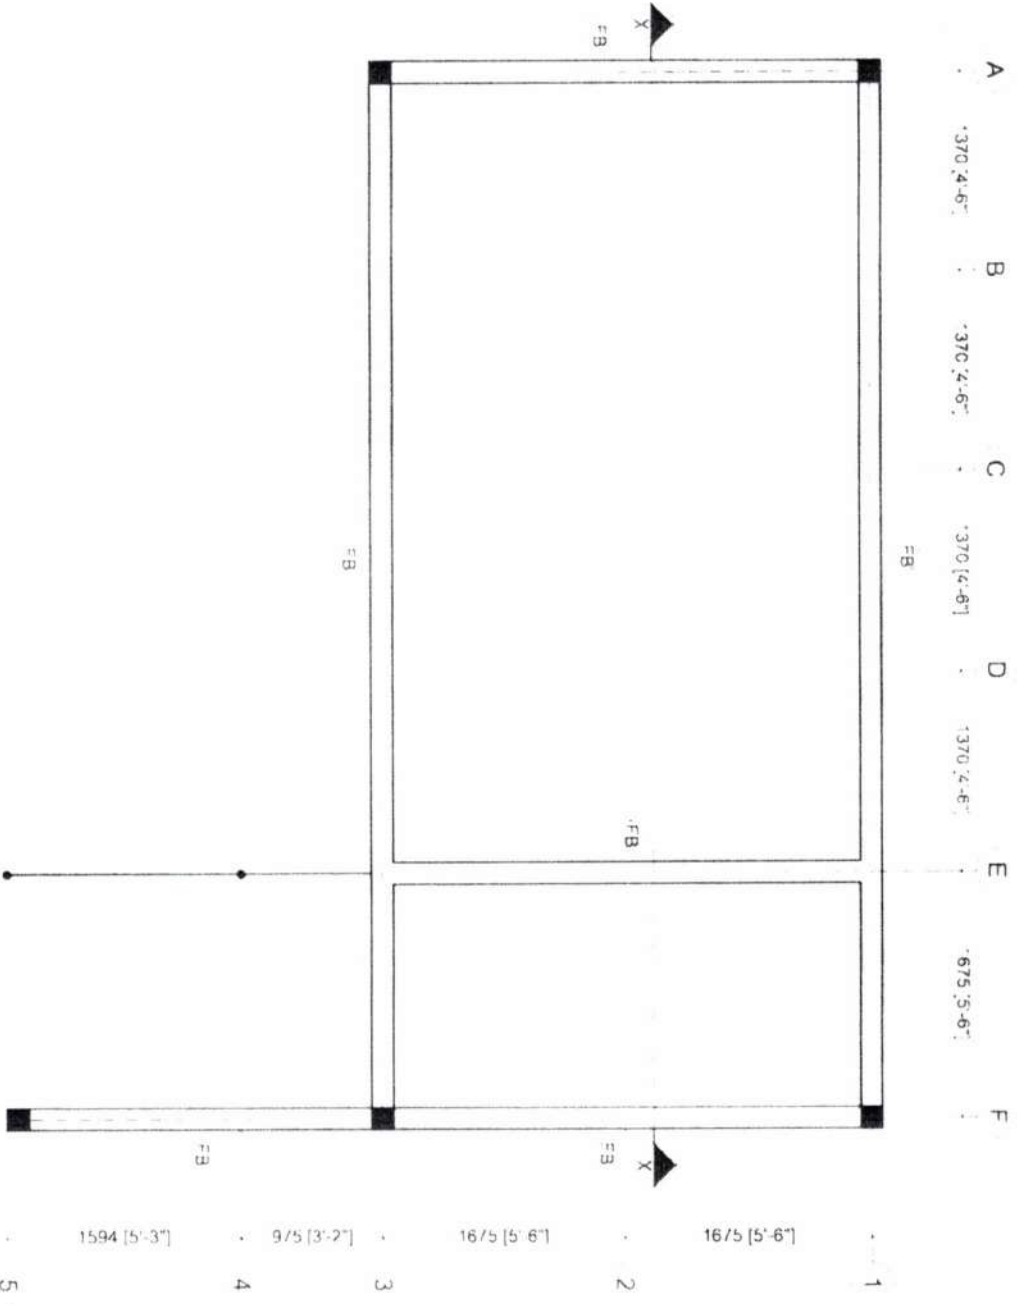 

FOUNDATION PLAN
SCALE 1:50

**HULHUMALE
CEMETERY TOILETS**

ARCHITECT: ALI WAHEED
DATE: 8TH JULY 2022
DRAWINGS PAGE NO. 08

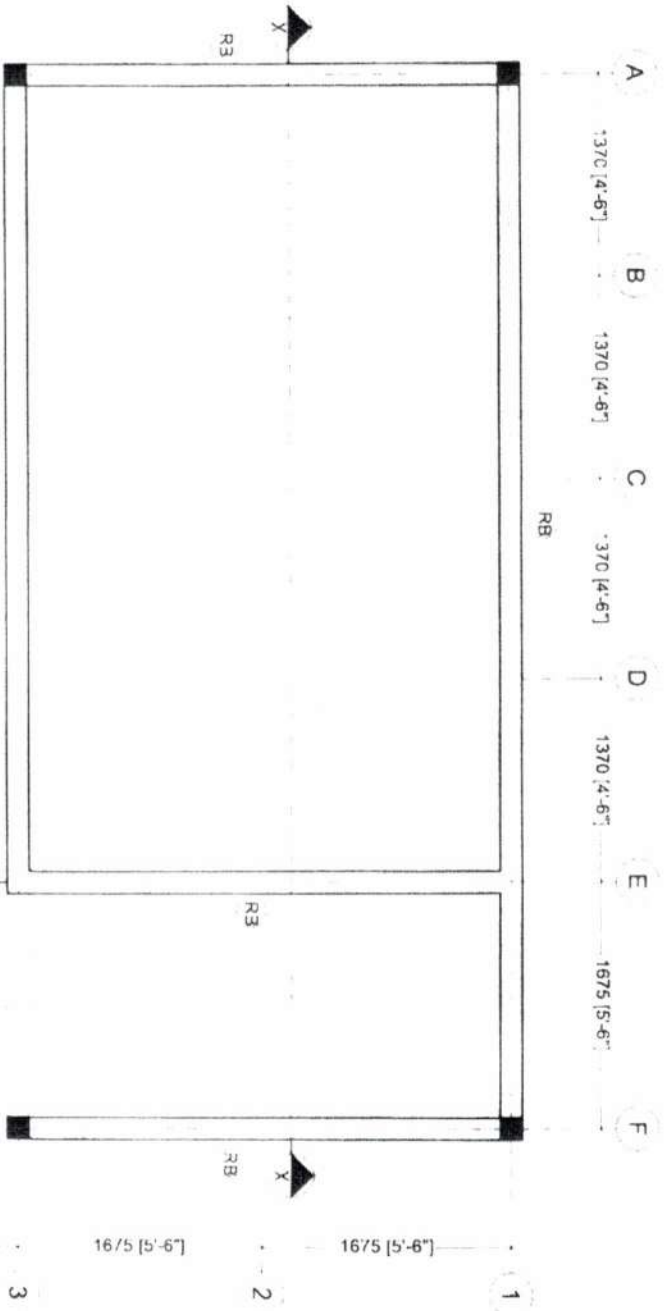

ROOF BEAMS PLAN
SCALE 1:50




HULHUMALE
CEMETERY TOILETS
ARCHITECT ALI WAHEED
DATE 8TH JULY 2022
DRAWINGS PAGE NO. 3




HULHUMALE
 CEMETERY TOILETS
 ARCHITECT: ALI WAHEED
 DATE: 8TH JULY 2021
 DRAWINGS PAGE NO: 11

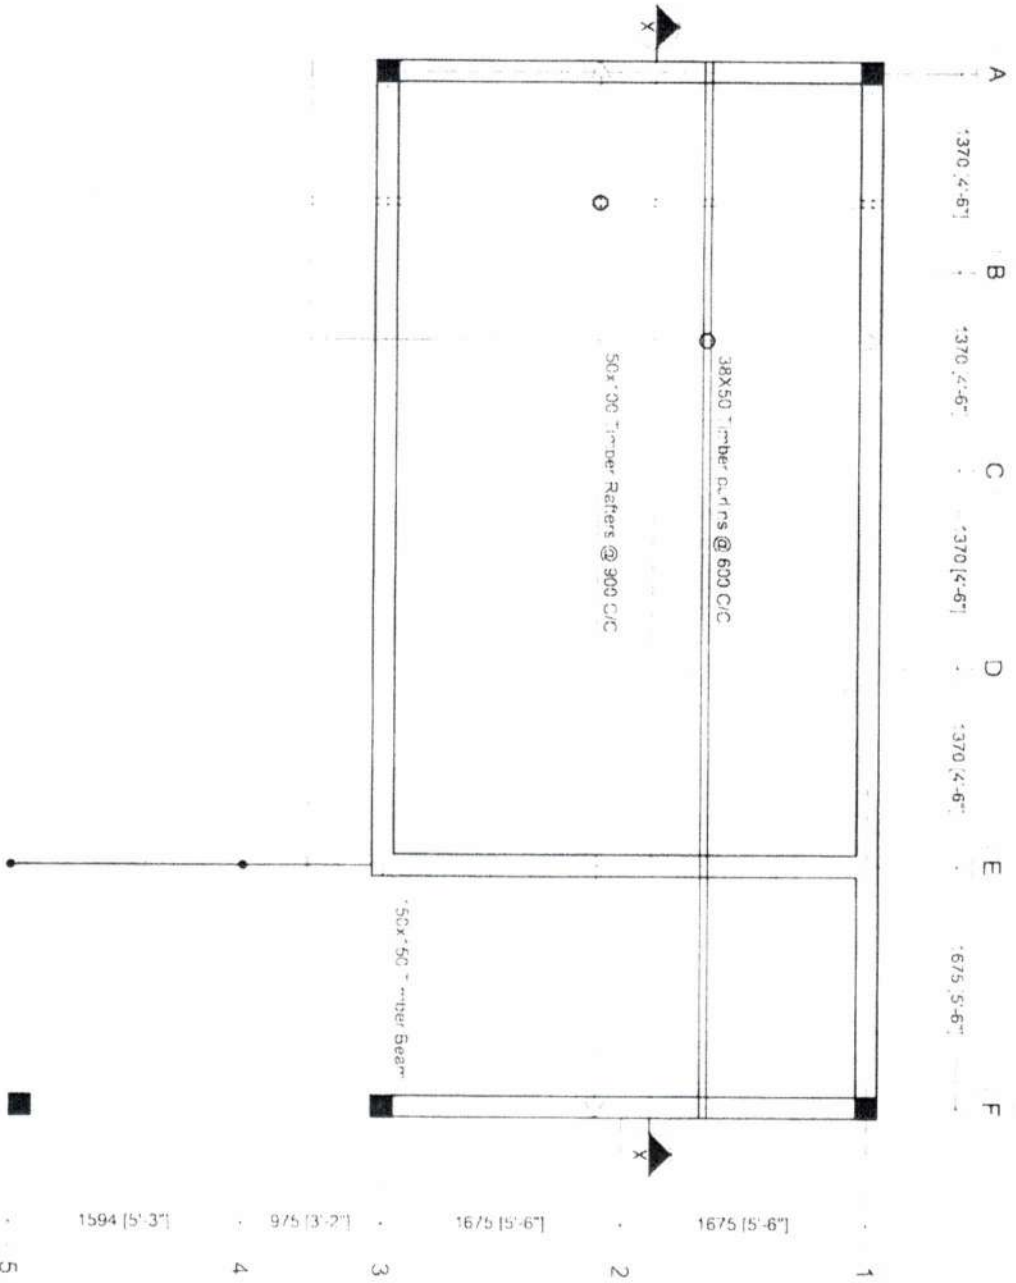


ROOF FRAMING PLAN

SCALE 1:50

HULHUMALE
CEMETERY TOILETS


ARCHITECT: ALI WAHEED
 DATE: 8TH JULY 2021
 DRAWINGS PAGE NO: 11

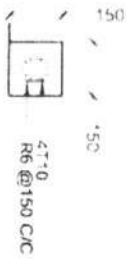

(To be cast Monolithically to walls)




(50mm GI Pipe)

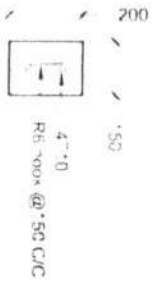

23

(To be cast Monolithically to walls)

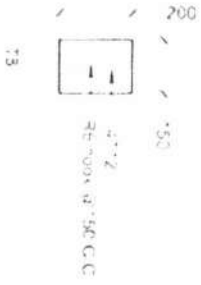

23

STRUCTURAL DETAILS

SCALE 1:20

HULHUMALE
CEMETERY TOILETS
ARCHITECT: ALI WAHEED
DATE: 8TH JULY 2022
DRAWINGS PAGE NO: 2