


SECTION YY

SCALE 1:100

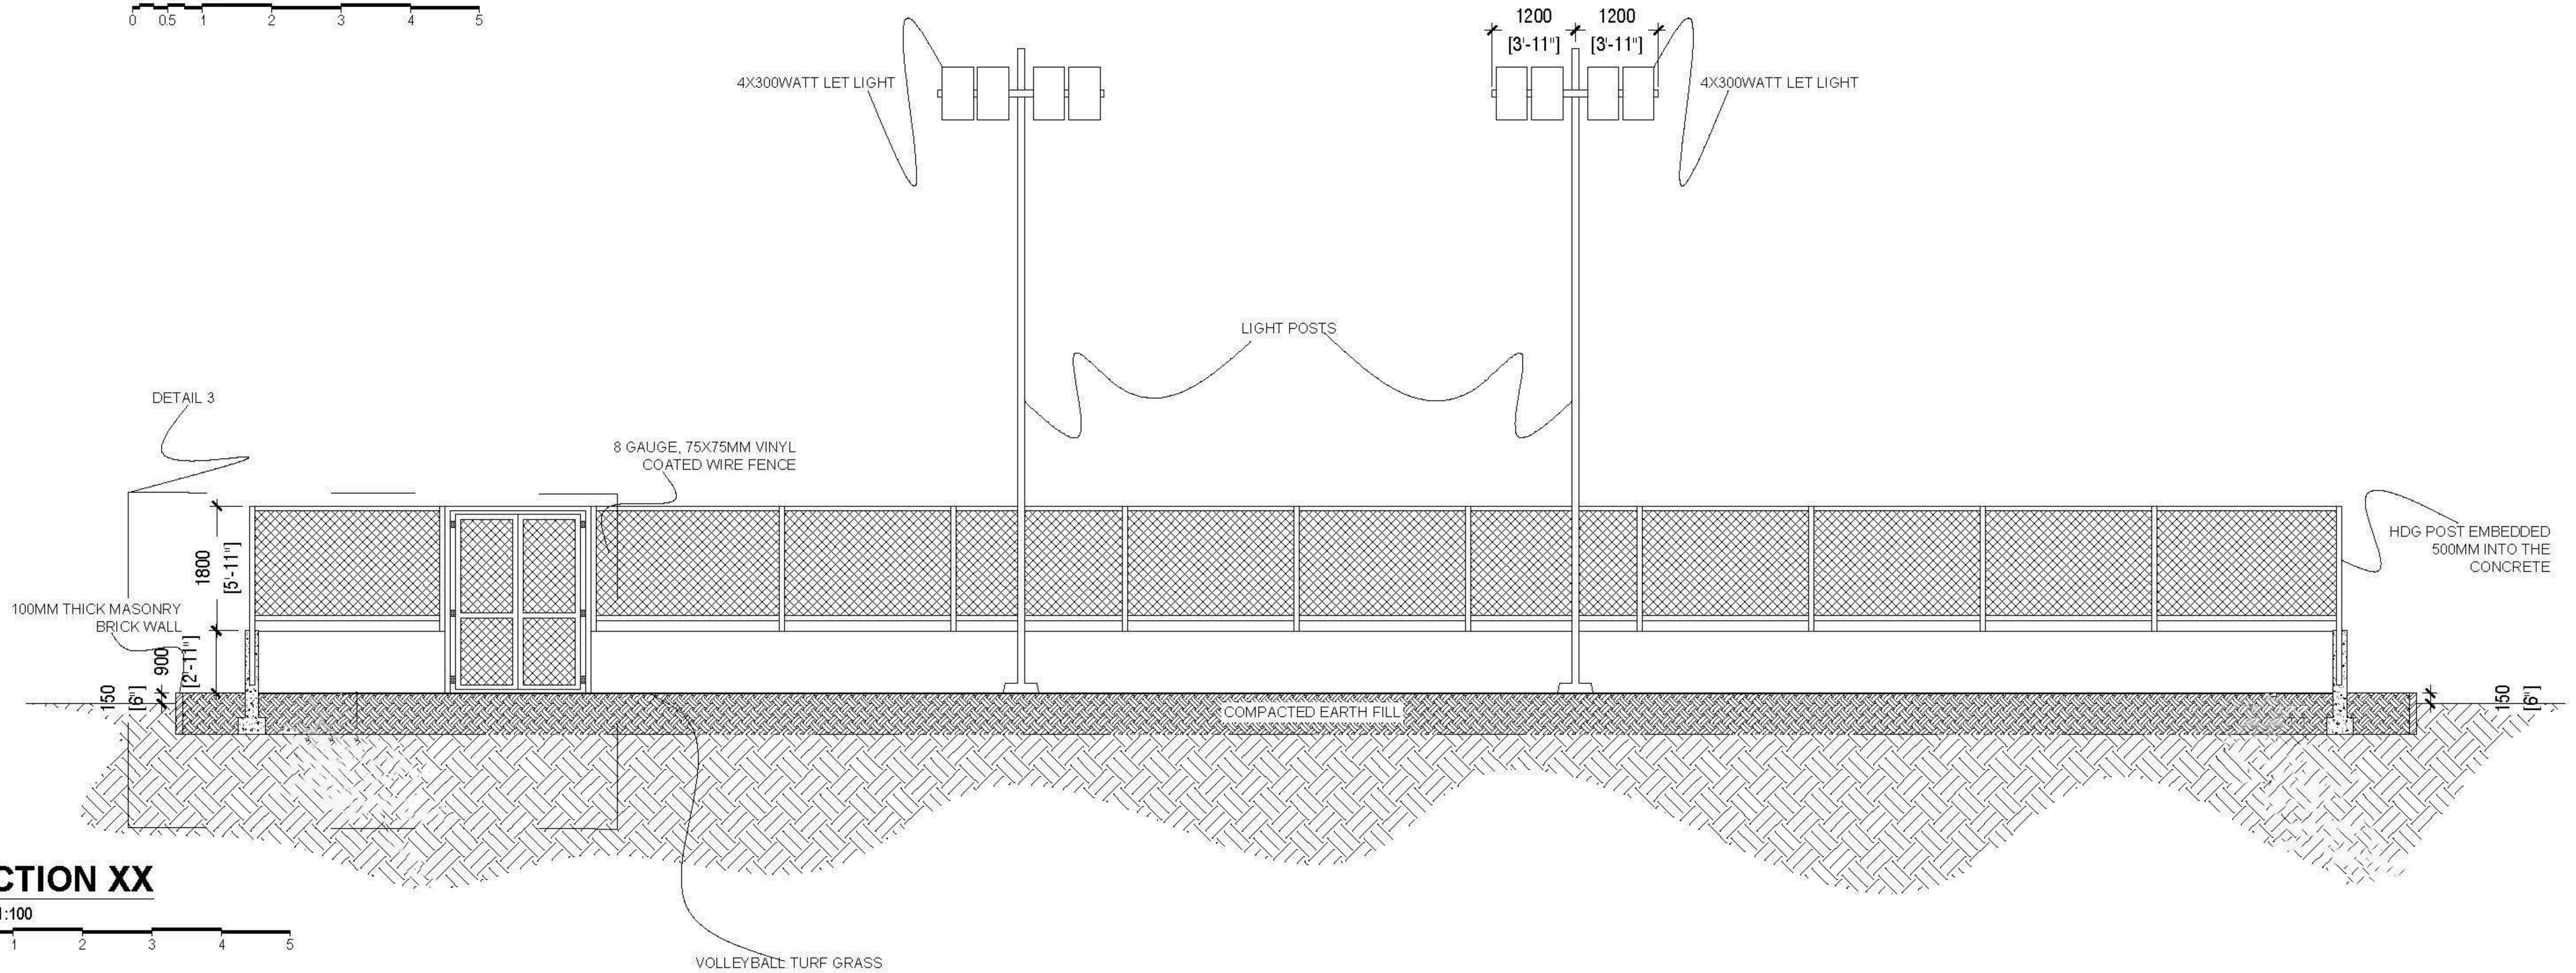

SECTION XX

SCALE 1:100



PROJECT: VOLLEYBALL COURT	ARCHITECTURAL DESIGN	DWG NO:
CLIENT: RANEY	DRAFTED BY: - ABDULLA ANEEL	A - 02/06
DATE: MAY 2021		
DO NOT SCALE THE DRAWING		