




LEGEND

- 1- CORPORATE AFFAIRS DEPARTMENT - CAD
- 2- RESEARCH AND MONITORING - RMD
- 3- ADVOCACY DEPARTMENT - AD
- 4- LEGAL AND POLICY DEPARTMENT - LPD
- 5- NATIONAL PREVENTING MECHANISM - NPM
- 6- COMMISSIONERS BUREAU - CB
- 7- INVESTIGATION DEPARTMENT - ID

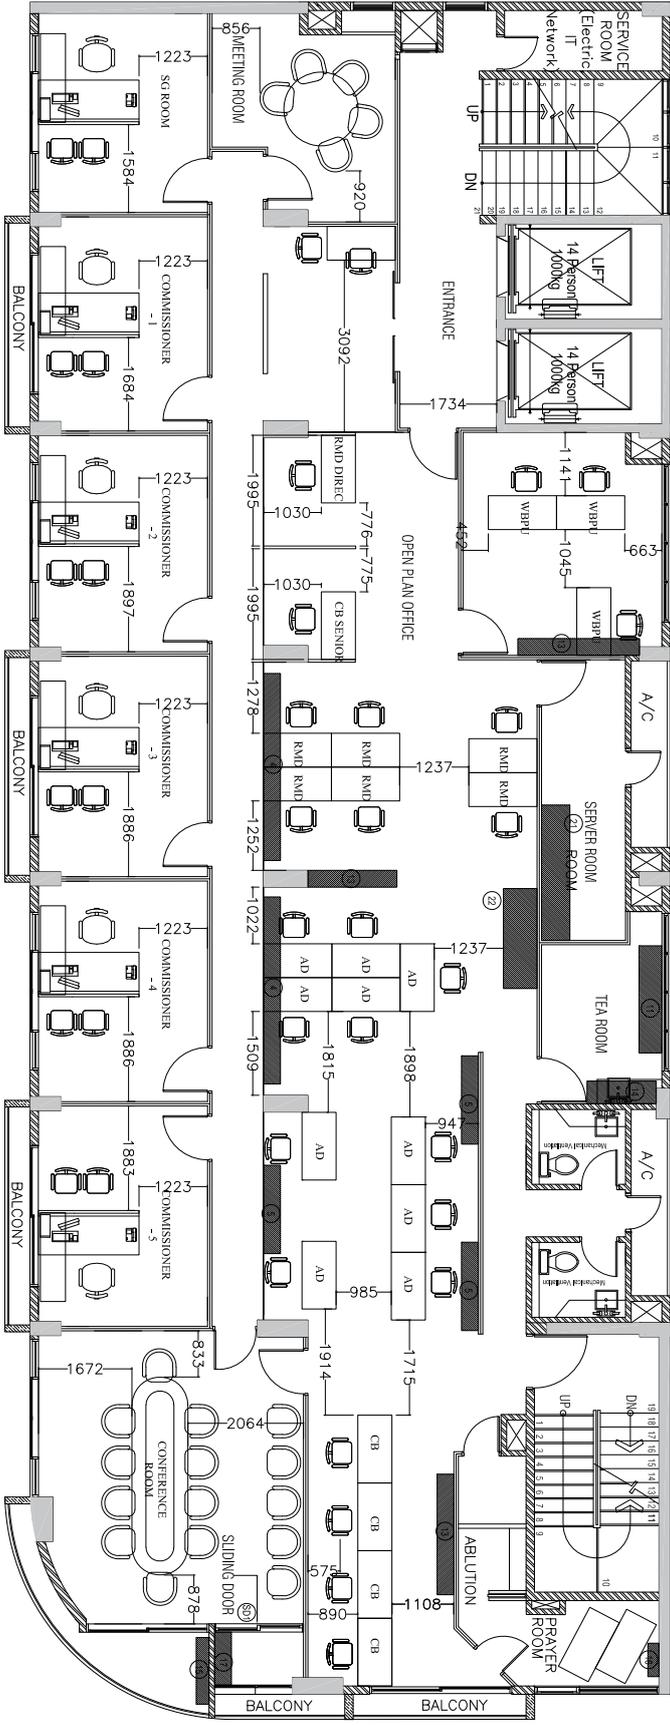

LEGEND

- 1- CORPORATE AFFAIRS DEPARTMENT - CAD
- 2- RESEARCH AND MONITORING - RMD
- 3- ADVOCACY DEPARTMENT - AD
- 4- LEGAL AND POLICY DEPARTMENT - LPD
- 5- NATIONAL PREVENTING MECHANISM - NPM
- 6- COMMISSIONERS BUREAU - CB
- 7- INVESTIGATION DEPARTMENT - ID

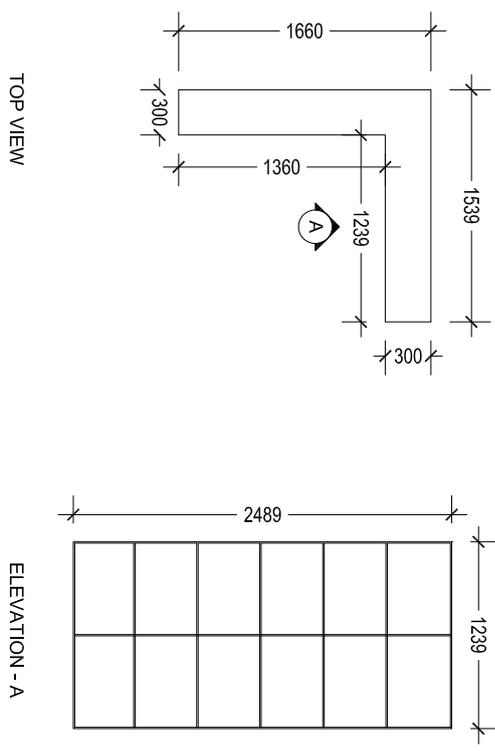
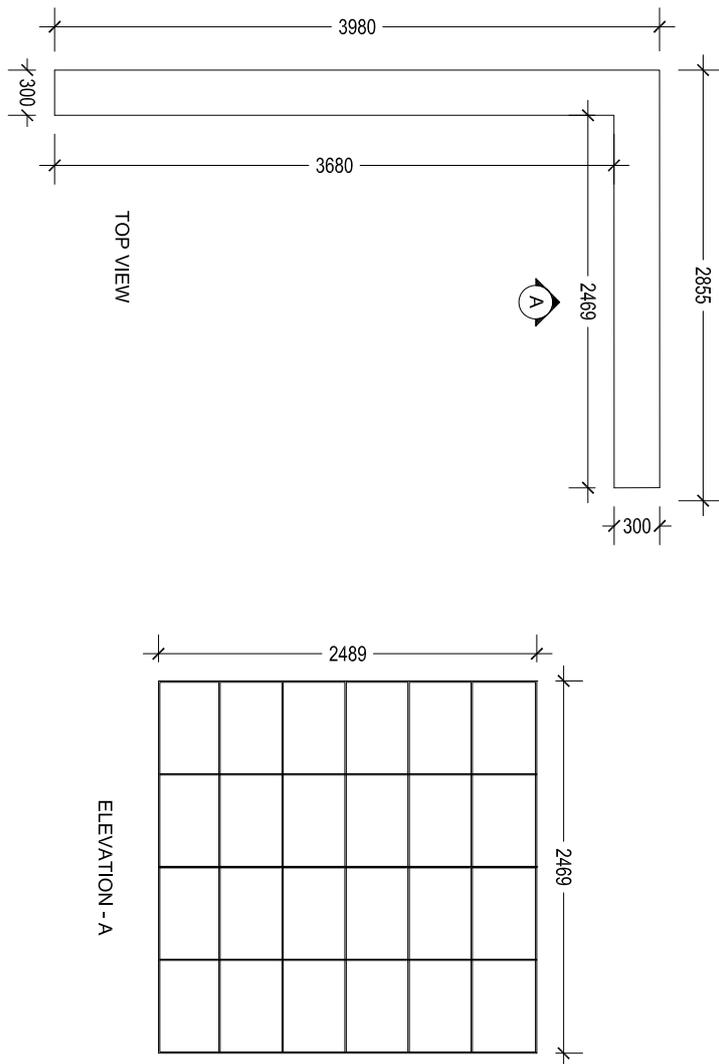
QUANTITY		
<p style="text-align: center;">TYPE 1</p> 	1	<p style="text-align: center;">TYPE 2</p> 

TYPE 1 & 2



SCALE 1:50

- NOTES:
- ALL DIMENSIONS TO BE CHECKED ON SITE PRIOR TO FABRICATION
 - ALL FILING CABINETS VIEWED FROM EXTERIOR
 - FOR THE LOCATION OF THE FILING CABINET REFER TO FLOOR PLANS
 - 9MM THK. CUPBOARD MATERIALS TO BE USED WITH OFF WHITE FINISH

TYPE 3

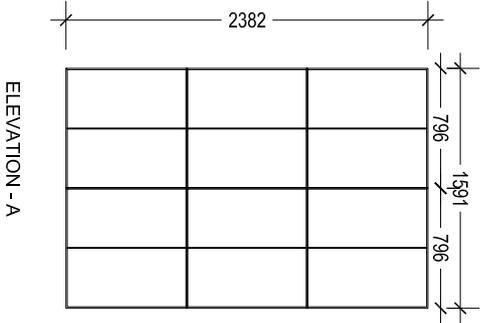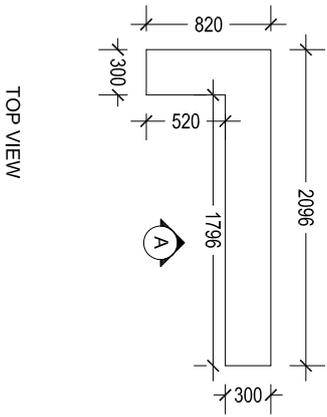

TYPE 4

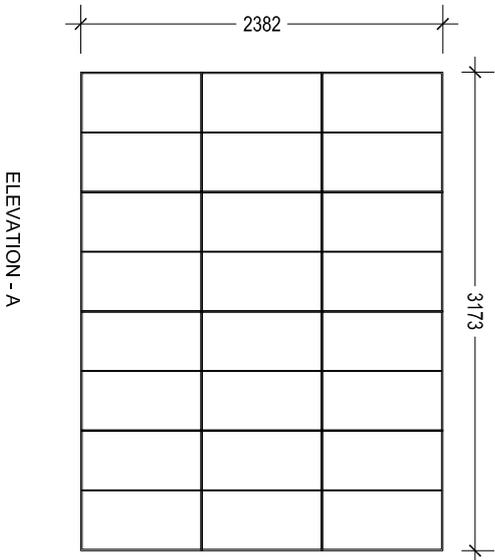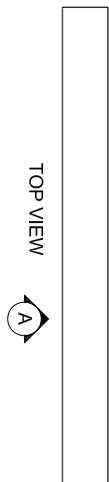

QUANTITY

2

3



TYPE 3 & 4

SCALE 1:50



NOTES:

- ALL DIMENSIONS TO BE CHECKED ON SITE PRIOR TO FABRICATION
- ALL FILING CABINETS VIEWED FROM EXTERIOR
- FOR THE LOCATION OF THE FILING CABINET REFER TO FLOOR PLANS
- 9MM THK. CUPBOARD MATERIALS TO BE USED WITH OFF WHITE FINISH

TYPE 5

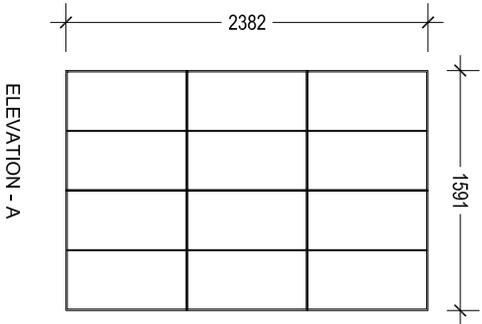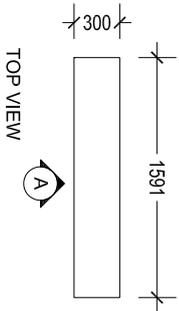

TYPE 6

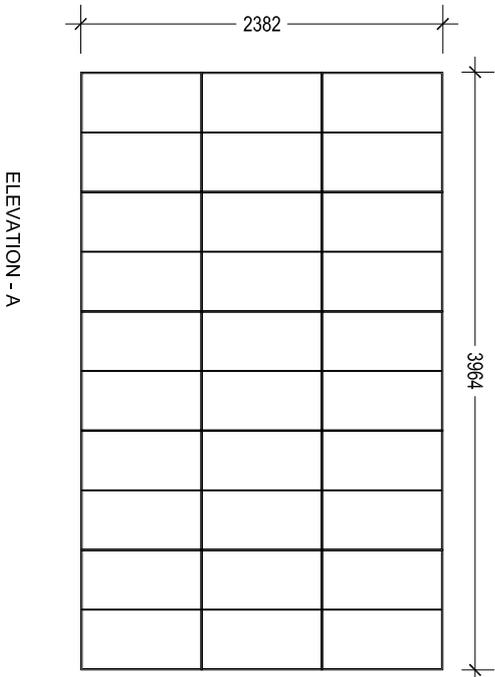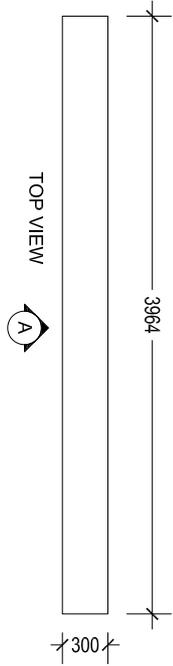

QUANTITY

5

2



TYPE 5 & 6

SCALE 1:50

NOTES:

- ALL DIMENSIONS TO BE CHECKED ON SITE PRIOR TO FABRICATION
- ALL FILING CABINETS VIEWED FROM EXTERIOR
- FOR THE LOCATION OF THE FILING CABINET REFER TO FLOOR PLANS
- 9MM THK. CUPBOARD MATERIALS TO BE USED WITH OFF WHITE FINISH

TYPE 7

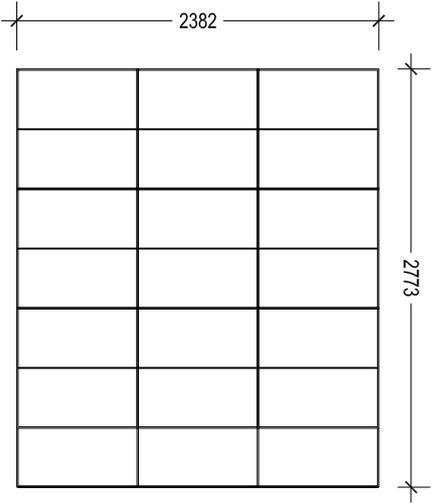
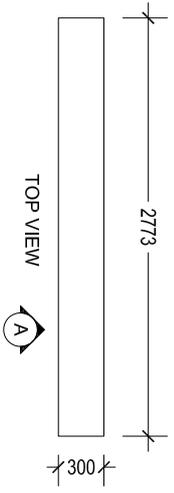


ELEVATION - A

QUANTITY

1

TYPE 8

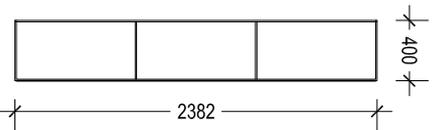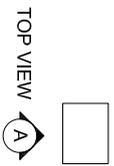

1



TYPE 7 & 8

SCALE 1:50



NOTES:

- ALL DIMENSIONS TO BE CHECKED ON SITE PRIOR TO FABRICATION
- ALL FILING CABINETS VIEWED FROM EXTERIOR
- FOR THE LOCATION OF THE FILING CABINET REFER TO FLOOR PLANS
- 9MM THK. CUPBOARD MATERIALS TO BE USED WITH OFF WHITE FINISH

TYPE 9

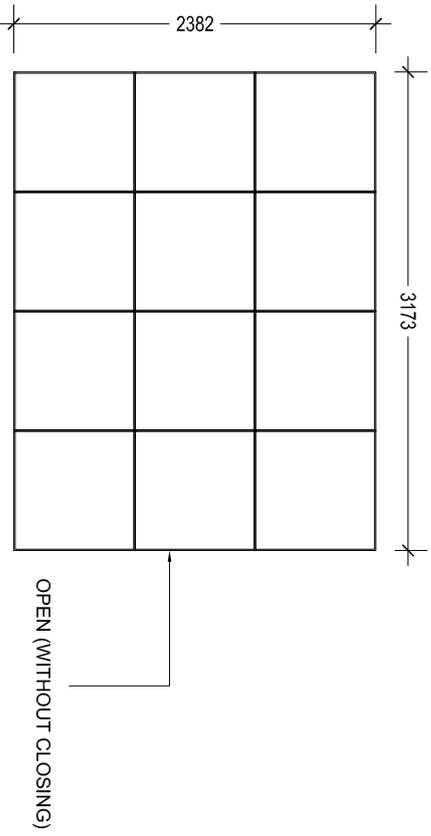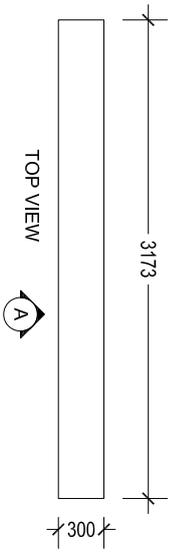

TYPE 10

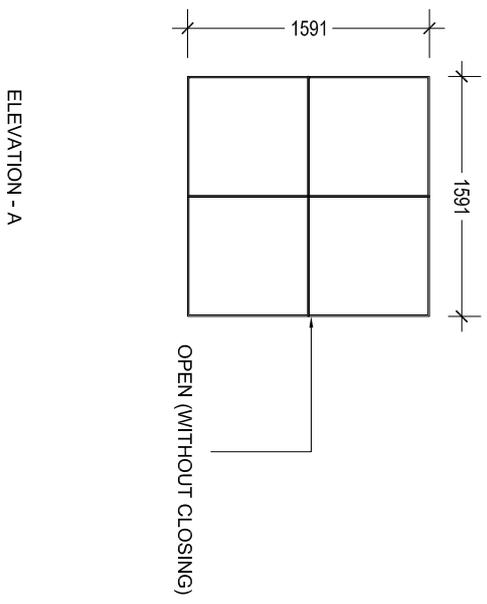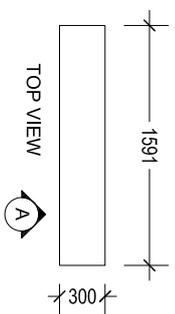



QUANTITY	
1	
1	

TYPE 9 & 10

SCALE 1:50

- NOTES:
- ALL DIMENSIONS TO BE CHECKED ON SITE PRIOR TO FABRICATION
 - ALL FILING CABINETS VIEWED FROM EXTERIOR
 - FOR THE LOCATION OF THE FILING CABINET REFER TO FLOOR PLANS
 - 9MM THK. CUPBOARD MATERIALS TO BE USED WITH OFF WHITE FINISH



TYPE 11

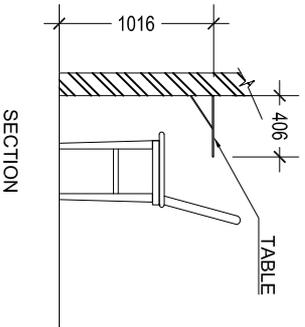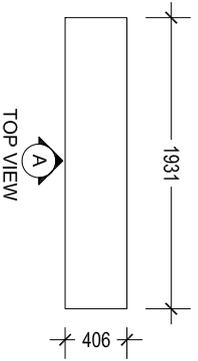

QUANTITY

1

TYPE 12

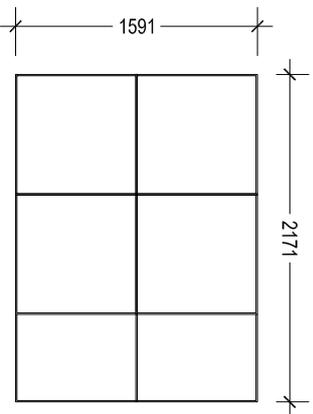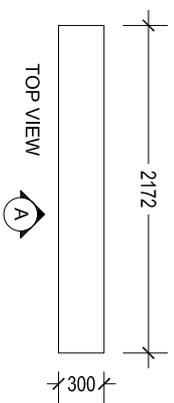

1



TYPE 11 & 12

SCALE 1:50

NOTES:



- ALL DIMENSIONS TO BE CHECKED ON SITE PRIOR TO FABRICATION
- ALL FILING CABINETS VIEWED FROM EXTERIOR
- FOR THE LOCATION OF THE FILING CABINET REFER TO FLOOR PLANS
- 9MM THK. CUPBOARD MATERIALS TO BE USED WITH OFF WHITE FINISH

TYPE 13

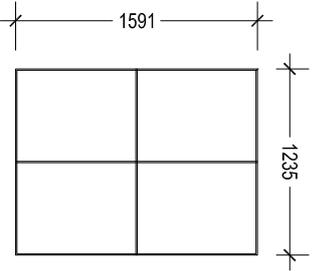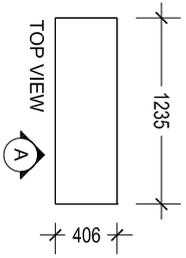

ELEVATION - A

TYPE 14

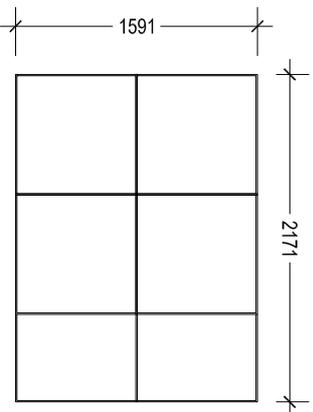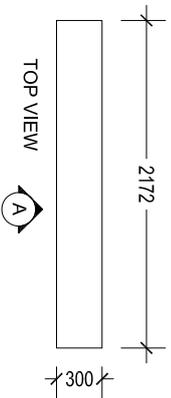

ELEVATION - A

QUANTITY

3

1



TYPE 13 & 14

SCALE 1:50

NOTES:

- ALL DIMENSIONS TO BE CHECKED ON SITE PRIOR TO FABRICATION
- ALL FILING CABINETS VIEWED FROM EXTERIOR
- FOR THE LOCATION OF THE FILING CABINET REFER TO FLOOR PLANS
- 9MM THK. CUPBOARD MATERIALS TO BE USED WITH OFF WHITE FINISH



TYPE 15

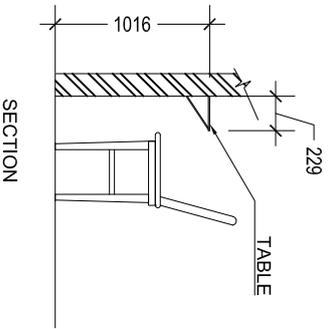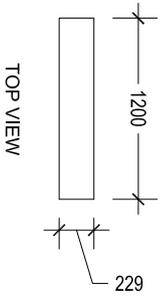

QUANTITY

1

TYPE 16

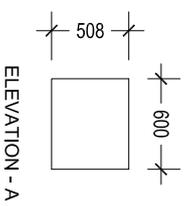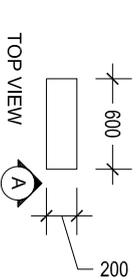

1



TYPE 15 & 16

SCALE 1:50

NOTES:

- ALL DIMENSIONS TO BE CHECKED ON SITE PRIOR TO FABRICATION
- ALL FILING CABINETS VIEWED FROM EXTERIOR
- FOR THE LOCATION OF THE FILING CABINET REFER TO FLOOR PLANS
- 9MM THK. CUPBOARD MATERIALS TO BE USED WITH OFF WHITE FINISH

TYPE 17

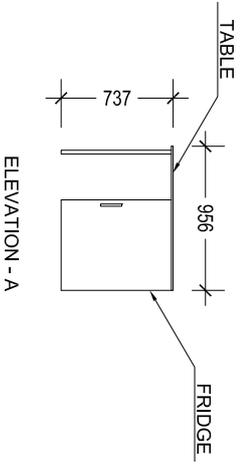
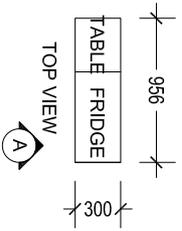


QUANTITY

1

TYPE 18

SD1

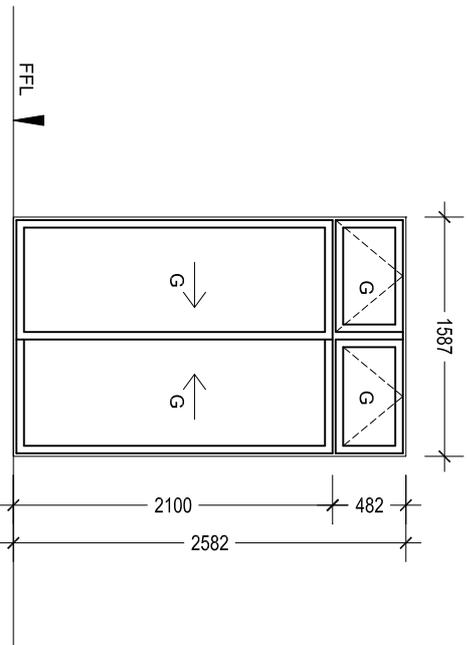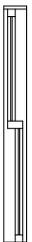

ALUMINIUM
1934 X 2582

1



TYPE 17 & 18

SCALE 1:50

NOTES:

- ALL DIMENSIONS TO BE CHECKED ON SITE PRIOR TO FABRICATION
- ALL FILING CABINETS VIEWED FROM EXTERIOR
- FOR THE LOCATION OF THE FILING CABINET REFER TO FLOOR PLANS
- 9MM THK. CUPBOARD MATERIALS TO BE USED WITH OFF WHITE FINISH



TYPE 19

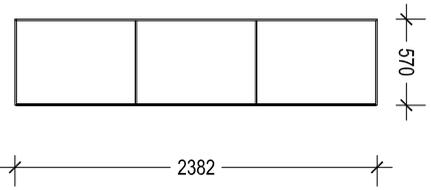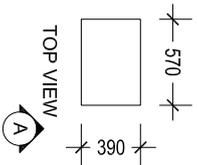

QUANTITY

1

TYPE 20

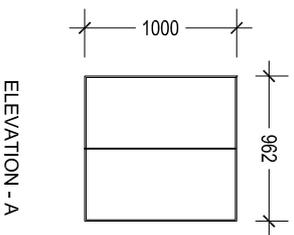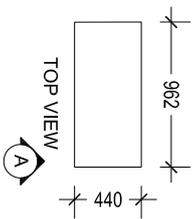

1



TYPE 19 & 20

SCALE 1:50



NOTES:

- ALL DIMENSIONS TO BE CHECKED ON SITE PRIOR TO FABRICATION
- ALL FILING CABINETS VIEWED FROM EXTERIOR
- FOR THE LOCATION OF THE FILING CABINET REFER TO FLOOR PLANS
- 9MM THK. CUPBOARD MATERIALS TO BE USED WITH OFF WHITE FINISH

TYPE 21

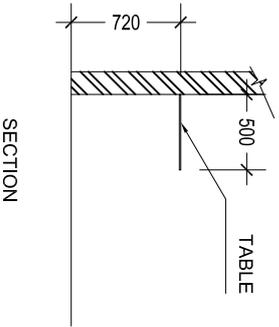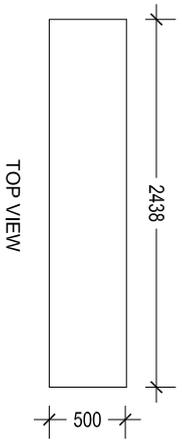

TYPE 22

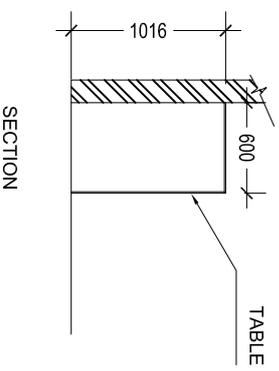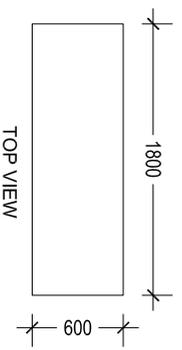

QUANTITY

1

TYPE 21 & 22

SCALE 1:50

- NOTES:
- ALL DIMENSIONS TO BE CHECKED ON SITE PRIOR TO FABRICATION
 - ALL FILING CABINETS VIEWED FROM EXTERIOR
 - FOR THE LOCATION OF THE FILING CABINET REFER TO FLOOR PLANS
 - 9MM THK. CUPBOARD MATERIALS TO BE USED WITH OFF WHITE FINISH