


PROJECT: MINISTRY OF HEALTH (FINANCE DEPARTMENT)

DRAWN BY: MARIYAM DHAHSHA

DATE: 22/4/2021

DRAWING TITLE: BASIC ZONING

SCALE: 1:50

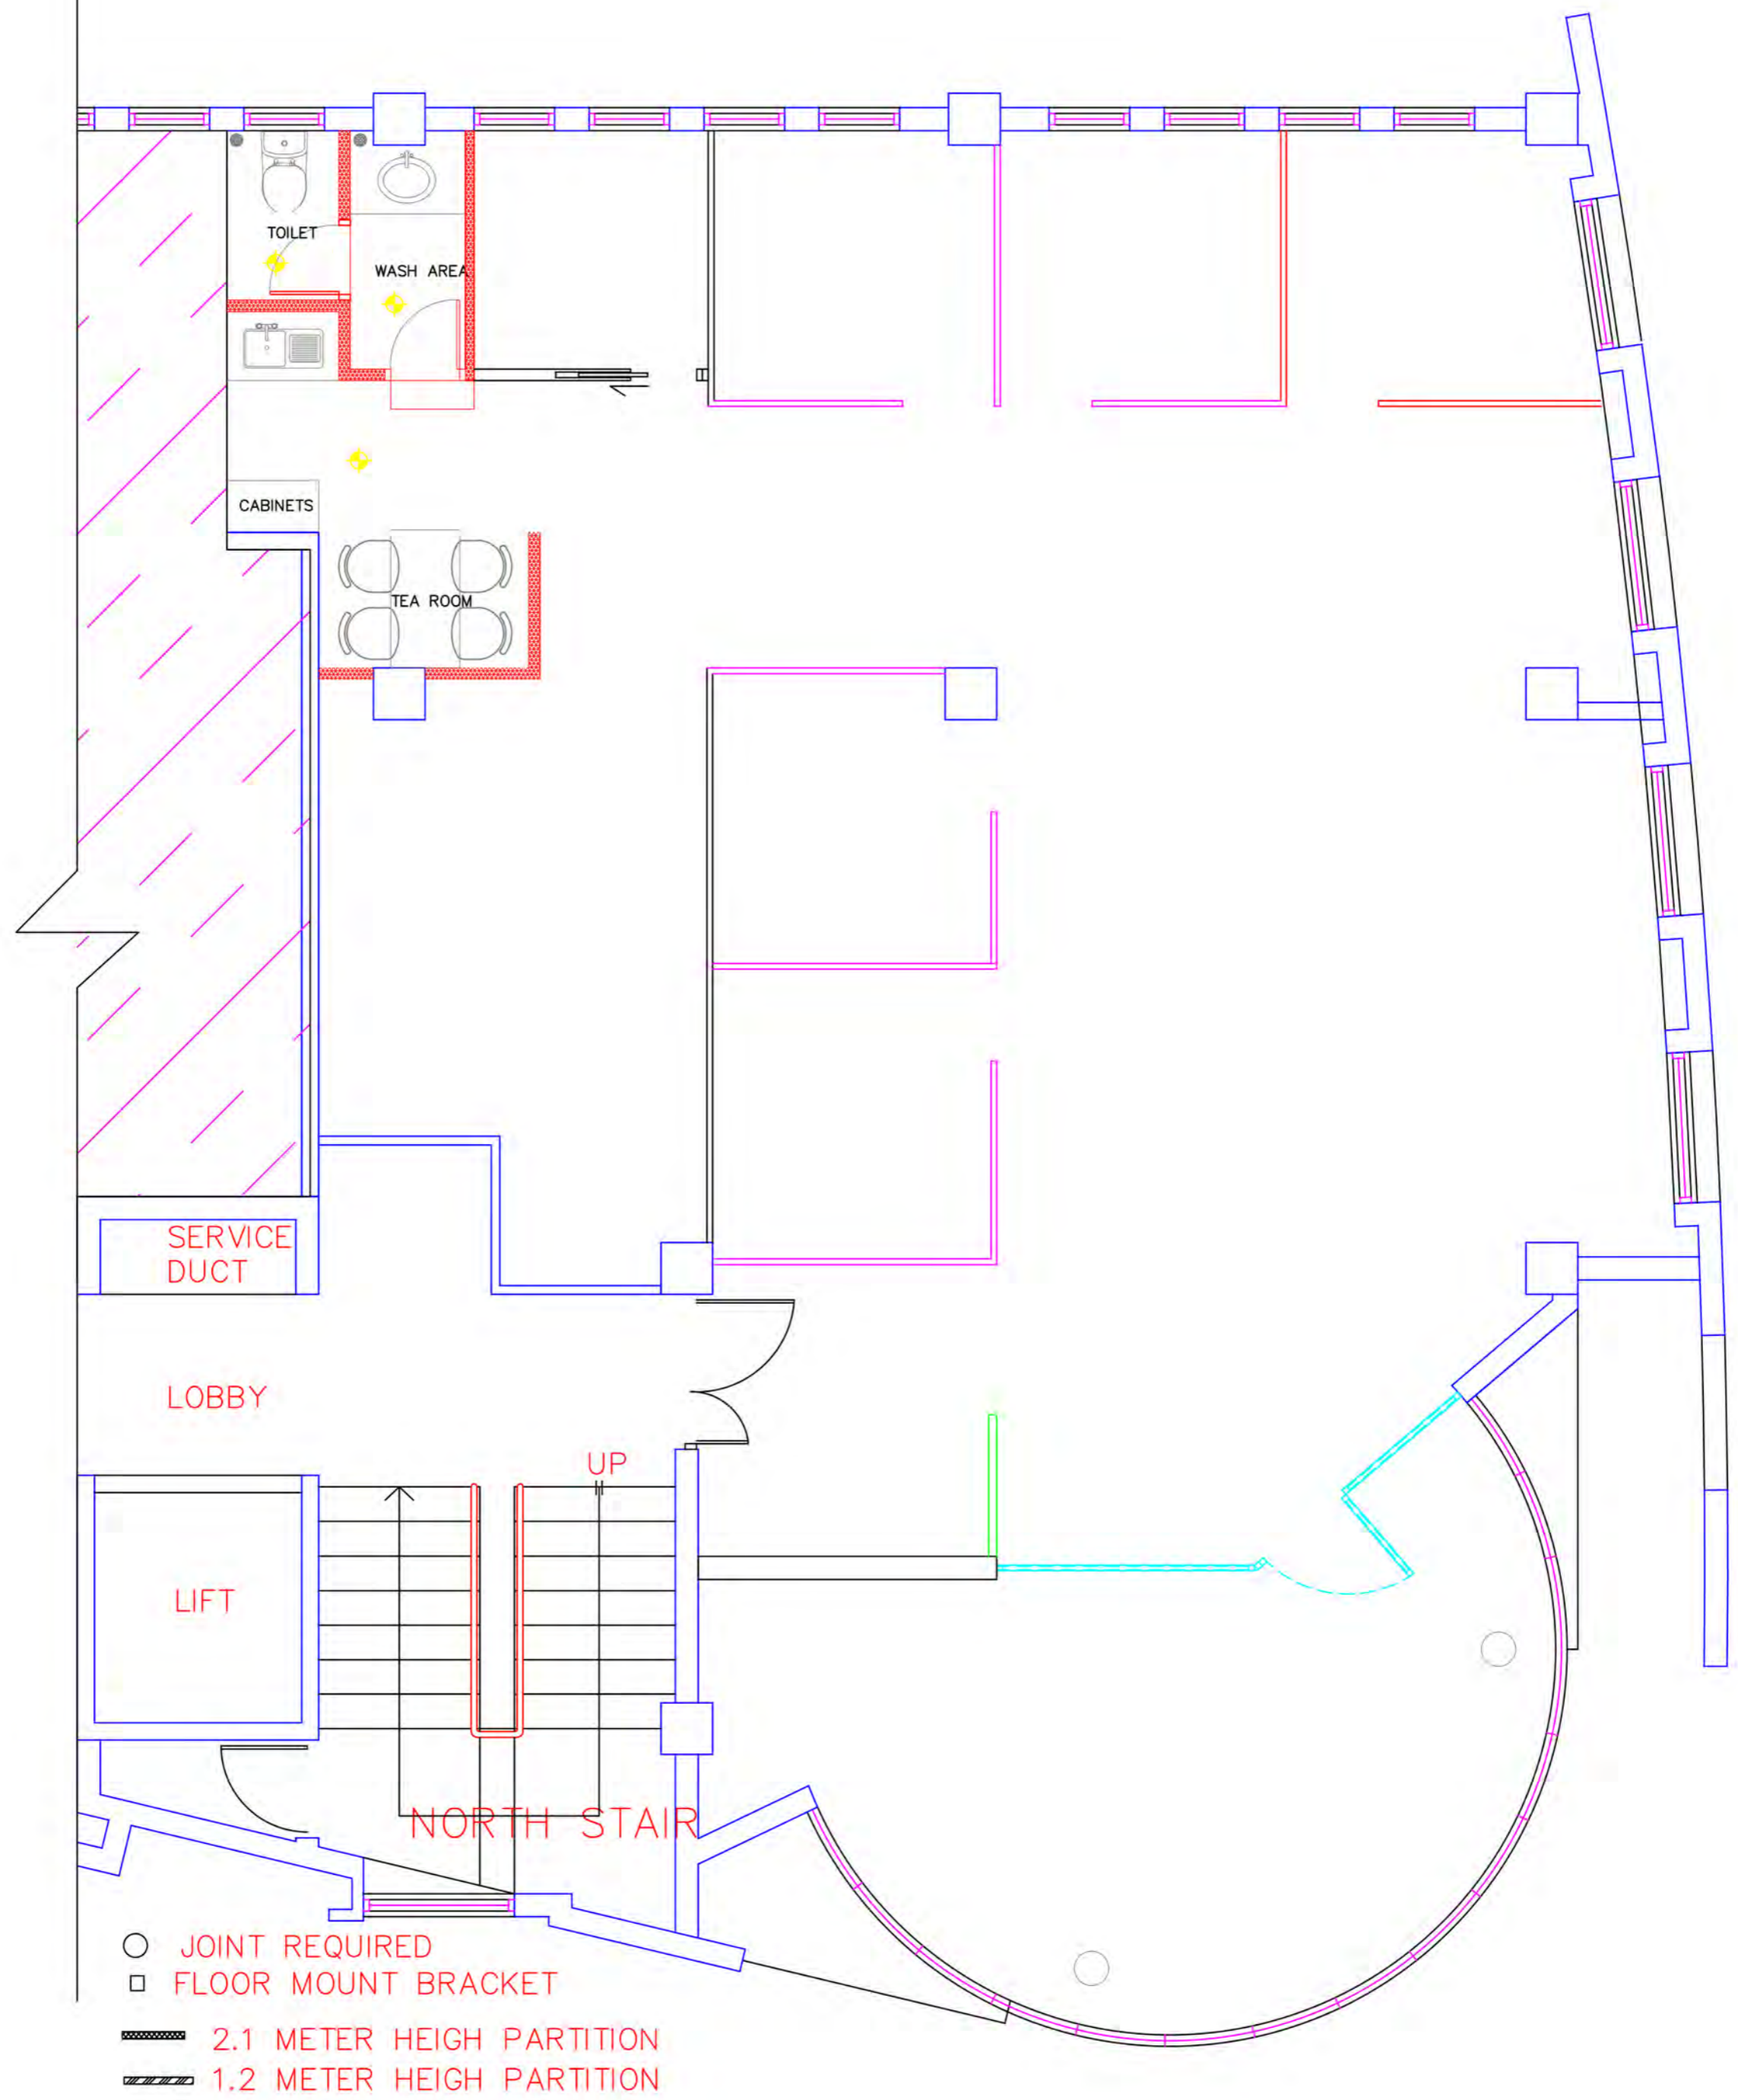

PARTITION LEGEND	
SYMBOL	DESCRIPTION
	1800mm (H) TEMPERED GLASS PARTITION c/w FROSTED BAND UP TO 1300mm AND ALUMINUM FRAMING IN BLACK POWDER COATED FINISH
	2330mm (H) TEMPERED GLASS PARTITION c/w FROSTED BAND UP TO 1300mm AND ALUMINUM FRAMING IN BLACK POWDER COATED FINISH
	2330mm (H) GYPSUM WALL BOARD
	2330mm (H) MODULAR GLASS PARTITION WALL OF c/w SWING DOOR
	2330mm (H) TIMBER SLATTED WALL




PROJECT: MINISTRY OF HEALTH (FINANCE DEPARTMENT)

DRAWN BY: MARIYAM DHAHSHA

DATE: 22/4/2021

DRAWING TITLE: PARTITION

SCALE: 1:50

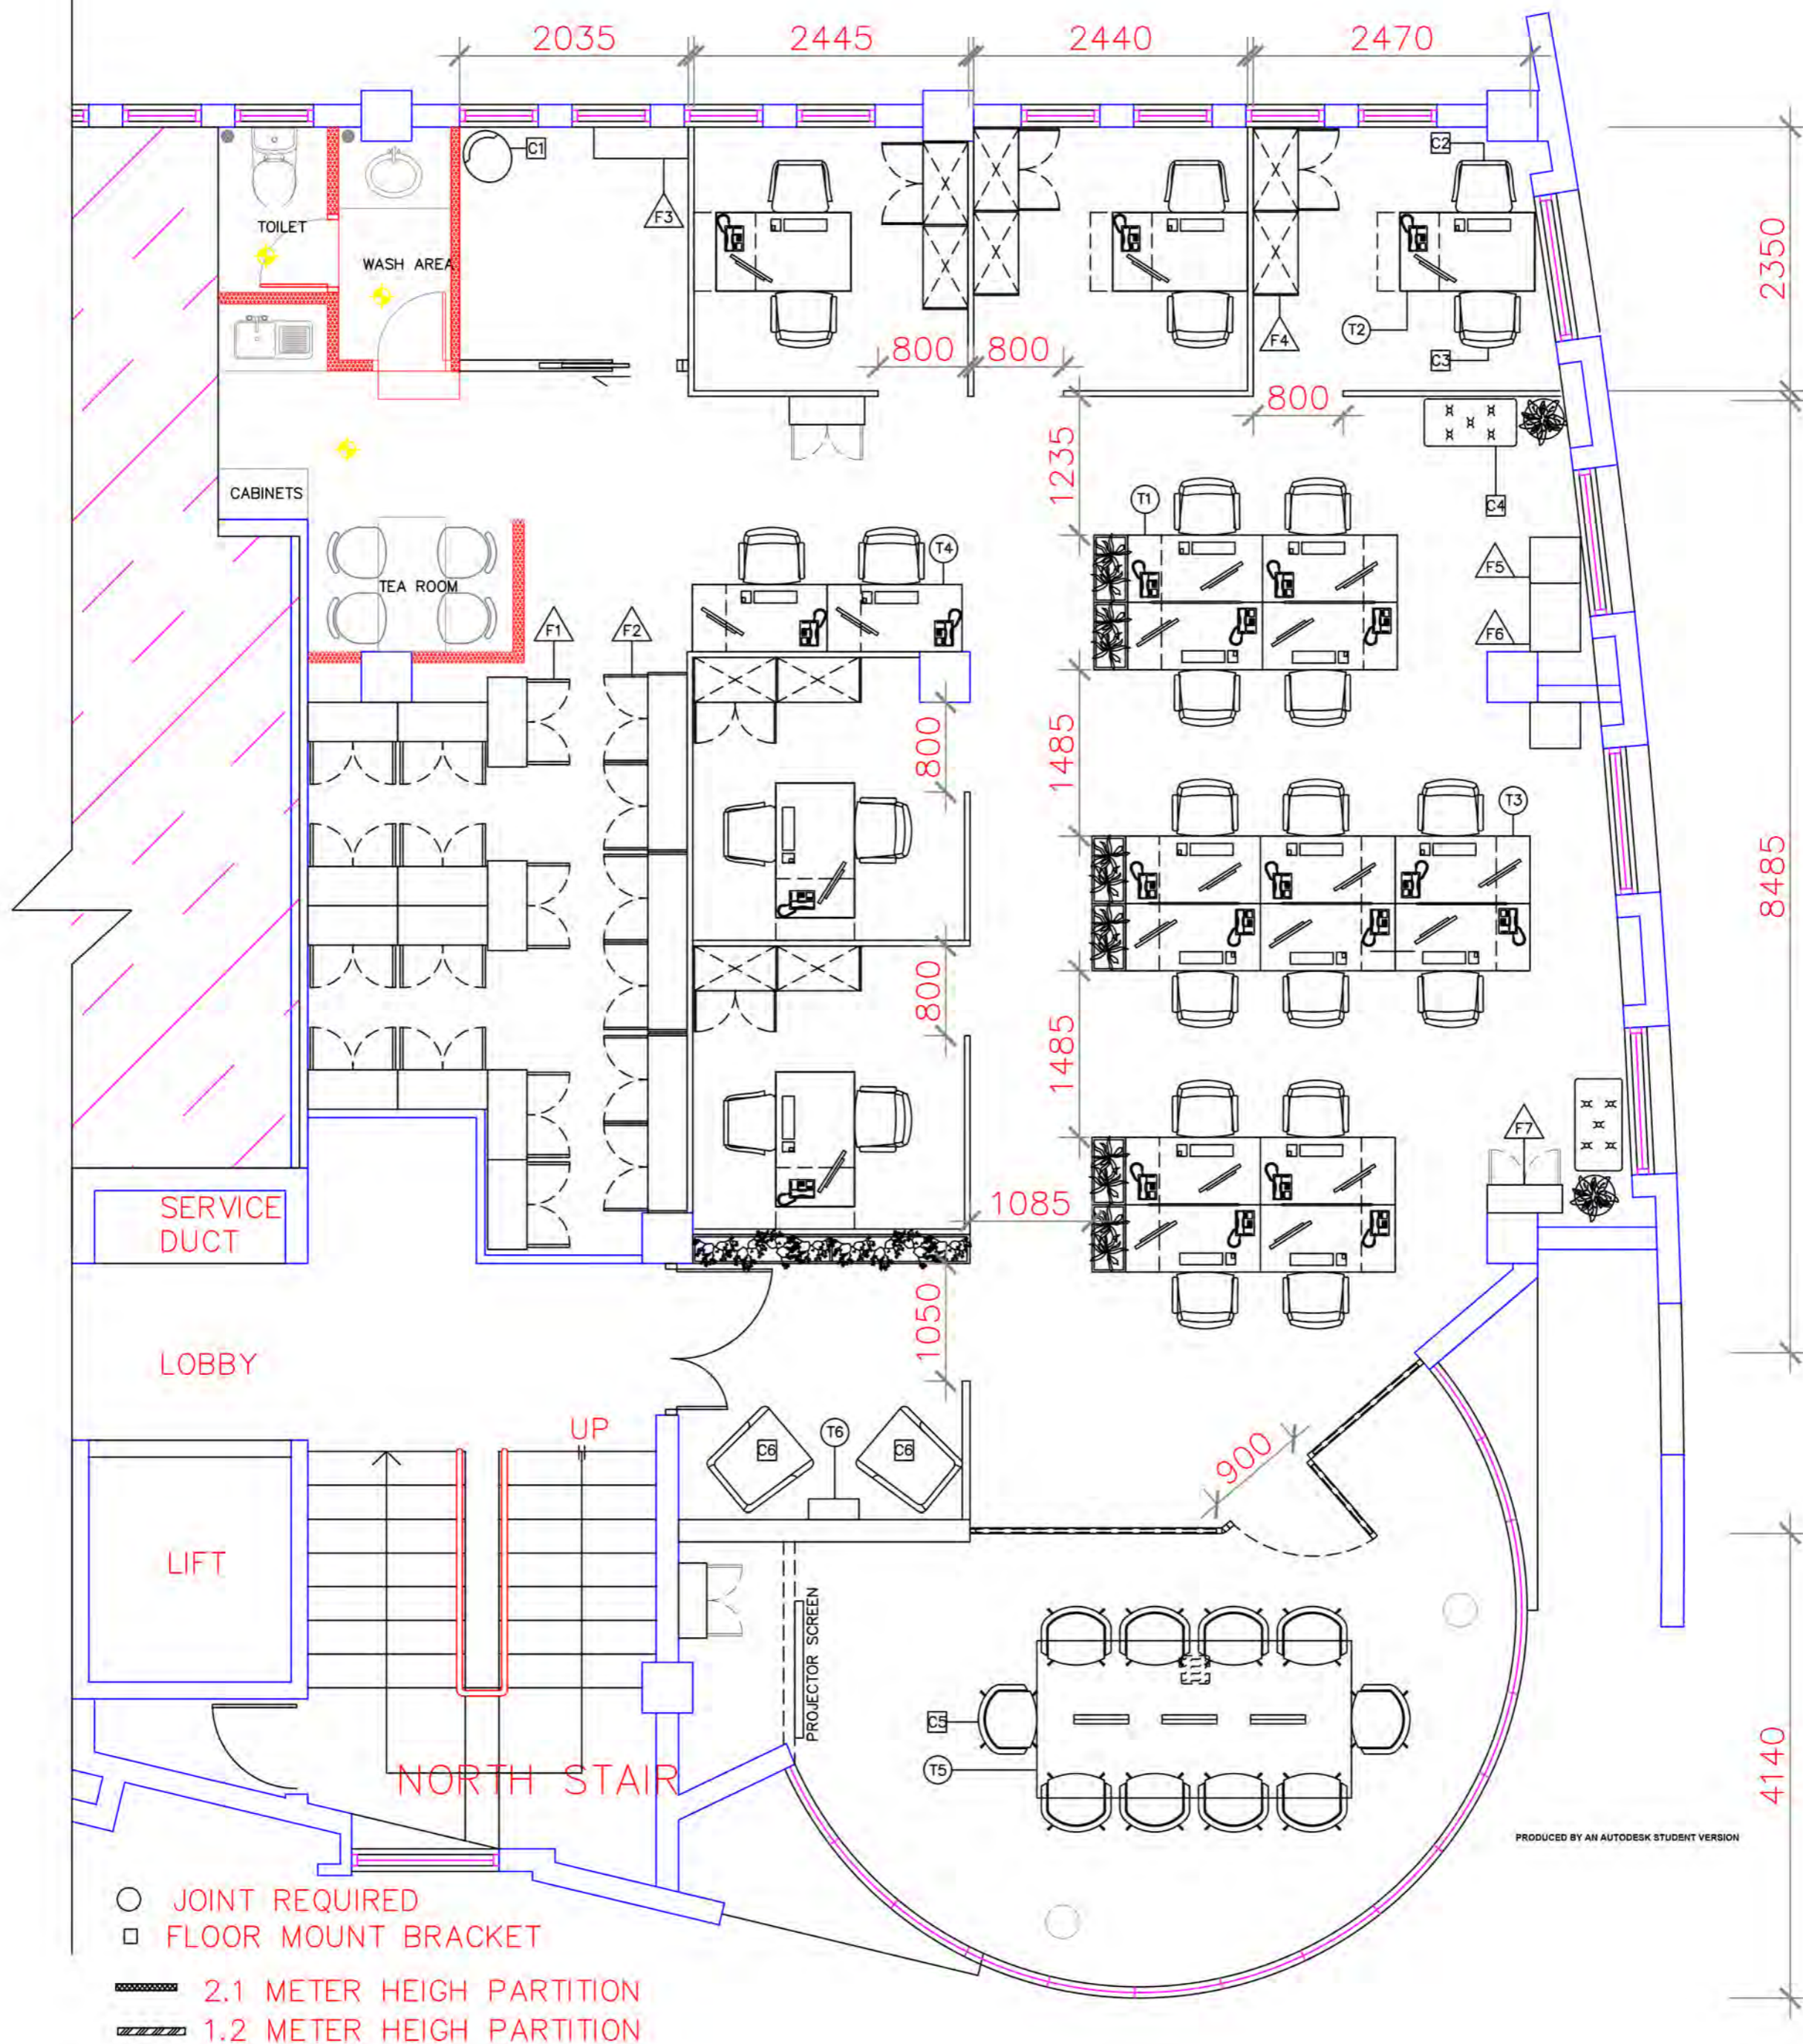

FURNITURE LEGEND		
FILING CABINET		
SYMBOL	DESCRIPTION	QUANTITY
F1	800mm (L) x 350mm (W) SELECTED TEMPERED GLASS DOOR CABINET c/w PARTICLE BOARD FRAMING IN EGG WHITE ACRYLIC PAINT FINISH	12
F2	1600mm (L) x 350mm (W) SELECTED TEMPERED GLASS DOOR CABINET c/w PARTICLE BOARD FRAMING IN EGG WHITE ACRYLIC PAINT FINISH	3
F3	840mm (L) x 350mm (W) SELECTED MDF WOOD CONSOLE IN GLOSSY PAINT FINISH c/w STAINLESS STEEL FITTINGS	1
F4	1500mm (L) x 400mm (W) SELECTED CREDENZA TABLE IN LAMINATE OVER ENGINEERED WALNUT WOOD FINISH c/w STEEL FITTINGS	5
F5	450mm (L) x 410mm (W) SELECTED OAK WOOD STORAGE UNIT ON LEGS c/w MESH PANELLING	2
F6	610mm (L) x 410mm (W) SELECTED OAK WOOD STORAGE UNIT ON LEGS c/w MESH PANELLING	1
F7	670mm (L) x 250mm (W) SELECTED STORAGE CABINET IN WHITE STAINED OAK EFFECT c/w GALVANIZED STEEL FITTINGS	3

FURNITURE LEGEND		
TABLES		
SYMBOL	DESCRIPTION	QUANTITY
T1	2400mm (L) x 1200mm (W) SELECTED MAPLE WOOD 4 PERSON WORKSTATION c/w MELAMINE TABLE TOP AND DRAWER UNIT	3
T2	1400mm (L) x 700mm (W) SELECTED TIMBER WORK TABLE IN CALIFORNIA CHERRY COLOR c/w DRAWER AND CPU UNIT	5
T3	1200mm (L) x 1200mm (W) SELECTED MAPLE WOOD 2 PERSON WORKSTATION c/w MELAMINE TABLE TOP AND DRAWER UNIT	1
T4	1200mm (L) x 600mm (W) SELECTED MAPLE WOOD 1 PERSON WORKSTATION c/w MELAMINE TABLE TOP AND DRAWER UNIT	2
T5	2800mm (L) x 1400mm (W) SELECTED TIMBER BOARDROOM TABLE IN CANALETTO WALNUT FINISH c/w BUSHING WITH CAP FOR CABLE PASSAGE	1
T6	450mm (L) x 280mm (W) SELECTED TIMBER MAGAZINE HOLDER TABLE c/w METAL FRAMING	1

FURNITURE LEGEND		
CHAIRS		
SYMBOL	DESCRIPTION	QUANTITY
C1	420mm (D) x SELECTED VANITY STOOL c/w MANUFACTURED WOOD FRAMING AND GRAY POLYESTER UPHOLSTERY	1
C2	460mm (L) x 560mm (W) SELECTED GRAY LEATHER AND COTTON EXECUTIVE CHAIR c/w 5-SPOKE BASE WITH CASTORS	5
C3	580mm (L) x 510mm (W) SELECTED TASK CHAIR IN LIGHT TEAL COLOR c/w ALUMINUM NYLON BASE AND ARMREST	21
C4	820.5mm (L) x 420mm (W) SELECTED FABRIC BENCH c/w TIMBER SUPPORT STRUCTURE AND LIGHT GRAY UPHOLSTERY	2
C5	620mm (L) x 520mm (W) SELECTED CONFERENCE CHAIR OF SWIVEL HEIGHT-ADJUSTABLE WITH ARMREST	10
C6	645mm (L) x 755mm (W) SELECTED ARMCHAIR IN FADED TEAL COLOR c/w POPLAR WOOD BACKREST AND SWIVEL METAL BASE	2


PROJECT: MINISTRY OF HEALTH (FINANCE DEPARTMENT)

DRAWN BY: MARIYAM DHAHSHA

DRAWING TITLE: FURNITURE LAYOUT PLAN

SCALE: 1:50

DATE: 22/4/2021

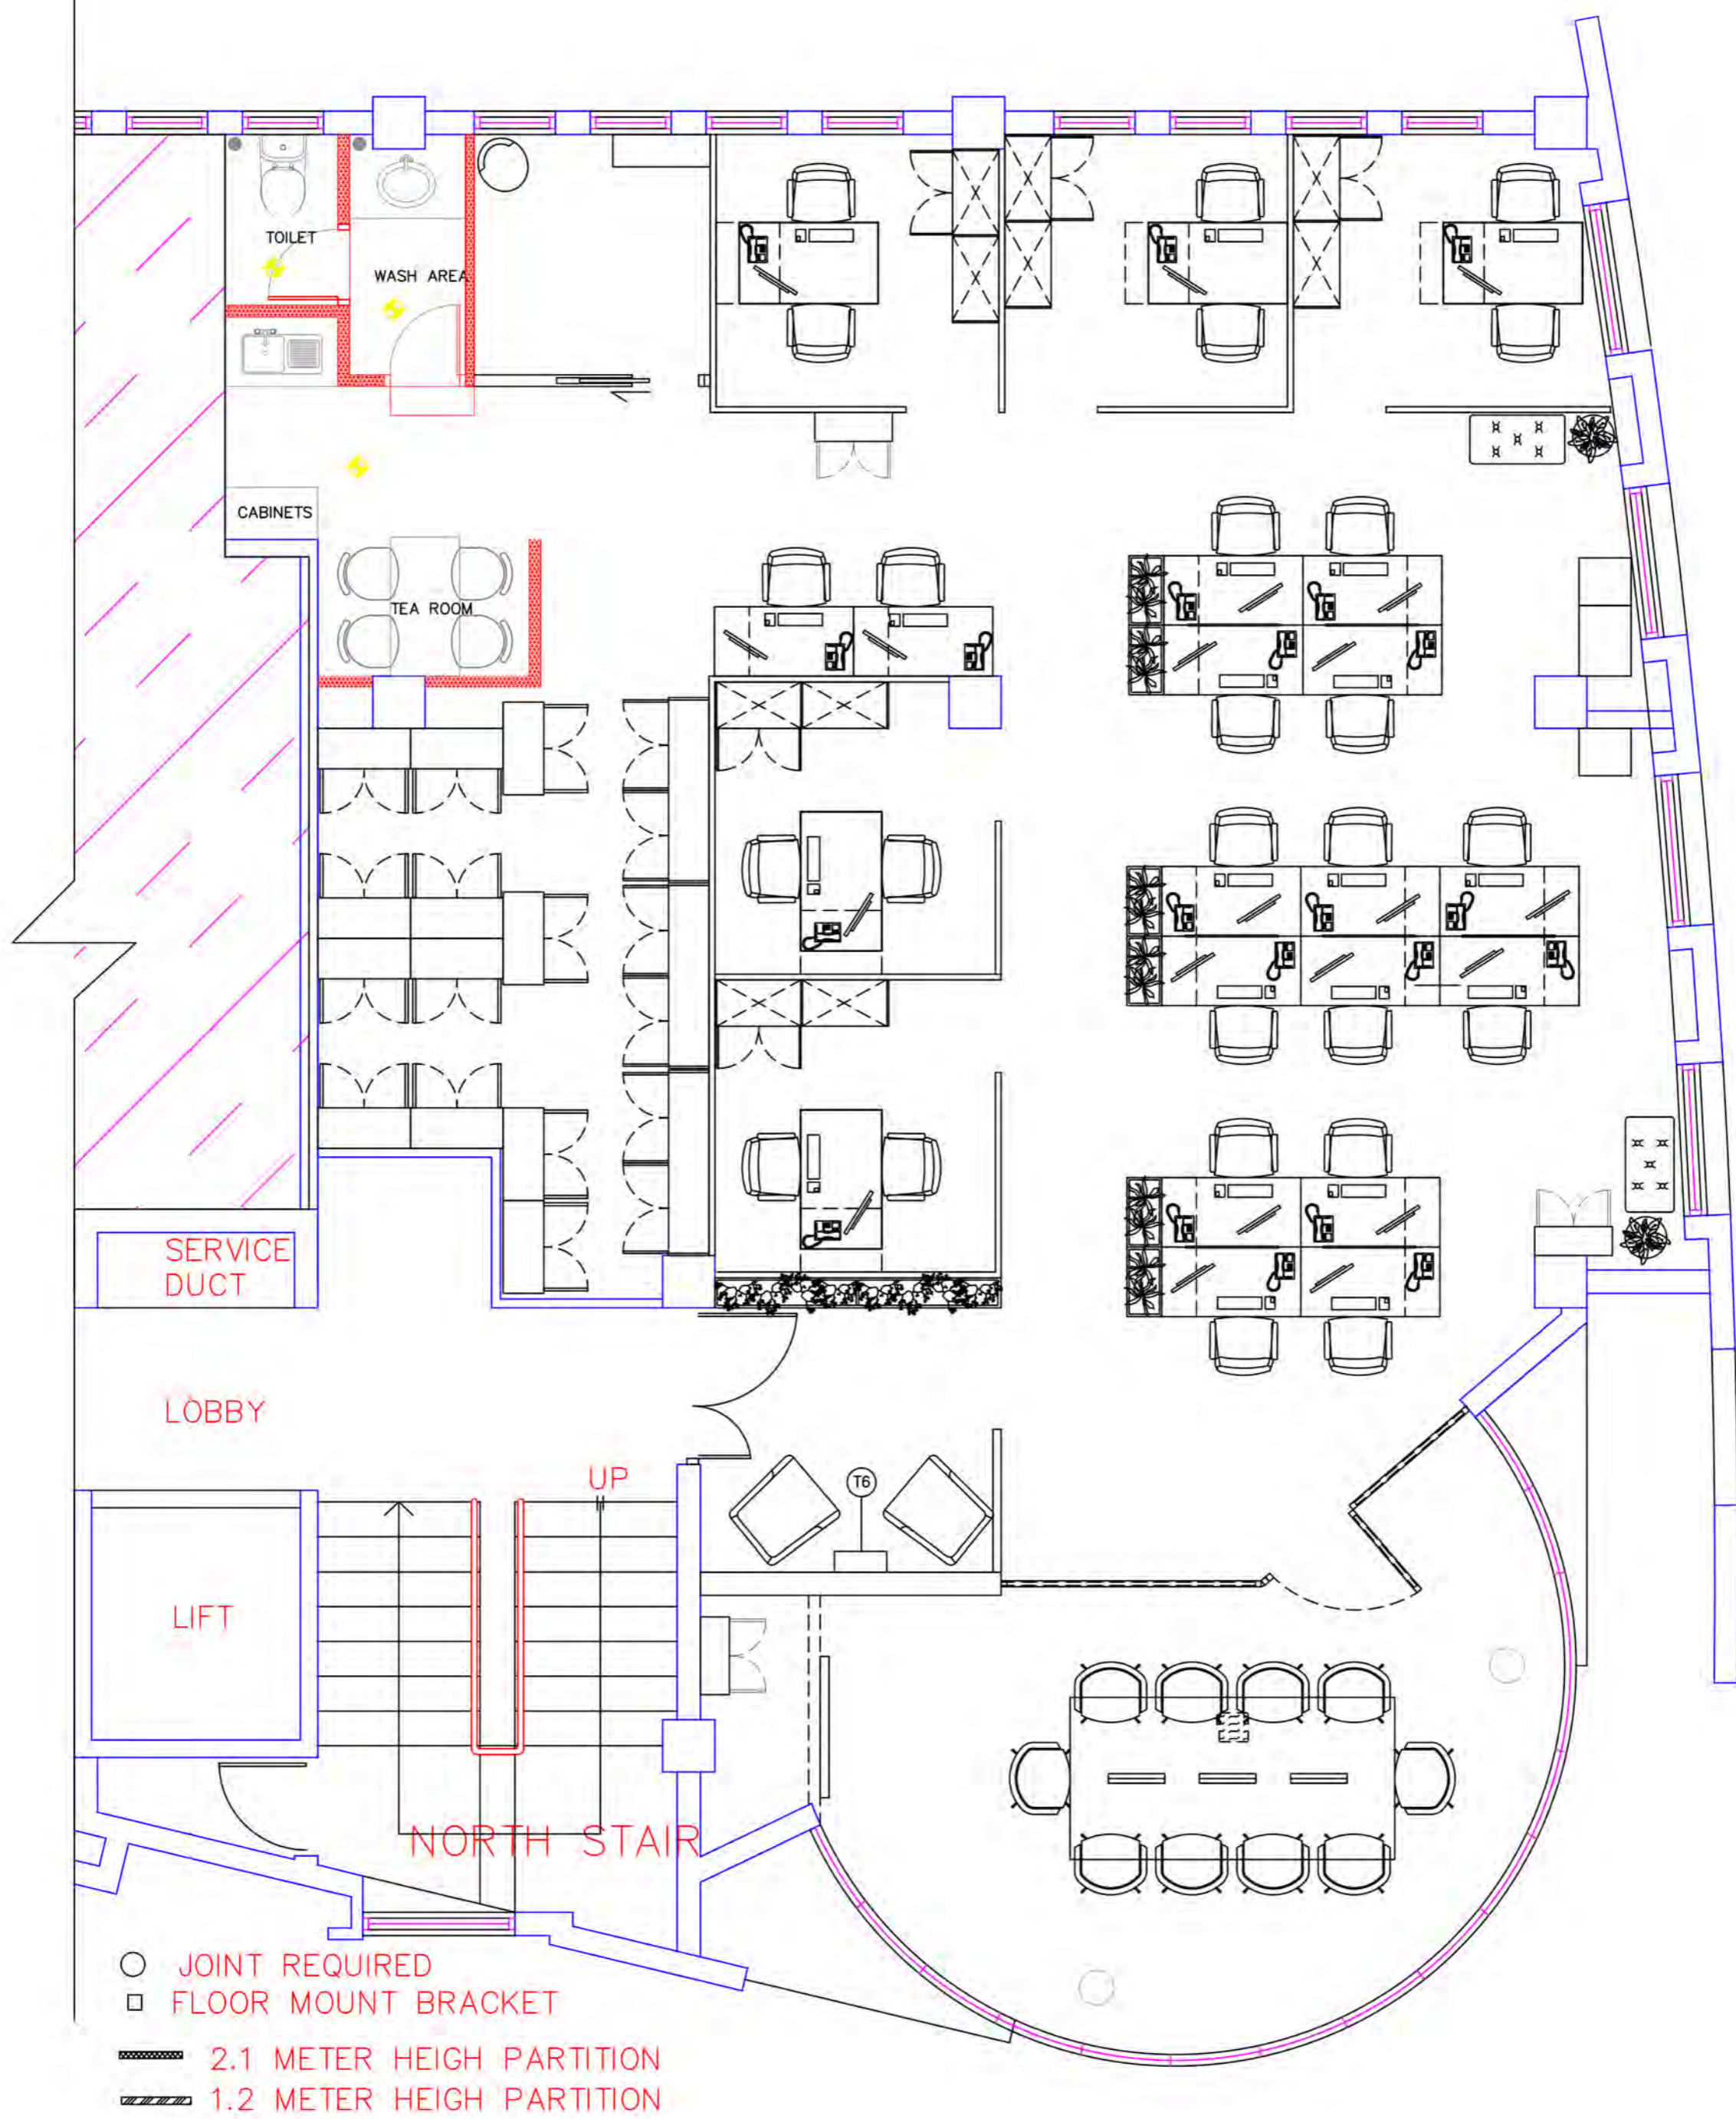

PROJECT: MINISTRY OF HEALTH (FINANCE DEPARTMENT)

DRAWN BY: MARIYAM DHAHSHA

DRAWING TITLE: LAYOUT

SCALE: 1:50

DATE: 22/4/2021

FILING CABINET



TABLES



CHAIRS



PROJECT: MINISTRY OF HEALTH (FINANCE DEPARTMENT

DRAWN BY: MARIYAM DHAHSHA

DATE: 22/4/2021

DRAWING TITLE: LEGEND REFERENCE

SCALE: 1:50